
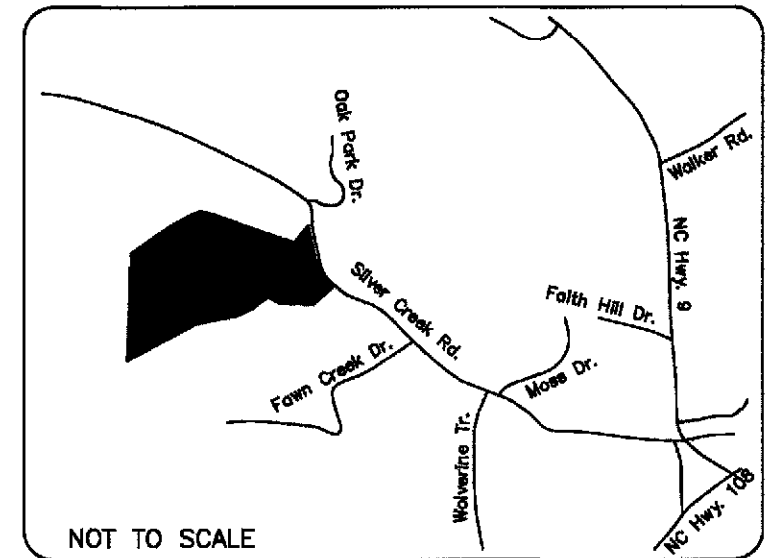


Submitted electronically by "Freeland-Clinkscapes & Assoc"
 in compliance with North Carolina statutes governing recordable documents
 and the terms of the submitter agreement with the Polk County Register of Deeds.

Dan Jackson
 D.B. 246, Pg. 174
 P.F. D, Slide 190
 PIN: P70-8

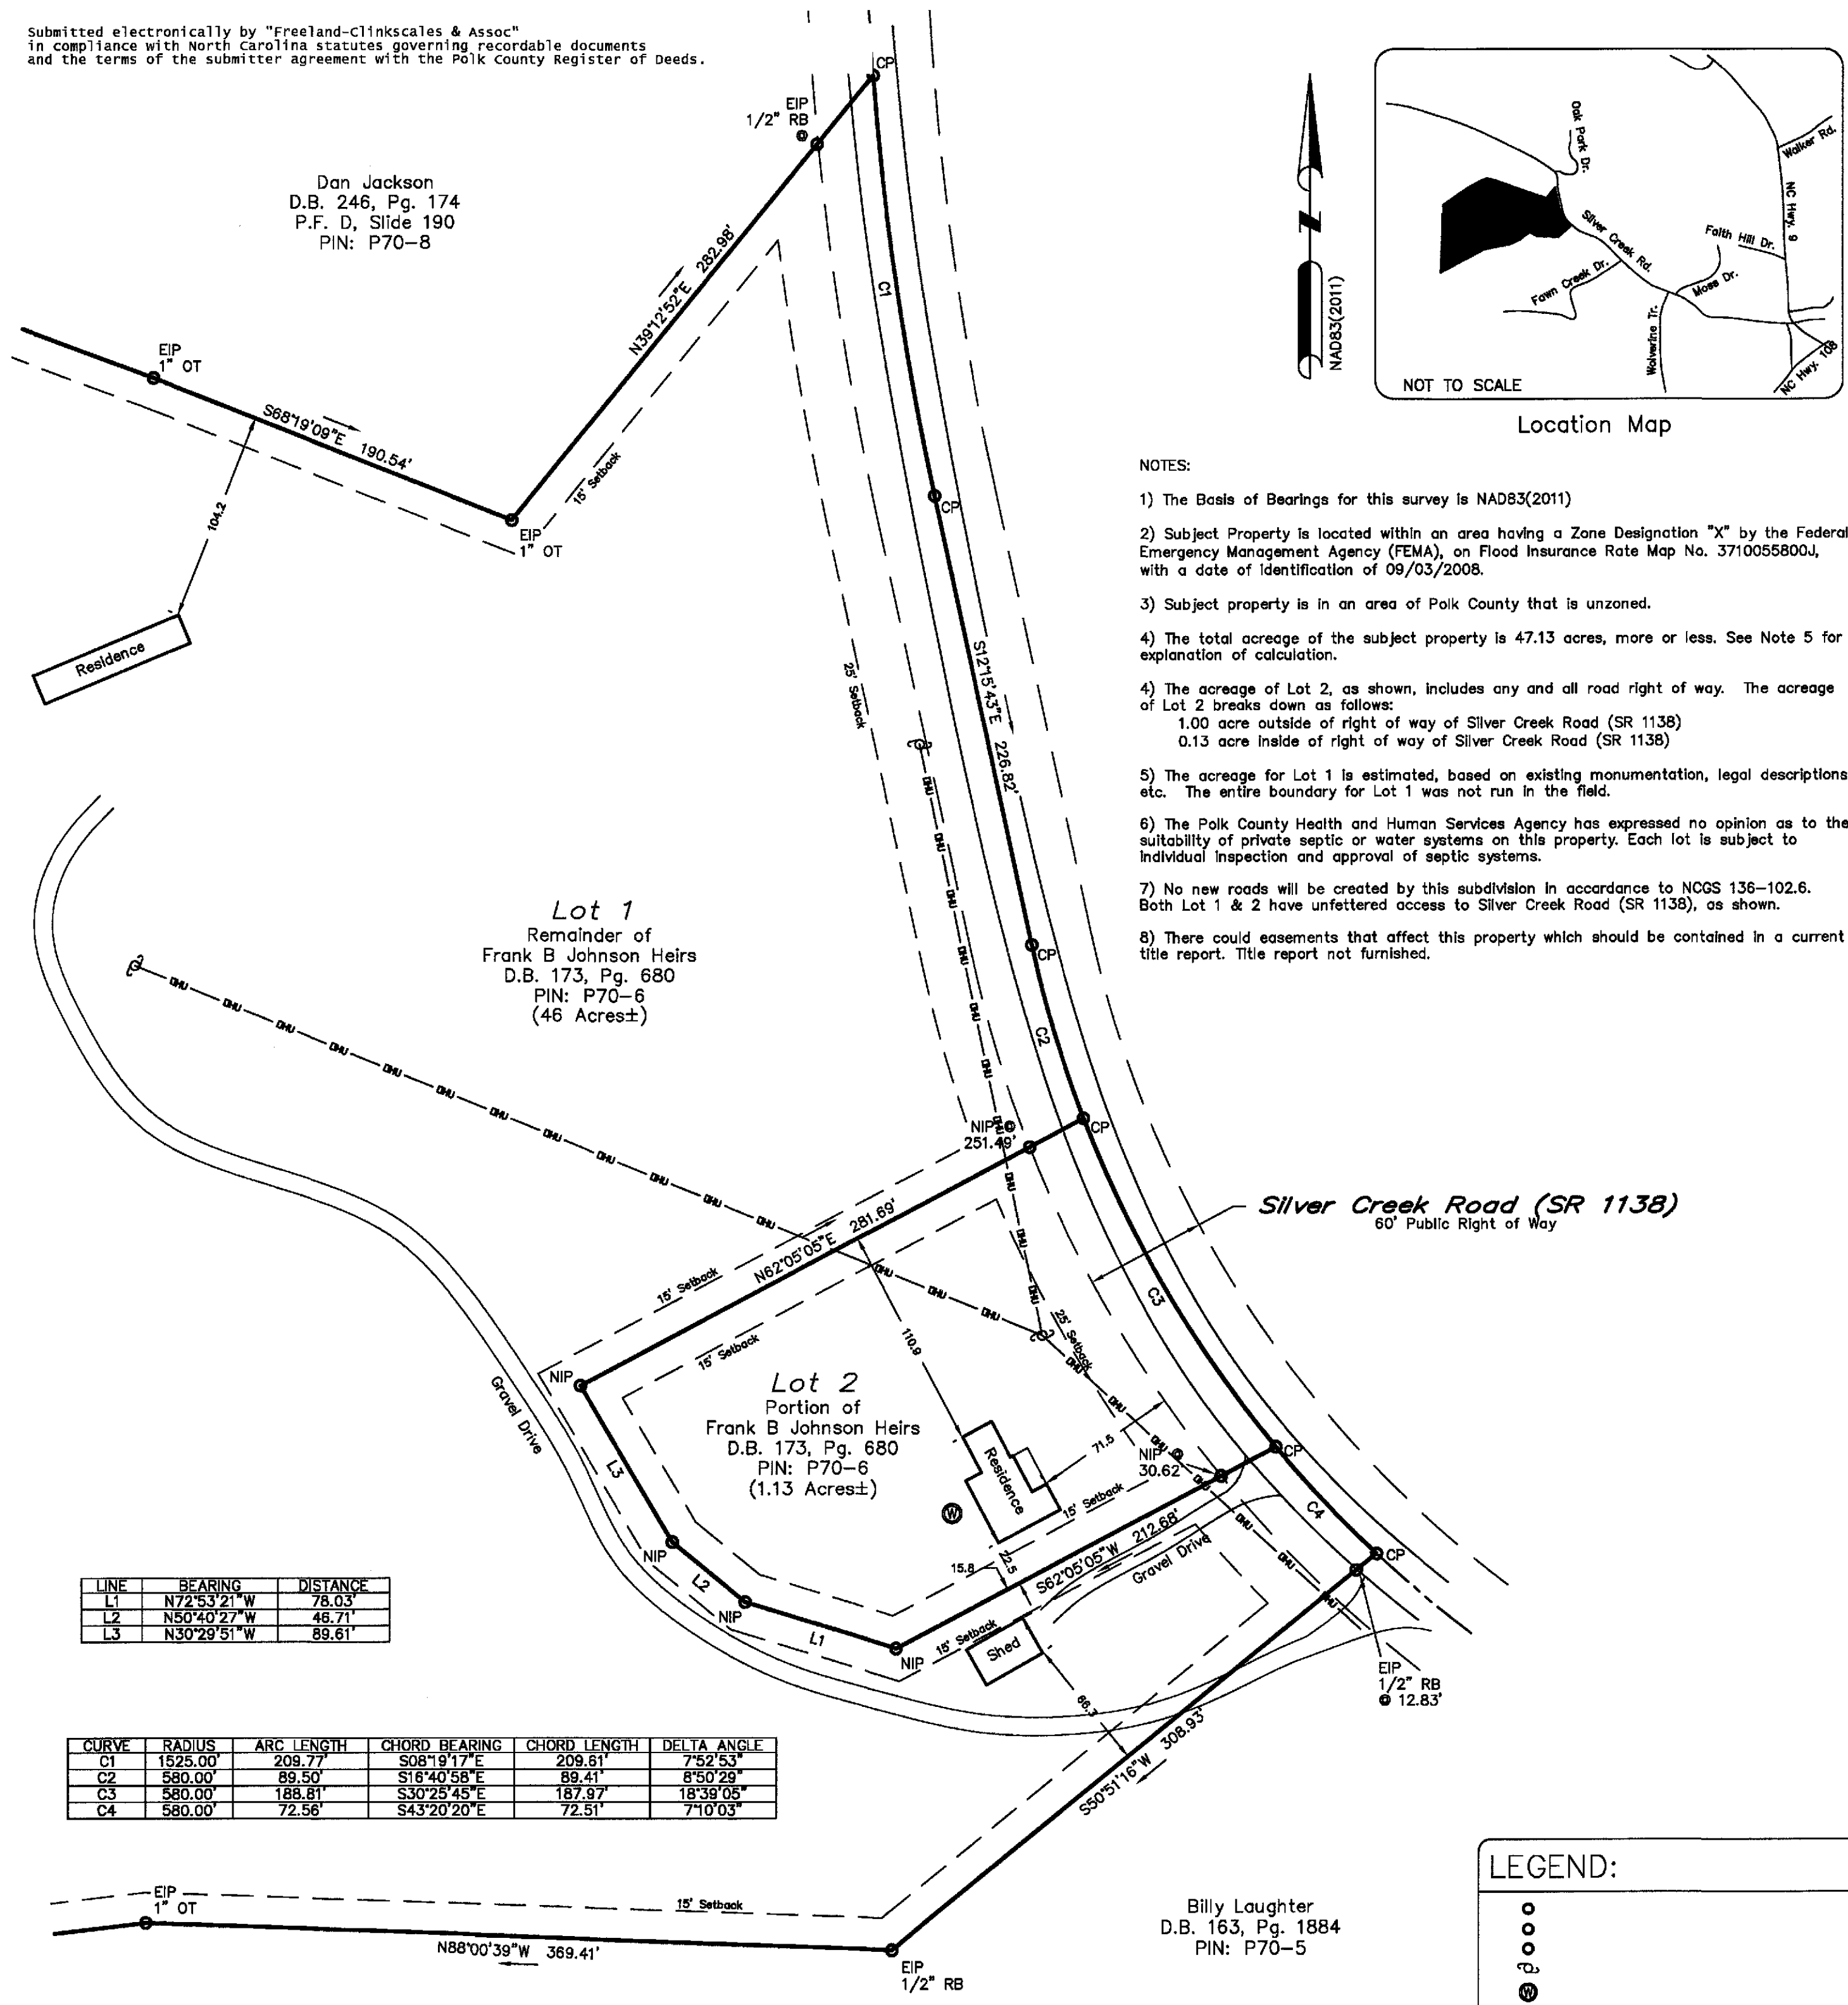

I, Fulton V. Clinkscapes, Jr., certify that this plat was drawn under my supervision from an actual survey made under my supervision (Deed description recorded in Book 173, page 680, etc.) that the boundaries not surveyed are clearly indicated as drawn from information found in Book _____, Page _____; that the ratio of precision as calculated is 1:10,000; that this plat was prepared in accordance with G.S. 47-30 as amended. Witness my original signature, registration number and seal this 9th day of December, 2022, CE.

G.S. 47-30(f)(11)(a) This survey creates a subdivision of land within the area of a county or municipality that has an ordinance that regulates parcels of land.

F.V. Clinkscapes, Jr.
 Fulton V. Clinkscapes, Jr.
 L-2614



I hereby certify that the subdivision plat shown hereon has been found to comply with the Polk County, North Carolina Subdivision Ordinance and that this plat has been approved for recordation with the Polk County Register of Deeds.

Cathy Ruth
 Cathy Ruth
 Administrator
 12/14/2022
 Date

State of North Carolina
 Polk County
 I, Cathy Ruth Review Officer of Polk County, certify that the map or plat to which this certification is affixed meets all statutory requirements for recording.
 12/14/2022
Cathy Ruth
 Review Officer

I hereby certify that I am (we are) the owner(s) of the property shown and described hereon, and that I (we) hereby adopt this plan of subdivision with my (our) free consent, and dedicate all roads and other easements to public use, where applicable.
Cristina Johnson
 Cristina Johnson
 Owner(s)
 12/14/2022
 Date

Two Lot Subdivision
Frank B. Johnson Heirs
 (Owners)
 823 Silver Creek Road
 White Oak Township
 Polk County
 State of North Carolina

FREELAND - CLINKSCAPES & ASSOCIATES, INC. of NC
 Engineers * Land Surveyors
 201 2nd AVE. EAST
 HENDERSONVILLE, N.C. 28792
 (828) 697-6539
 fcaofnc@outlook.com

0 60 120
 SCALE: 1" = 60'

REF. PLAT FILE	D/190
REF. DEED BOOK	173/680
TAX MAP	P70-6
PARTY CHIEF	TEC
DRAWN	TEC
DATE	December 9, 2022
DWG. NO.	H42418

RLS: F. V. CLINKSCAPES, JR., P.E.
 NO: L-2614 Firm No. C-1562

Billy Llaughter
 D.B. 163, Pg. 1884
 PIN: P70-5