


10

CITY OF REDONDO BEACH - DEPARTMENT OF BUILDINGS & PERMITS
APPROVED FOR CONSTRUCTION
DEC 17 1987

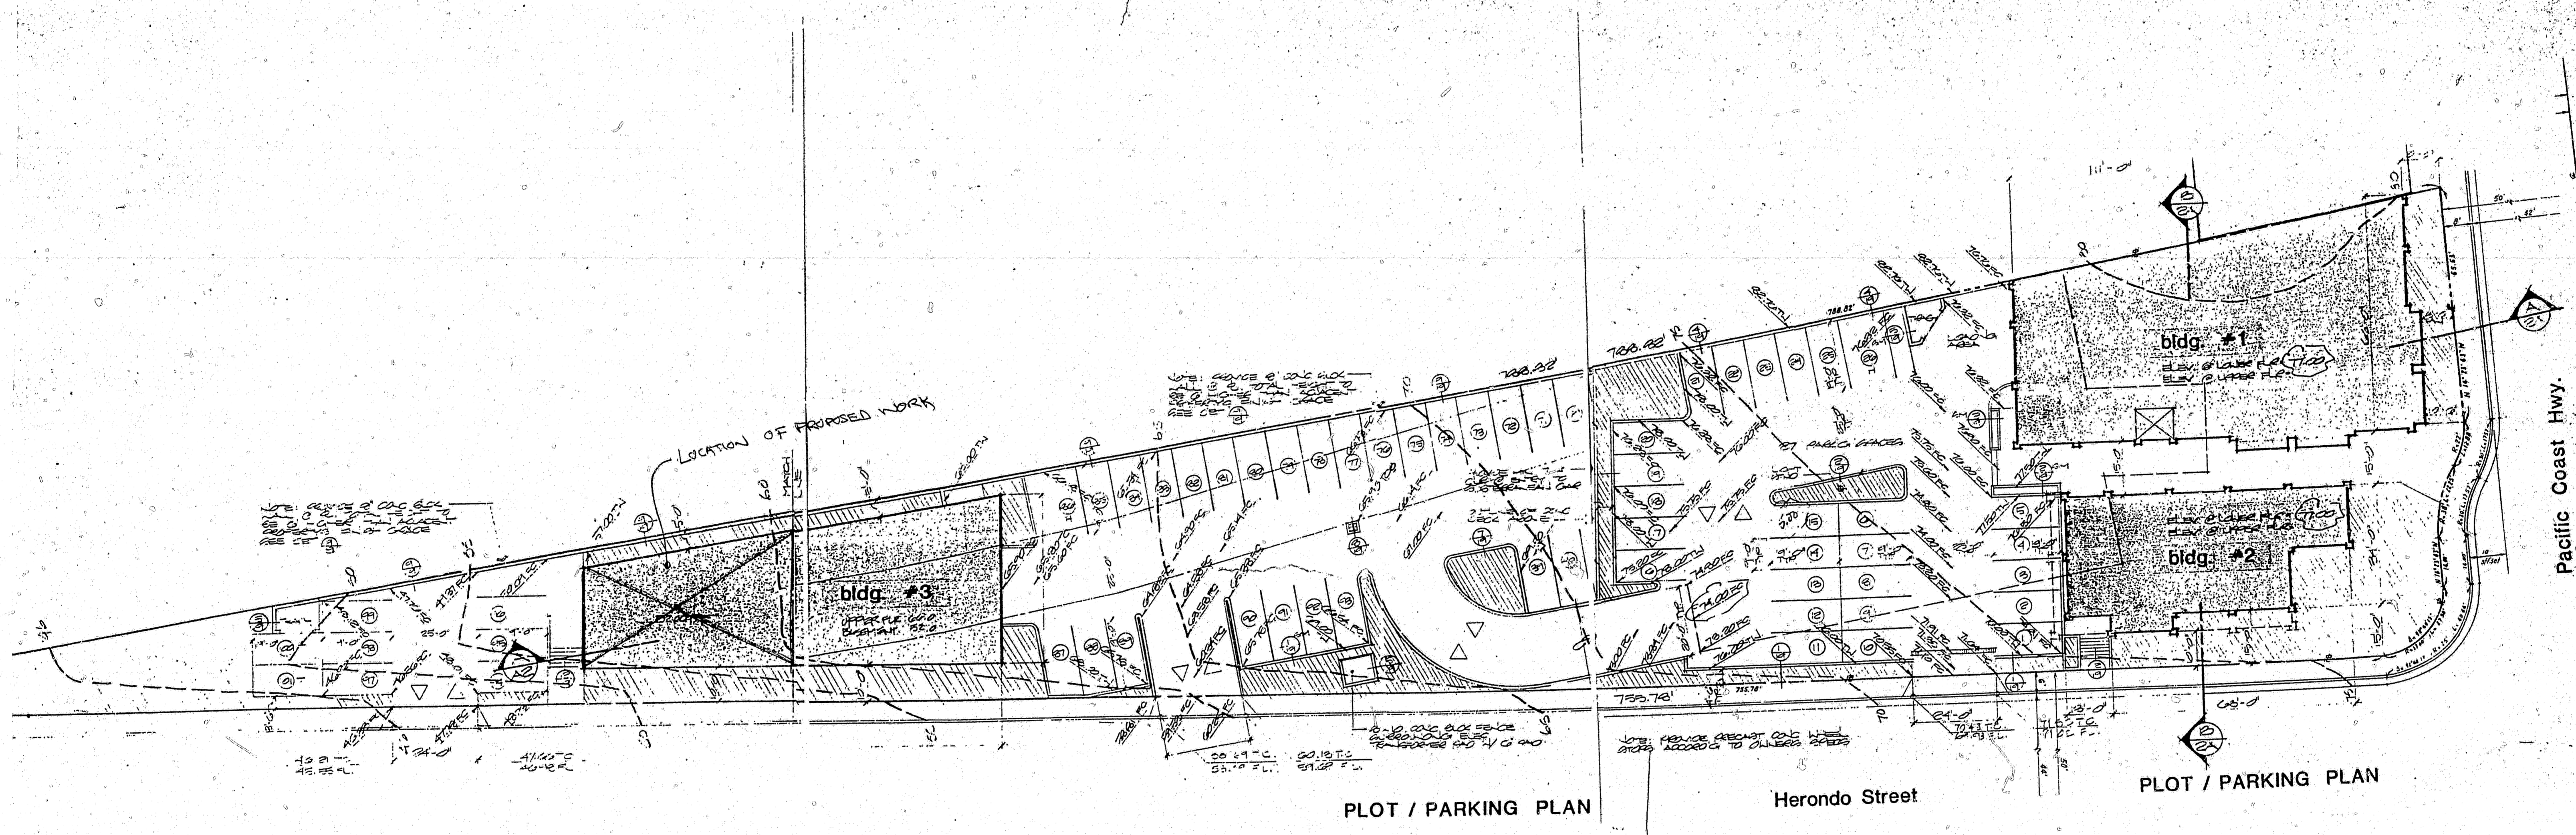

YOUNG & ASSOCIATES
INC.
ARCHITECTS & ENGINEERS
1415 E. HERONDA STREET, SUITE 200
REDDO BEACH, CALIFORNIA 90742
TEL: (714) 791-1111