


PART OF LOT 44
T. II, R. 8
CITY OF BUFFALO
ERIE CO., NEW YORK

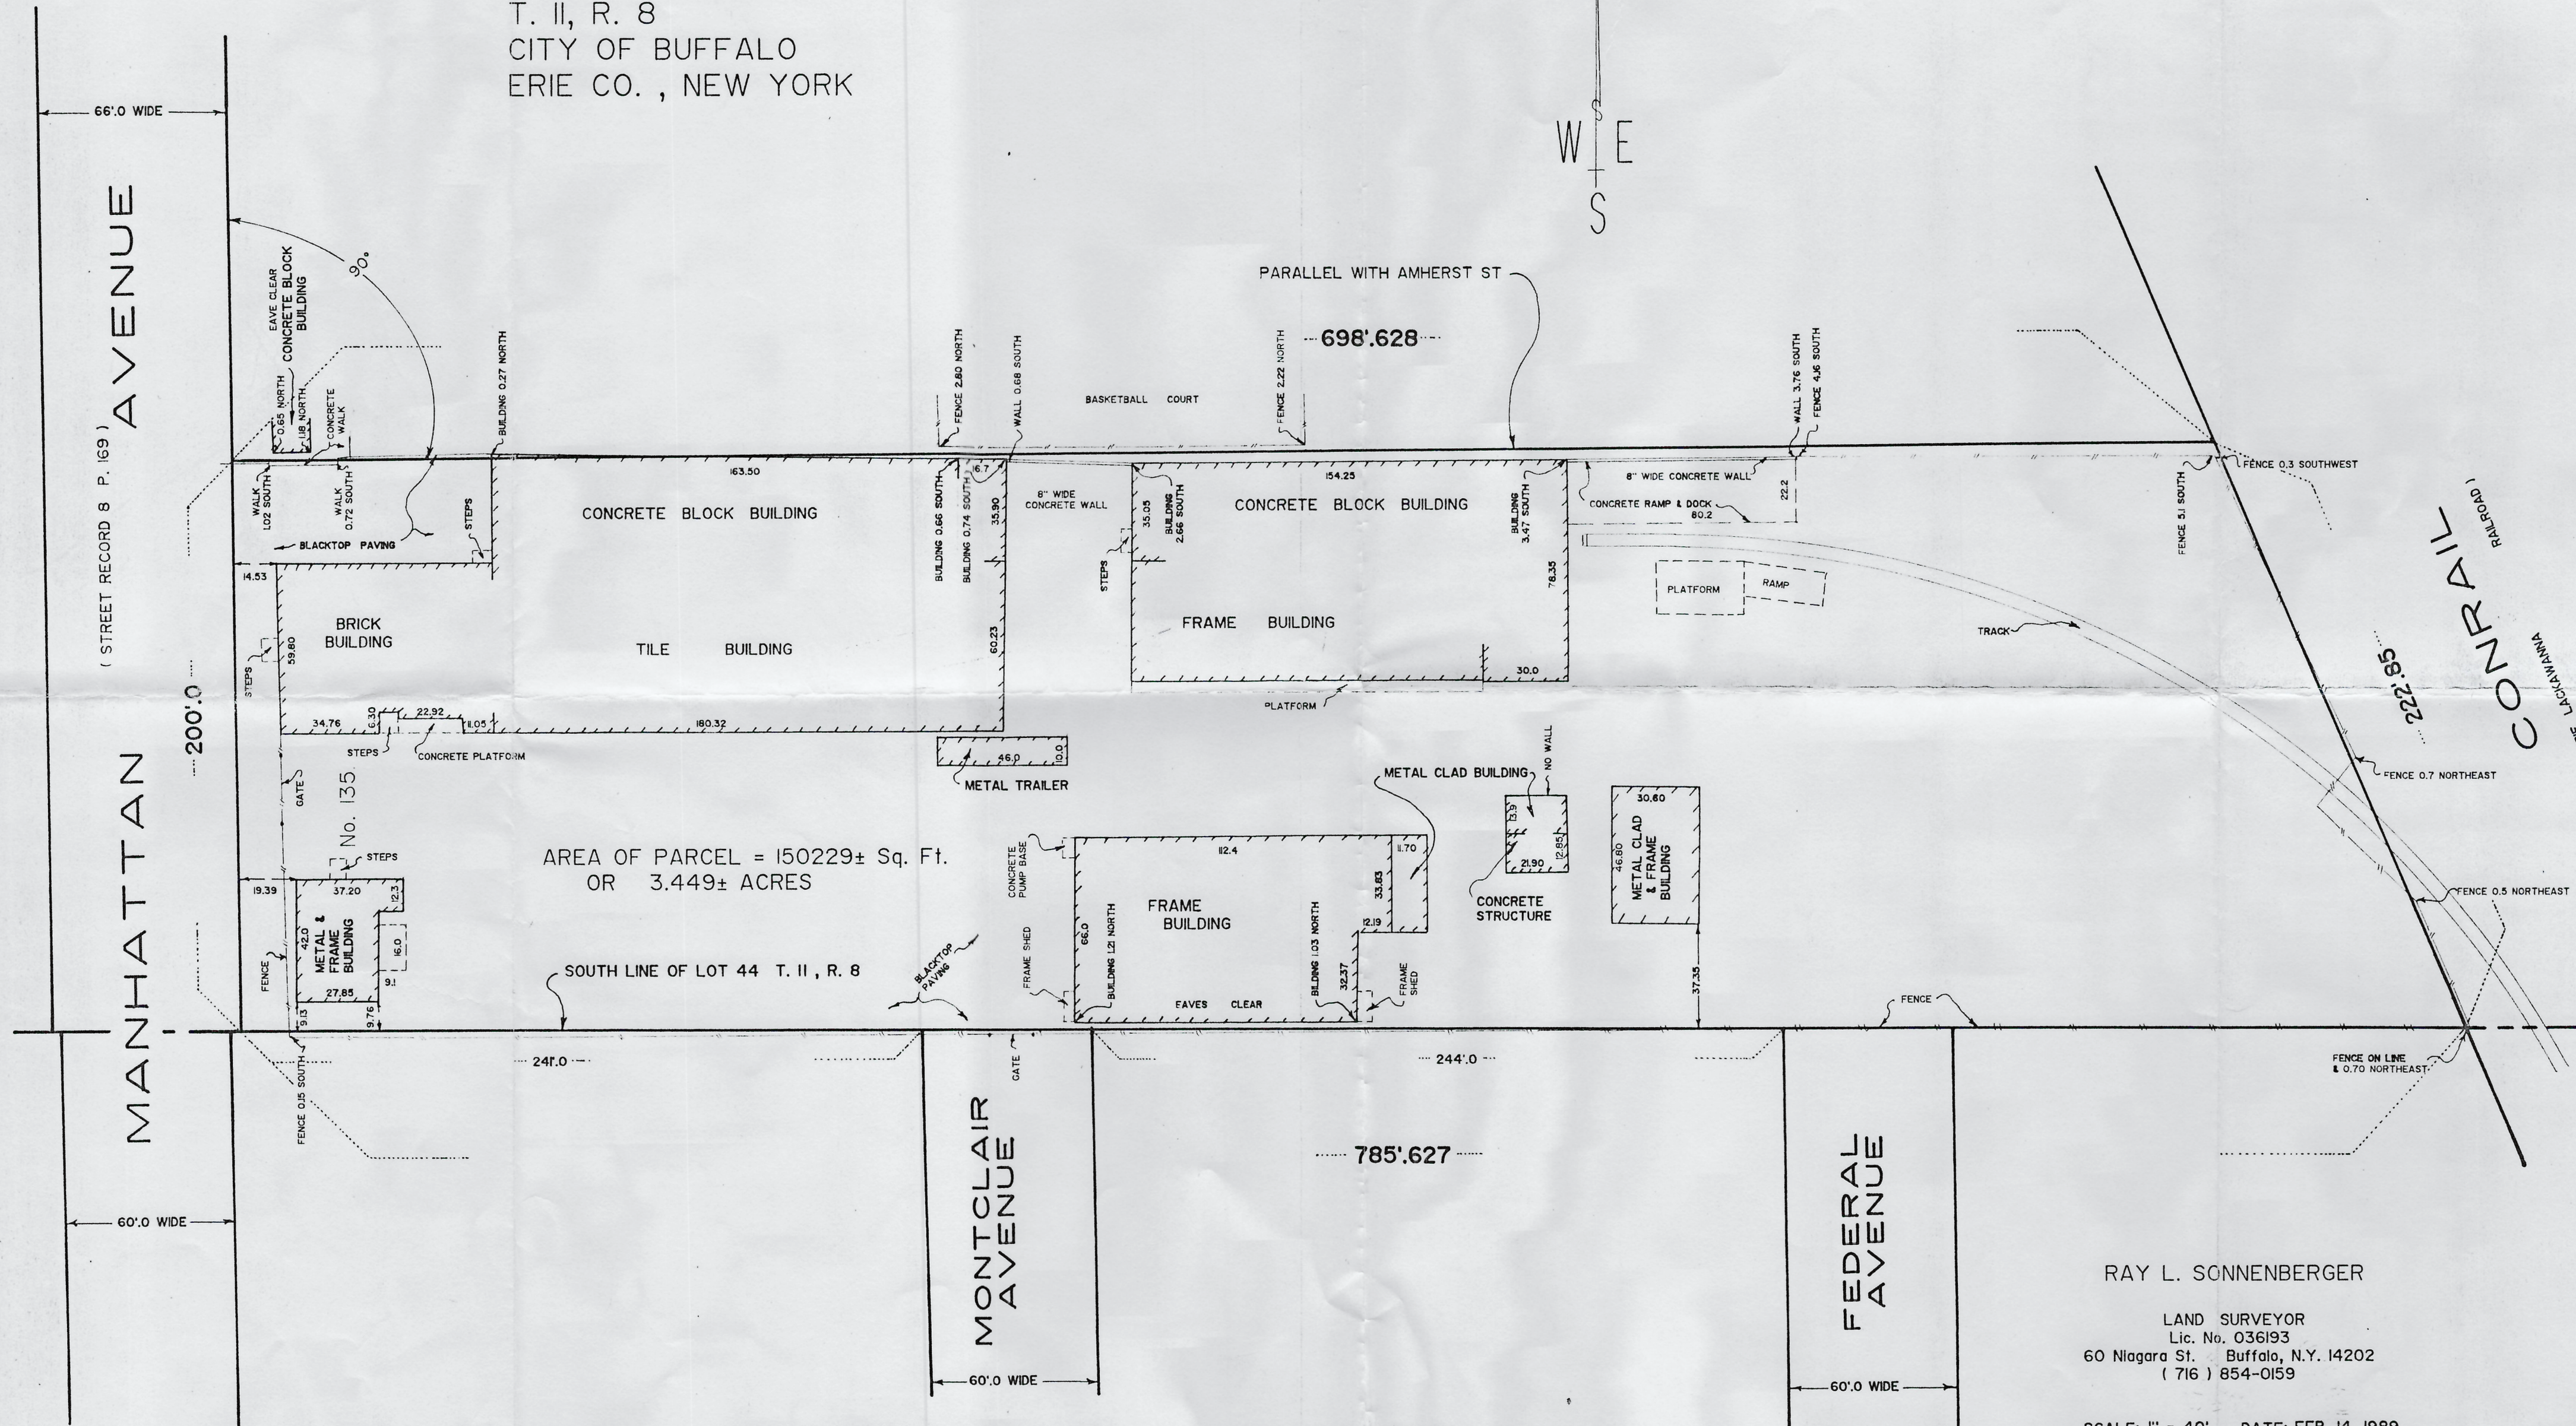

Altering any item on this map is in violation of the law, excepting as provided in Section 7209, Part 2 of the New York State Education Law.

THIS SURVEY PREPARED WITHOUT BENEFIT OF AN ABSTRACT OF TITLE AND IS SUBJECT TO ANY STATE OF FACT EXAMINATION OF SUCH MAY REVEAL.

This map void unless EMBOSSED with
New York State Licensed Land Surveyor's Seal No. 036193

RAY L. SONNENBERGER

LAND SURVEYOR
Lic. No. 036193
60 Niagara St. Buffalo, N.Y. 14202
(716) 854-0159

SCALE: 1" = 40' DATE: FEB. 14, 1989

SHEET: 36872 No. : 89-99