
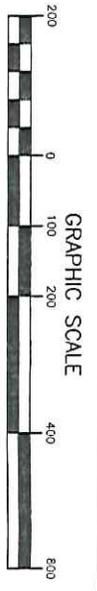


- 1) THIS PROPERTY IS LOCATED IN ZONE X AS SHOWN ON FLOOD INSURANCE RATE MAP 22045C00225E DATED DECEMBER 2, 2011. (IBERIA PARISH, LOUISIANA)
- 2) THIS PLAT REPRESENTS AN ACTUAL GROUND SURVEY PERFORMED BY ME OR UNDER MY DIRECT SUPERVISION IN ACCORDANCE WITH THE APPLICABLE STANDARDS OF PRACTICE FOR A CLASS D SURVEY (RURAL AREAS), AS STIPULATED IN THE LOUISIANA ADMINISTRATIVE CODE, TITLE 46, PART LXI.
- 3) BEARINGS ORIENTED AS PER REFERENCE PLAT BY SIMON J. FREYOU, DATED FEBRUARY 26, 1996.
- 4) NO ABSTRACT HAS BEEN MADE BY THIS SURVEYOR TO VERIFY TITLE, ACTUAL LEGAL OWNERSHIPS, SERVITUDES, EASEMENTS, RIGHTS-OF-WAY, OR OTHER BURDENS ON THIS PROPERTY OTHER THAN THOSE FURNISHED BY THE CLIENT OR HIS REPRESENTATIVE. NO ENCROACHMENTS EXIST EITHER WAY ACROSS ANY OF THE PROPERTY LINES UNLESS OTHERWISE NOTED.
- 5) THIS PLAT DOES NOT CONVEY OWNERSHIP OR TRANSFER OF TITLE OR ANY OTHER RIGHTS UNLESS AND UNTIL FILED FOR REGISTRY IN THE OFFICE OF THE PARISH RECORDER OF THE PARISH WHERE THE LAND IS SITUATED.

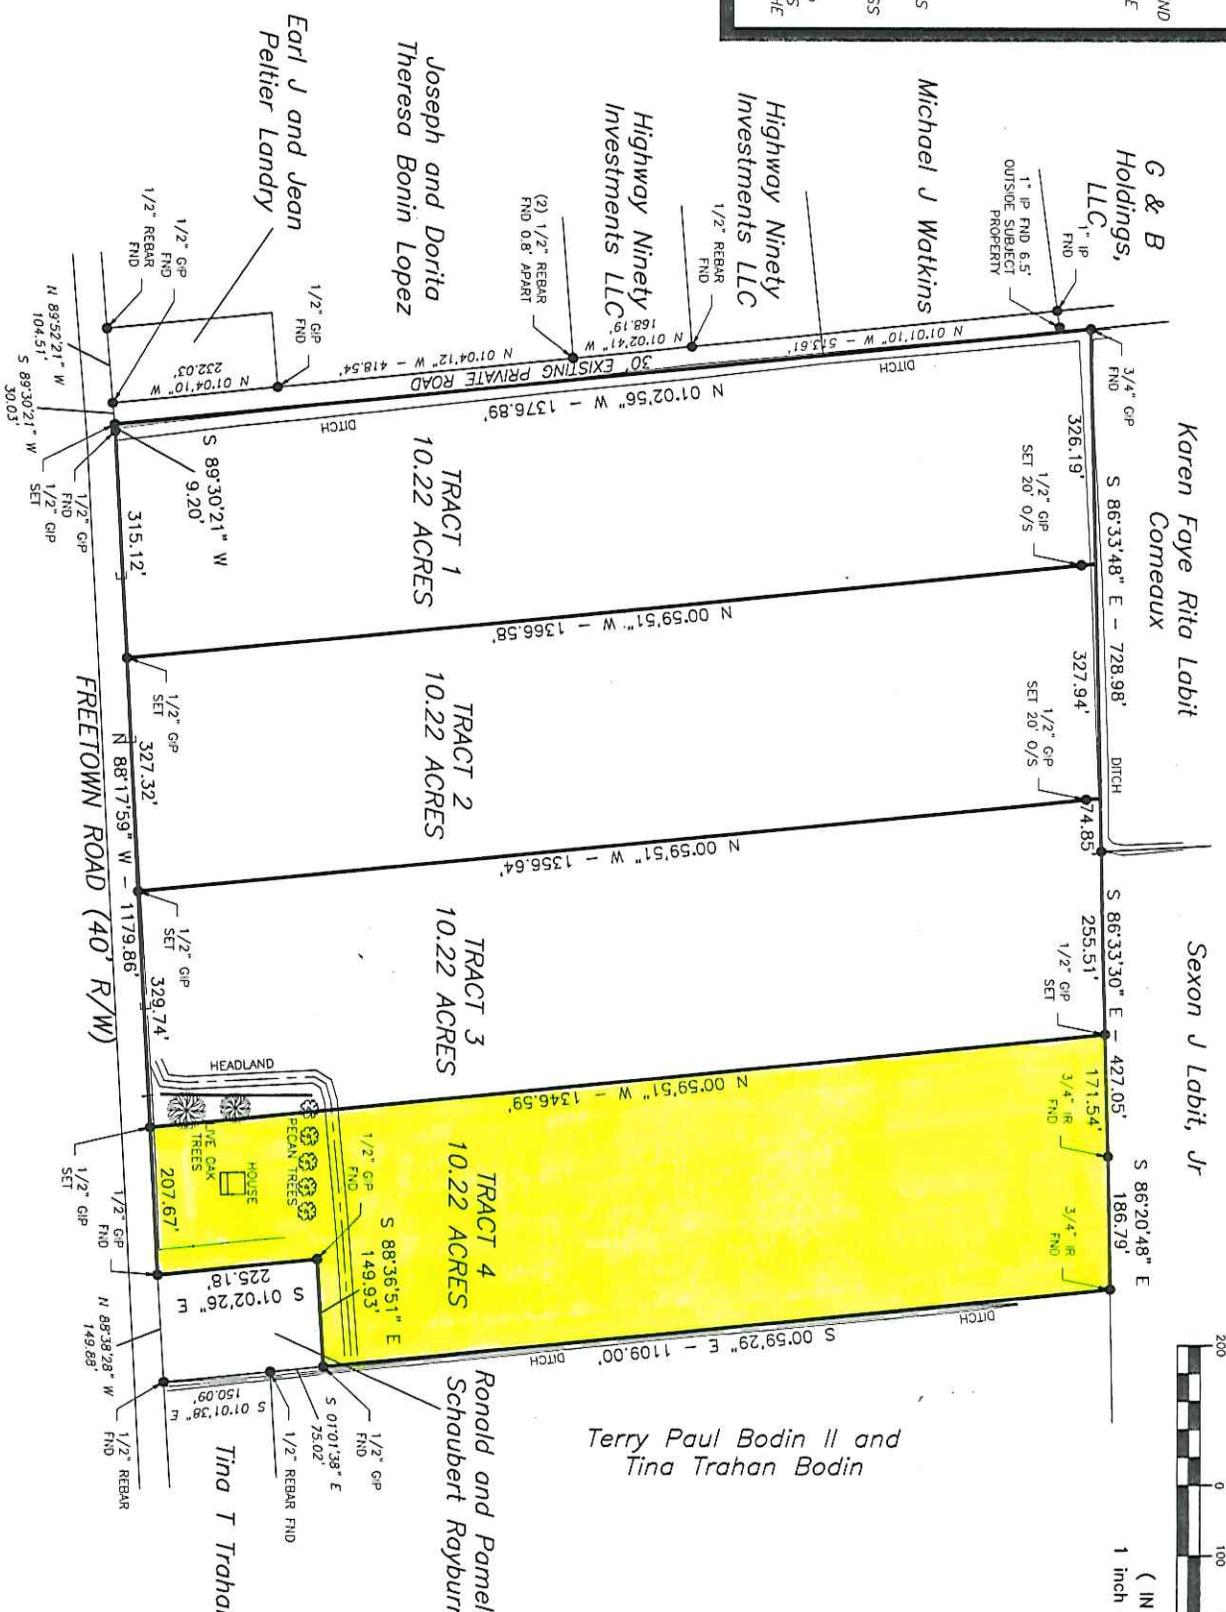

Terry Paul Bodin II and
Tina Trahan Bodin

Approved by the Department of Permitting,
Planning & Zoning

Director *[Signature]*
Date

PLAT SHOWING A DIVISION OF PROPERTY BELONGING TO
LLOYD L. BABINEAUX, JR. AND ANNE ELIZABETH
BABINEAUX, LOCATED IN SECTION 36, T11S-R5E, IBERIA
PARISH, LOUISIANA.

November 21, 2014

DWG. NO. M-0643 P.T. OK.



SURVEYED BY:
FREYOU, MOORE AND ASSOCIATES
CHARLES D. MOORE, P.L.S.
LOUISIANA LICENSE NO. 4775
1833 EAST MAIN STREET
NEW IBERIA, LOUISIANA 70560

REFERENCE PLAT:
Charles D. Moore - June 12, 2012
Simon J. Freyou - February 26, 1996
W.K. Frantz - June 1972
Noy O. Lewis - August 30, 1960