
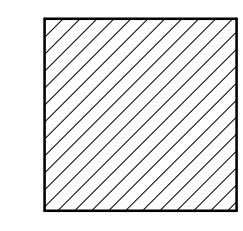


DIMENSION NOTES:

- PARTITION TYPE "O" IS DIMENSIONED TO THE FACE OF THE SHOE OF THE OFFICE GLASS WALL FRONTS.
 A. THE SHOE IS TO ALIGN WITH THE FACE OF GWB IT IS ADJACENT TO.
- REFER TO SHEET A-005 FOR PARTITION TYPE ASSEMBLIES.
- SEE (MH) NOTE IN JANITOR CLOSET FOR MOP AND BROOM HOLDER LOCATION.
- DIMENSIONS OF NEW INTERIOR WALLS ARE TO BE TO FACE OF METAL STUD U.N.O. DIMENSIONS AT INTERIOR DOUBLE STUD WALLS ARE TO EXTERNAL FACE OF METAL STUD.
- CONSTRUCTION PROFESSIONAL SHALL LOCATE BLOCKING AS REQUIRED FOR WALL MOUNTING EQUIPMENTS.
- DEVICES HAVE BEEN SHOWN FOR COORDINATION PURPOSES. ALL DEVICES MAY NOT BE SHOWN.
- SOUND DAMPENING INSULATION SHALL BE PROVIDED AT NEW EXECUTIVE OFFICES AND CONFERENCE ROOMS INCLUDED WITHIN THIS BUILD-OUT.


 NOTE:
 PROJECTED OUT OF SCOPE AREA FOR ARCHITECTURAL EXTENTS OF THIS PROJECT ARE REPRESENTED WITH A DIAGONAL HATCHING.

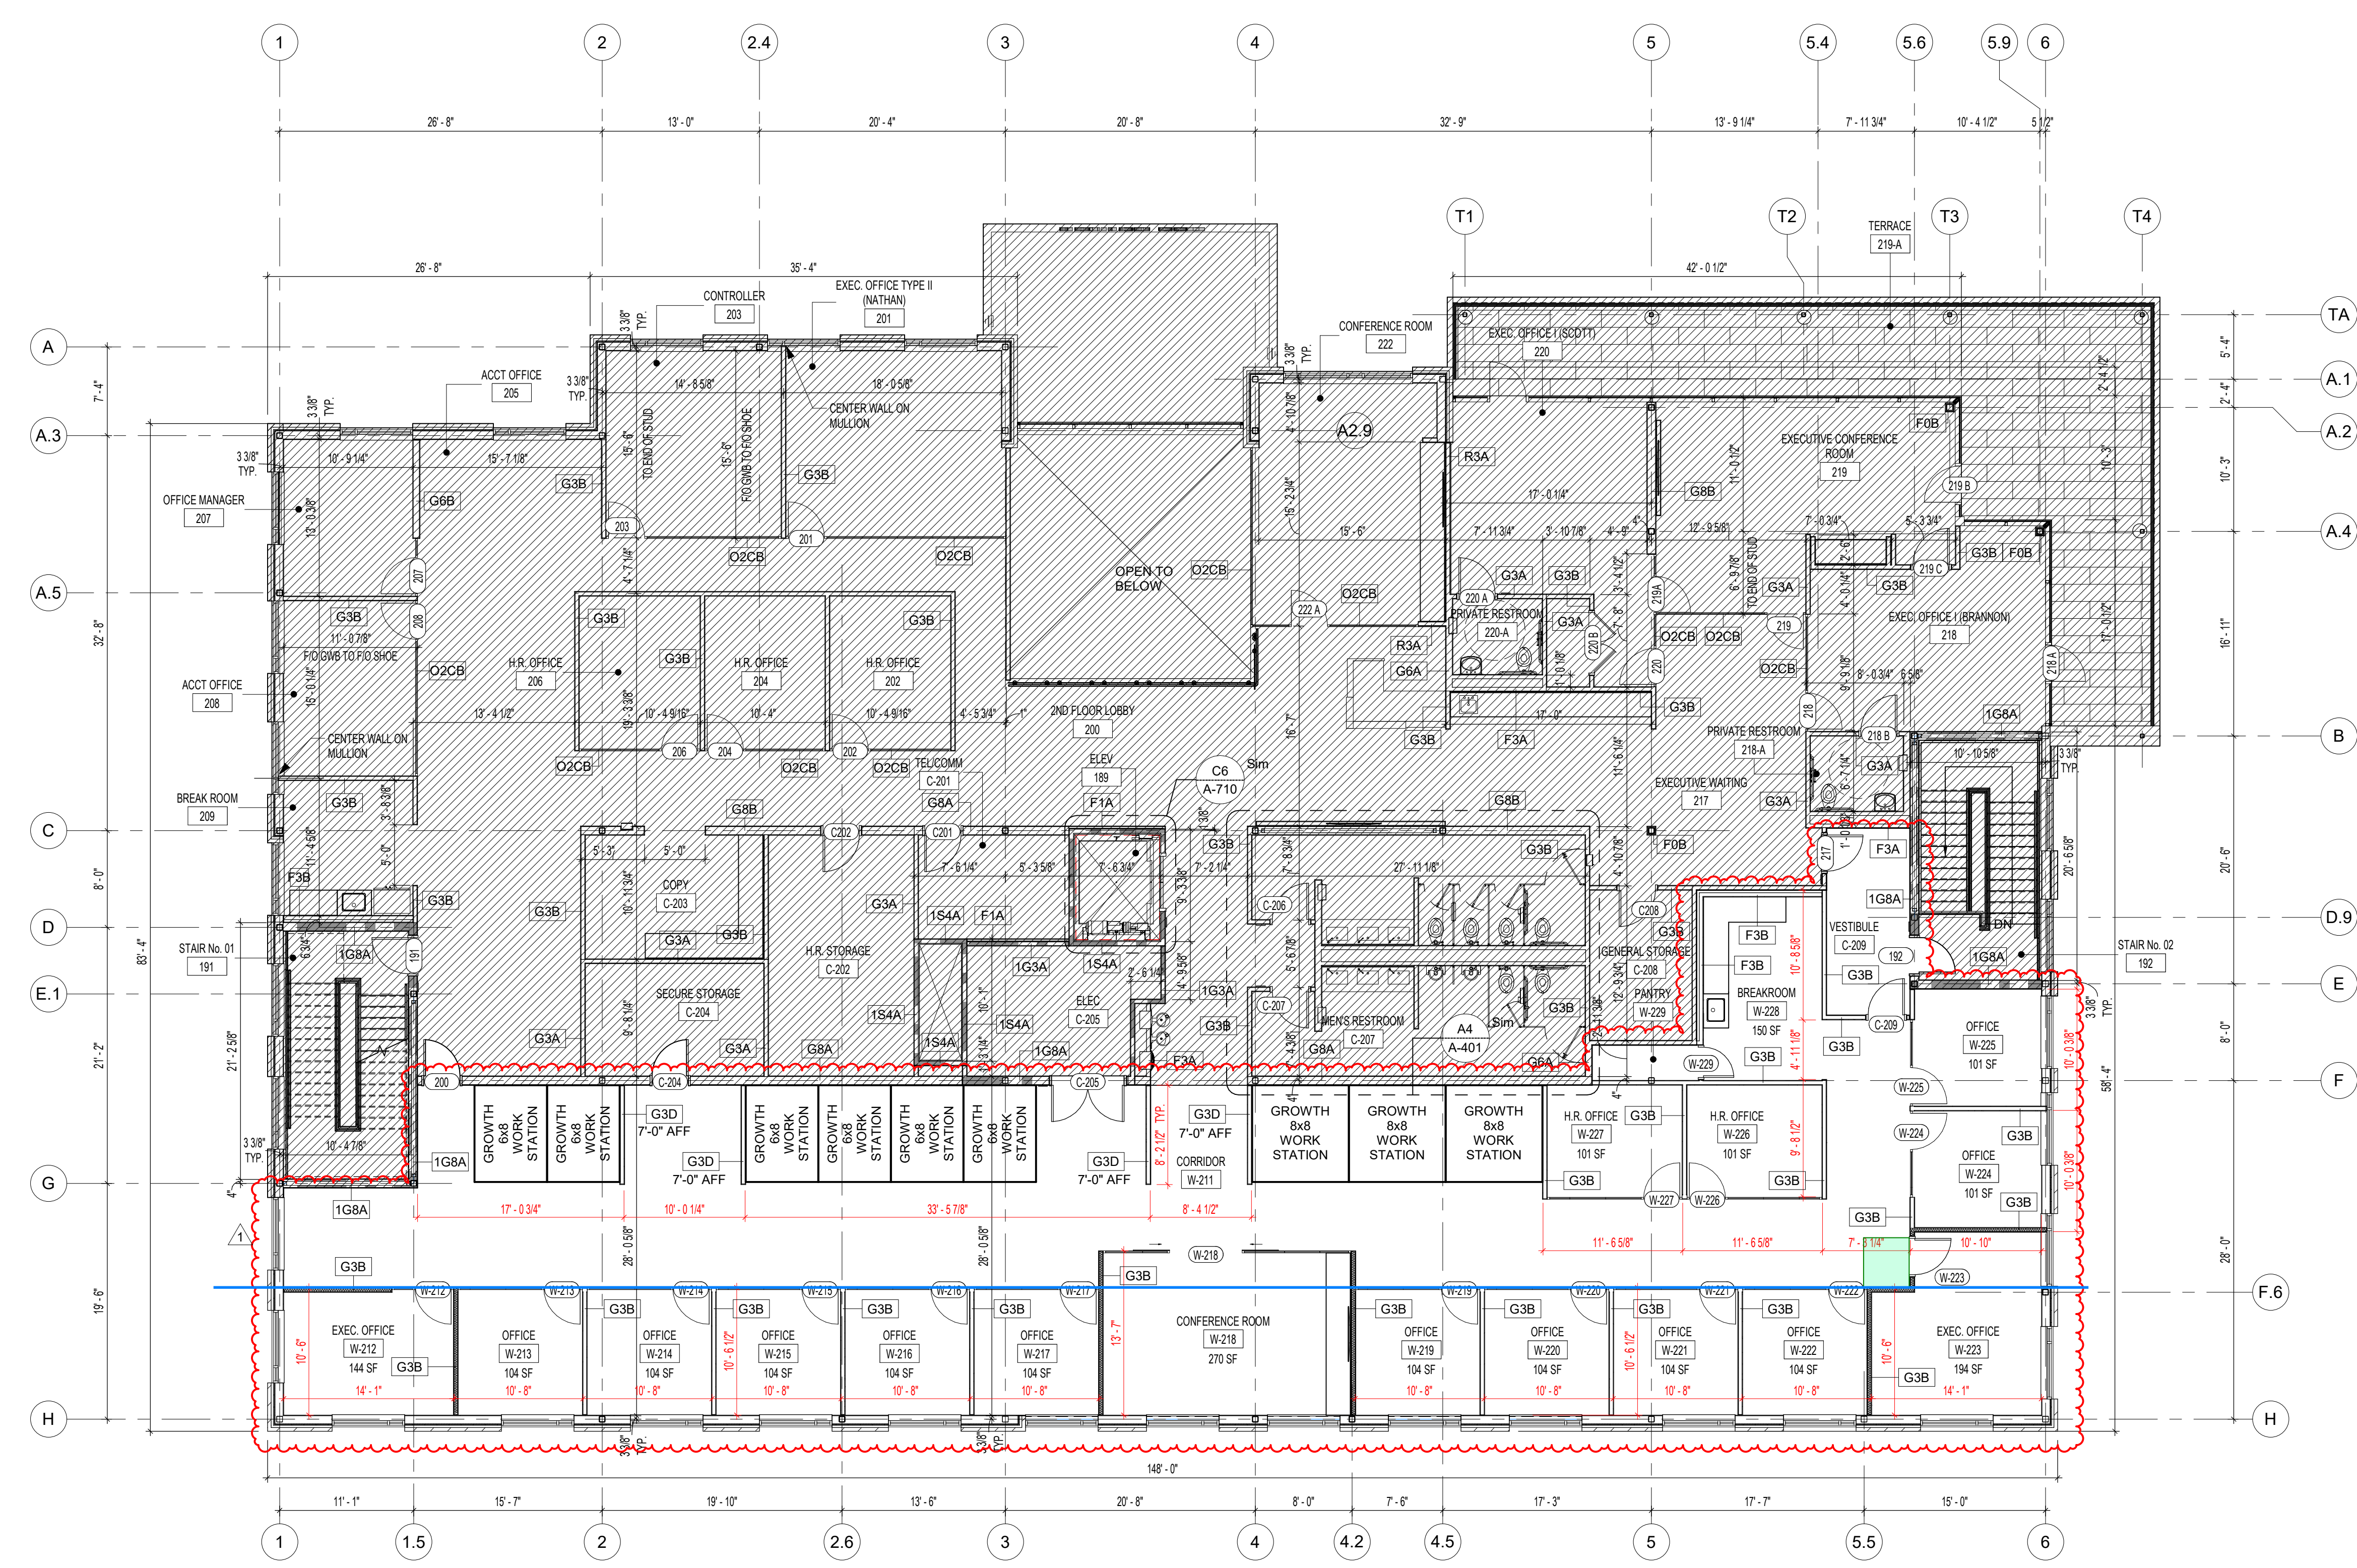

**HIGHPOINT CIRCLE
 ASA CARLTON
 HEADQUARTERS**

HIGHPOINT CIRCLE
 ASA CARLTON HEADQUARTERS
 6300 THOMPSON MILL ROAD
 BRASELTON, GEORGIA

KEY PLAN

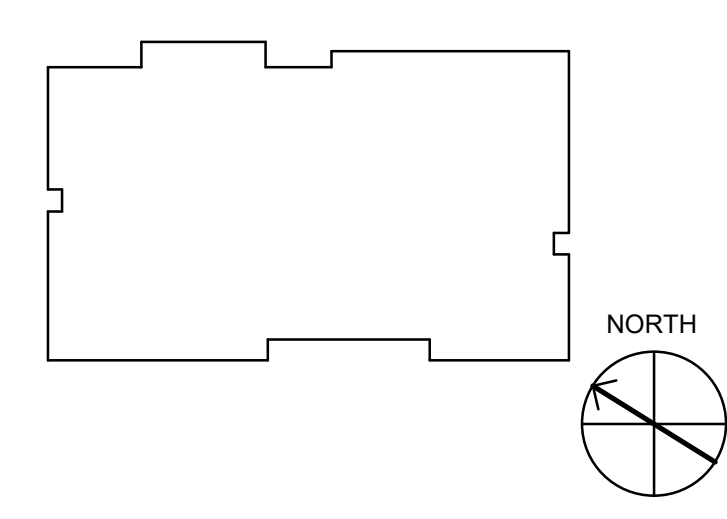

SEAL

DRAWING ISSUE

MARK	DESCRIPTION	DATE	APPR.
1	WHITE BOX ADDITION	2021-OCT-00	
	PERMIT SET	2019-NOV-25	
	PROGRESS SET	2019-NOV-11	
	DESIGN DEVELOPMENT	2019-OCT-04	

DESIGNED BY: PPhan
 DWN BY: BLitton
 CKD BY: KWiazlo-Teske
 SUBMITTED BY: DHannah
 DATE RELEASED FOR CONSTRUCTION: DD-MMM-YYYY

PROJECT # 1190727
 SHEET TITLE


**DIMENSION PLAN -
 SECOND FLOOR**

SHEET NUMBER

A-112

ORIGINAL SHEET SIZE: 30"x42"

A1 DIMENSION PLAN - SECOND FLOOR
 SCALE: 1/8" = 1'-0"

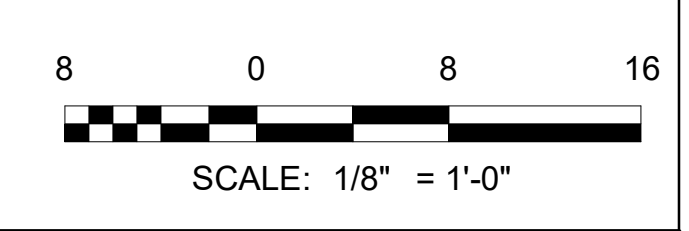

NOT RELEASED FOR CONSTRUCTION