


NOTE:
SCALE 1:200 UNLESS OTHERWISE NOTED


OVERALL ID
EPIC BLDG.
MAY 18, 2022
SHEET 1 OF 7

8 7 6 5 4 3 2 1
ALL INFORMATION: EAR RESTRICTED
PROPRIETARY TO L-1 STANDARDS AND TECHNOLOGY, INC.

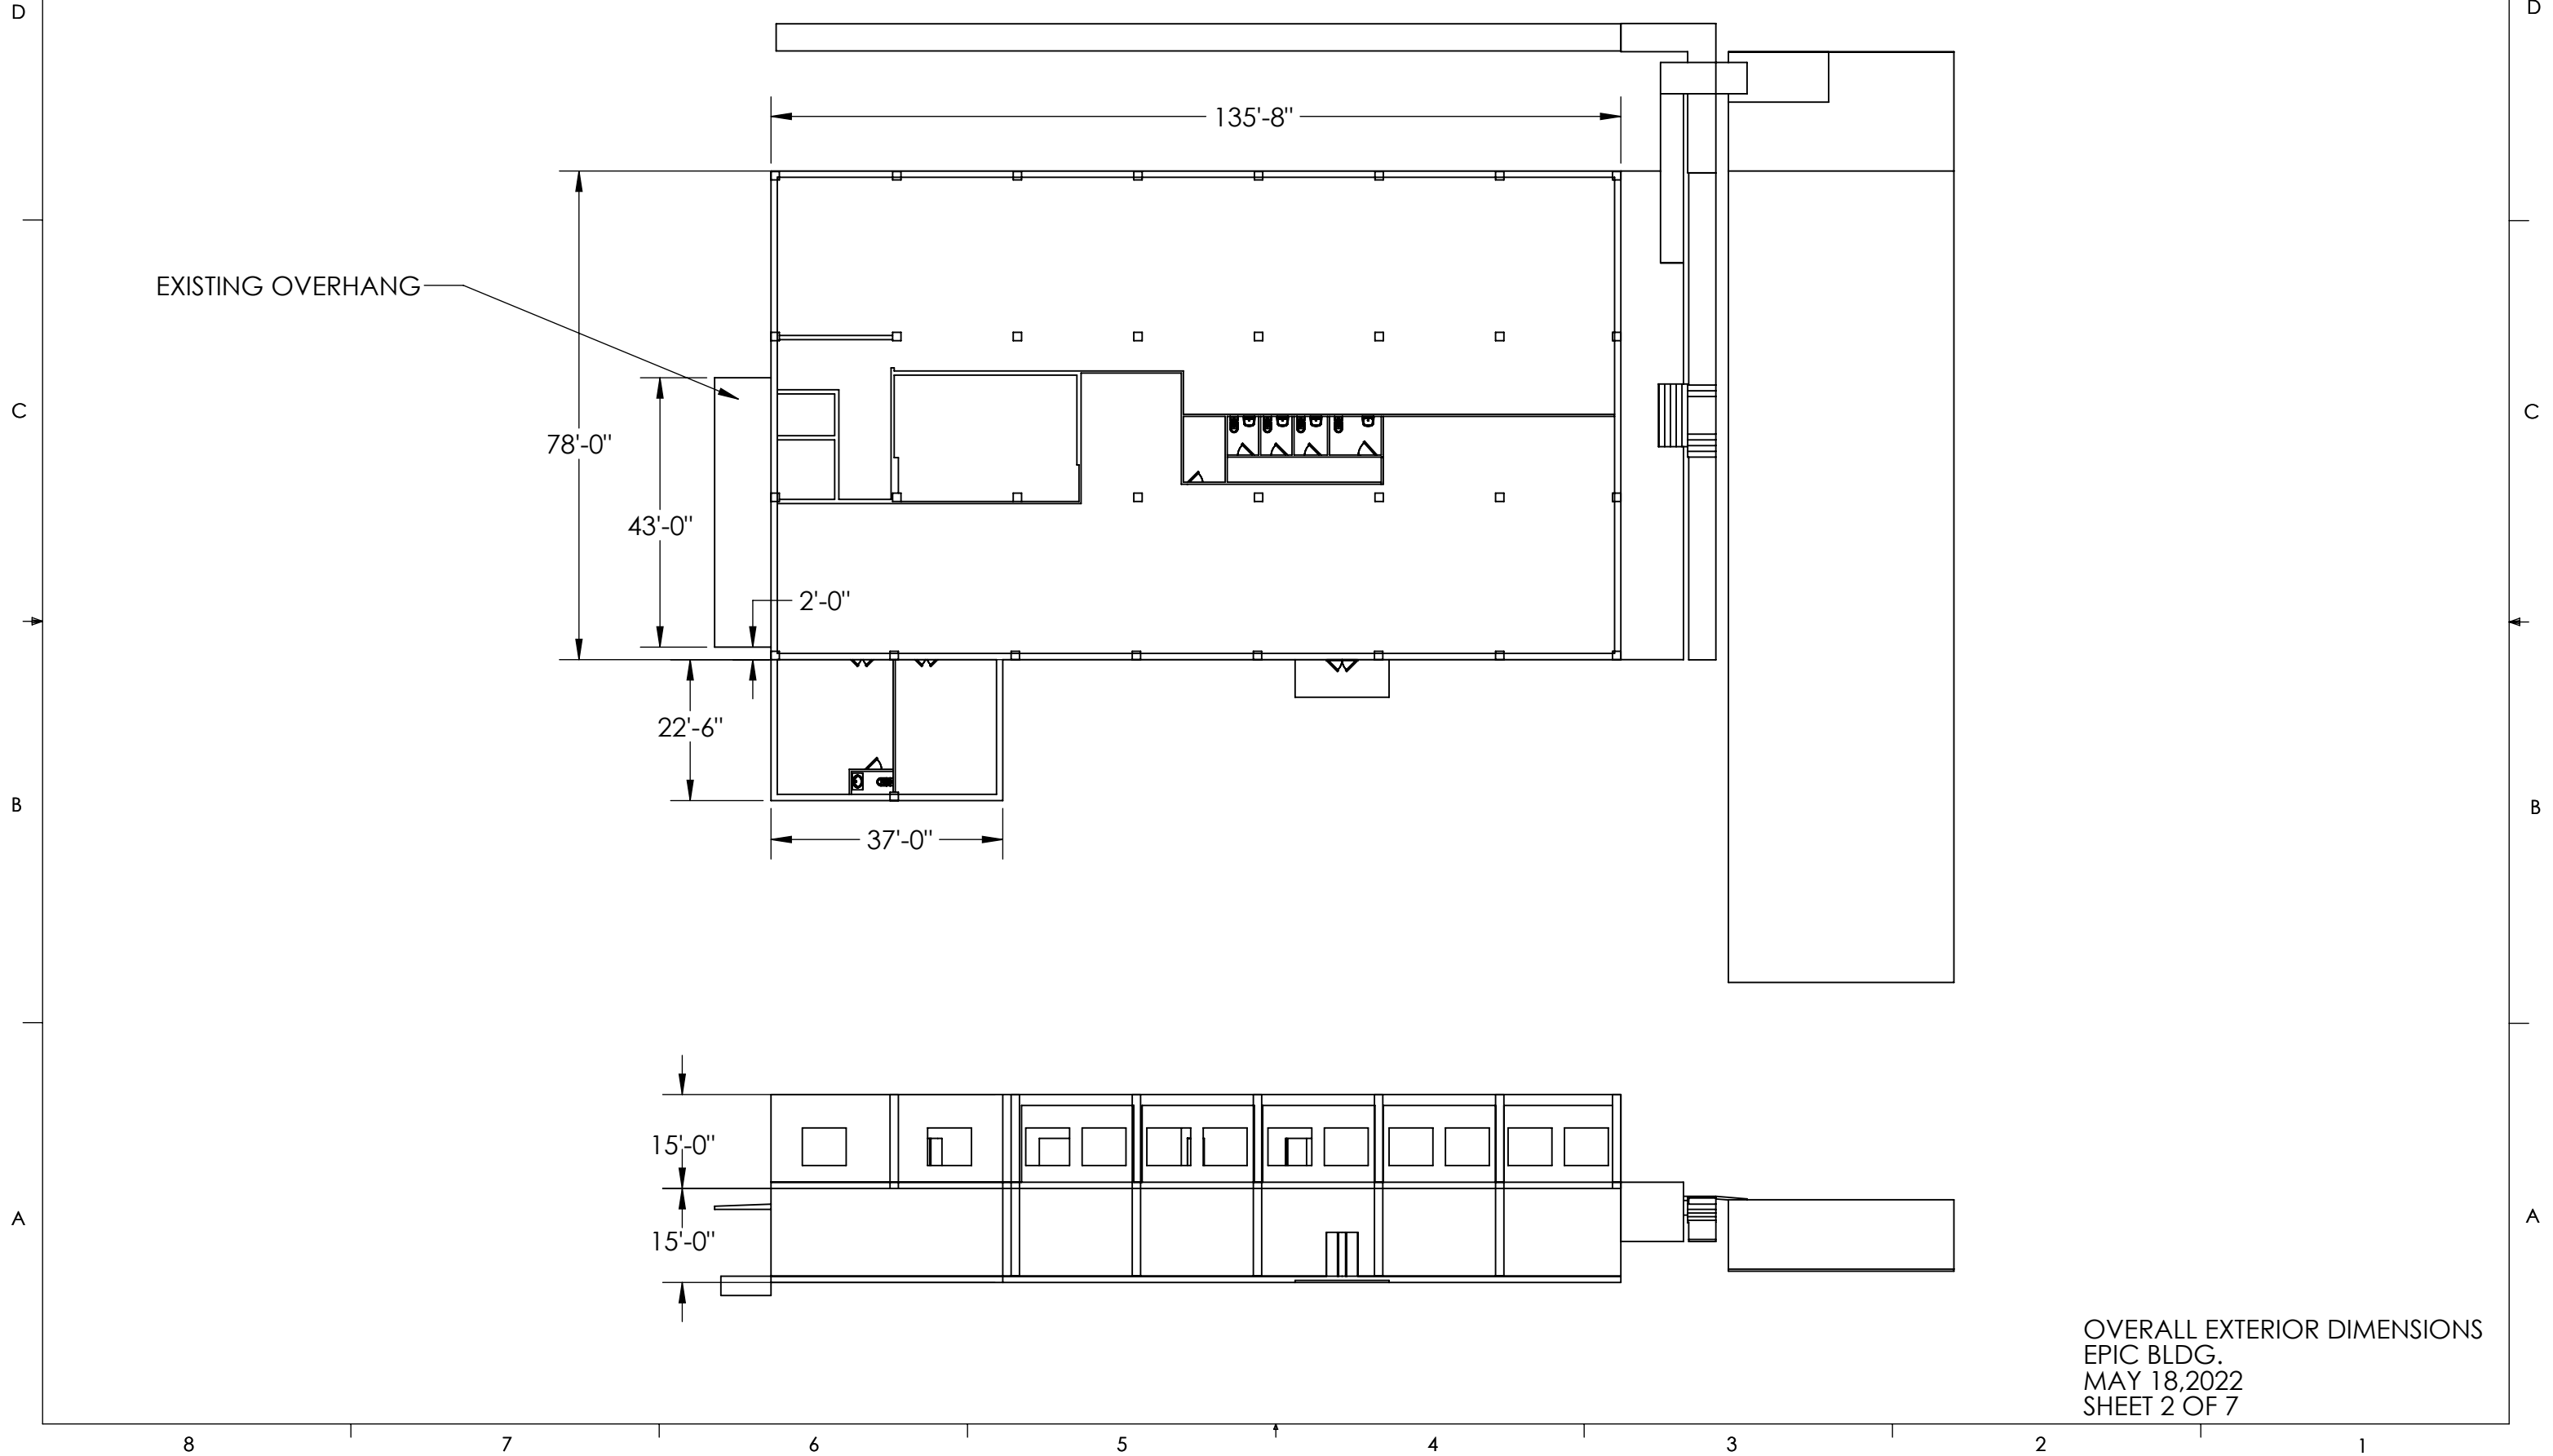

OVERALL EXTERIOR DIMENSIONS
EPIC BLDG.
MAY 18, 2022
SHEET 2 OF 7

ALL INFORMATION: EAR RESTRICTED
PROPRIETARY TO L-1 STANDARDS AND TECHNOLOGY, INC.

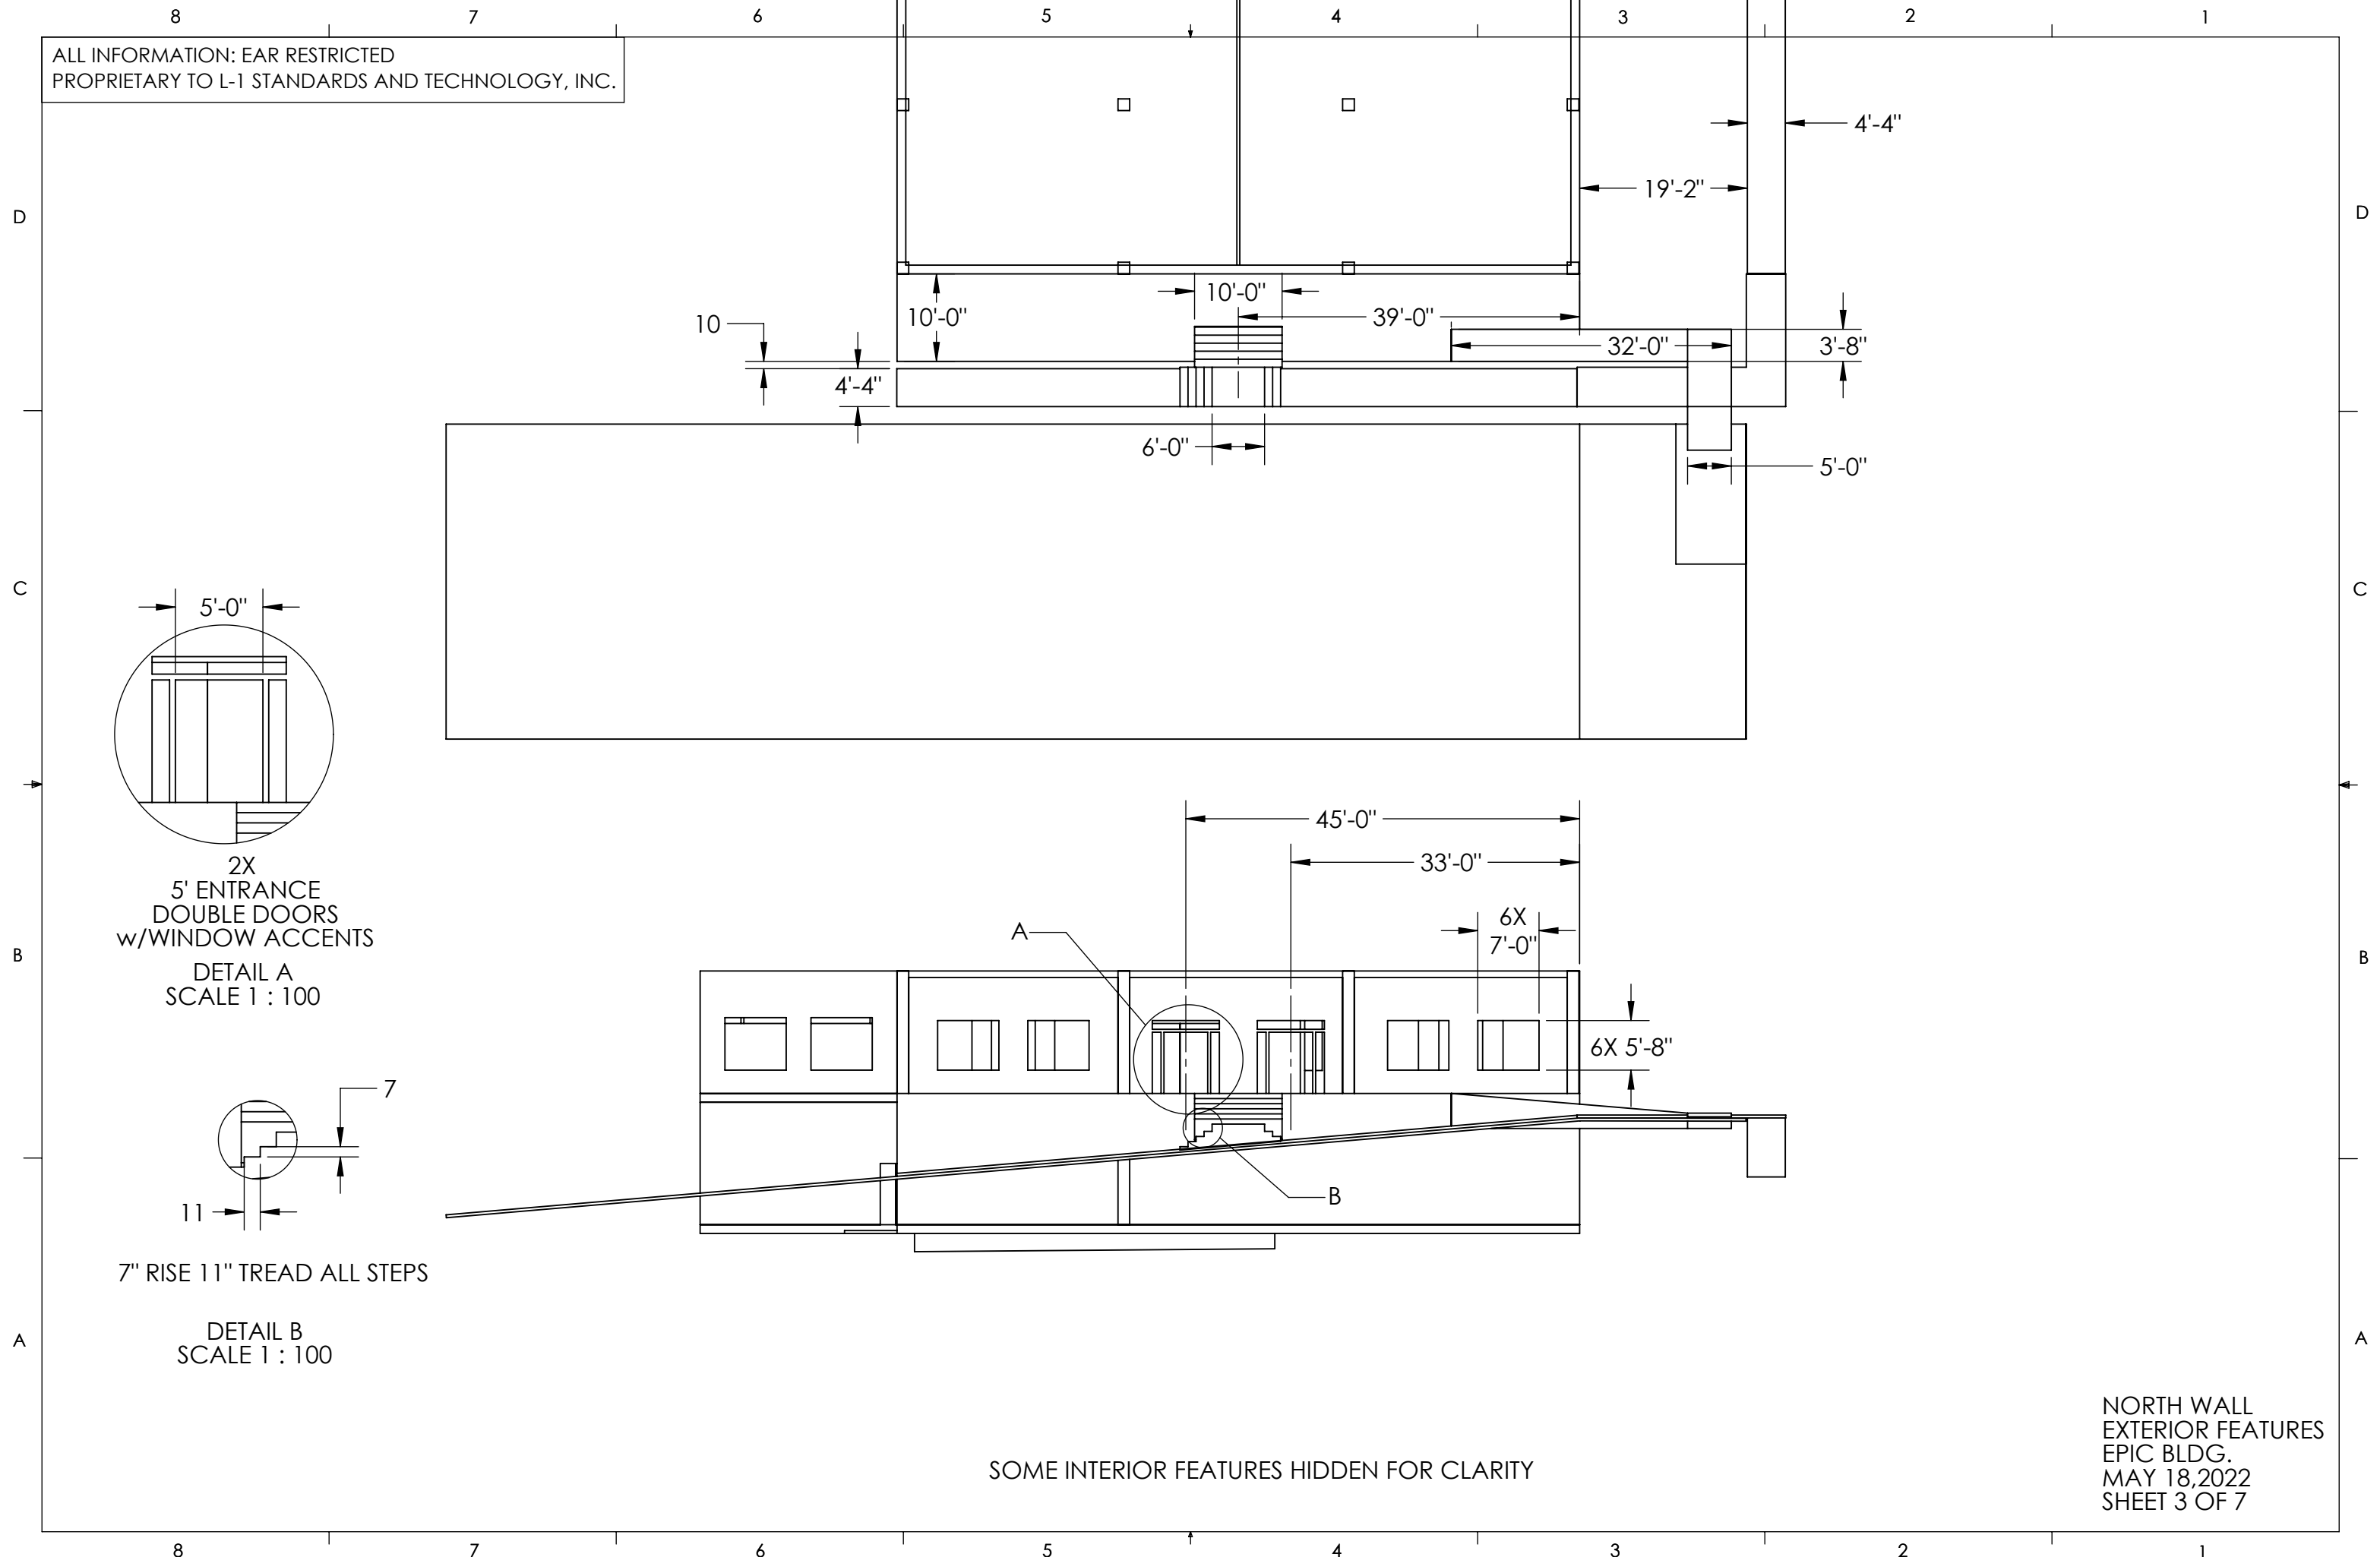


2X
5' ENTRANCE
DOUBLE DOORS
w/WINDOW ACCENTS
DETAIL A
SCALE 1 : 100


7" RISE 11" TREAD ALL STEPS
DETAIL B
SCALE 1 : 100

SOME INTERIOR FEATURES HIDDEN FOR CLARITY

NORTH WALL
EXTERIOR FEATURES
EPIC BLDG.
MAY 18, 2022
SHEET 3 OF 7

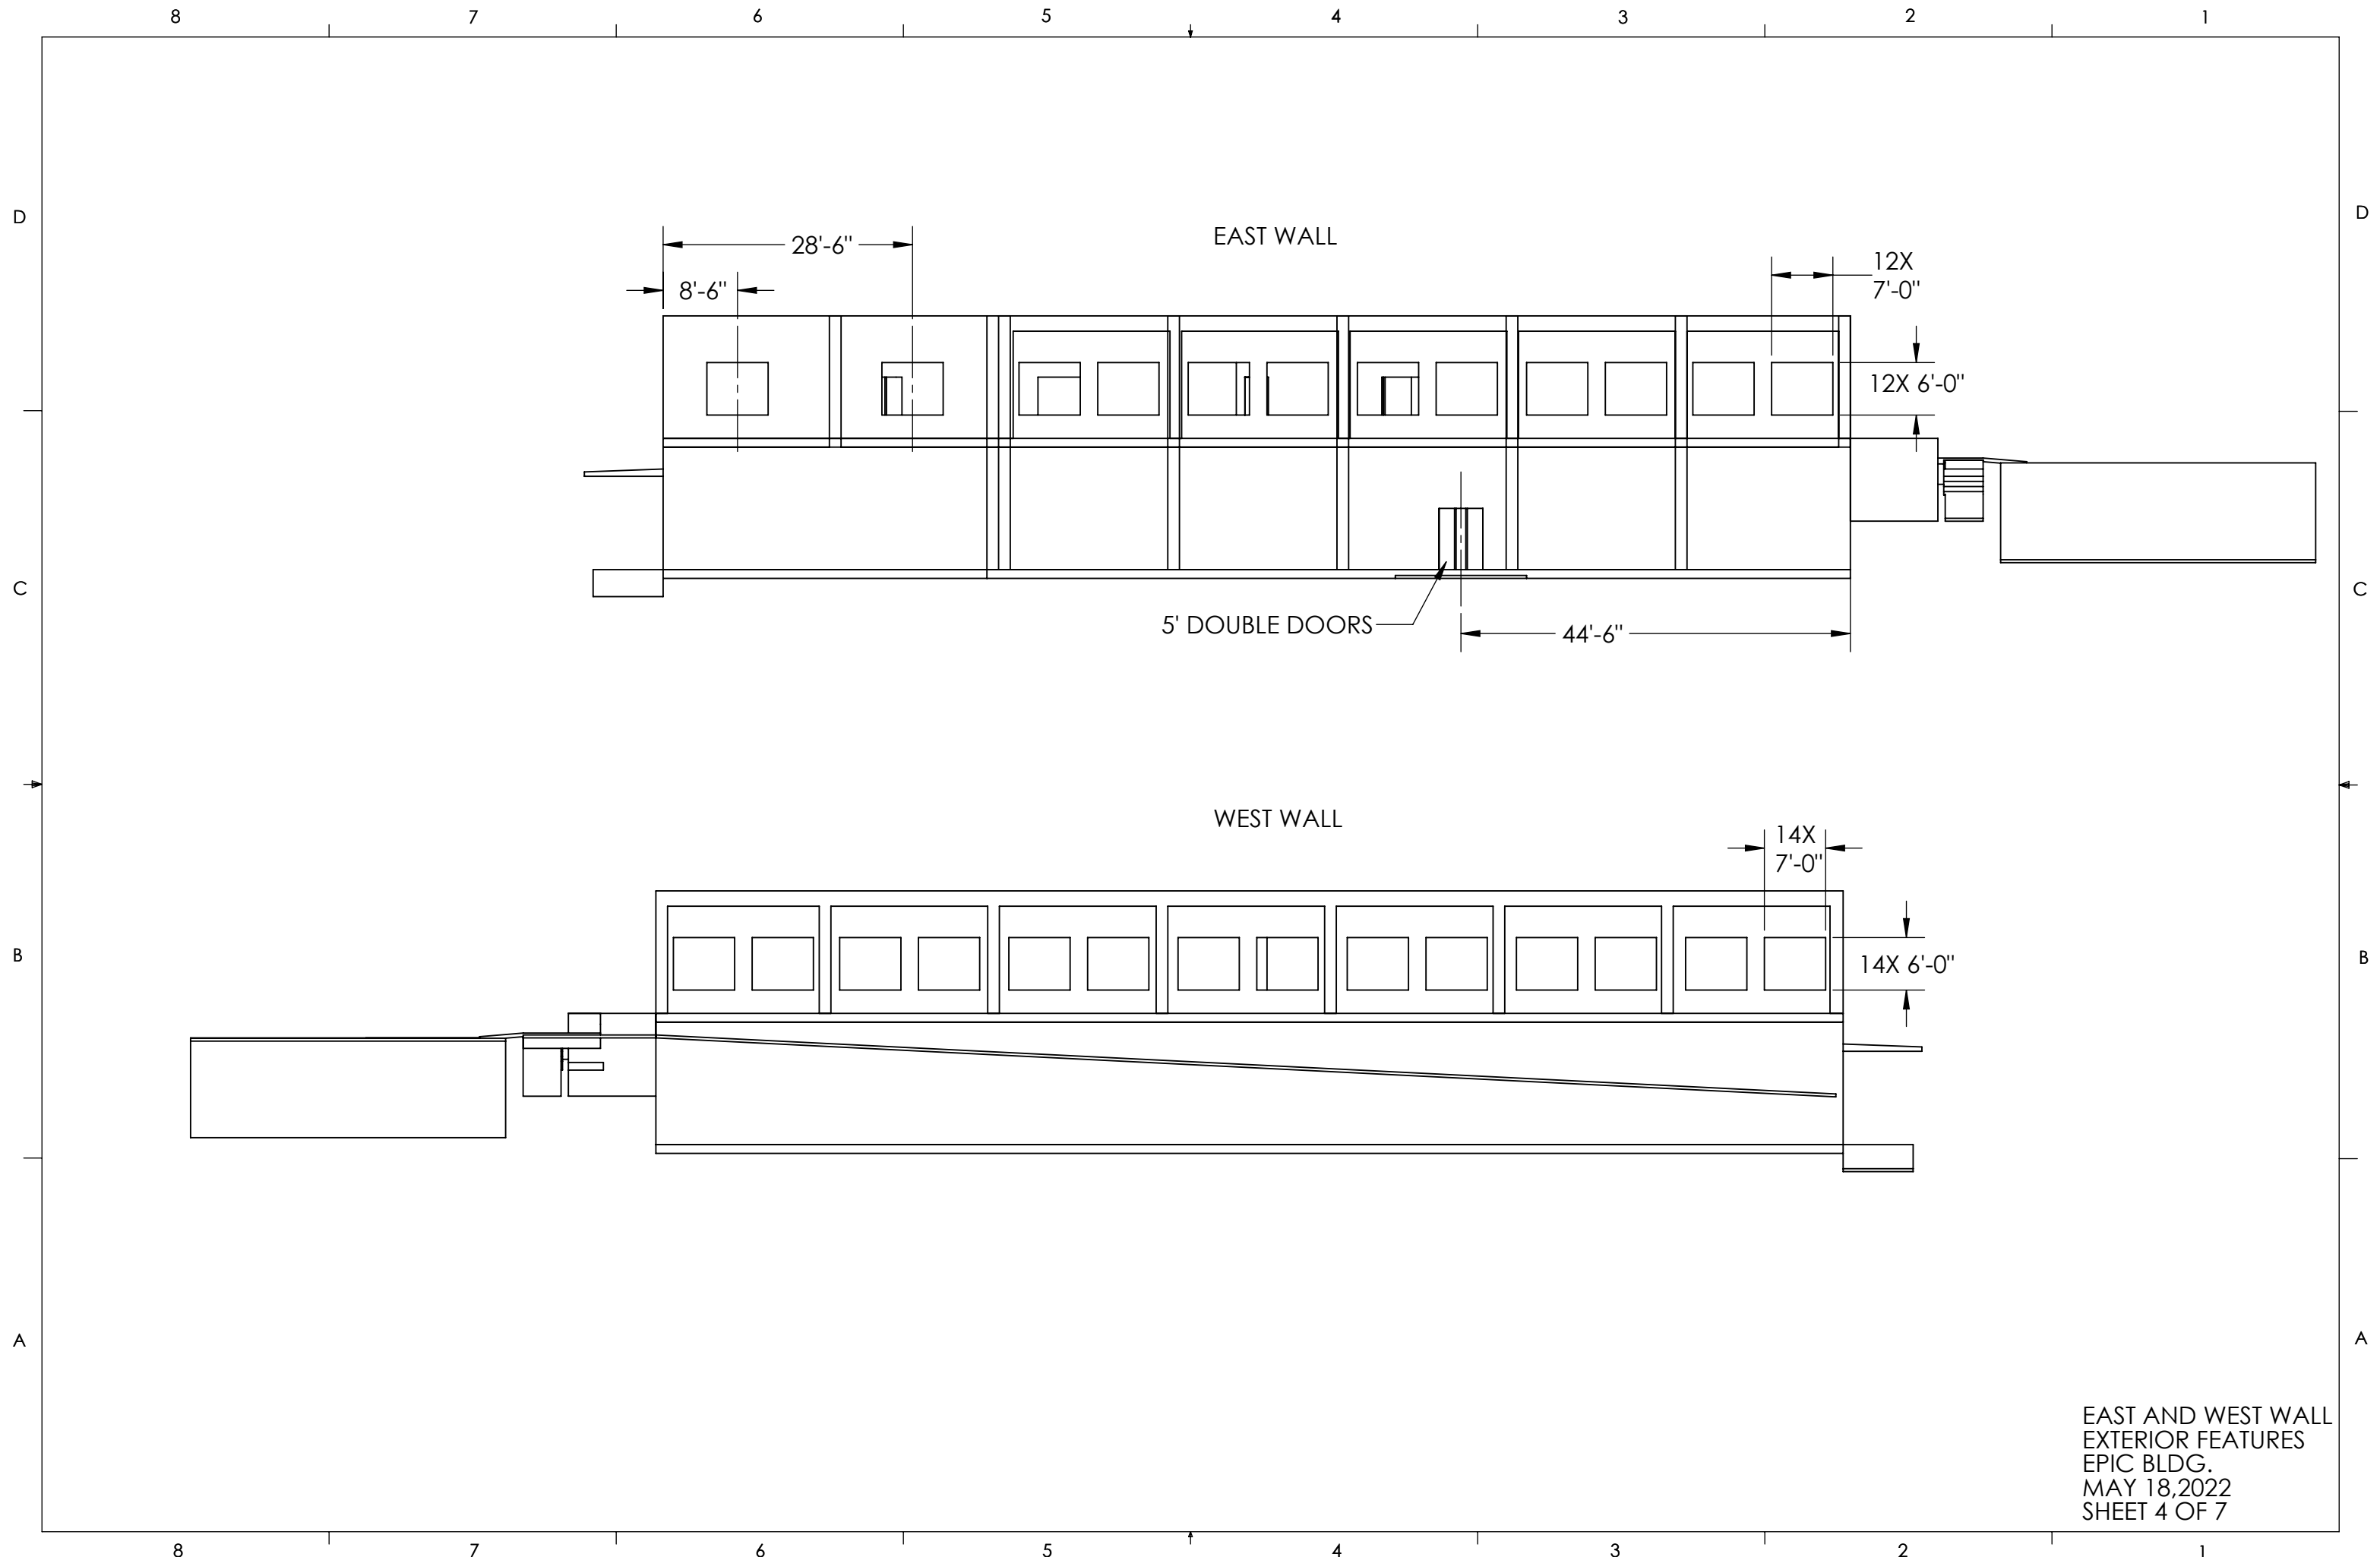

EAST AND WEST WALL
 EXTERIOR FEATURES
 EPIC BLDG.
 MAY 18, 2022
 SHEET 4 OF 7

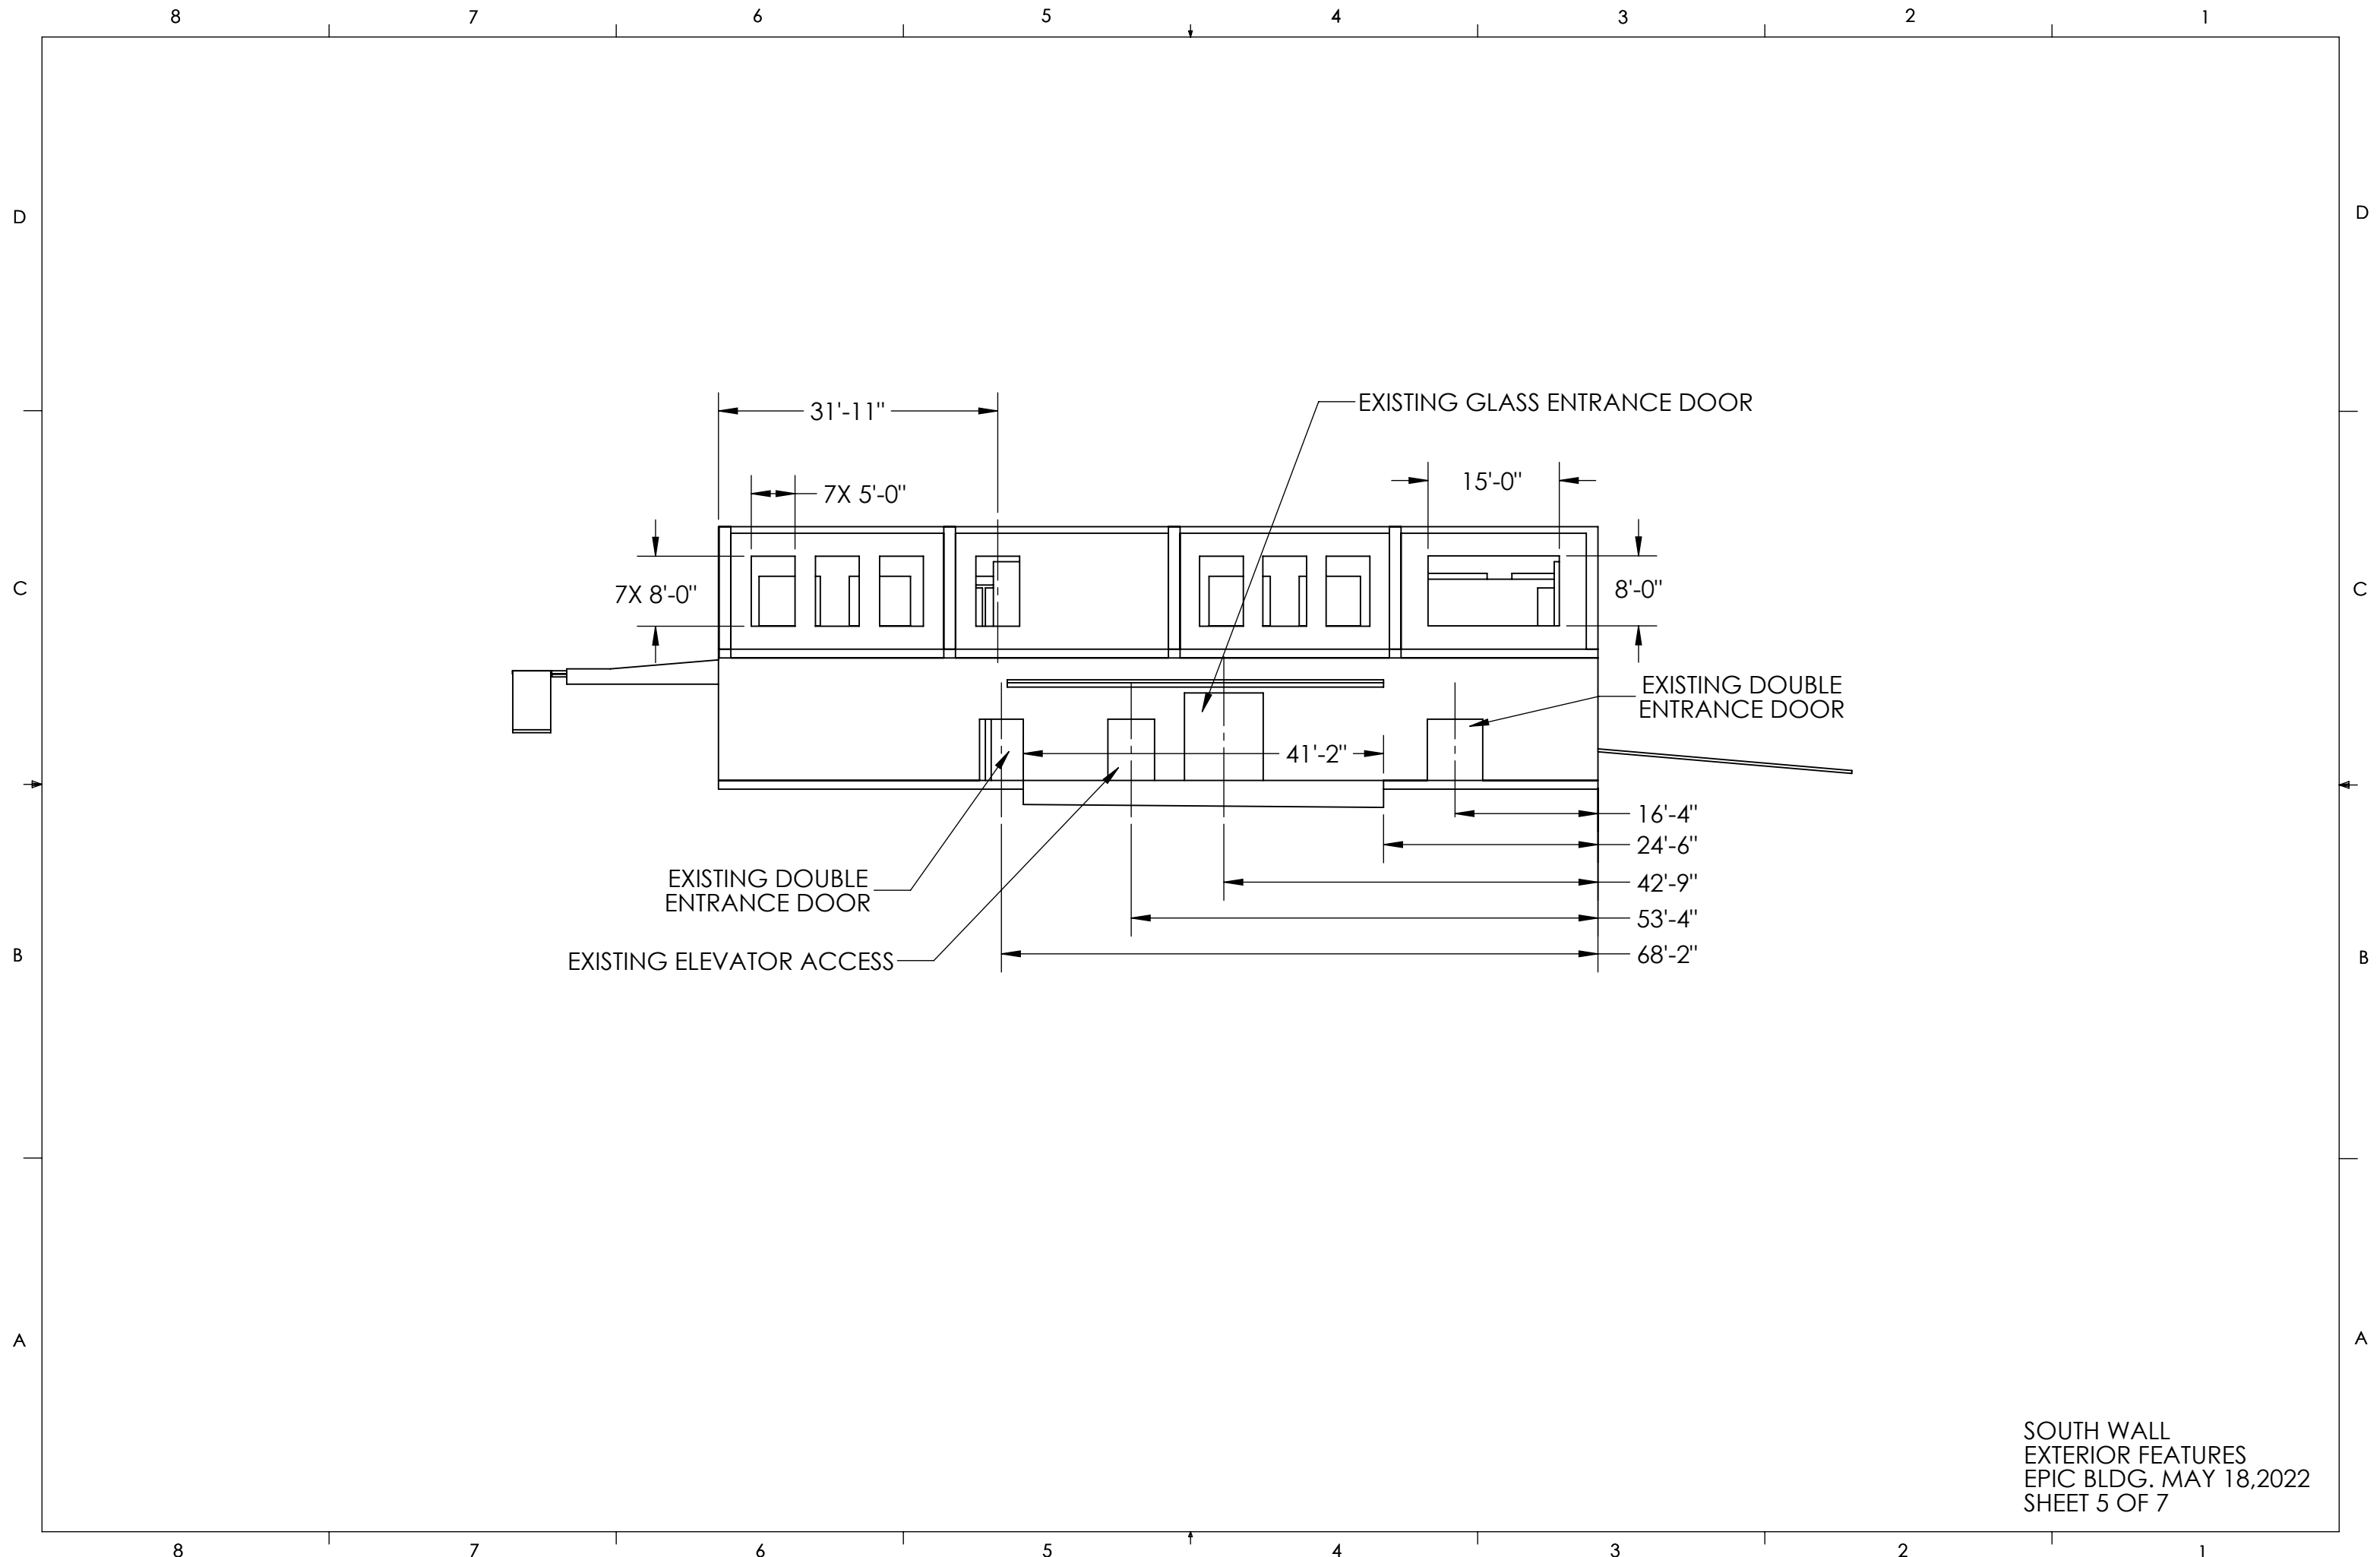

31'-11"

7X 5'-0"

EXISTING GLASS ENTRANCE DOOR

15'-0"

7X 8'-0"

8'-0"

EXISTING DOUBLE ENTRANCE DOOR

41'-2"

EXISTING DOUBLE ENTRANCE DOOR

EXISTING ELEVATOR ACCESS

16'-4"


24'-6"

42'-9"

53'-4"

68'-2"

SOUTH WALL
 EXTERIOR FEATURES
 EPIC BLDG. MAY 18, 2022
 SHEET 5 OF 7

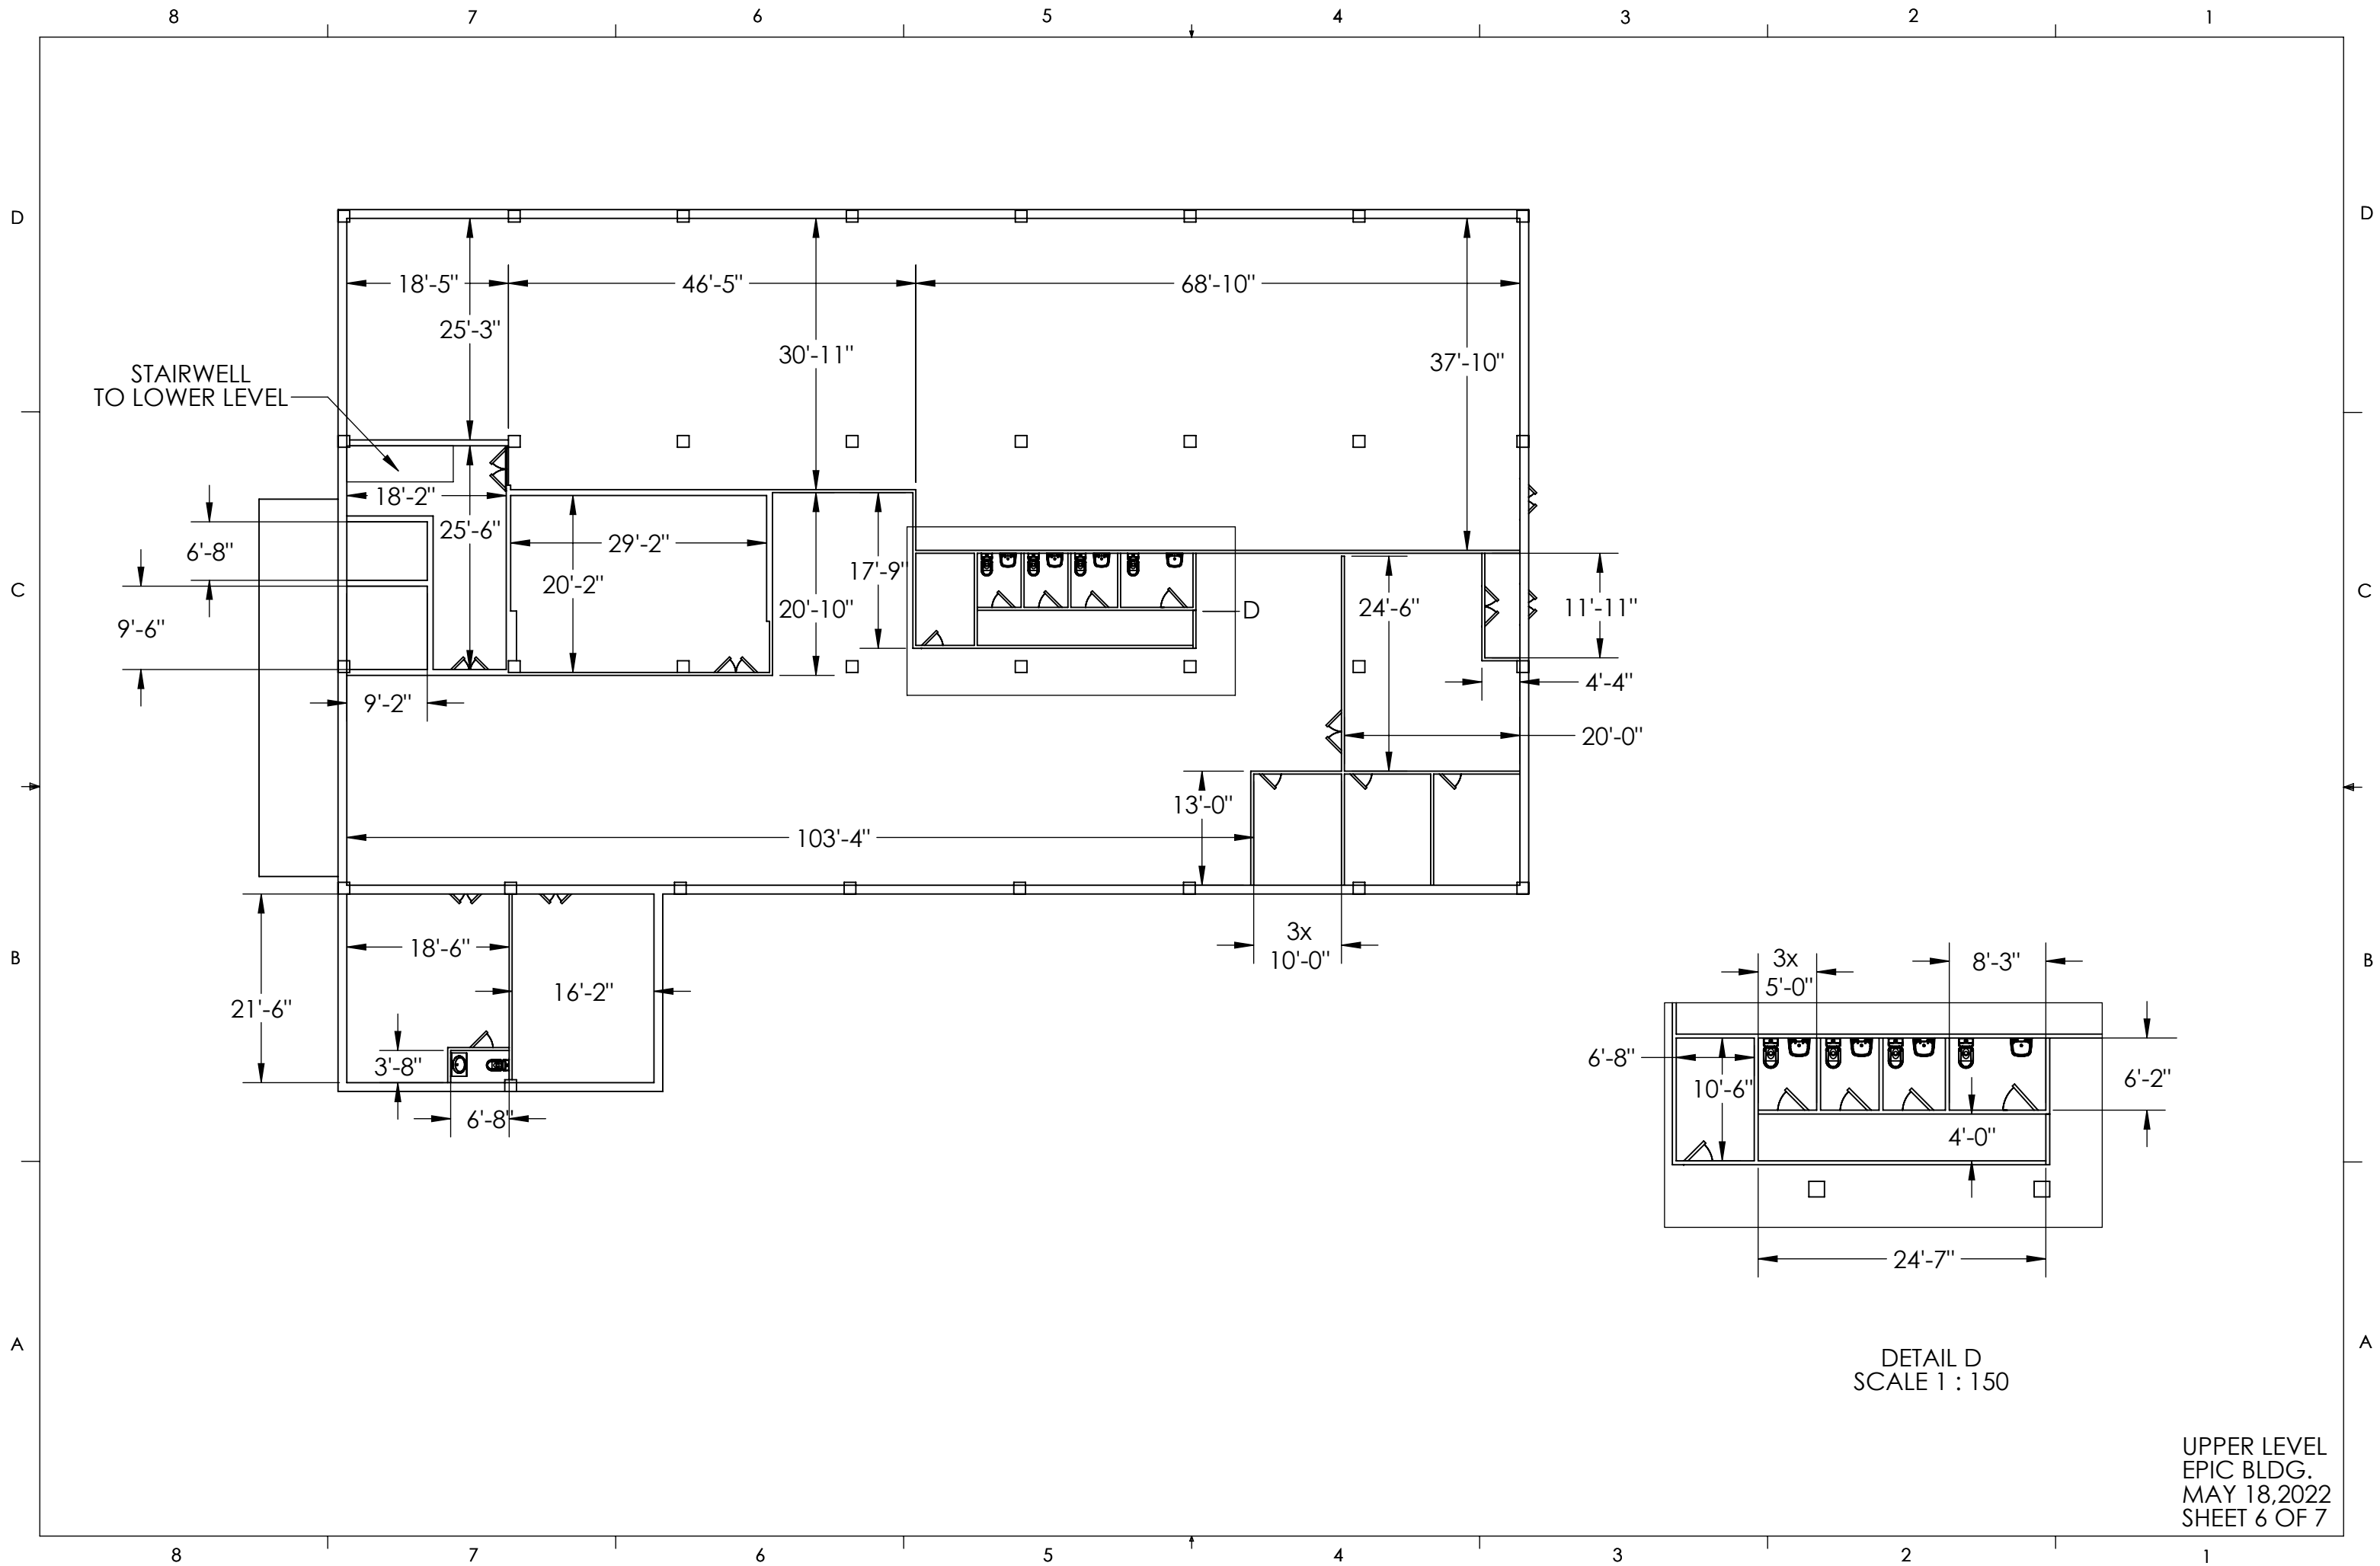

DETAIL D
SCALE 1 : 150

8 7 6 5 4 3 2 1

D

D

C


C

B

B


A

A

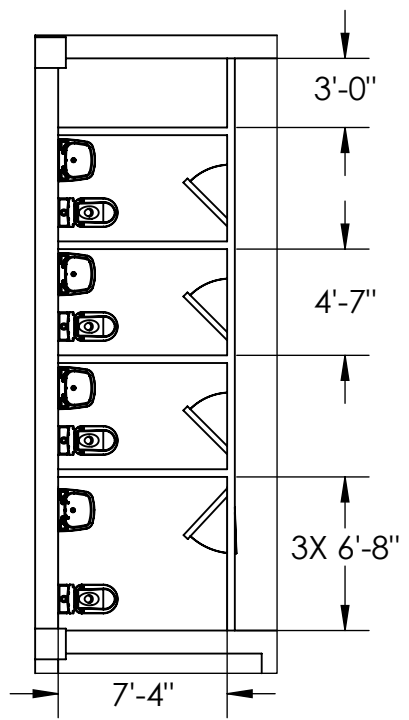

DETAIL C
SCALE 1 : 100

INTERIOR STAIRS
TO UPPER LEVEL

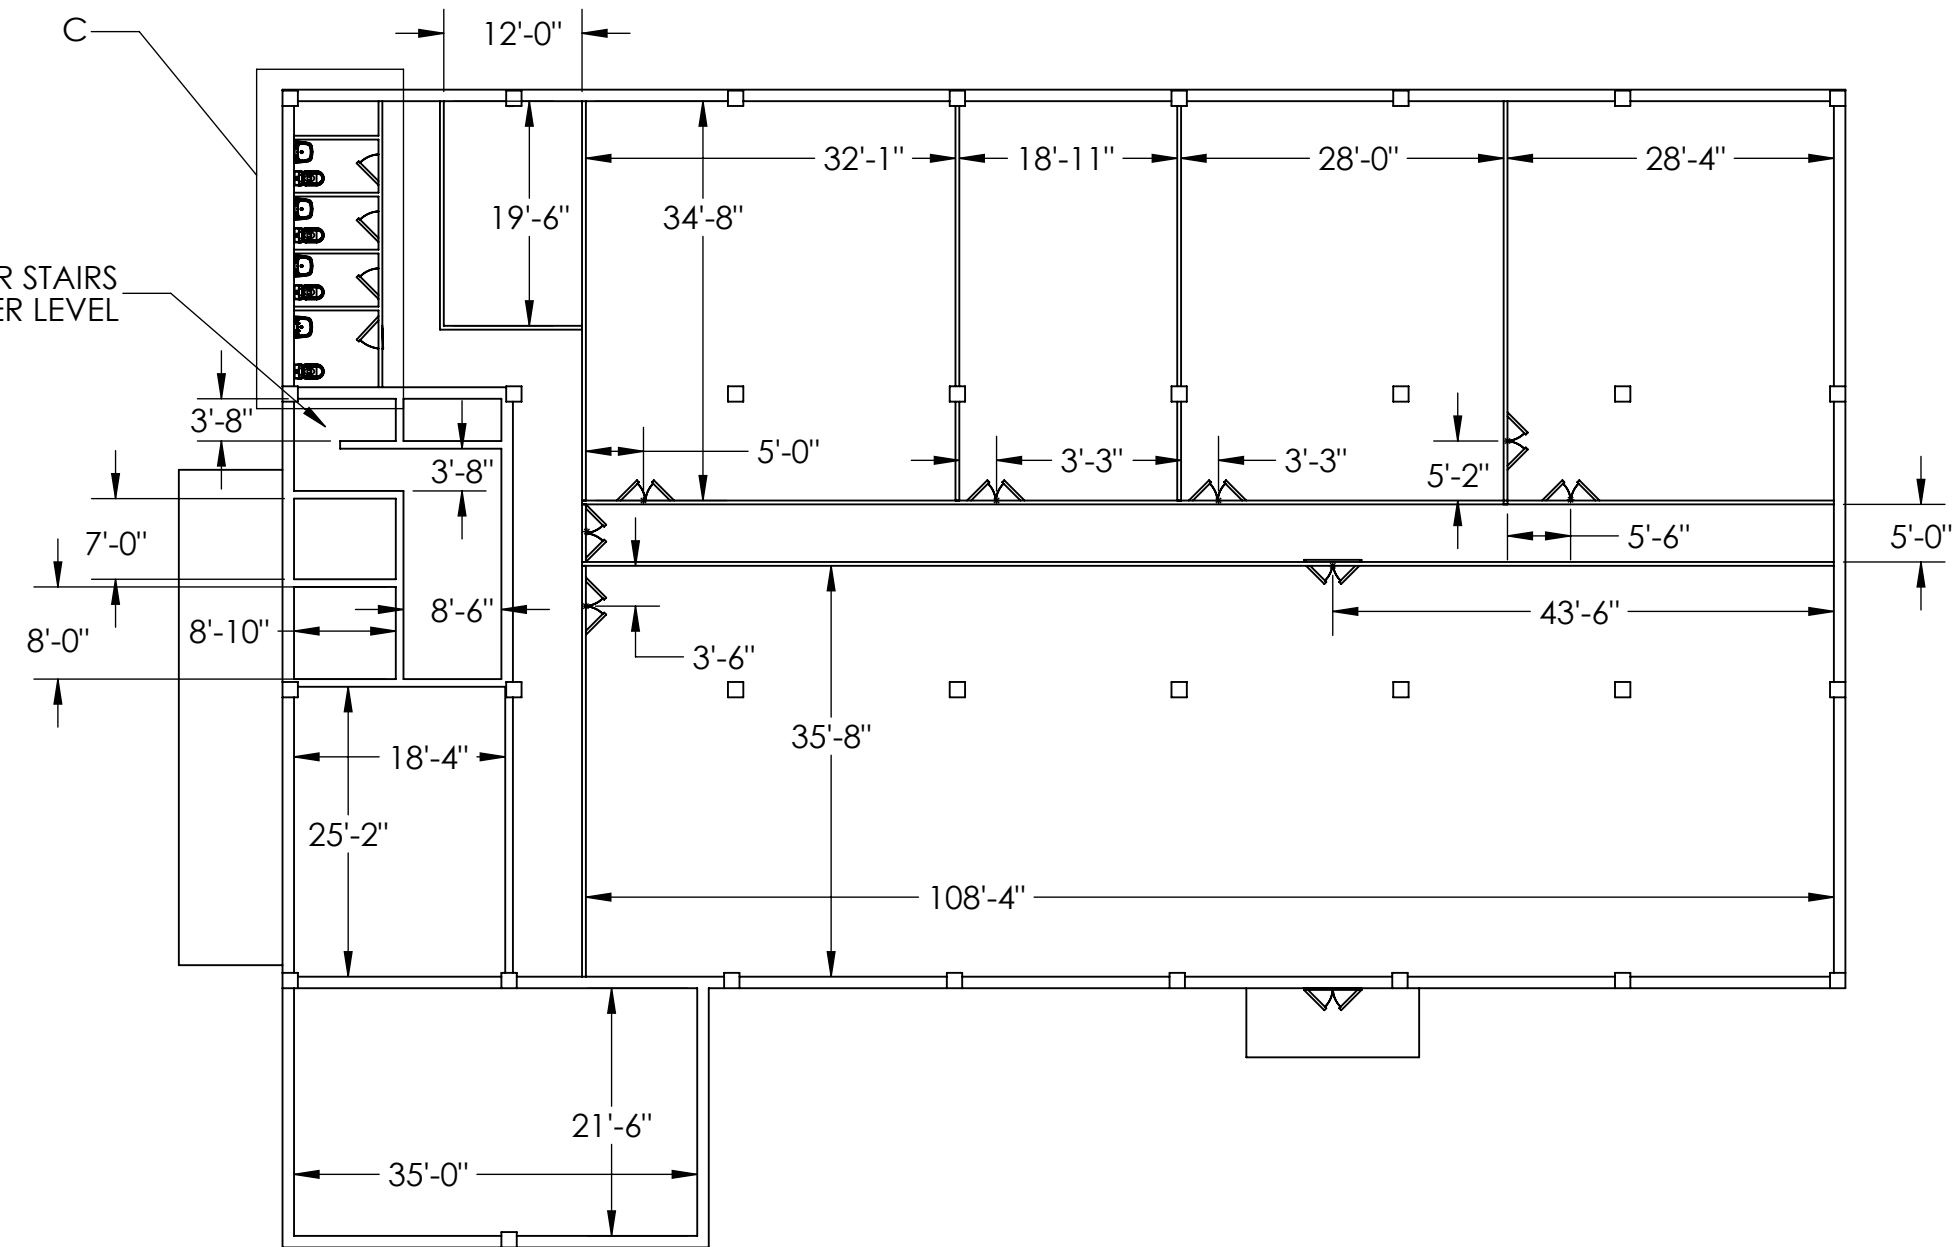

8 7 6 5 4 3 2 1