


Sections:	Gravesites:
①	765 Graves
②	762 Graves
③	762 Graves
④	367 Graves
⑤	418 Graves
⑥	455 Graves
⑦	559 Graves
⑧	559 Graves
4,743 Gravesites Total	

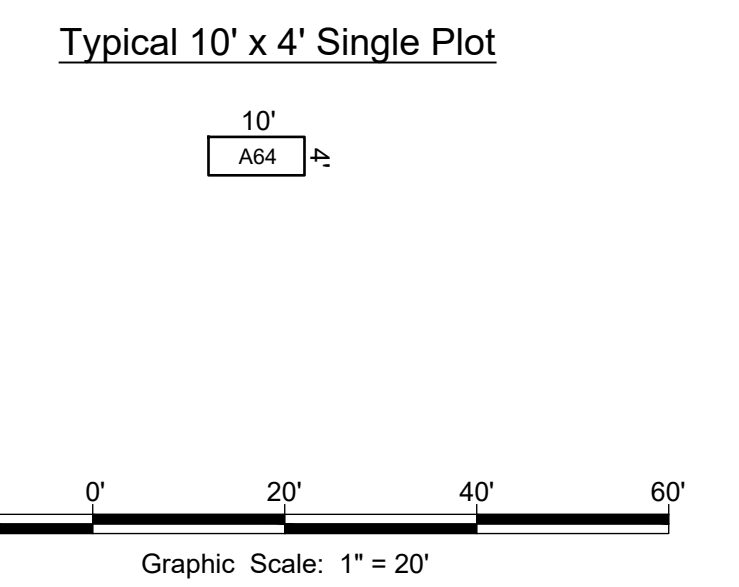

Property Plan of Cemetery Lots for:

SAINT MARY'S UKRAINIAN ORTHODOX CHURCH OF ALLENTOWN

Whitehall Township, Lehigh County, Pennsylvania

MARTIN BRADBURY & GRIFFITH, INC. LAND DEVELOPMENT CONSULTANTS & LAND SURVEYORS & PLANNERS

(610) 437-6000 — Email: mtg_mab@gmail.com — Fax: (610) 437-1320

1201 Washington Street — Allentown, PA 18102

DATE	SCALE	DRAWN BY	PLAN NO.	SHEET NO.
11/18/24	1" = 20'	W.J.L.	0126-020	1 of 1

Parcel Legend

Parcel ID: 640728376506 1

Parcel ID: 640729310293 1

Parcel ID: 640728384569 1

Parcel ID: 640729108075 1

Parcel ID: 640729001938 1

Parcel ID: 640719826692 1

Parcel ID: 640719818172 1

Graphic Scale: 1" = 20'

Graphic Scale: 1" = 100'

2/12/25 Rev. A. Added Parcel Legend