

Curtis 33

A Mixed-Use Development
3301 Downing Street
Infill Part 1: Mass, Form and Context

Sheet Index



Site Plan	1
Interior Floor Plans	2-8
Color Photos	9-12
Ground Plan Comparison	13-14
Streetscape Drawings	15-17
Compatibility Demonstration	18-22
Character Defining Features	23-24
Isometric Drawings	25-27
Elevations	28-30
Street Sections	31-33











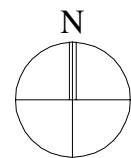
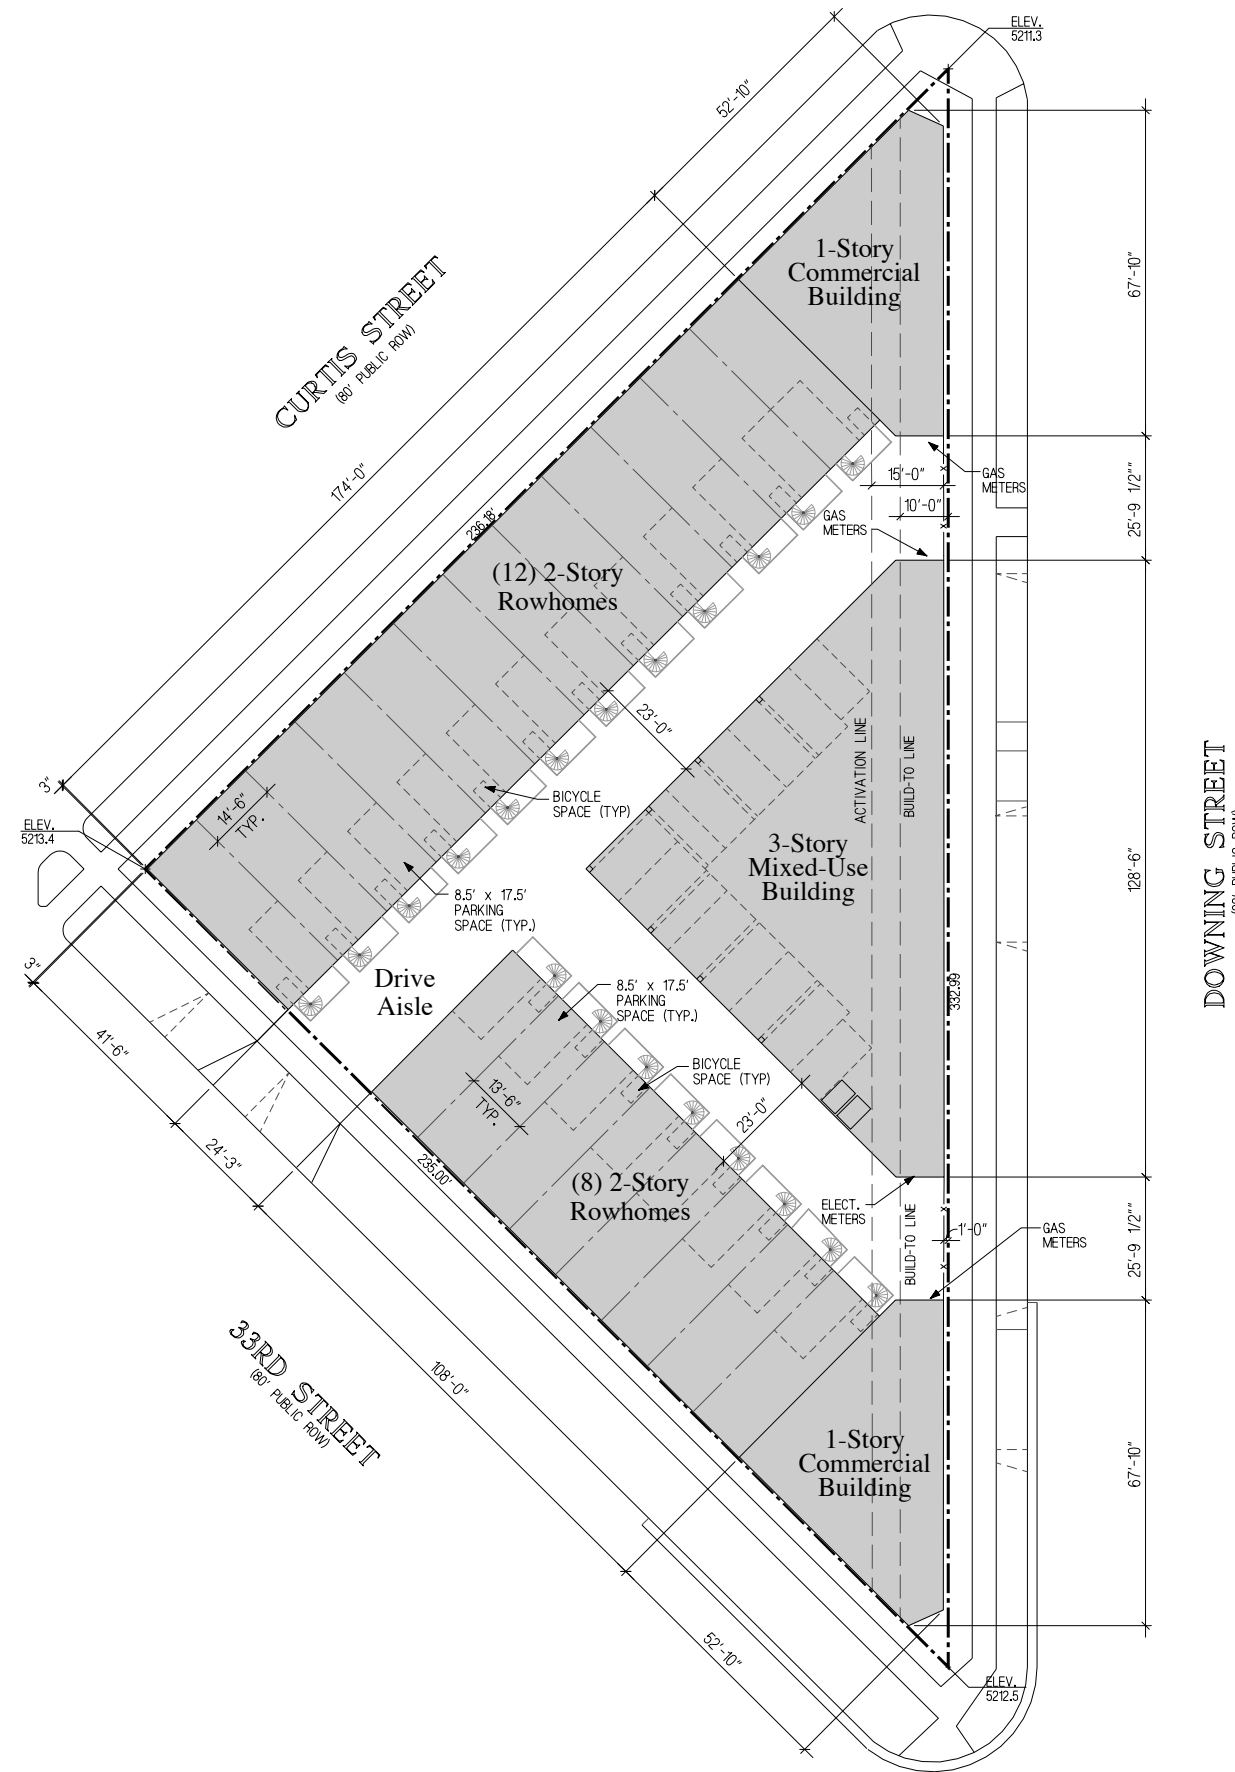




Site Plan 1" = 40'-0"



3301 - 3303 Downing Street Denver, CO

KinnerBuilt Homes, LLC

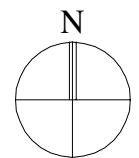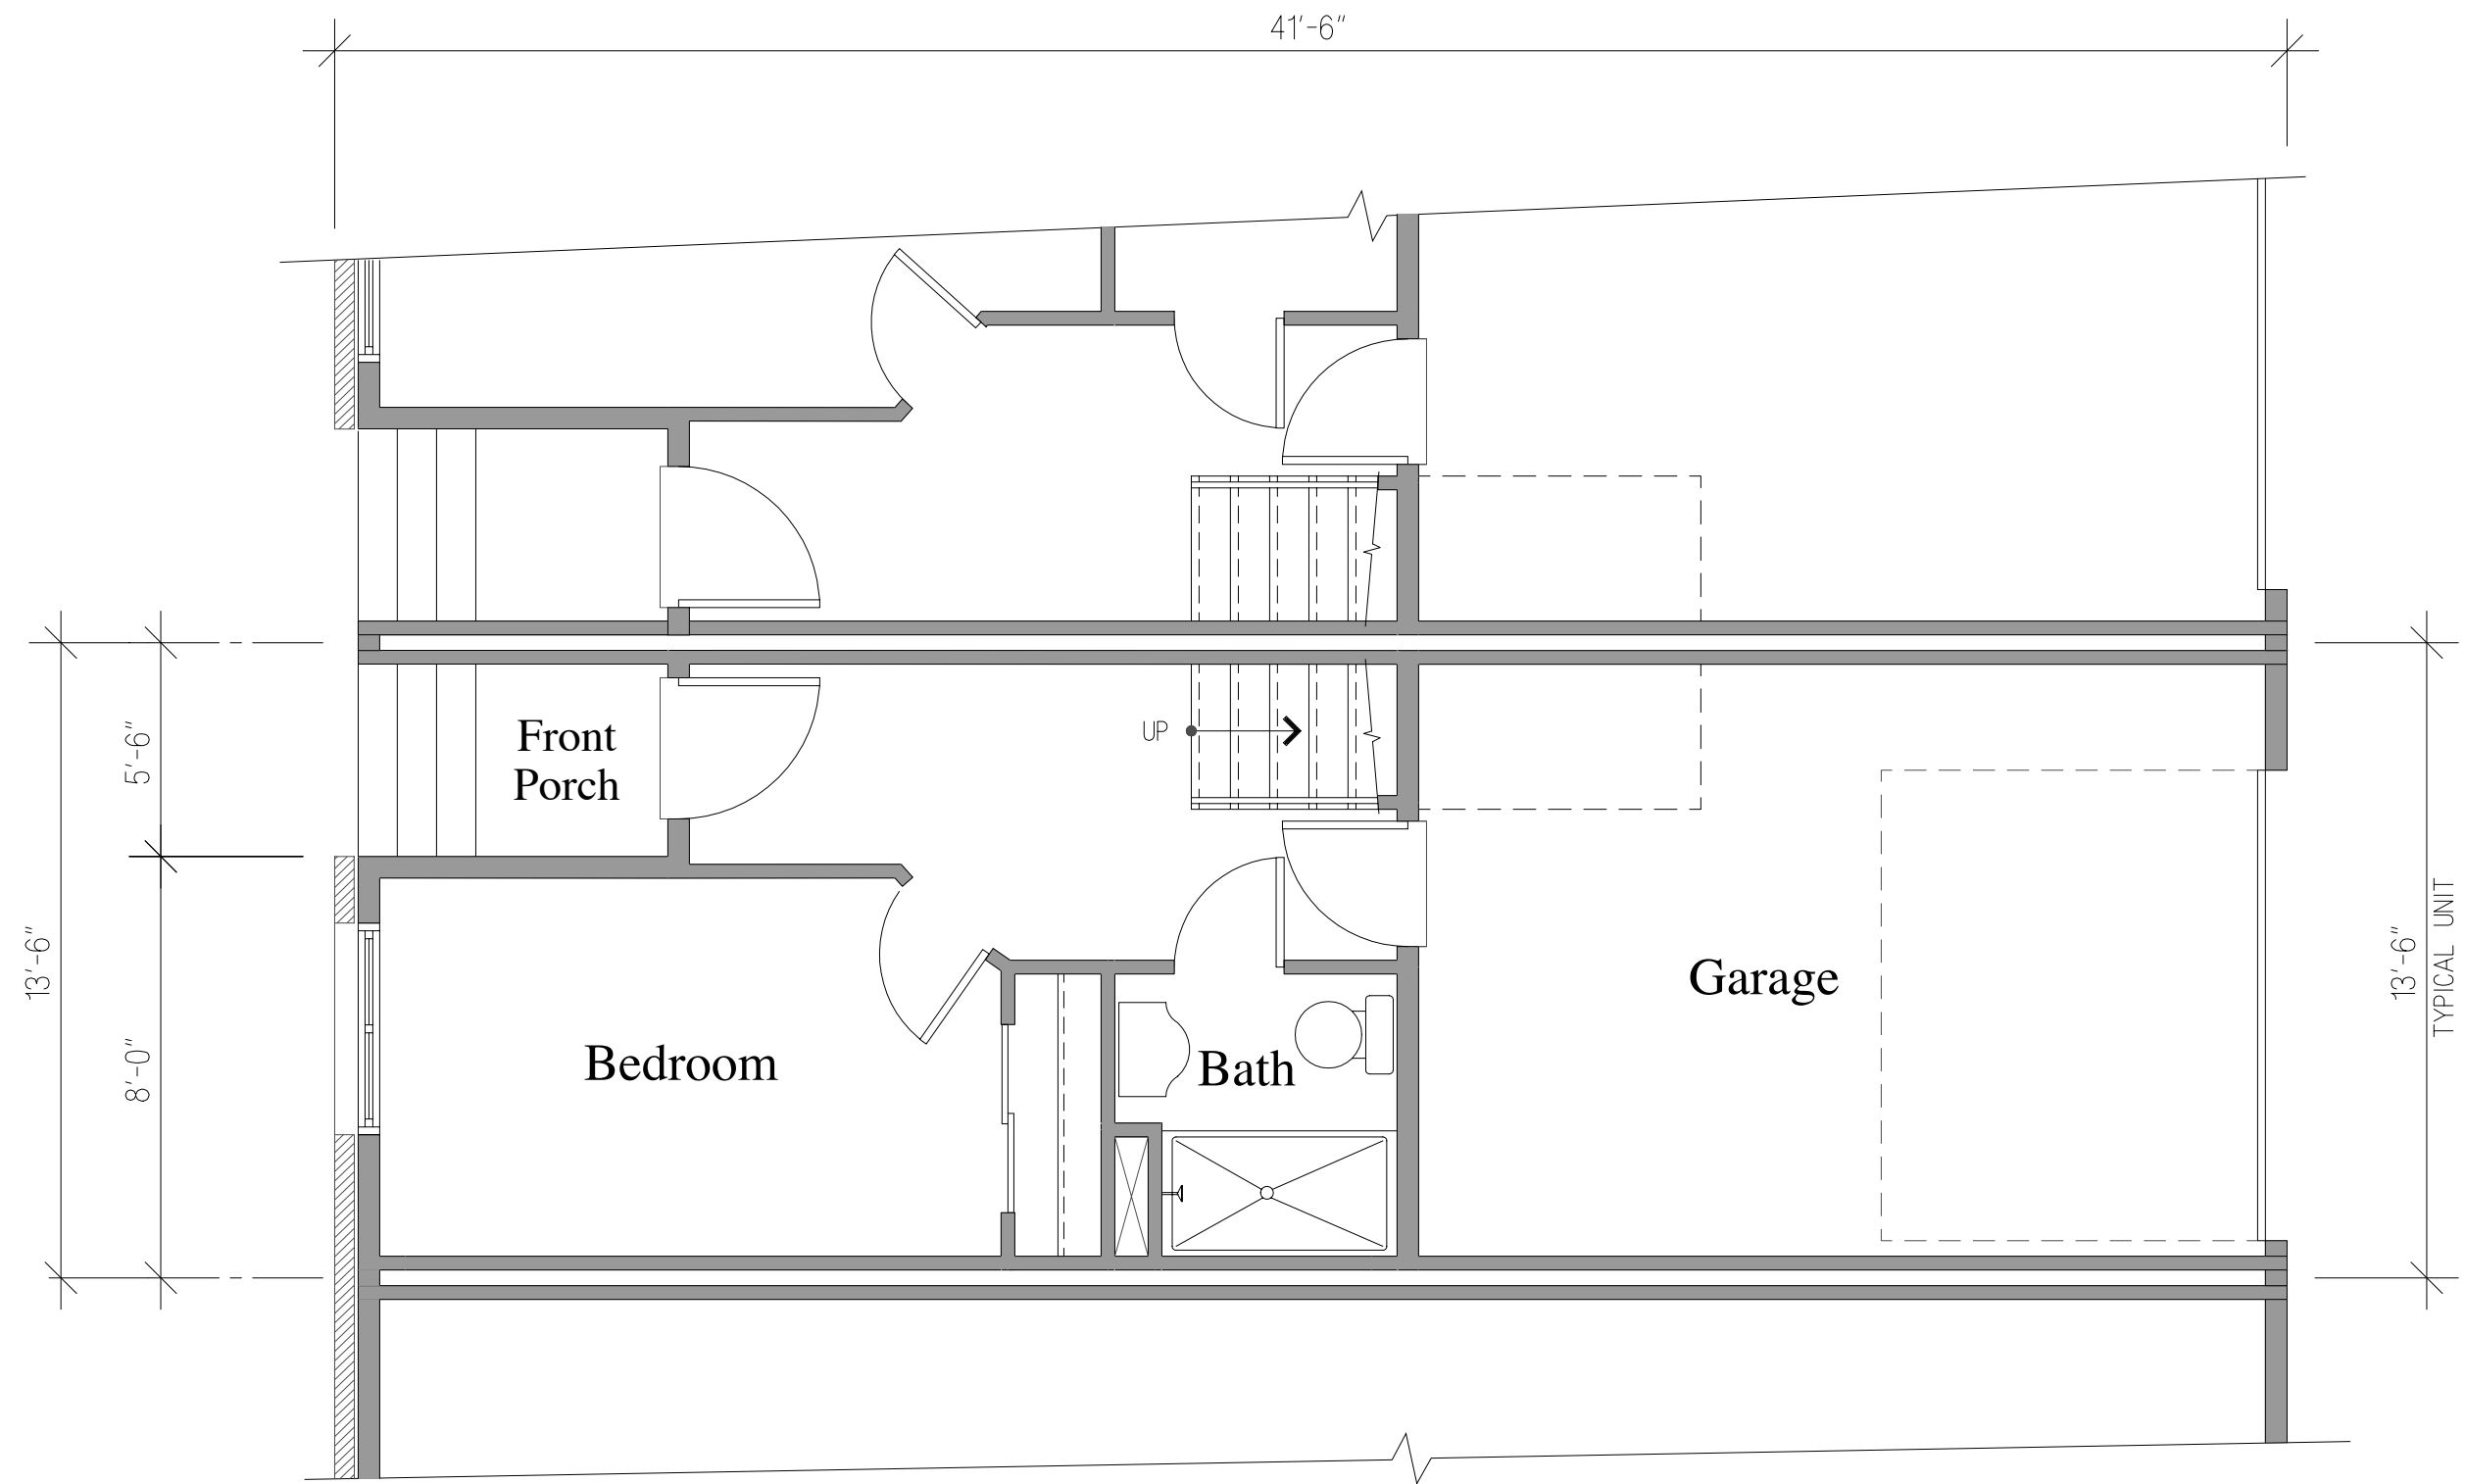

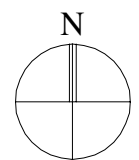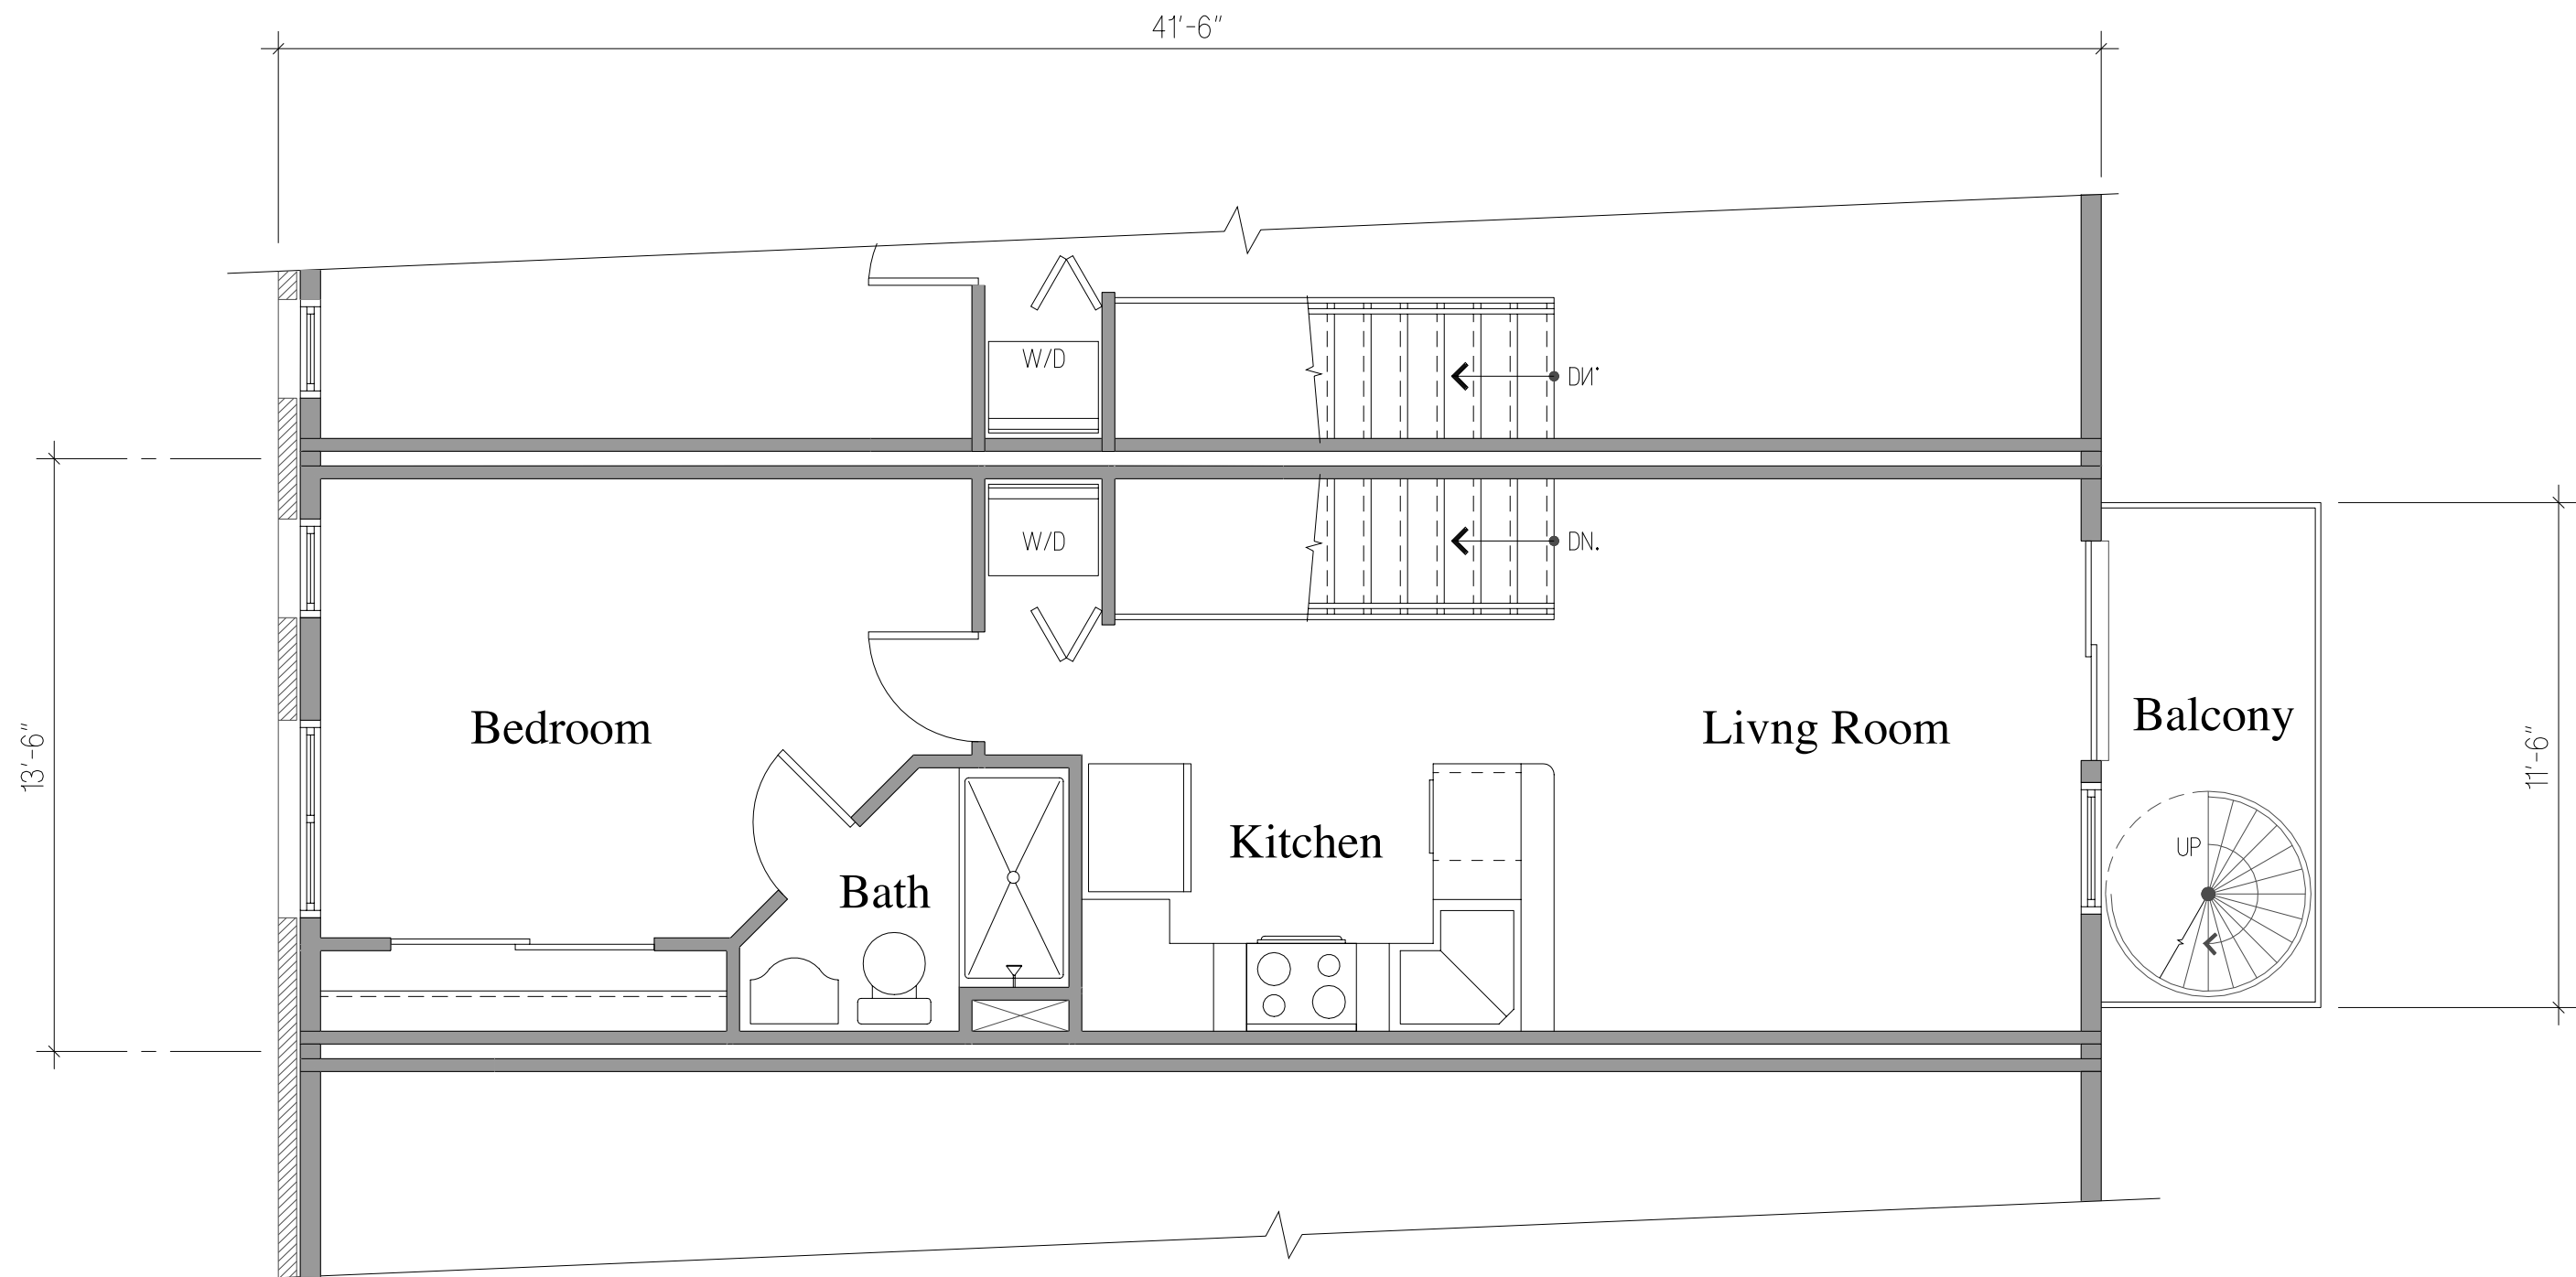

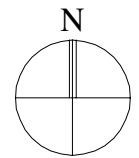
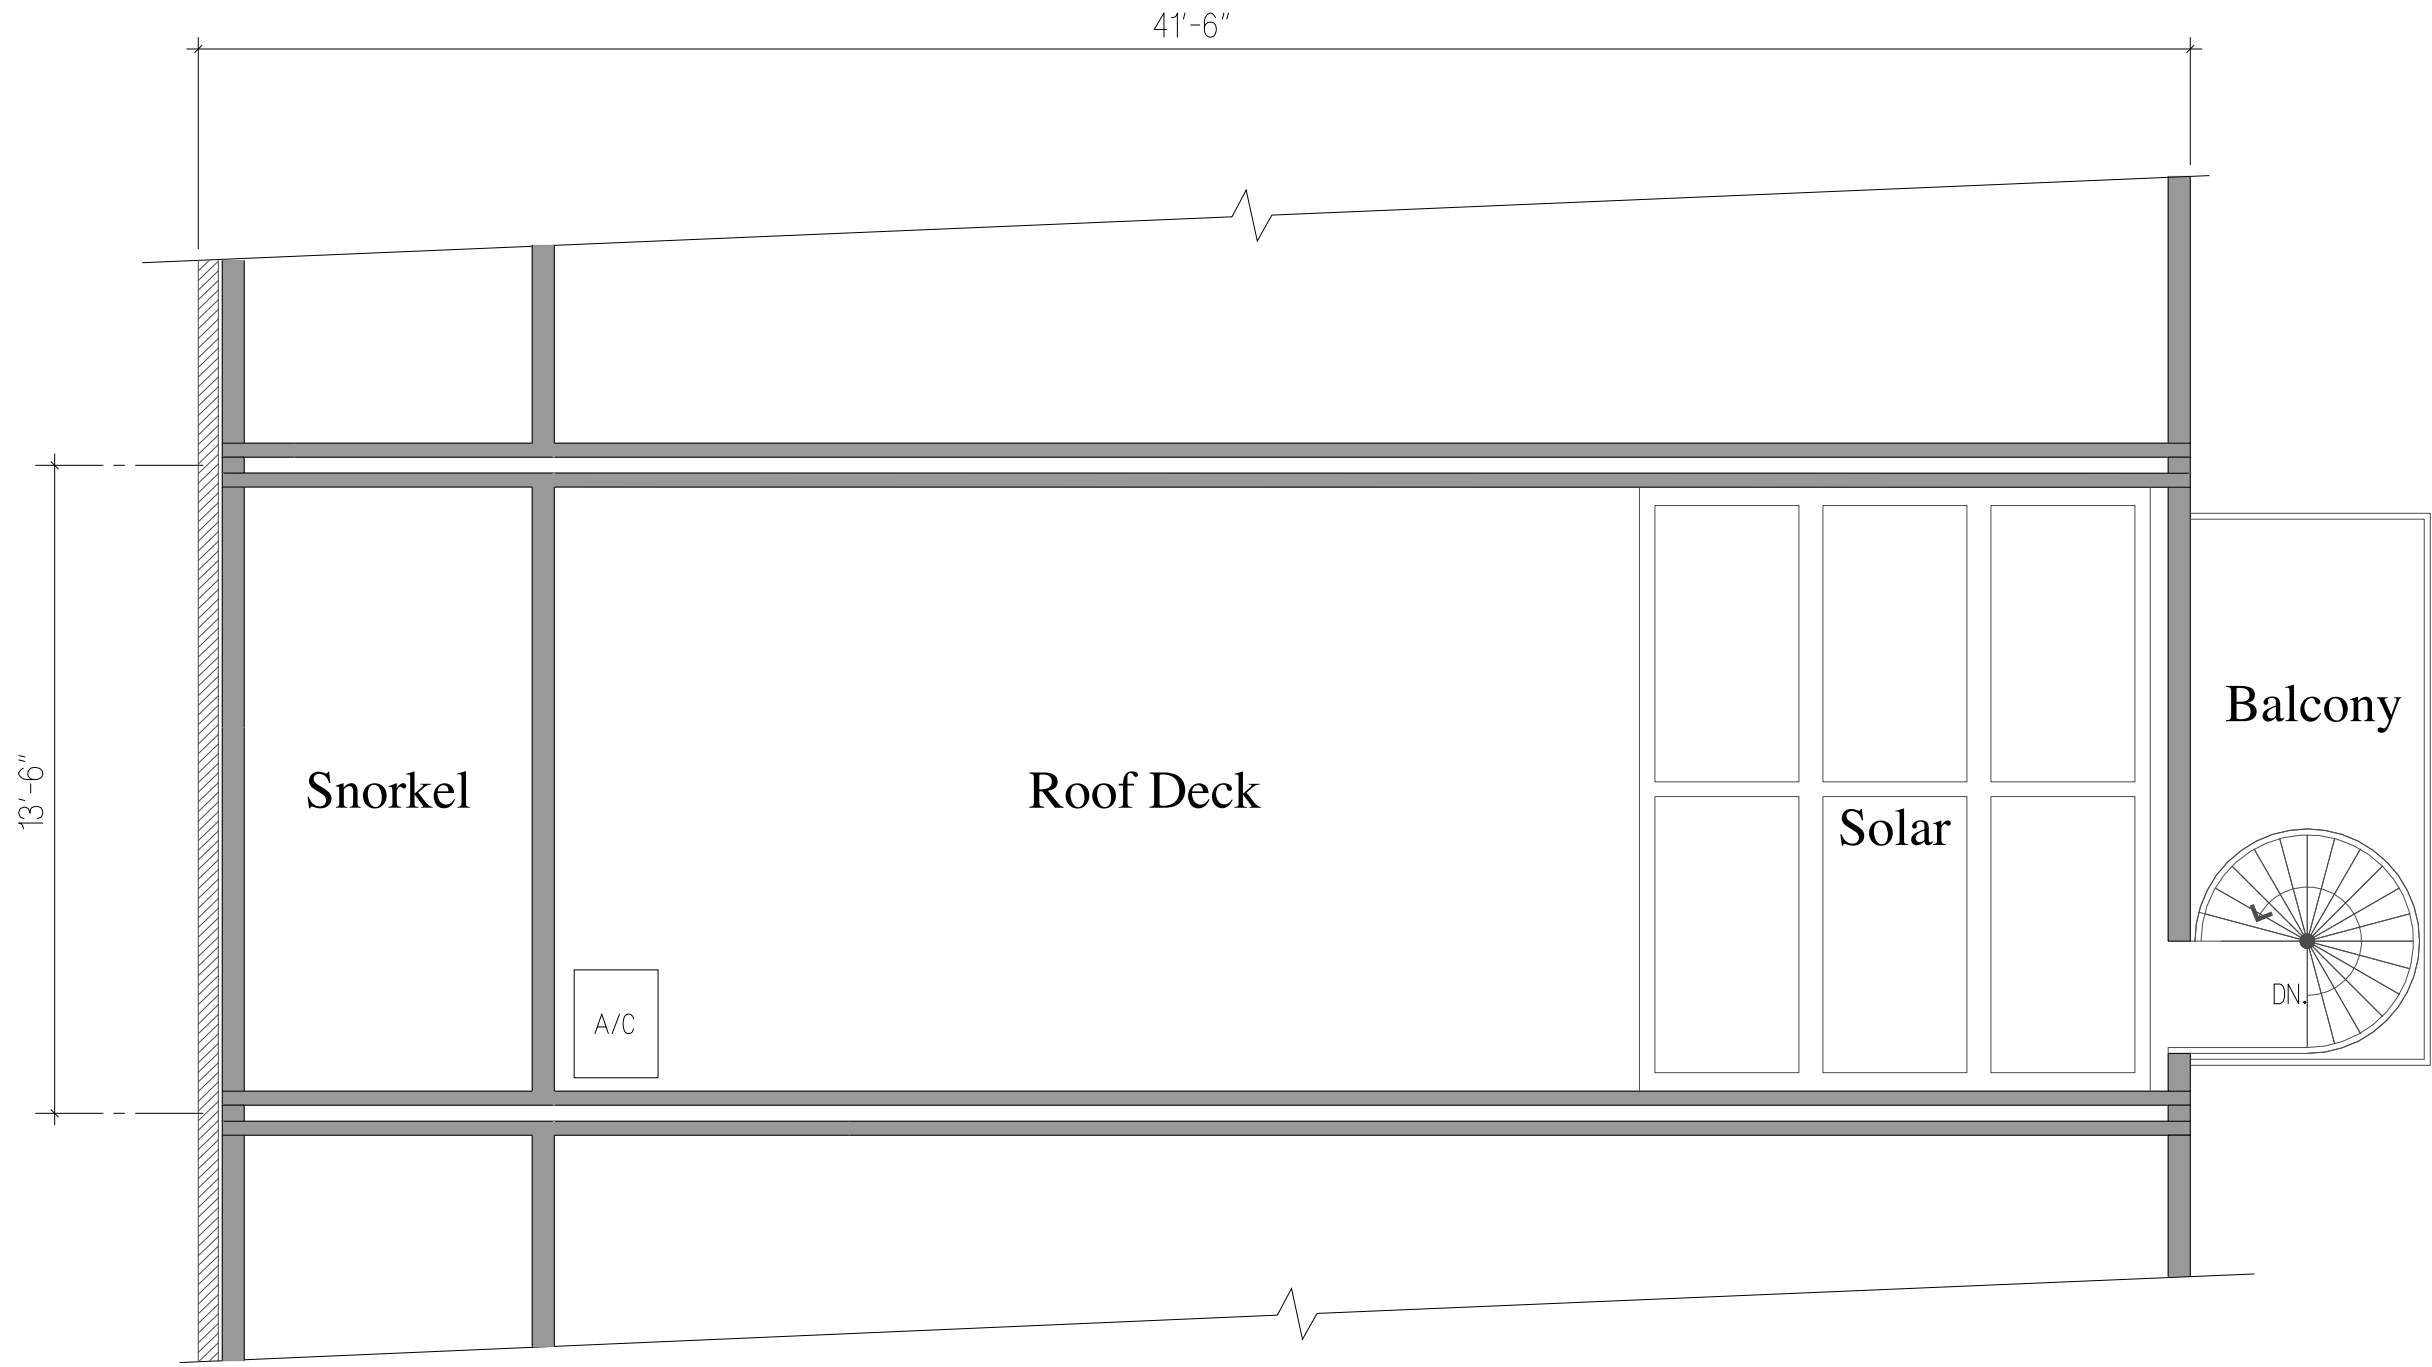


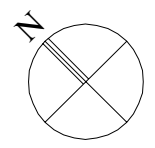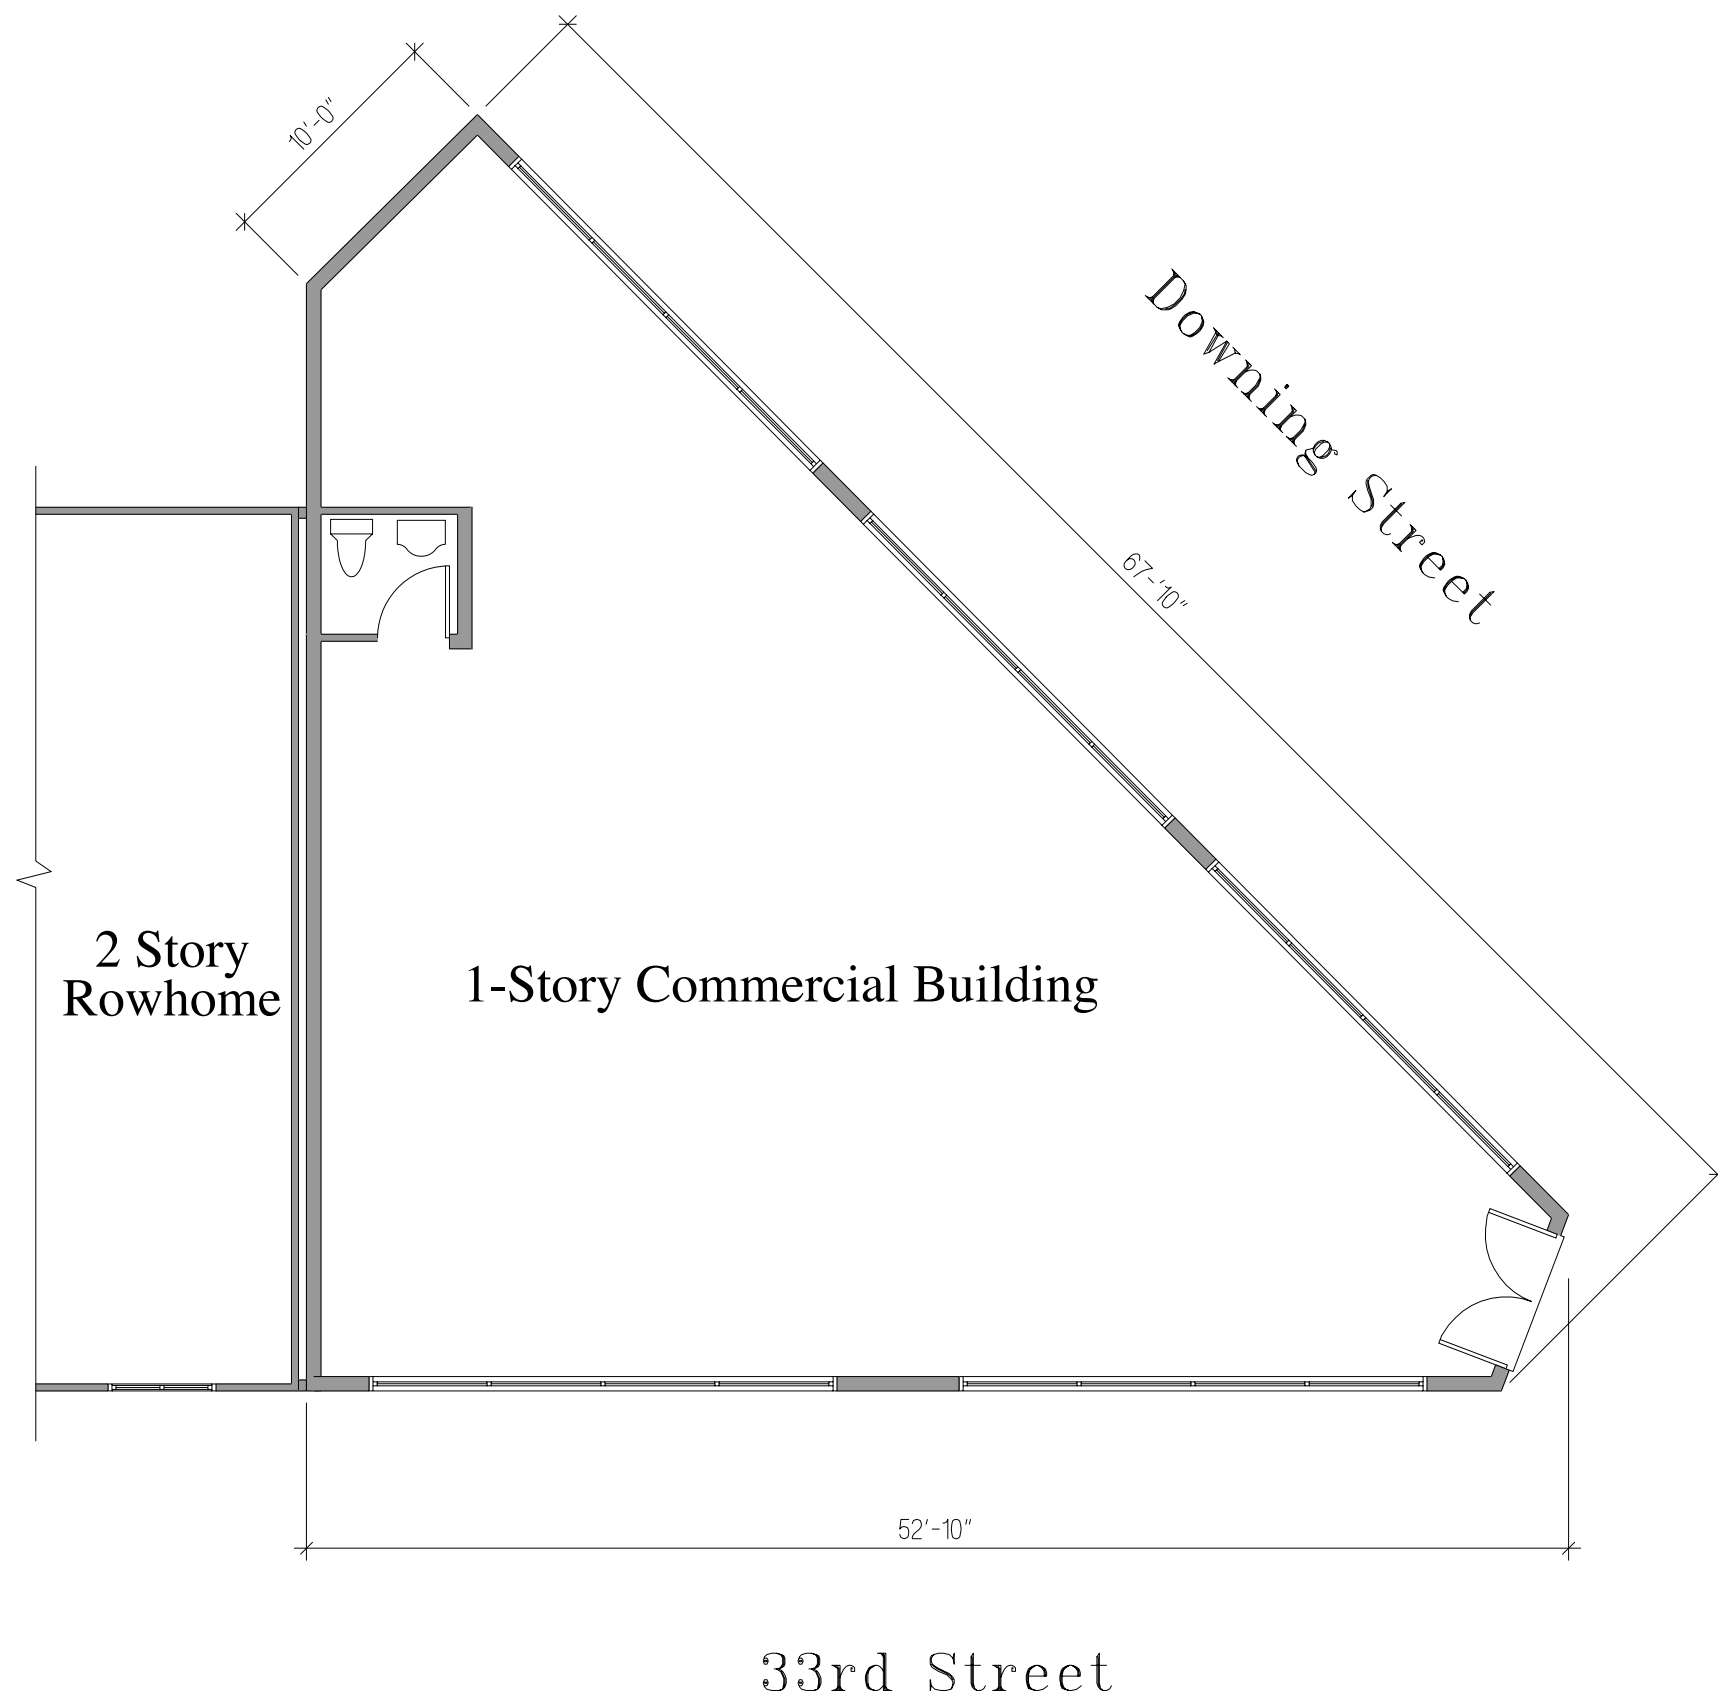

1-Story Commercial Building
 First Floor Plan 1/8" = 1'-0"

3301 - 3303 Downing Street Denver, CO



KinnerBuilt Homes, LLC

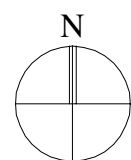
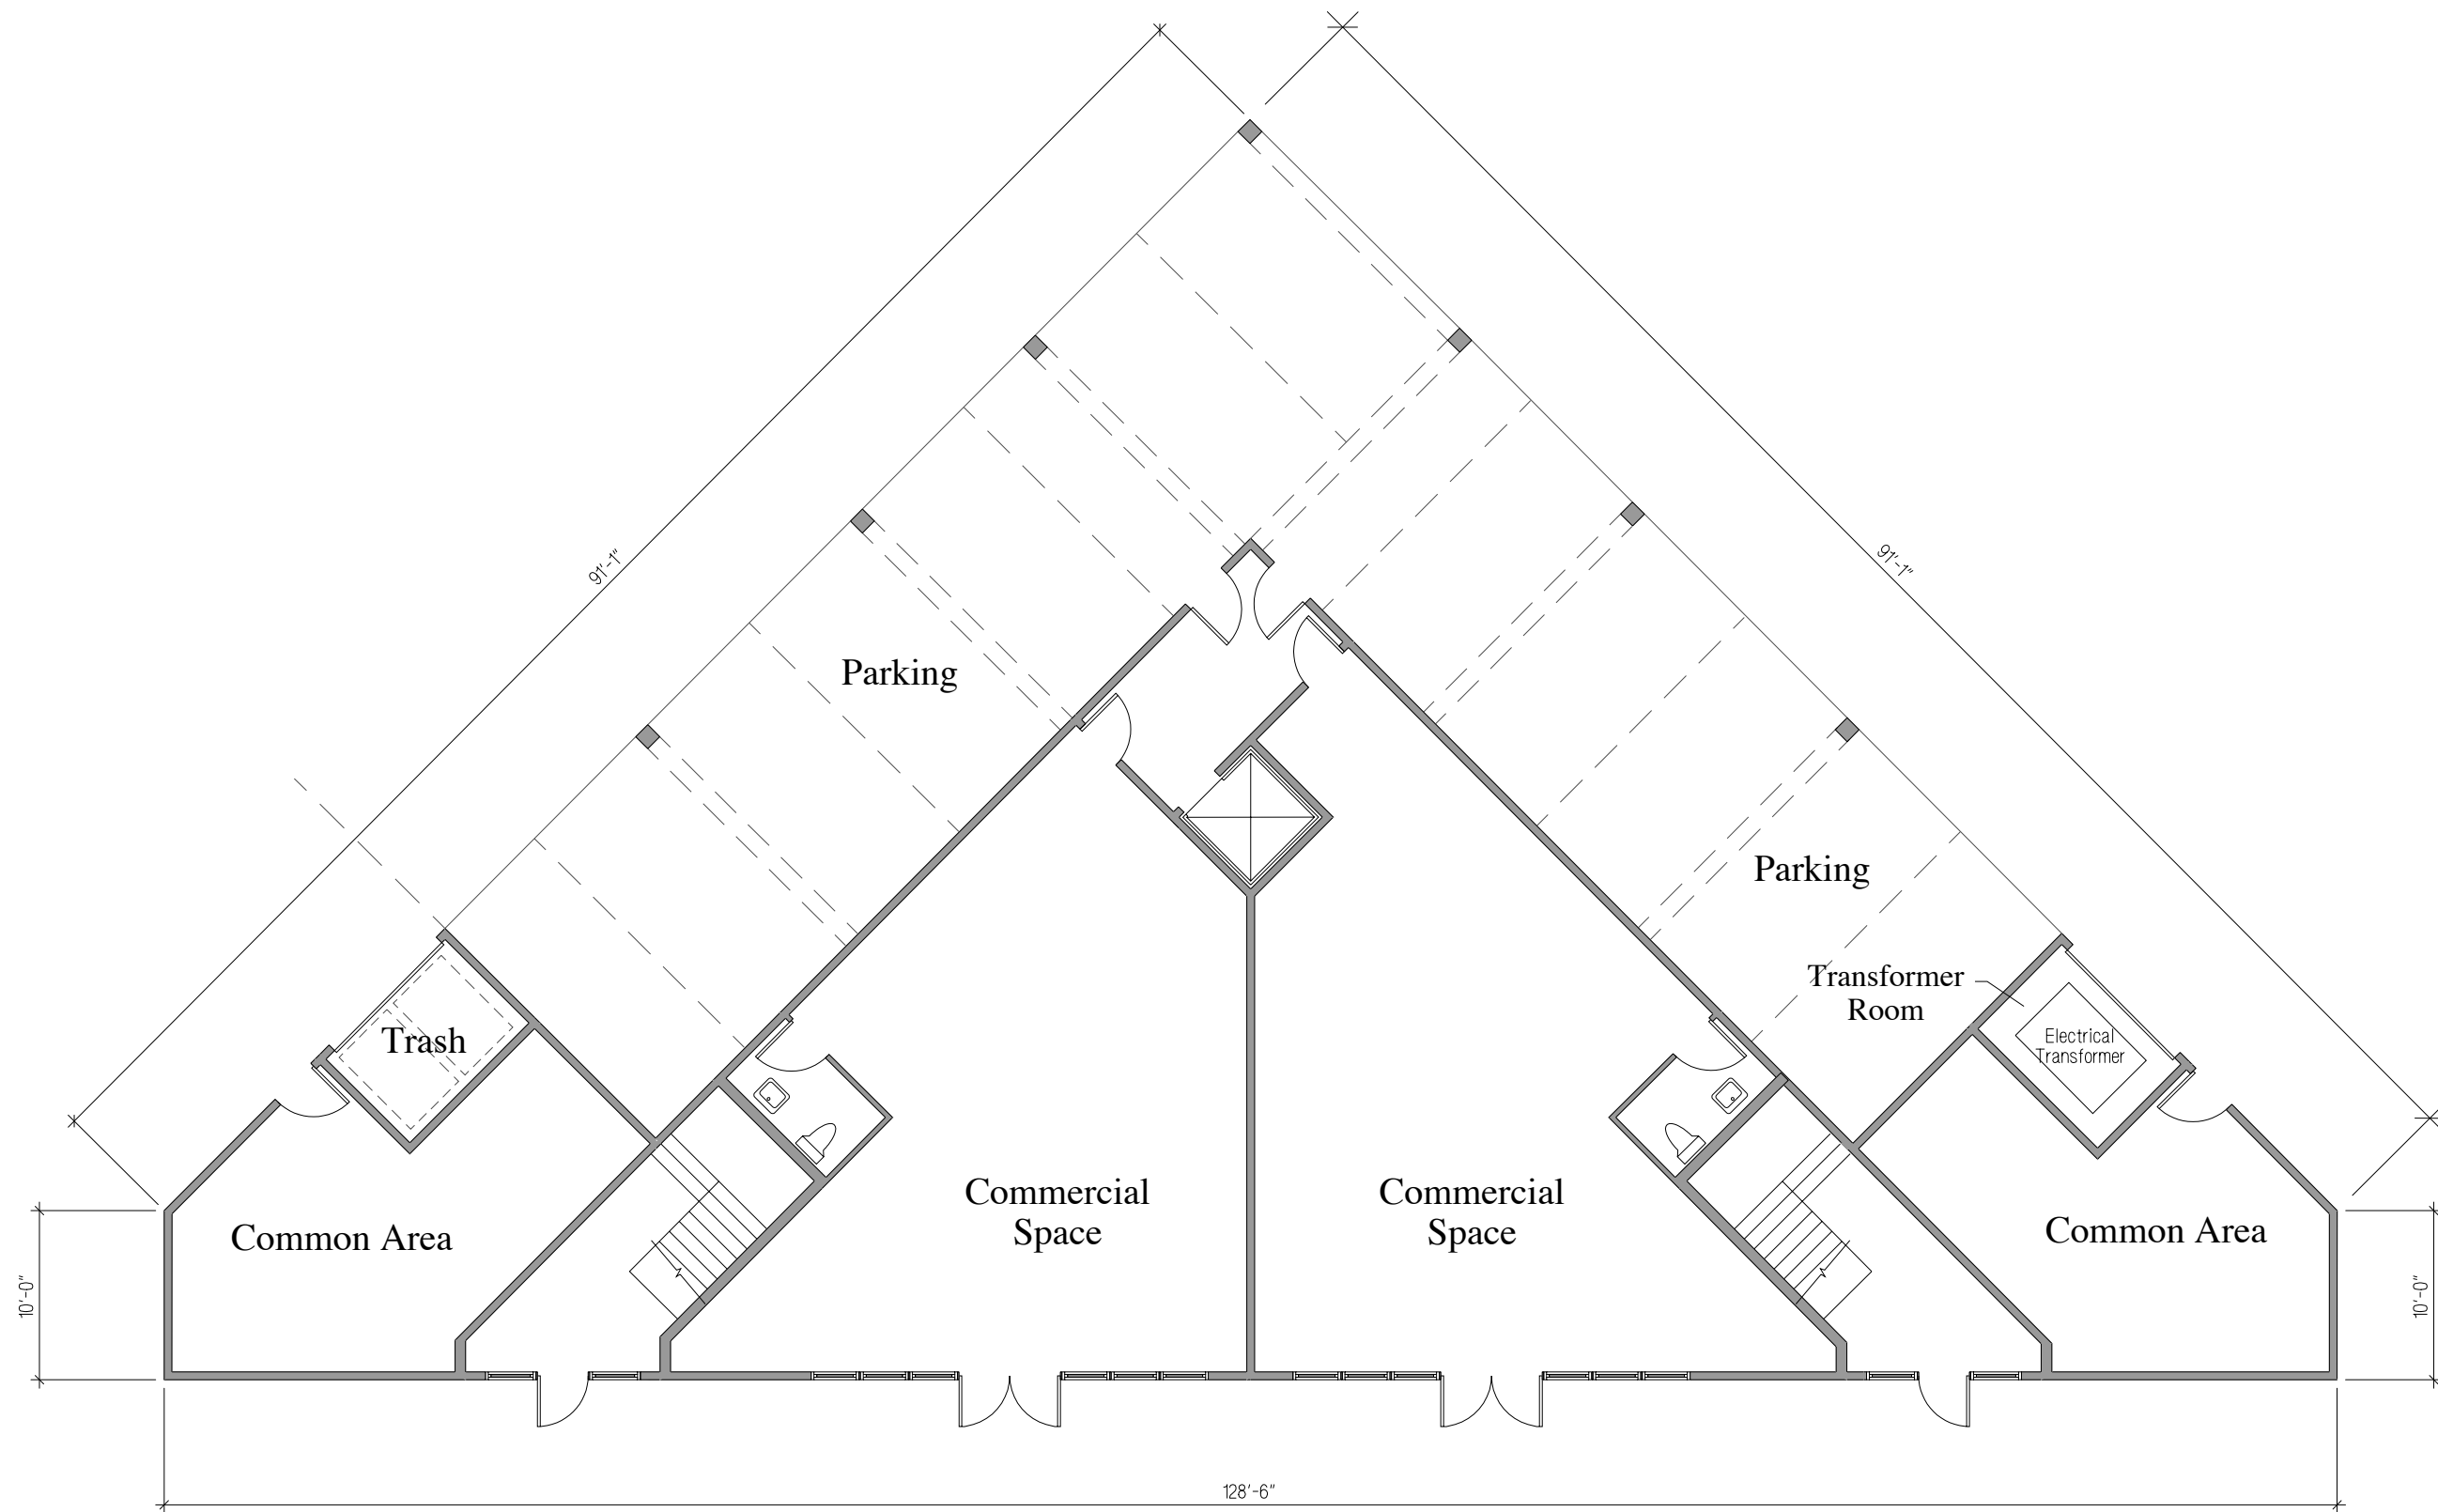


Three Story Residential
& Commercial Building
First Floor Plan 3/32" = 1'-0"

3301 - 3303 Downing Street Denver, CO

KinnerBuilt Homes, LLC

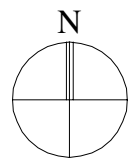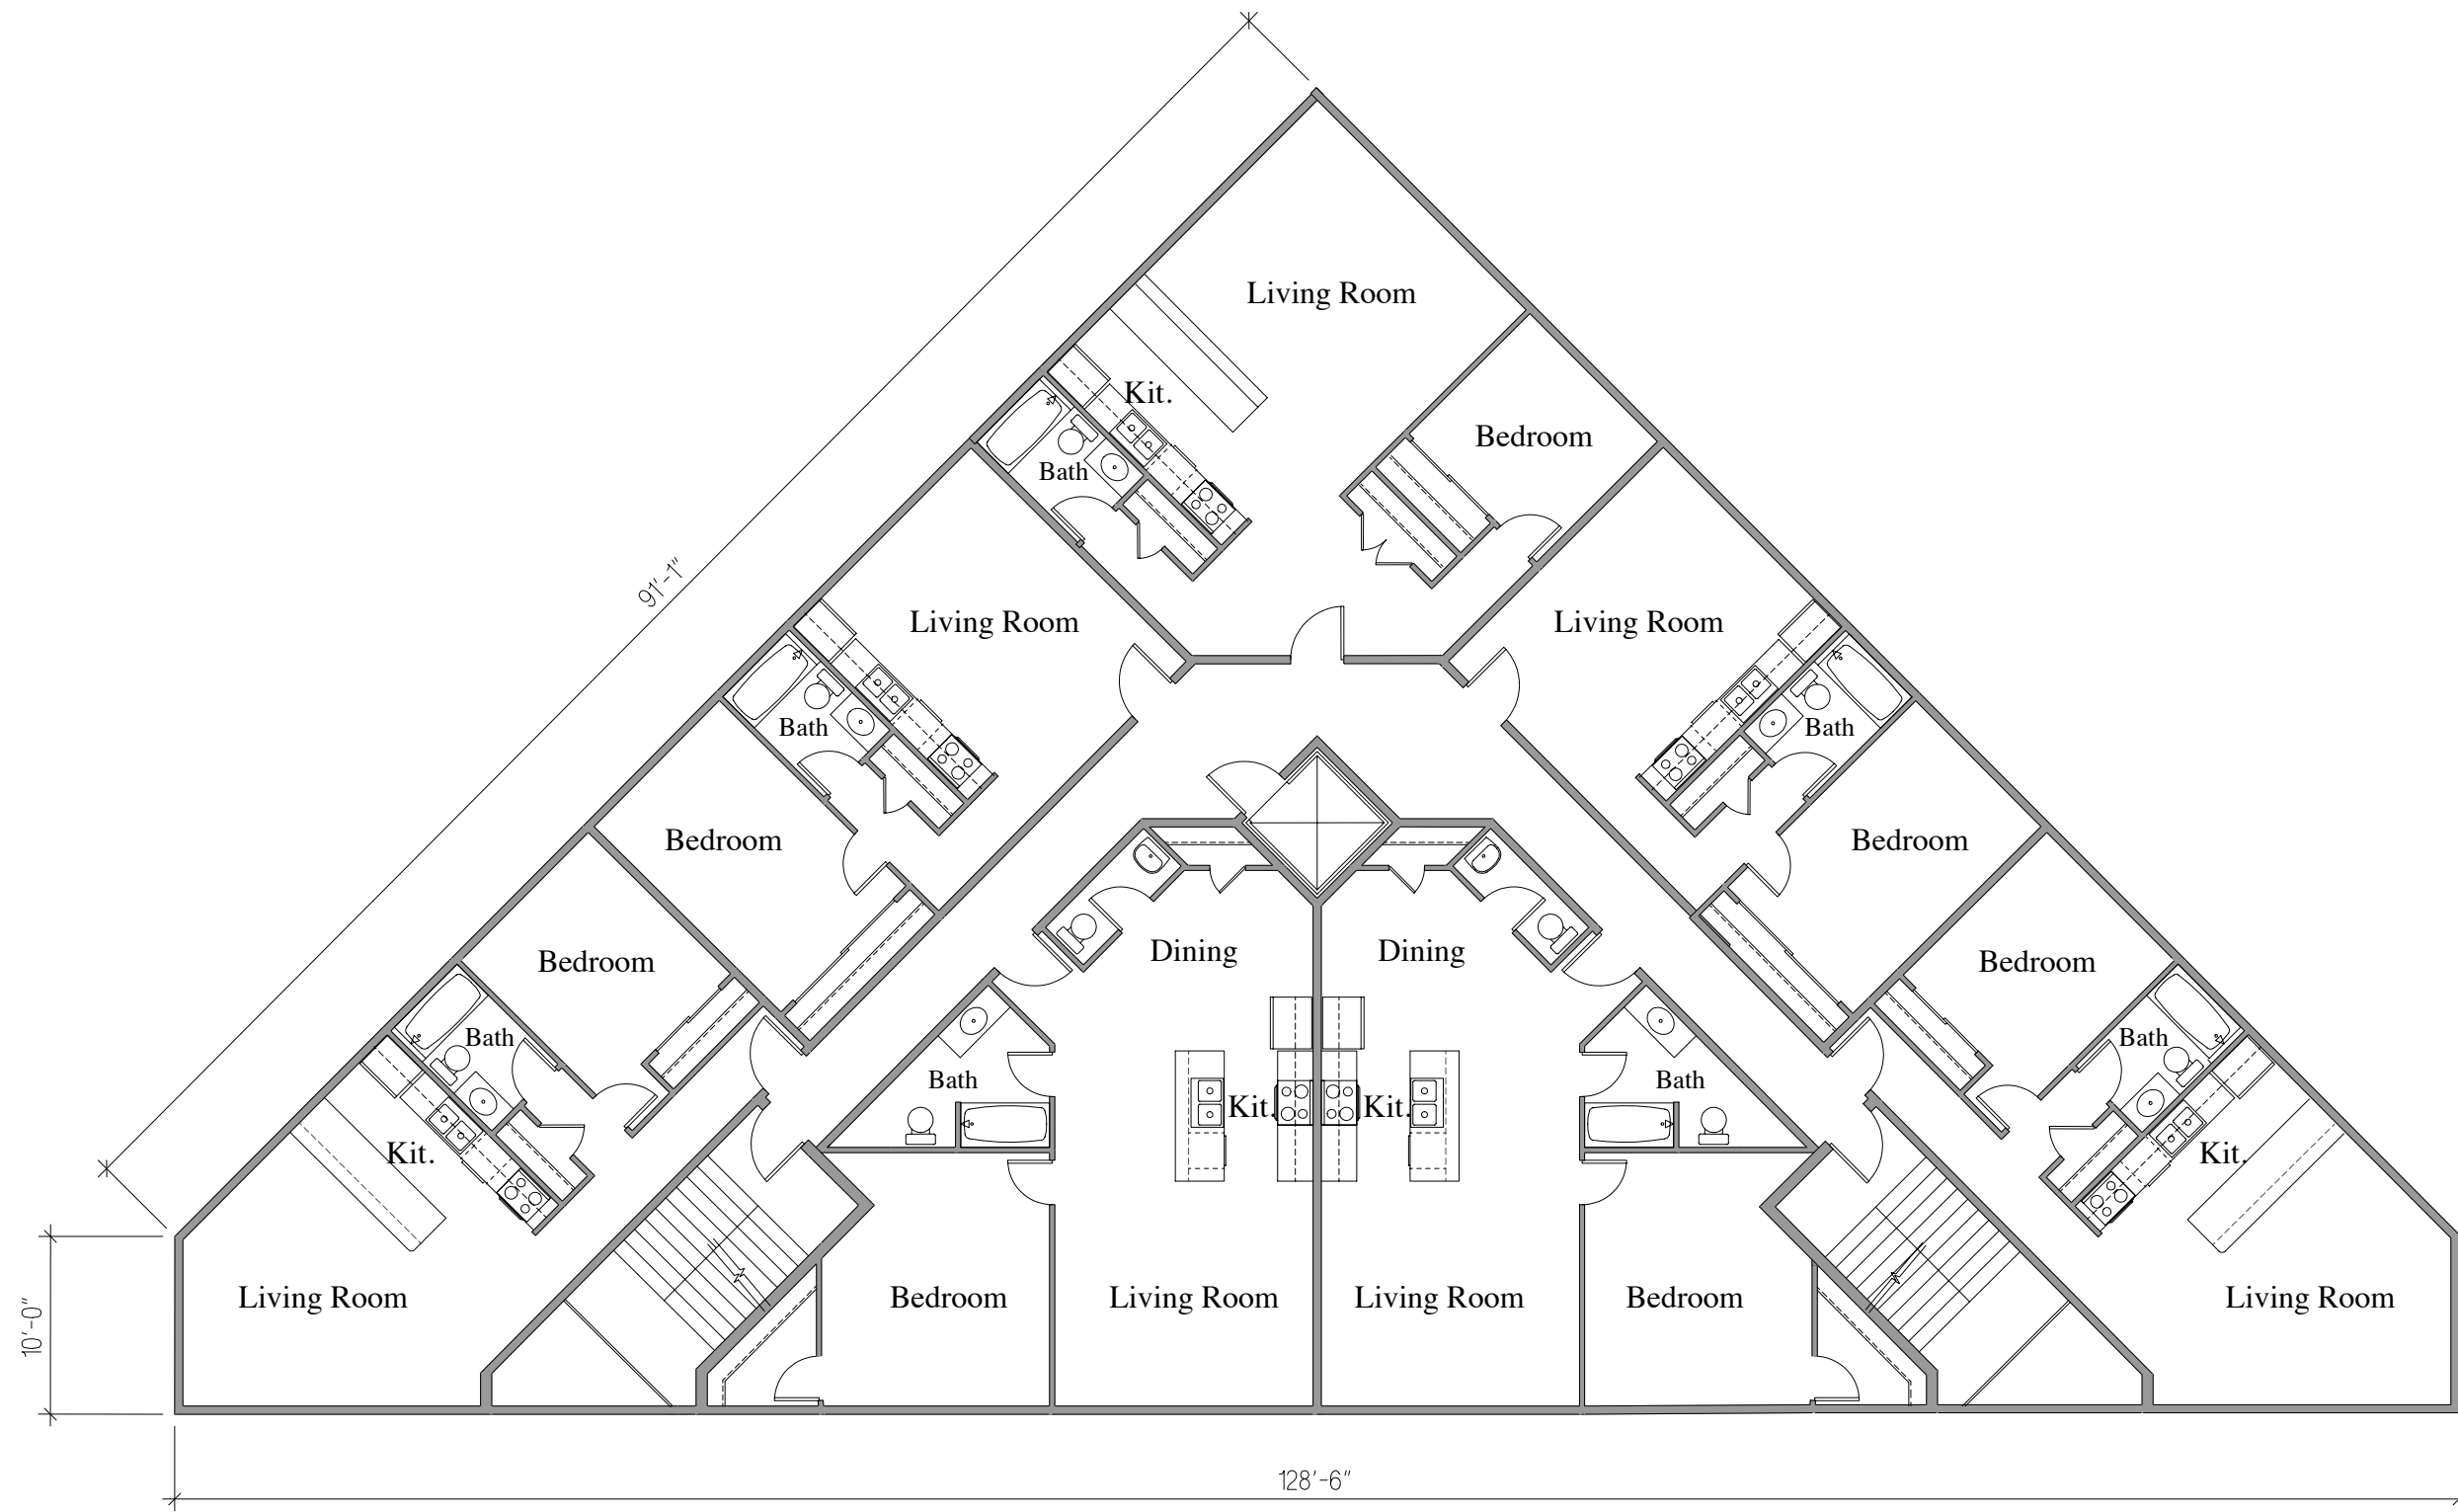

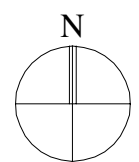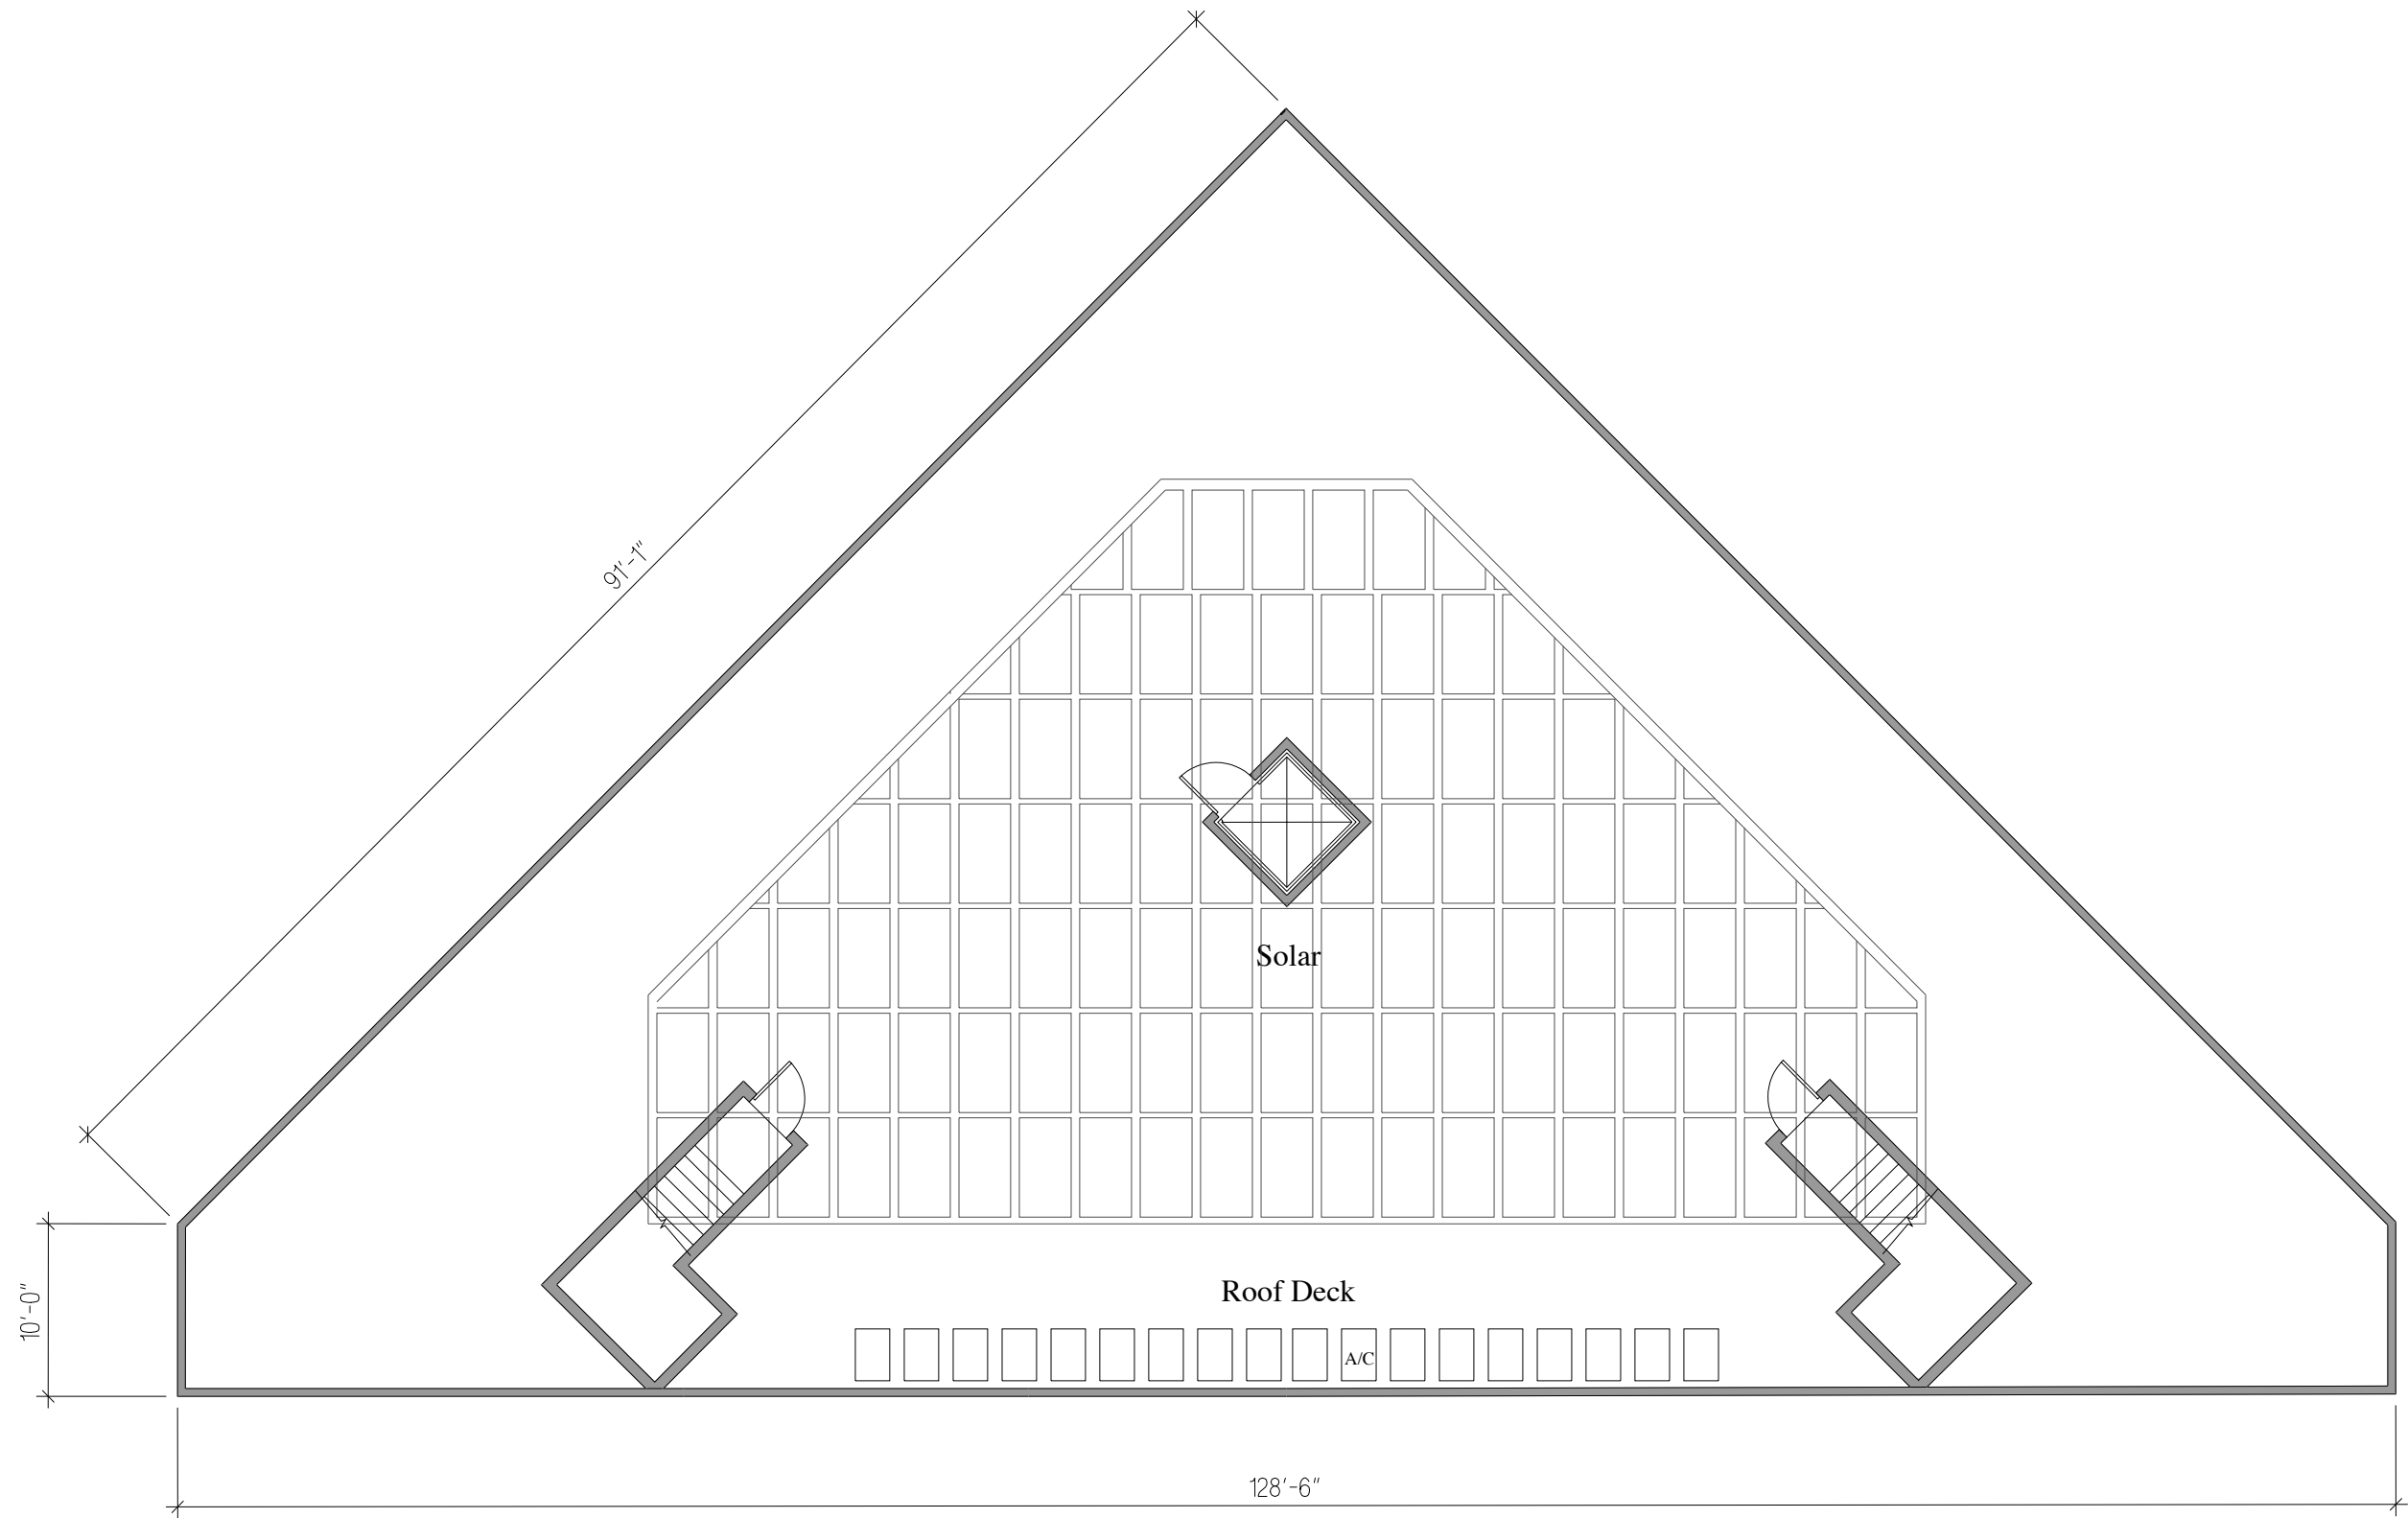


Three Story Residential
& Commercial Building
Roof Deck Plan 3/32" = 1'-0"

3301 - 3303 Downing Street Denver, CO

KinnerBuilt Homes, LLC



Curtis Street Looking Southeast

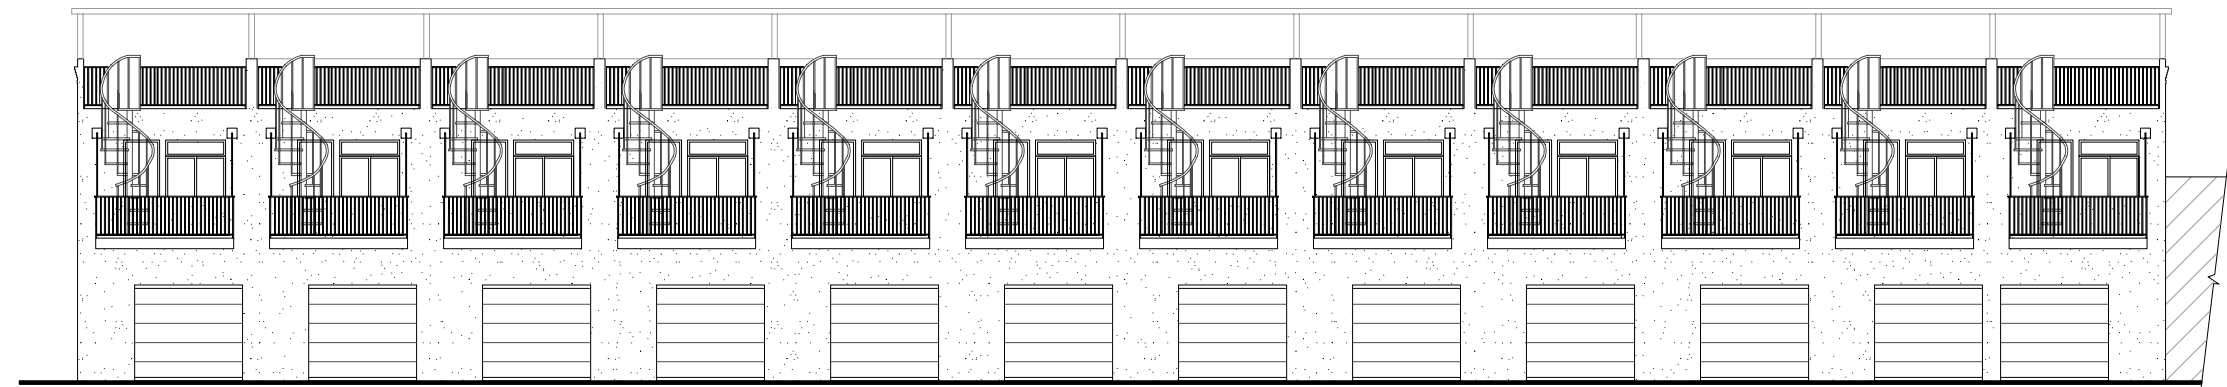

Rear of Building Looking Northwest




33rd Street Looking Northeast




Rear of Building Looking Southwest




Downing Street Looking West

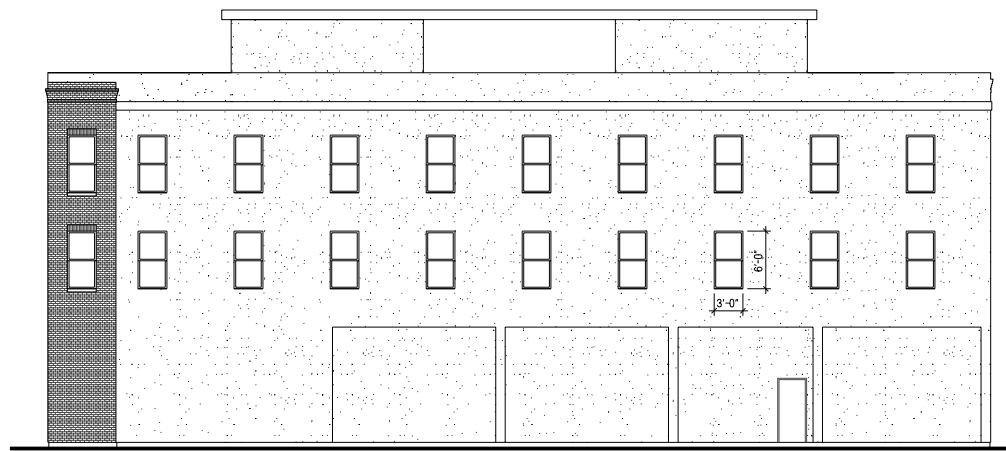


Rear of Building Looking Southeast

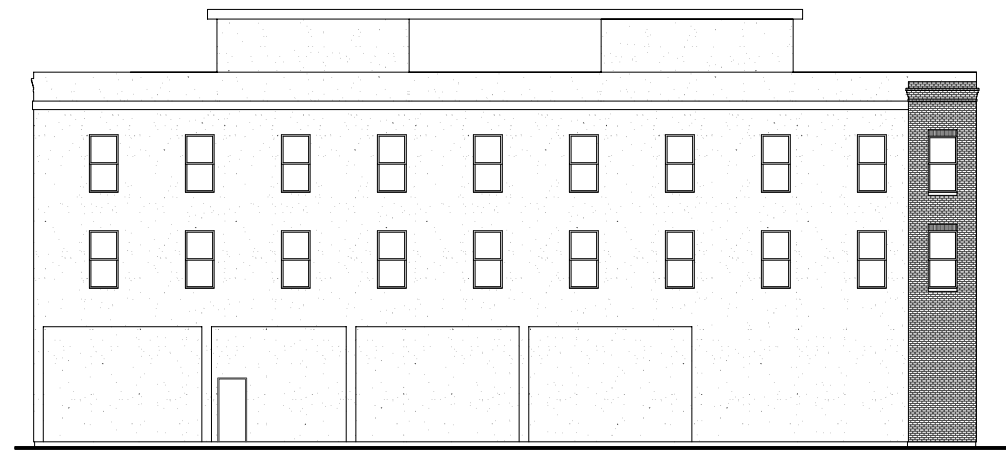

Rear of Building Looking Northeast

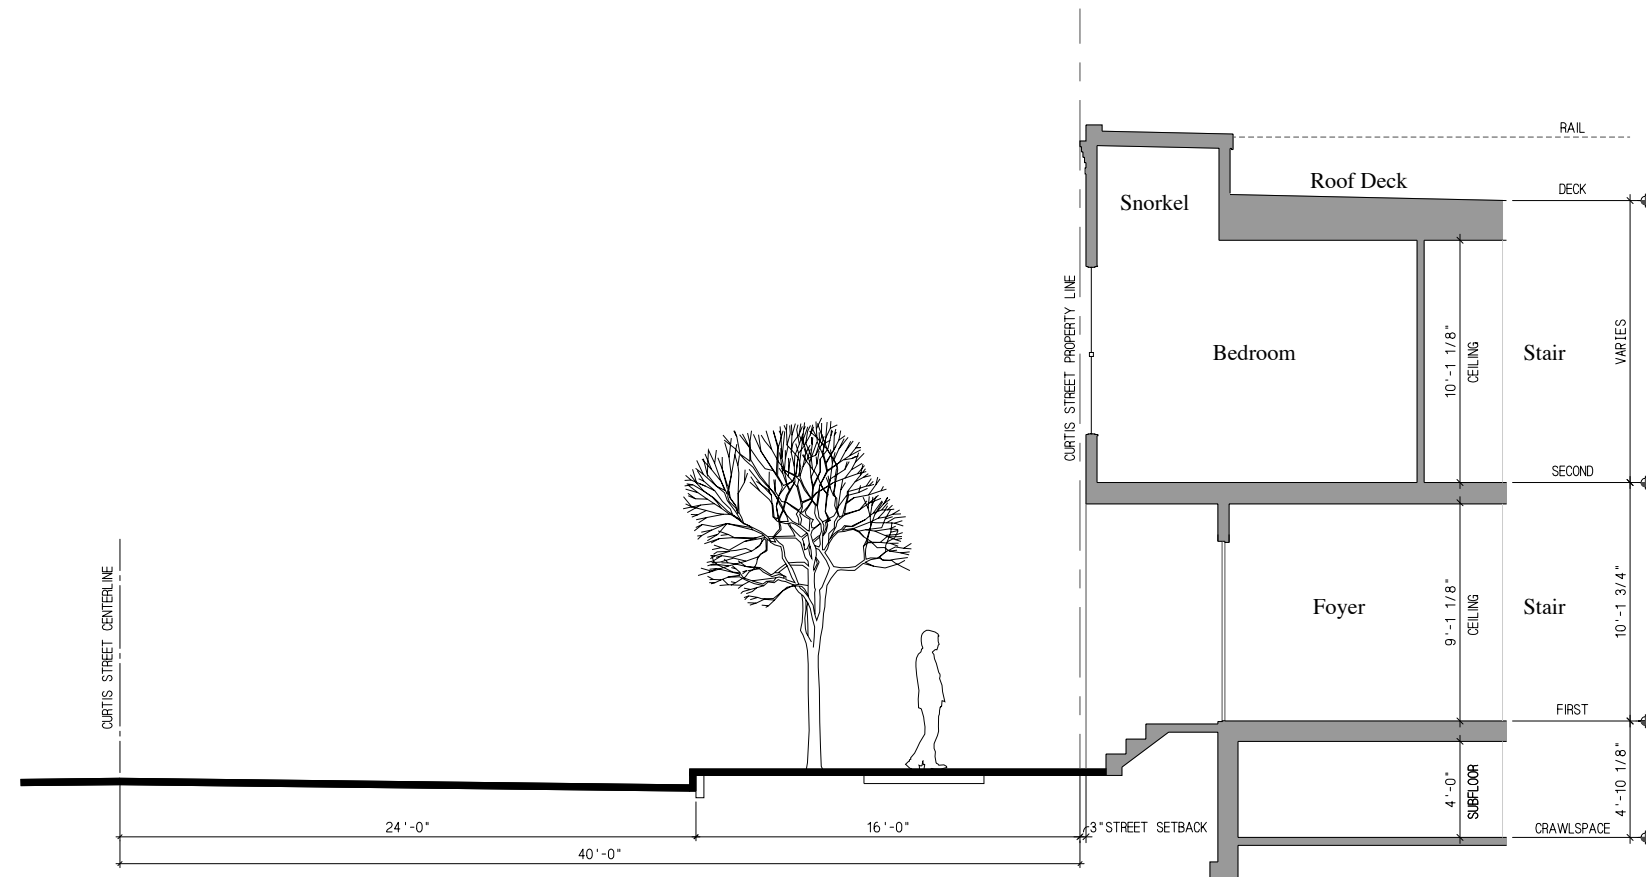

Rowhome Unit (At Entrance)

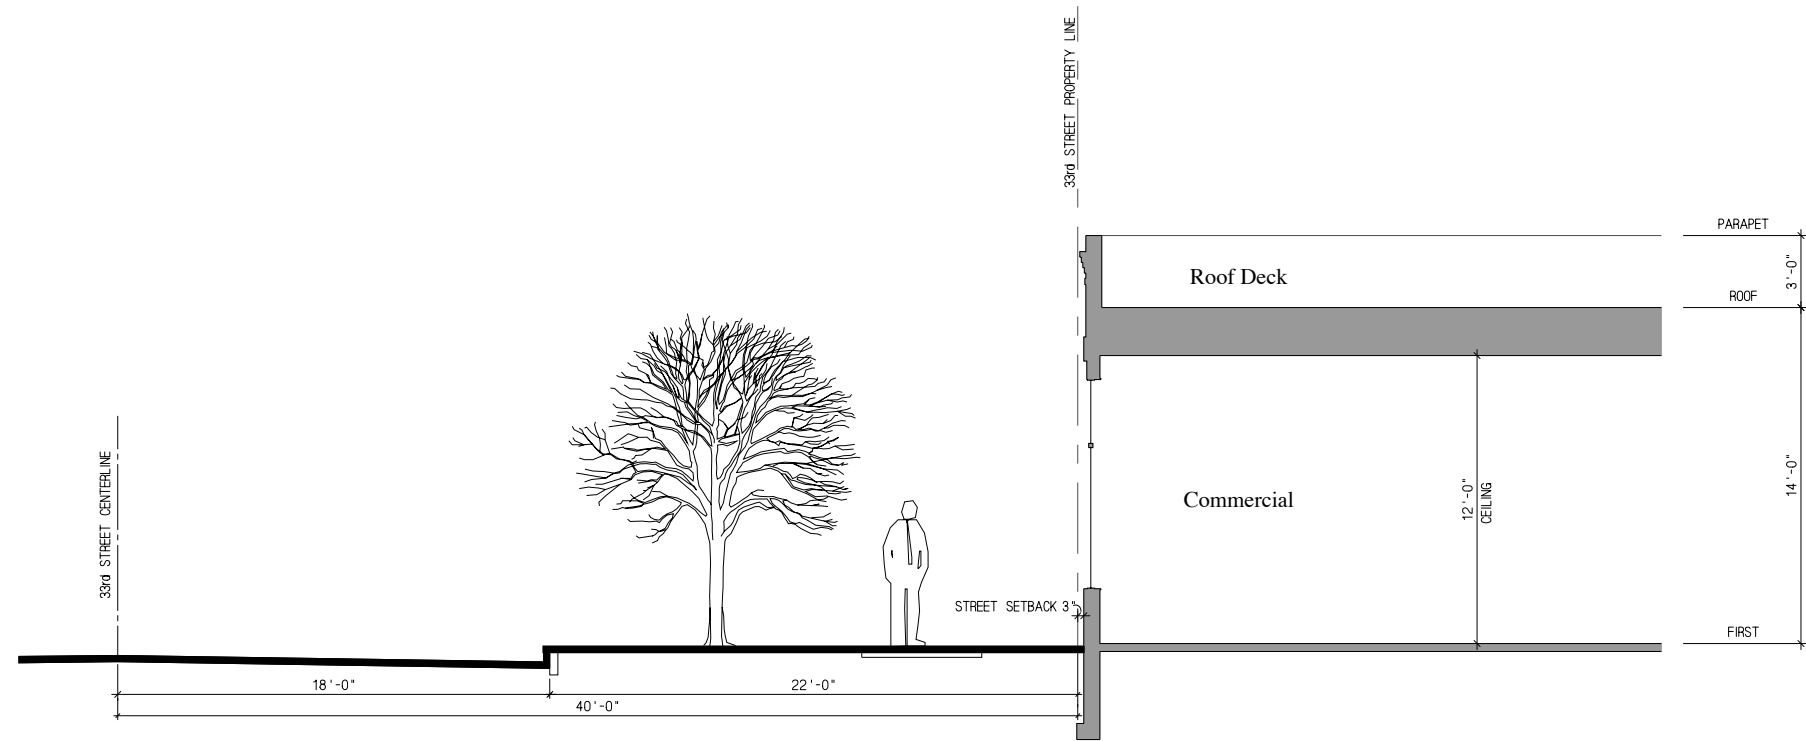


At One-Story Commercial Building

At One-Story Commercial Building

Curtis & 33rd Street Section 1/8" = 1'-0"

3301 - 3303 Downing Street Denver, CO

KinnerBuilt Homes, LLC

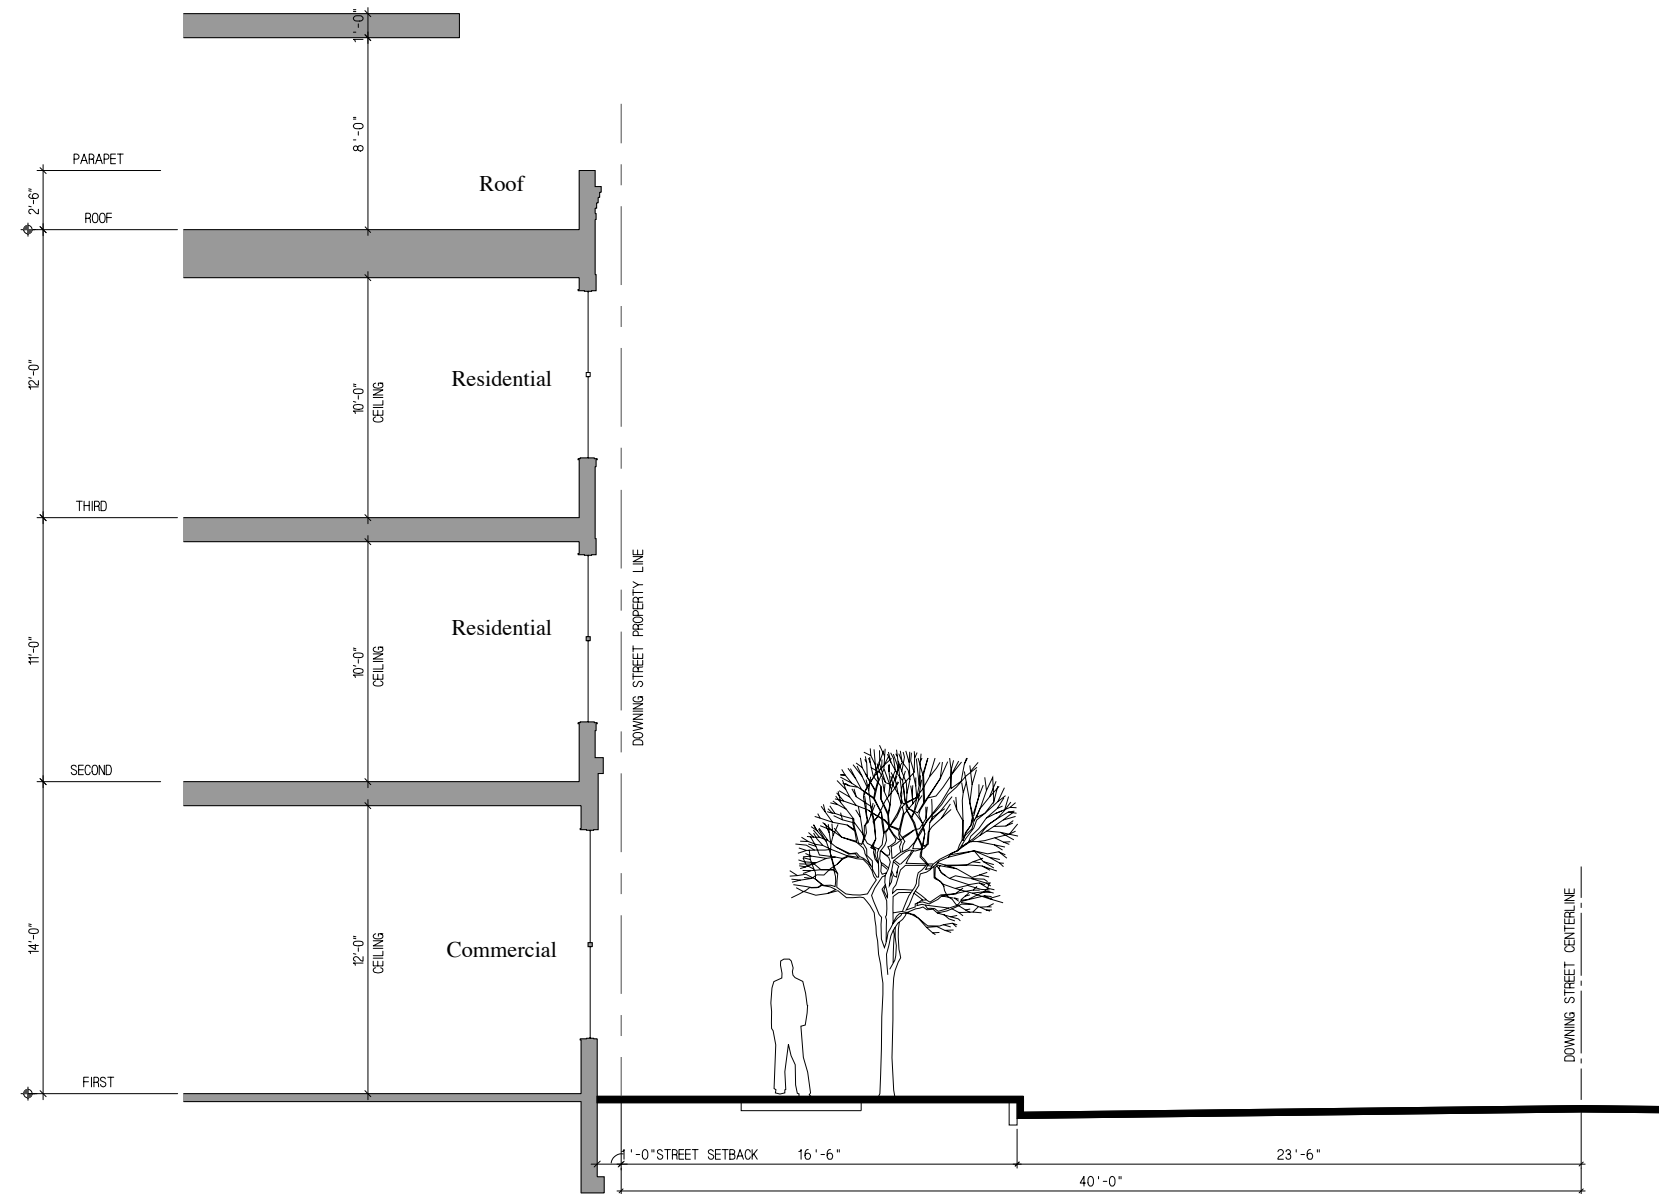

At Three-Story Residential & Commercial Building