



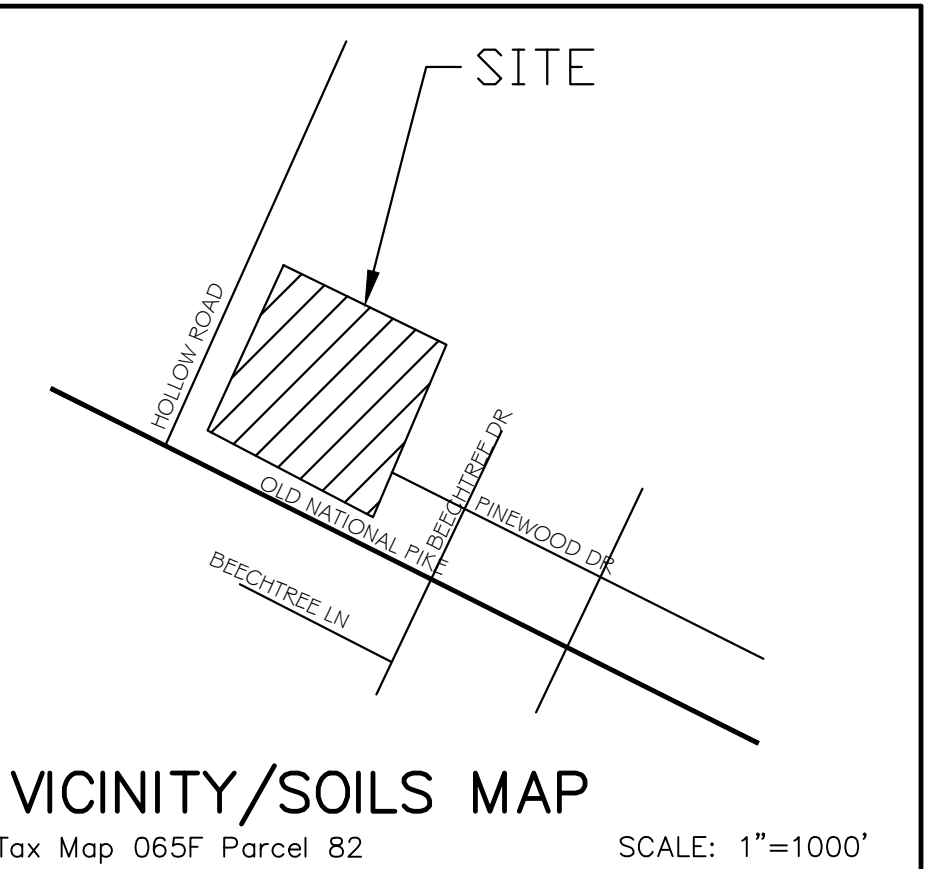

SOILS:
CeD—Catoclin—Spoolsville complex, 15 to 25 percent slopes
"B" Soil, K factor= .24
MmA—Mt. Zion gravelly silt loam, 0 to 3 percent slopes
"C" Soil, K factor= .20
SdC—Spoolsville—Catoclin complex, 8 to 15 percent slopes
"B" Soil, K factor= .32
MvB—Myersville silt loam, 3 to 8 percent slopes
"B" Soil, K factor= .32
MoB—Mt. Zion—Codorus complex, 0 to 8 percent slopes
"C" Soil, K factor= .20

Applicant:
Evelyn Holmes
Anbetam Ridge LLC
4035 Trego Rd
Keadysville, MD 21756

Property Owner:
Hollow Road Investment LLC
46B Thomas Johnson Dr.
Frederick, MD. 21702-4501

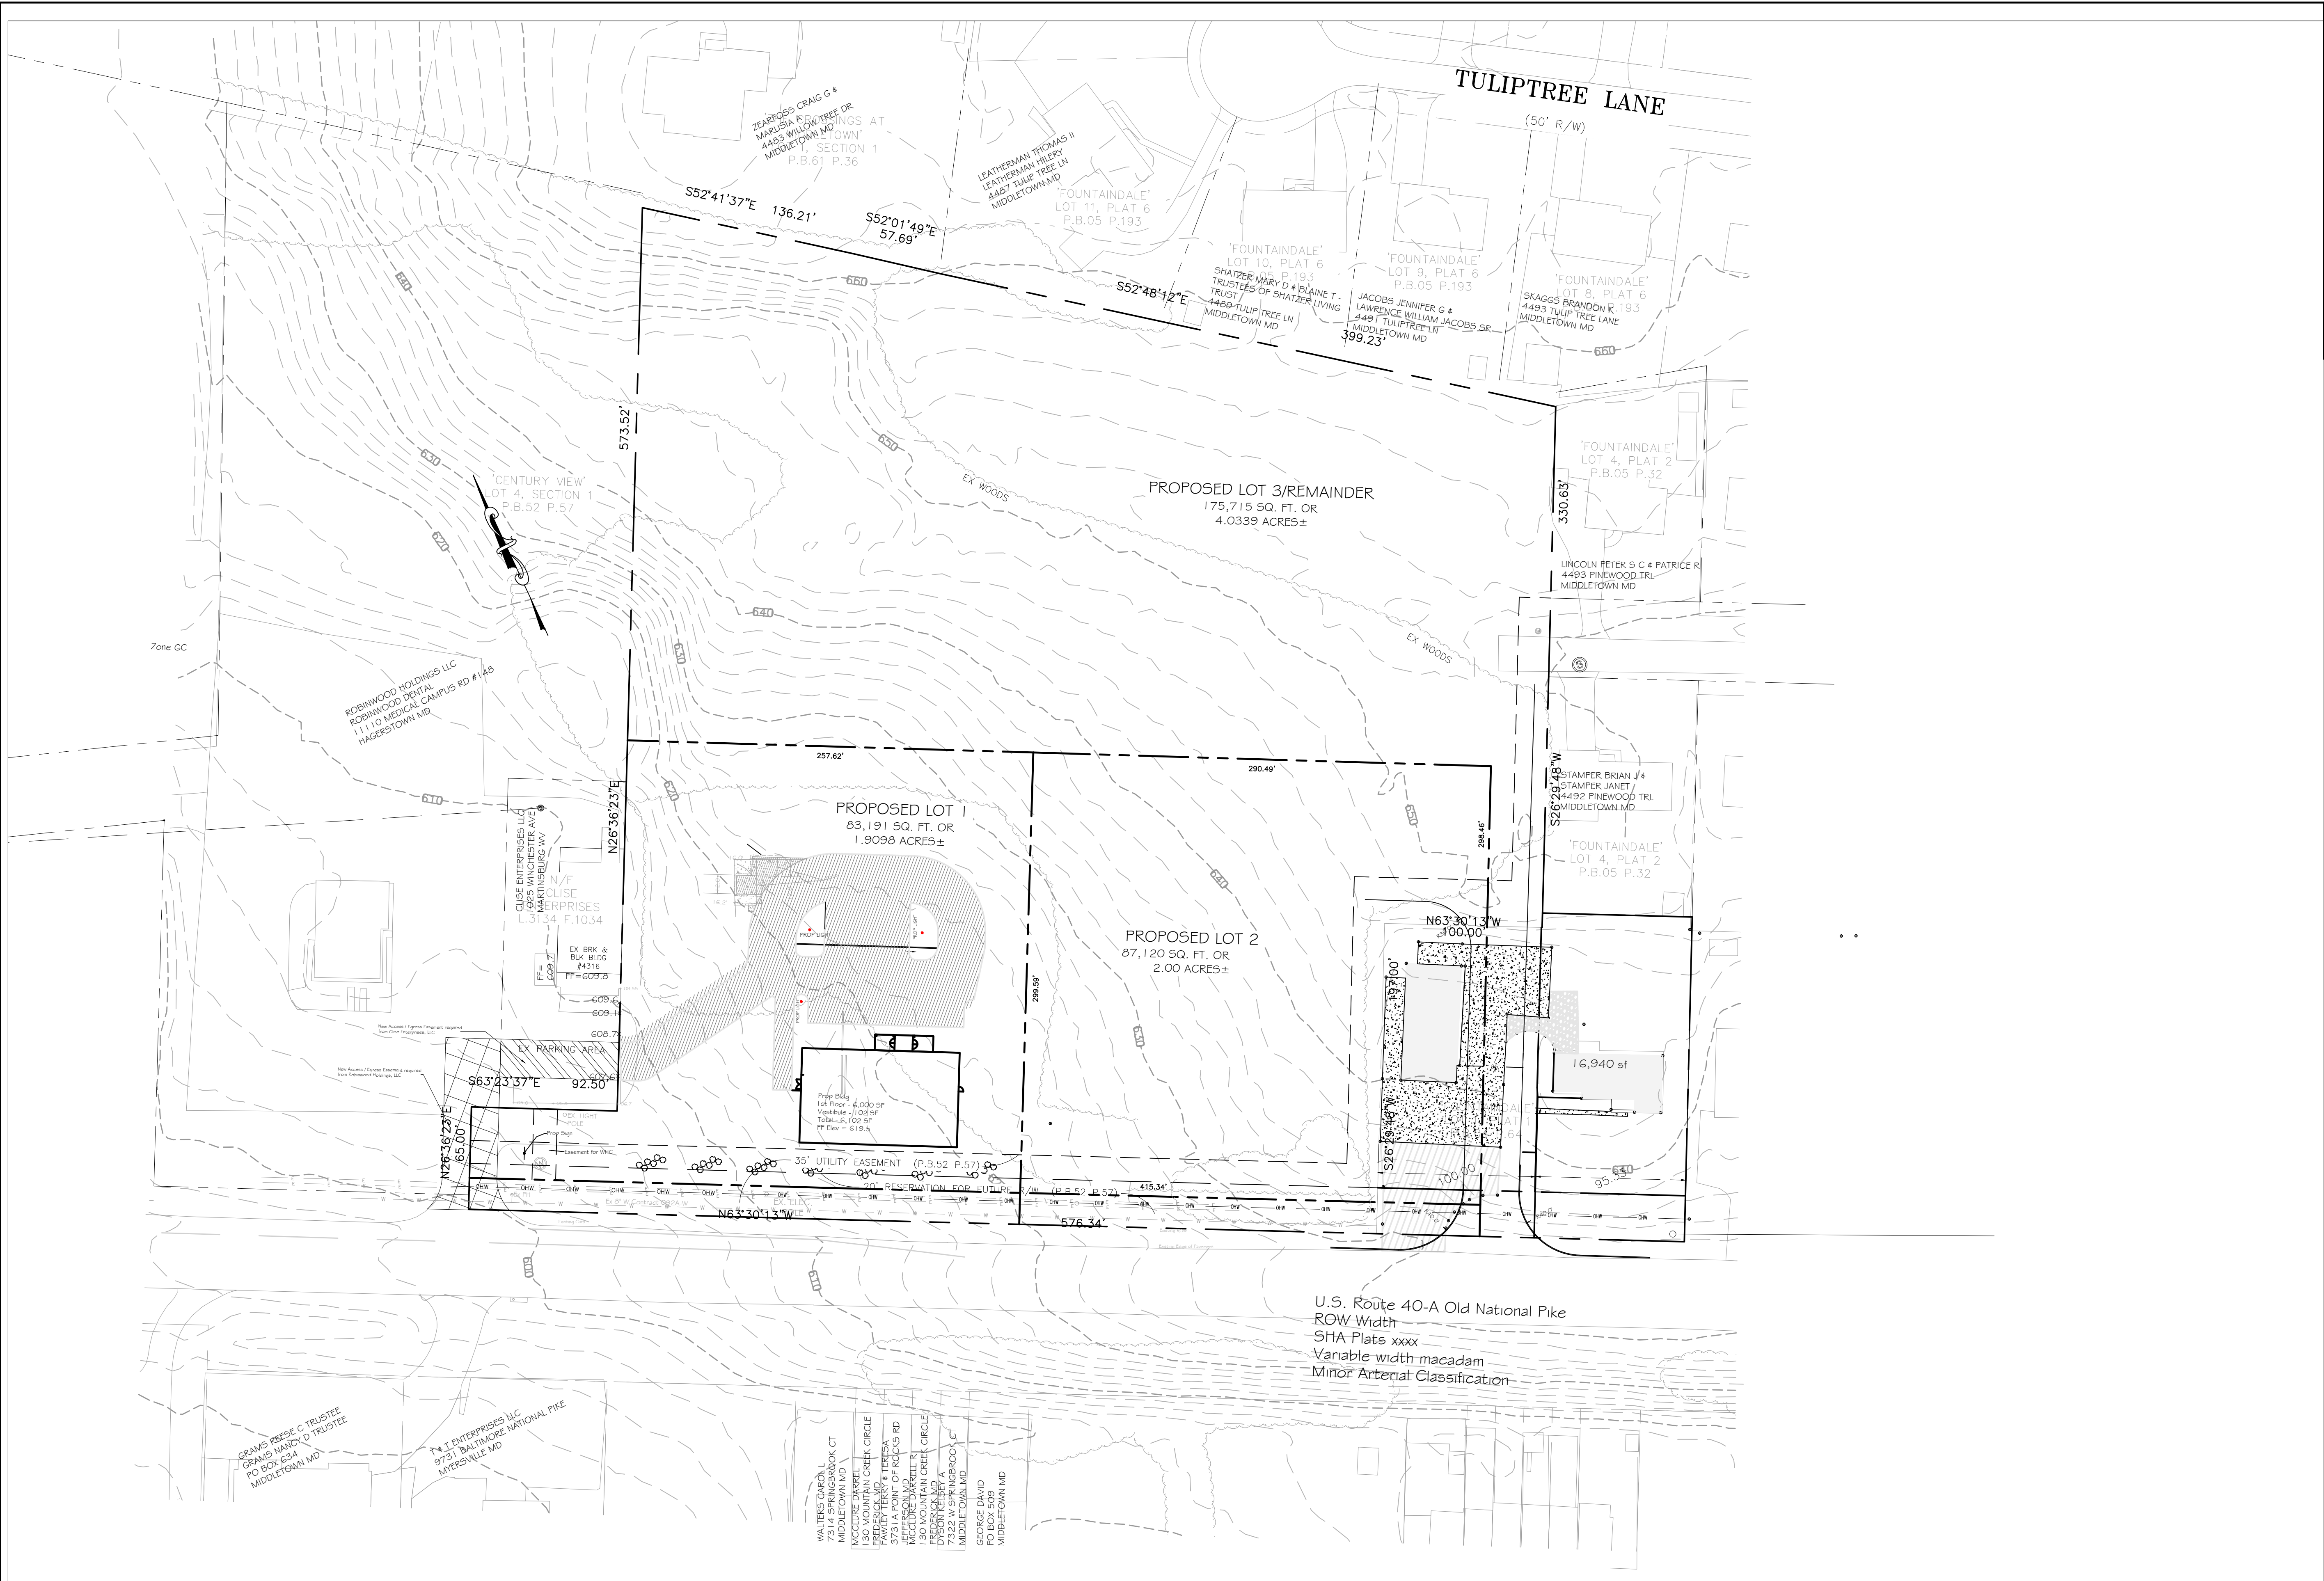

REVISIONS:

SKETCH LOT PLAN

Century View Remainder
TAX ID: 03-126706 Election District 3
SITUATED AT 4334 Old National Pike
FREDERICK COUNTY, MARYLAND

SCALE: 1" = 50'
DRAWN BY: WJB
CHECKED BY:
DATE: 10-22-2024
SHEET: 1 OF: 1
PROJECT: 09-335B