



DICKEY ROAD MINI STORAGE
EXHIBIT MAP

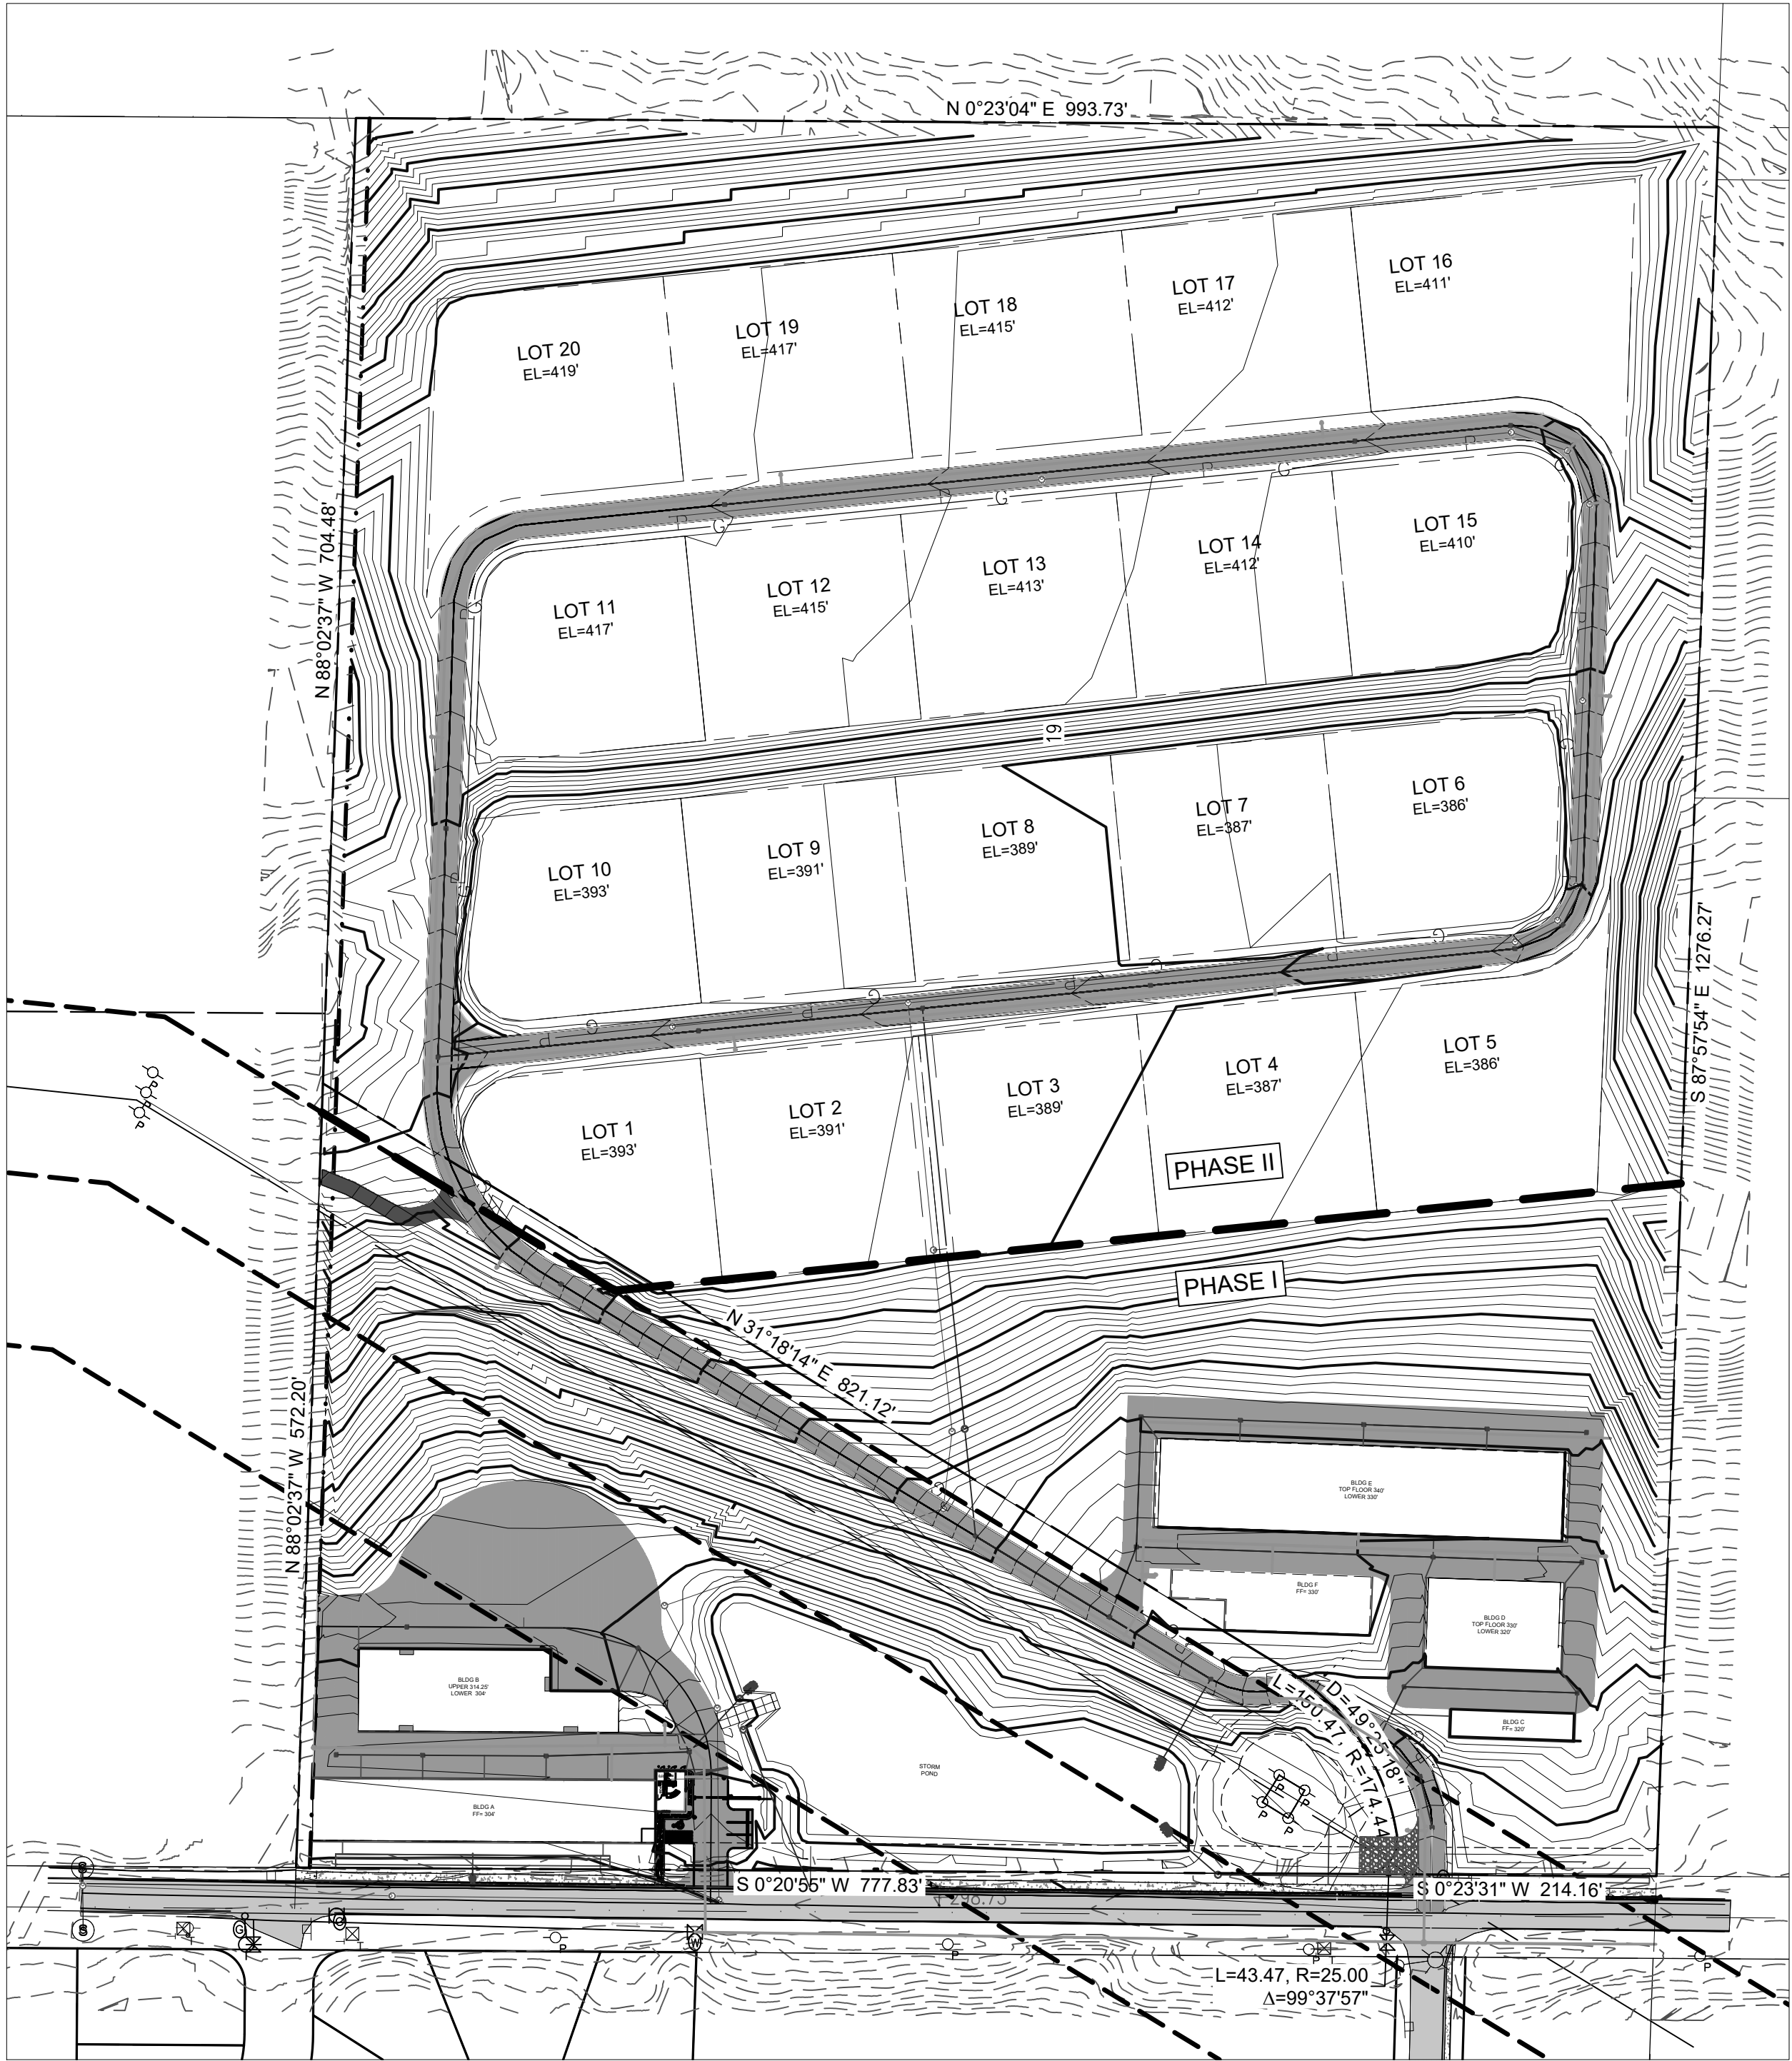

Dickey Rd Phased Areas:

Phase I= 465,105 sq ft
10.68 Acres

Phase II= 801,528 sq ft
18.40 Acres

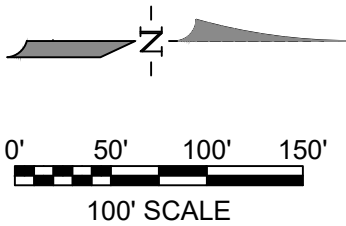

File: X:\WSEPublic\Projects\Active\33003385 - Dickey Road Mini Storage\Design\2025 - Final Drawings\3385 - EXHIBIT MAP.dwg Layout: EXHIBIT MAP - PHASED AREAS Date: 02-19-2026 @ 06:28 Login: andrewsengineering

DESIGNED BY	CTB				
DRAWN BY	ATB				
CHECKED BY	CTB				
SEC	18	TWN	20	R	1E
SCALE					
REV.		DESCRIPTION	DATE	BY	

WSE WestSound
Engineering, Inc.
ENGINEERING, PLANNING AND SURVEYING

217 S.W. Wilkins Drive
Phone (360) 876-3770
E-mail: wse@wsengineering.com

Port Orchard, Wa. 98366
Fax (360) 876-0439
http://www.wsengineering.com



DATE SEALED 02-18-2026

TITLE	DICKEY ROAD MINI STORAGE EXHIBIT MAP
CLIENT	STERLING REAL ESTATE HOLDINGS 9270 PROVIST RD NW SILVERDALE, WA 98383 (360) 340-6220
JOB No.	3385
SHT	1 OF 1 SHTS