



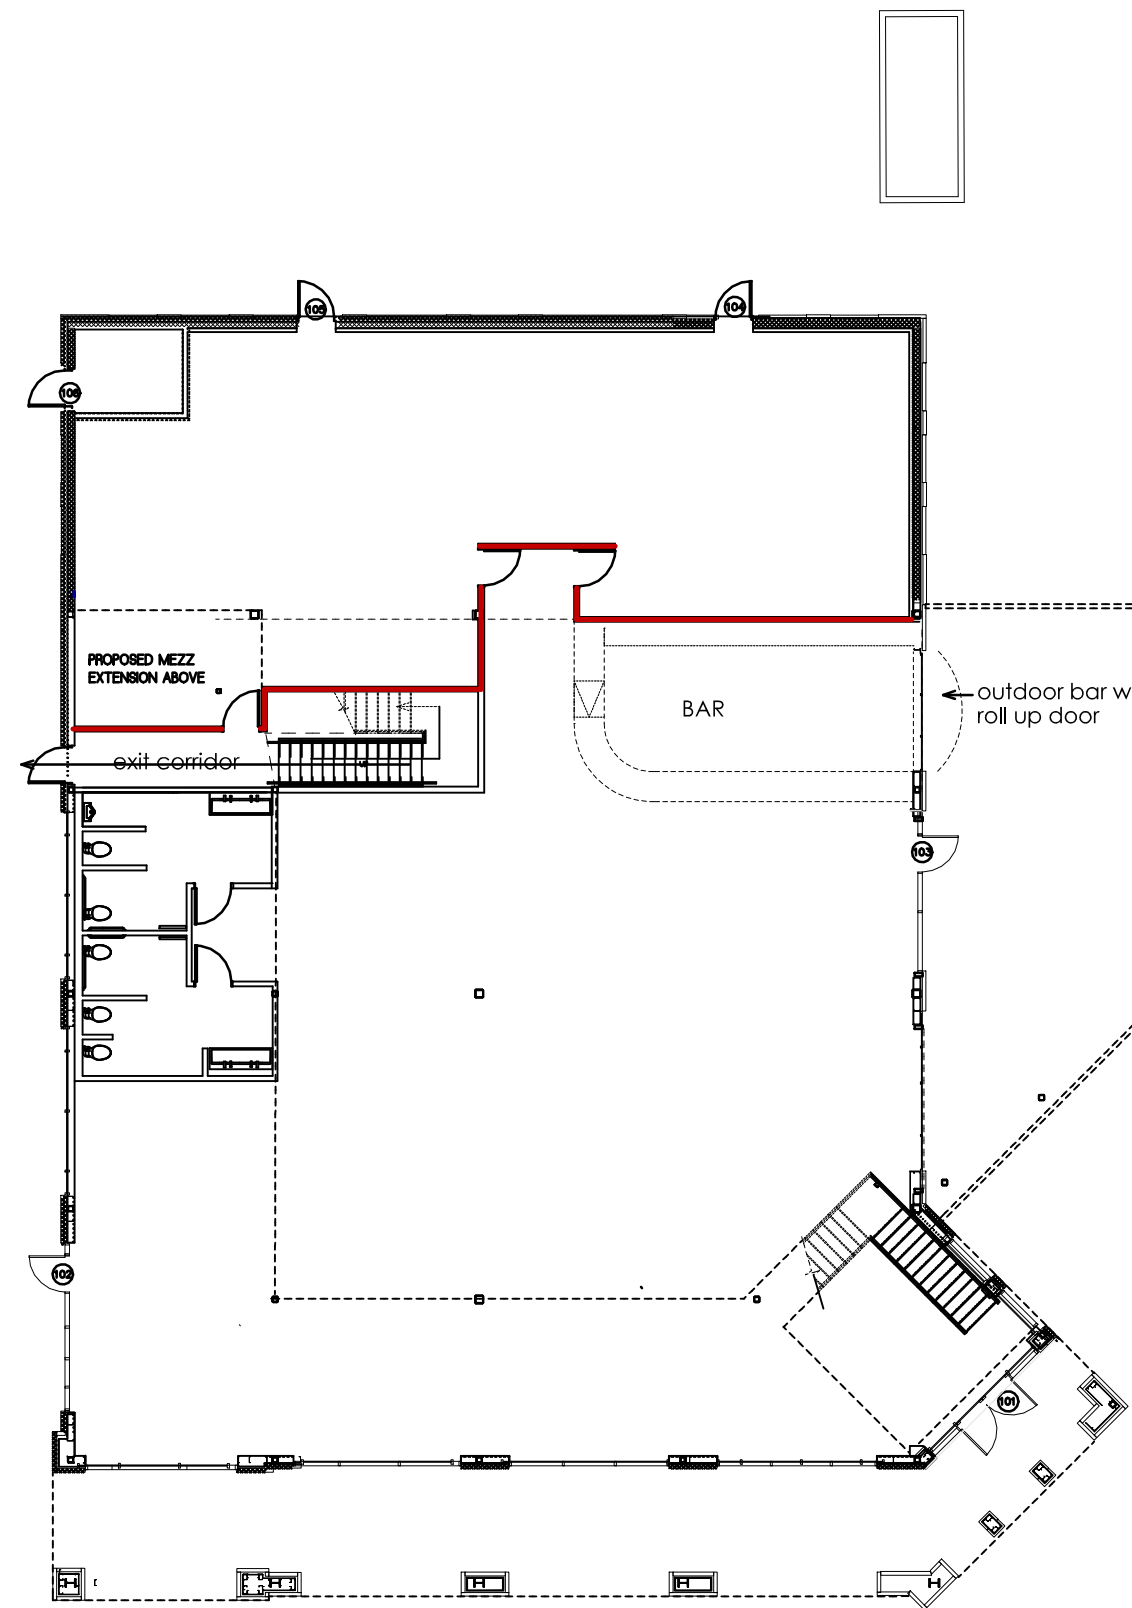

1 LET IT FLY - KITCHEN/BAR EQUIPMENT PLAN
SCALE: 1/8" = 1'-0" 7,030 SQUARE FEET

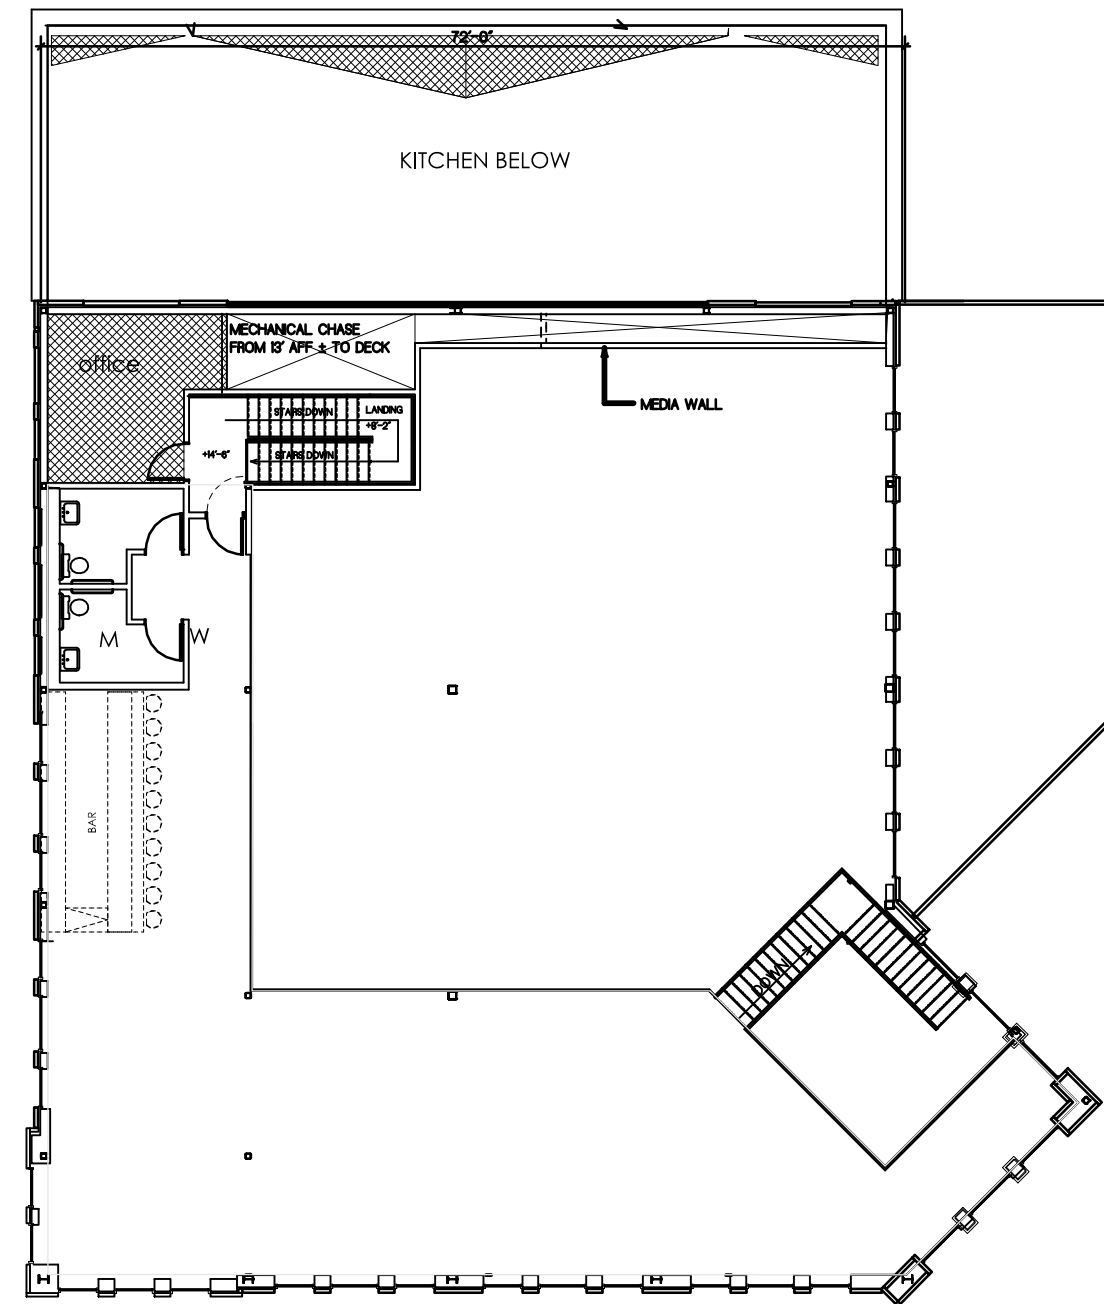


2 LET IT FLY - MEZZANINE PLAN
SCALE: 1/8" = 1'-0" 2,110 SQUARE FEET

John
Galbraith, AIA
3526 Waterford
Cove North
Collierville
Tennessee 38017
jgalbraitharch.com

REMARKS

DATE

REVISION #

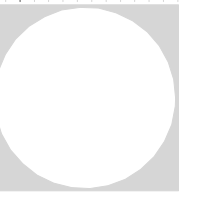

LET IT FLY - SILO SQUARE
6233 GETWELL RD
SOUTHAVEN, MS 38672



A3.1

DRAWN BY: JEG
DATE:
JOB NO: 2K24-TT1