


A SUBDIVISION PLAT OF
LARKSPUR ESTATES NO. 4
SITUATED IN THE NW1/4 SW1/4 OF SECTION 27,
TOWNSHIP 20 NORTH, RANGE 3 EAST, P.M.M., CASCADE COUNTY, MONTANA

P-2013-0000838 3/2

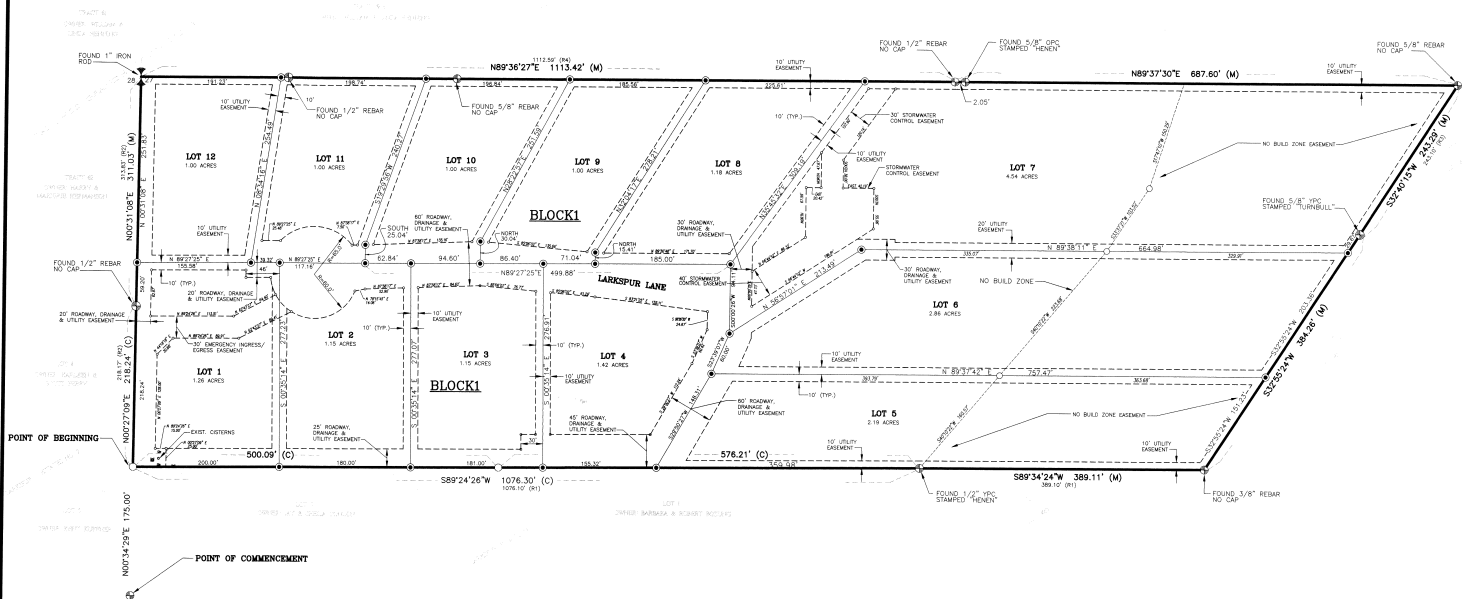

LEGEND

- POSITION ONLY - NO MONUMENT FOUND OR SET
- ⊕ 24 SECTION CORNER
- ⊙ FOUND MONUMENT AS DESCRIBED
- ⊙ 5/8" REBAR W/ IRC STAMPED "LEO"
- ⊙ NO BUILD-ZONE EASEMENT

ABBREVIATIONS

- AC. ACRES
- S.F. SQUARE FEET
- CERTIFICATE OF SURVEY
- MEASURED DATA PER THIS SURVEY
- CALCULATED DATA PER THIS SURVEY
- (R) RECORD DATA FROM MANCHOS GRANDE VISTA NO. 3
- (R2) RECORD DATA FROM CERTIFICATE OF SURVEY 88037
- (R3) RECORD DATA FROM LARKSPUR ESTATES NO. 2 2007
- (R4) RECORD DATA FROM CERTIFICATE OF SURVEY 85566
- (R5) RECORD DATA FROM CERTIFICATE OF SURVEY 12021
- IRC ORANGE PLASTIC CAP
- YPC YELLOW PLASTIC CAP




SHEET TITLE		LARKSPUR ESTATES NO. 4	
JOB NO.	09M	DRAWING NAME	09M-PLAT
FILE NO.	JCK	DATE	7/25/13
		SHEET	2
		TOTAL	2



A SUBDIVISION PLAT OF
LARKSPUR ESTATES NO. 4
 SITUATED IN THE NW1/4 SW1/4 OF SECTION 27,
 TOWNSHIP 20 NORTH, RANGE 3 EAST, P.M.M., CASCADE COUNTY, MONTANA

P-2013-0000038 1/2

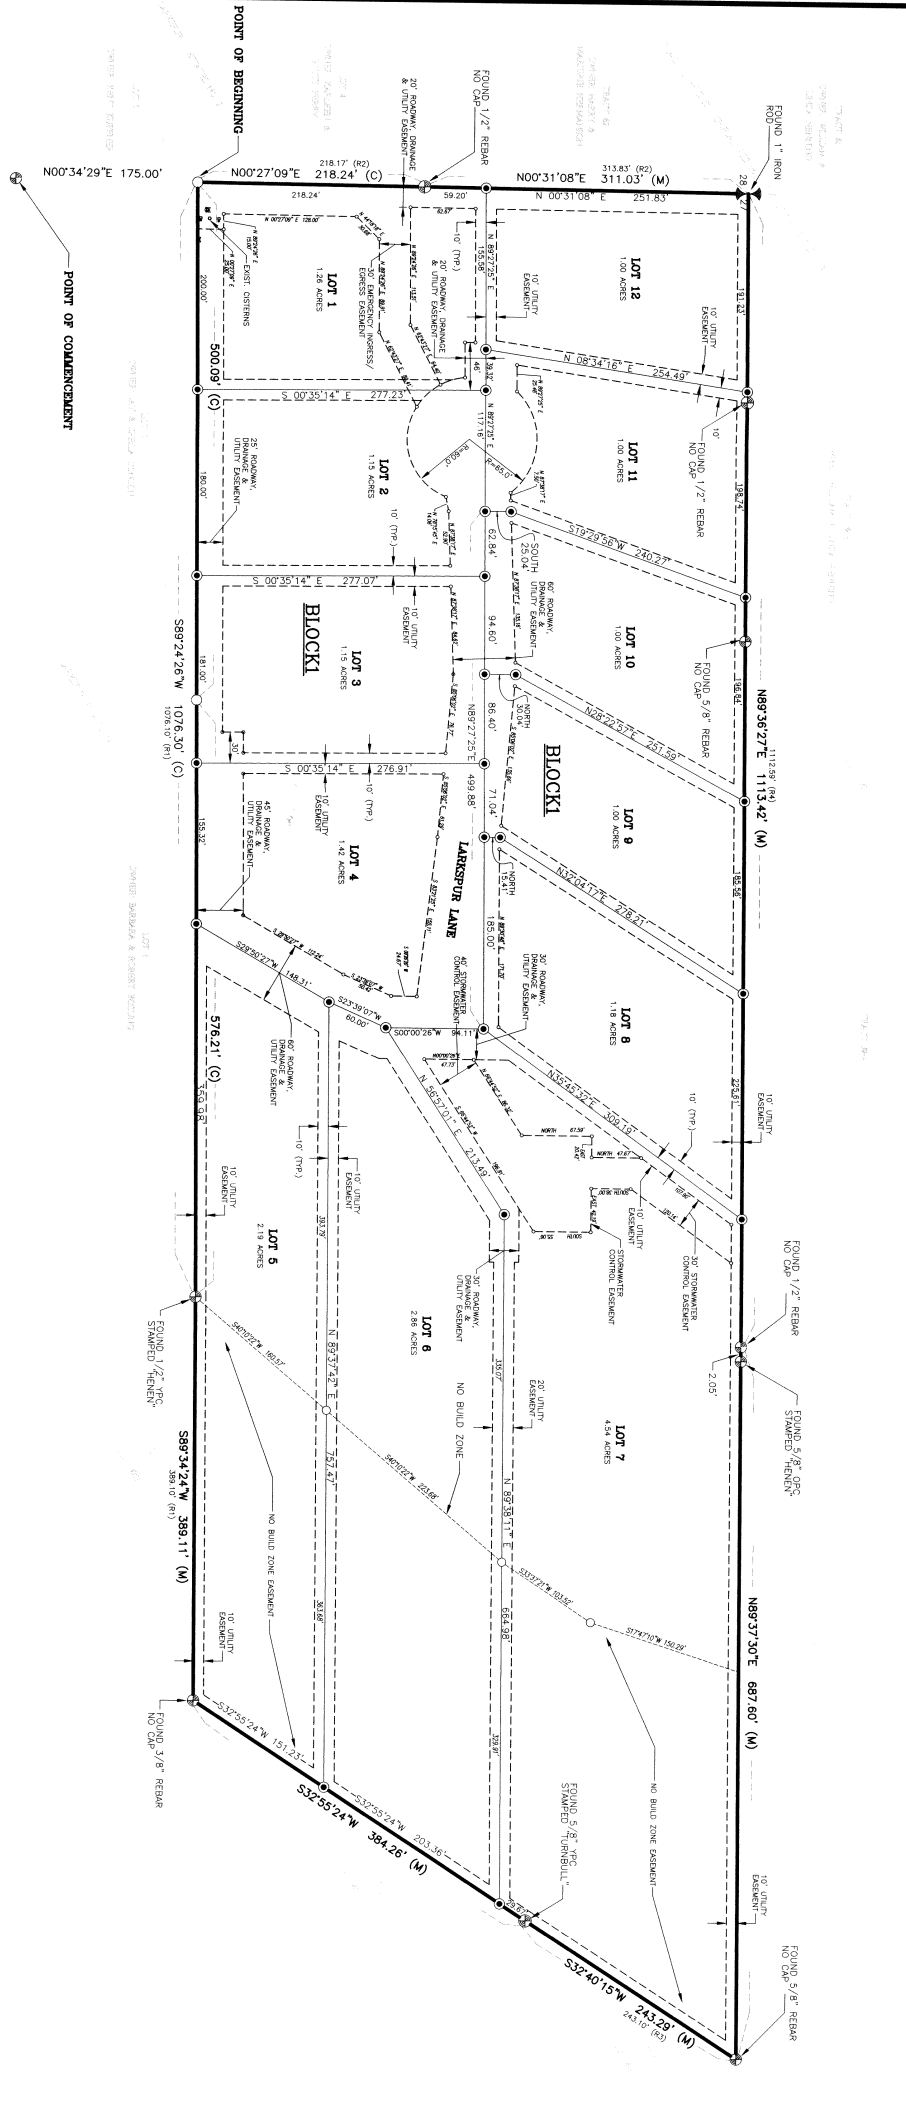


LEGEND

- POSITION ONLY - NO MONUMENT FOUND OR SET
- ⊙ 1/4 SECTION CORNER
- ⊕ FOUND MONUMENT AS DESCRIBED
- ⊖ 5/8" REBAR W/ O/C STAMPED '10'
- NO BUILD ZONE EASEMENT

ABBREVIATIONS

- AC. ACRES
- S.F. SQUARE FEET
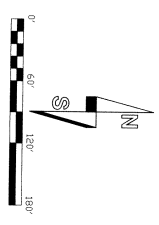

SHEET TITLE		LARKSPUR ESTATES NO. 4	
JOB NO.	09M	DATE	7/26/13
DRAWN BY	JCK	CHECKED BY	JCK
SCALE		AS SHOWN	
SHEET		2 OF 2	

bsc & e
 BIG SKY CIVIL & ENVIRONMENTAL, INC.
 ENGINEERS - PLANNERS - DESIGNERS - LAND SURVEYORS - ENVIRONMENTAL SPECIALISTS

1505 14TH ST SW
 (406) 727-3656 FAX
 www.bscenv.com

