
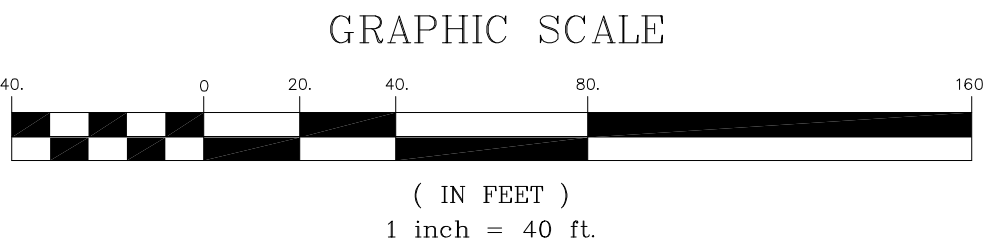


TOPOGRAPHIC SURVEY

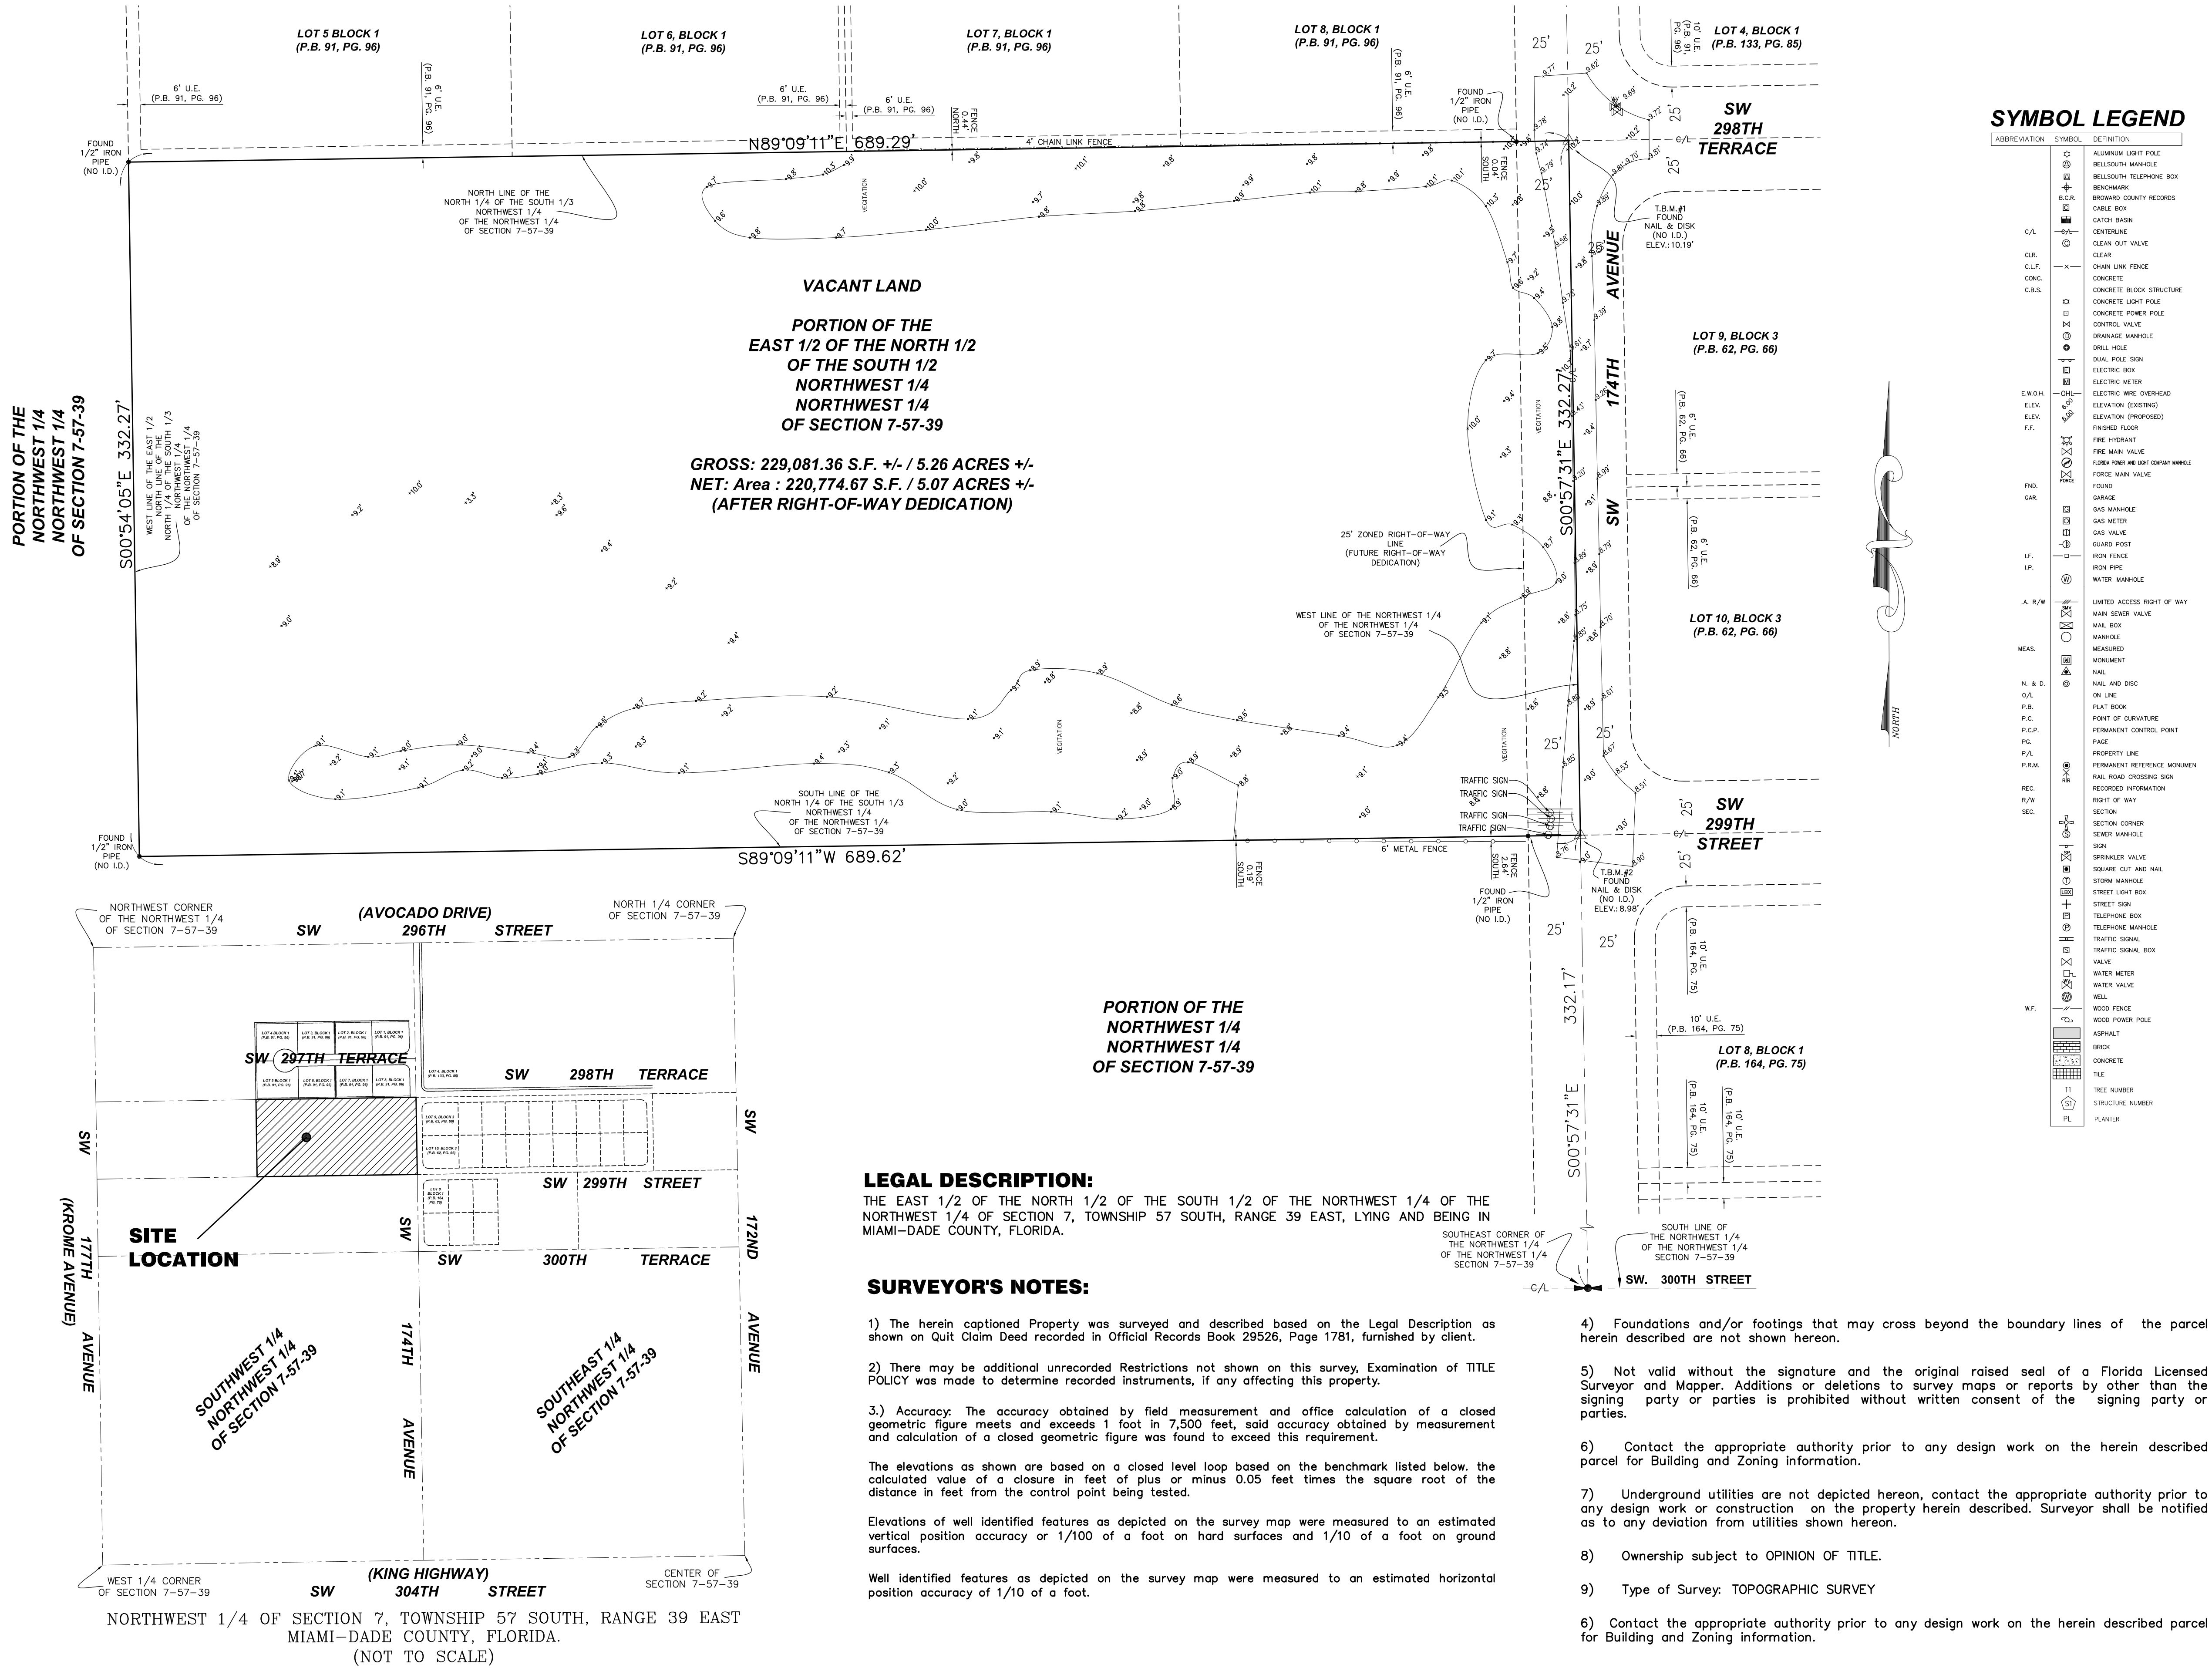

SYMBOL LEGEND

ABBREVIATION	SYMBOL	DEFINITION

Z: Surveys\2025\25-05-2505.0006 DWG\Topo Survey\2505.0006 TOPOGRAPHIC SURVEY.dwg