
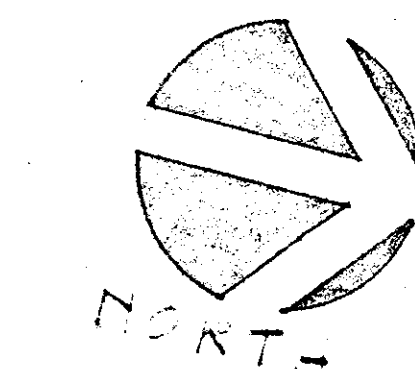


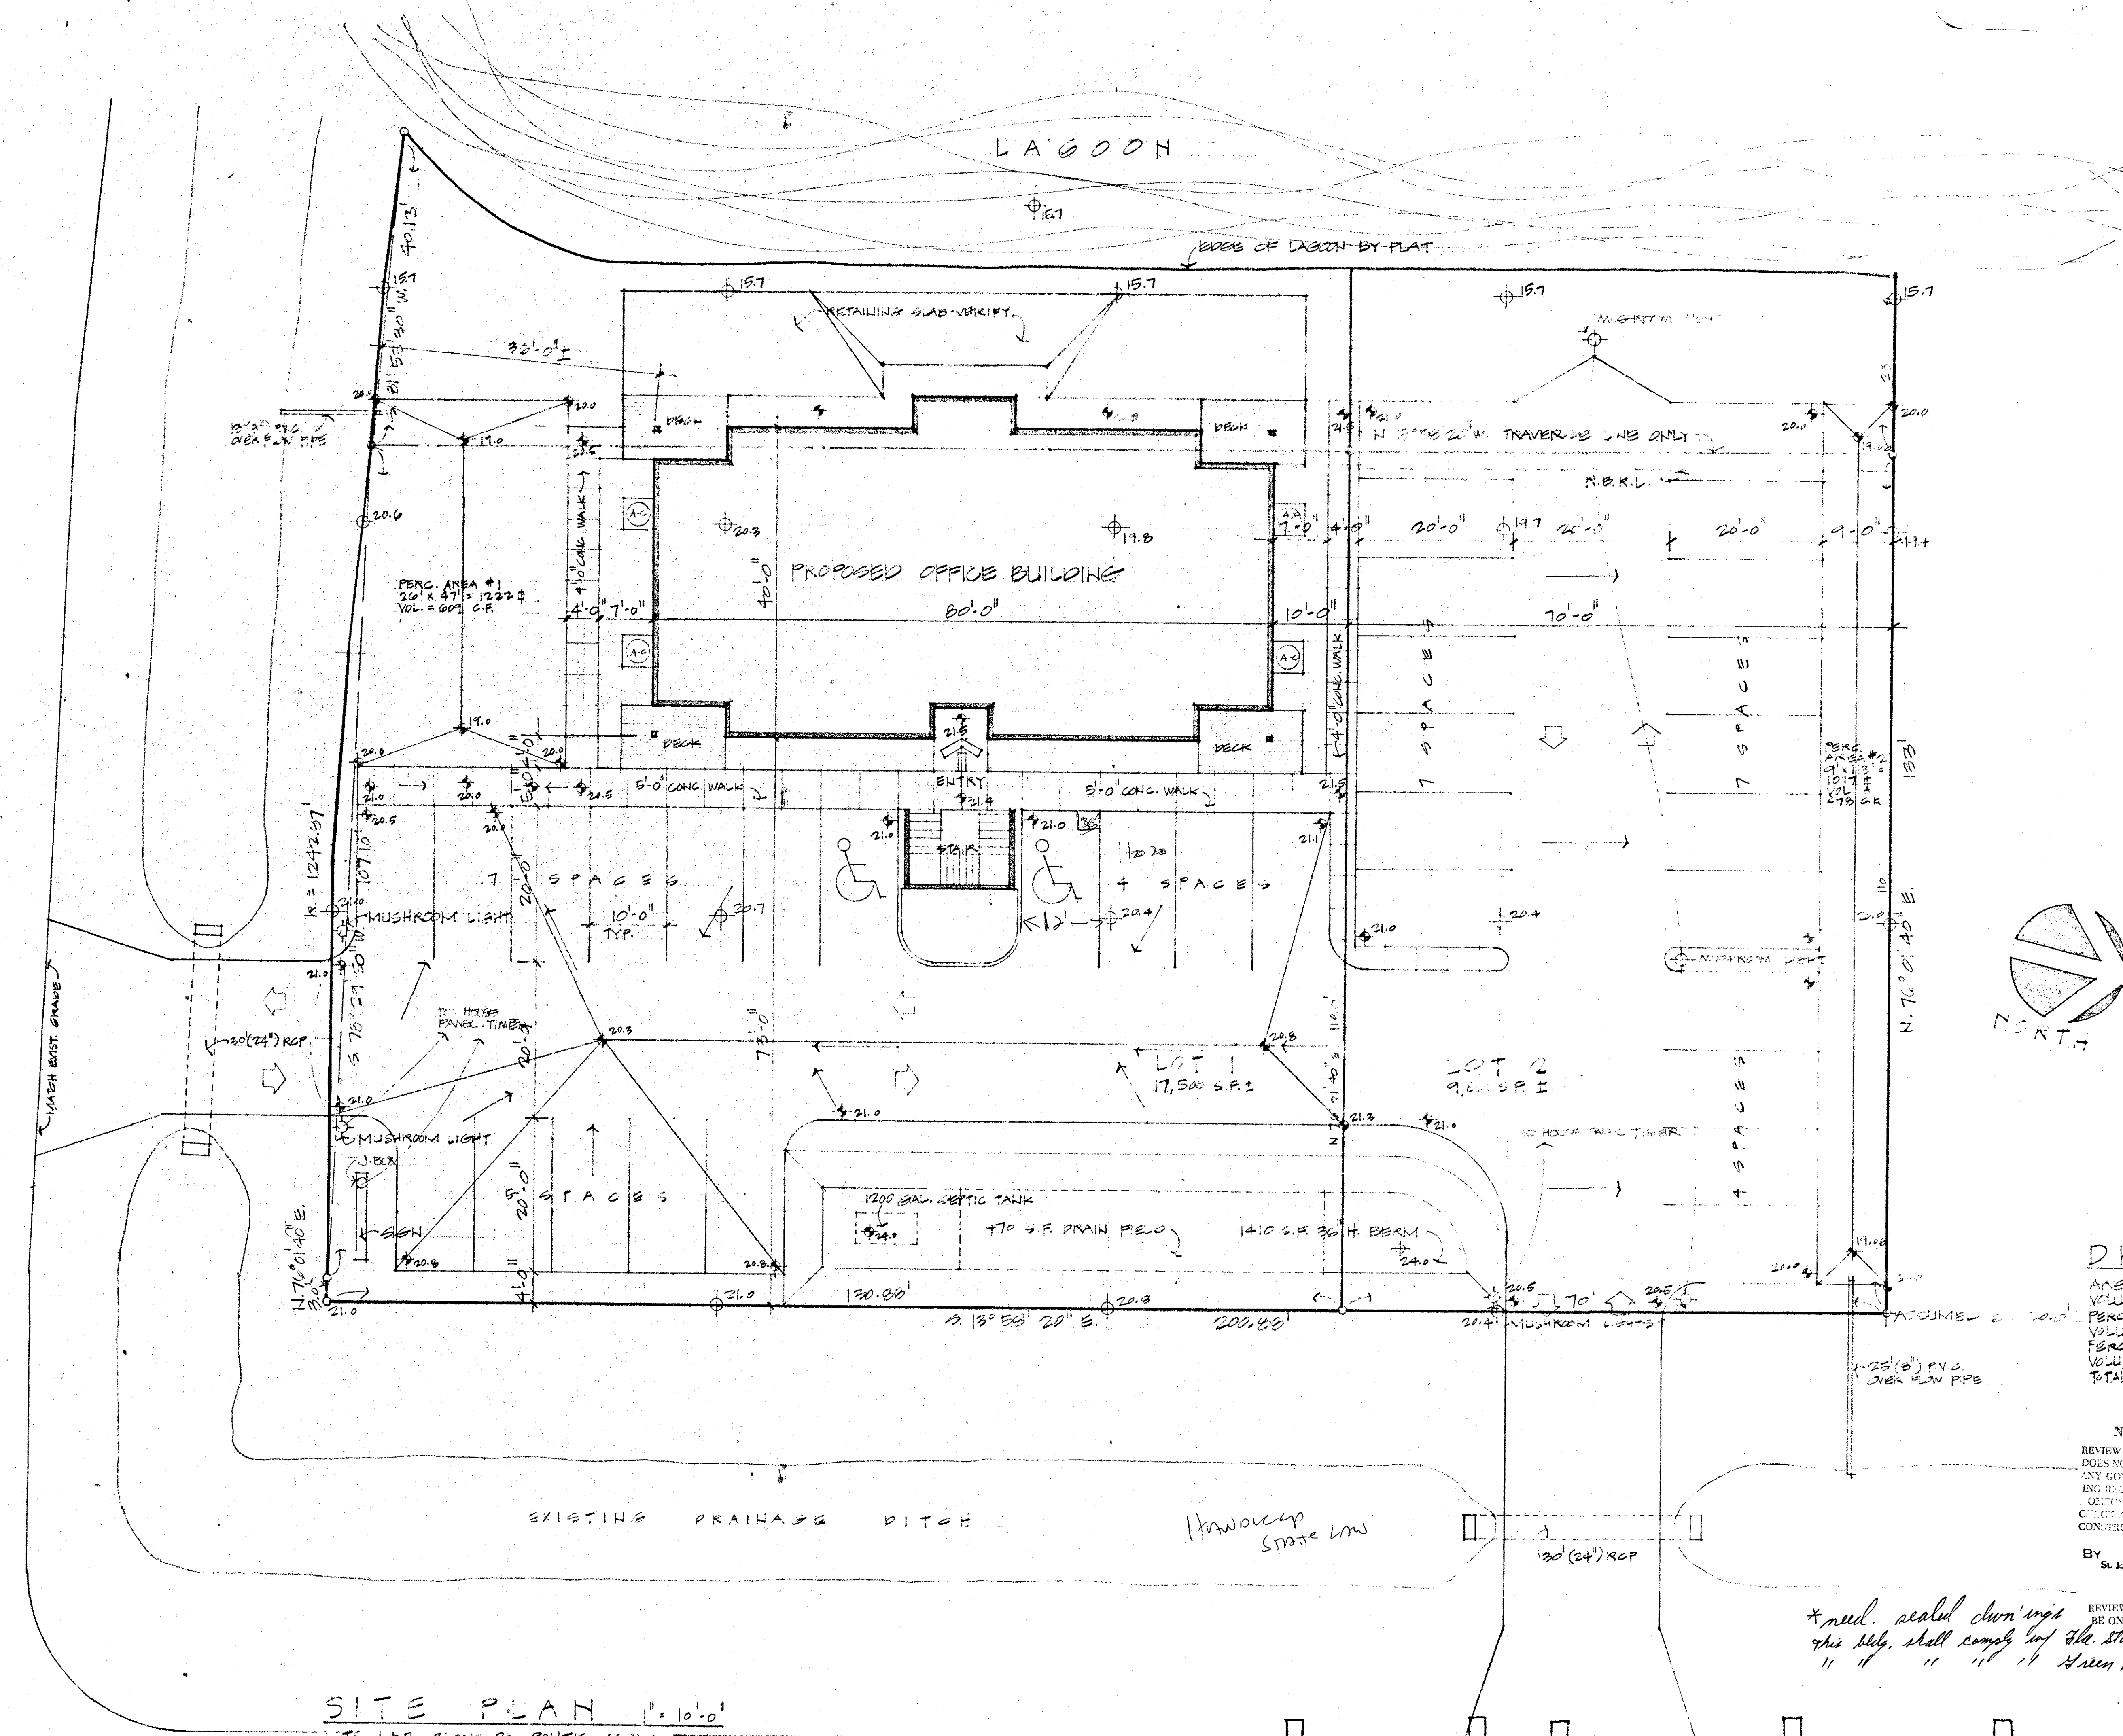

LEGEND
 ⊕ EXISTING ELEVATION
 + FINISHED ELEVATION

DRAINAGE
 AREA OF PROPERTY 200.00' x 130' = 26,000 SF
 VOLUME OF DRAINAGE 26,000 x 2.4' = 62,400 CF
 PERC. AREA #1 = 47' x 26' = 1,222 SF
 VOLUME AREA #1 = 1,222 x 1.0' = 1,222 CF
 PERC. AREA #2 = 4' x 115' = 460 SF
 VOLUME AREA #2 = 460 x 0.9' = 414 CF
 TOTAL VOLUME PERC. AREAS 1+2 = 1,636 CF

Notice To All Contractors:
 REVIEW OF THESE PLANS FOR PERMIT DOES NOT CONVEY THE RIGHT TO VIOLATE ANY GOVERNING BUILDING CODES OR ZONING REGULATIONS OF ST. JOHNS COUNTY. CONTRACTOR OR CONTRACTOR SHALL CHECK ALL ZONING REGULATIONS BEFORE CONSTRUCTION.


By D.H. Herman
 St. Johns County Building Department

JOB COPY
 REVIEWED SET OF PLANS MUST BE ON JOB SITE AT ALL TIMES
 *need. sealed drawings
 this set, shall comply w/ Fla. Statute 553 Part I accordingly
 " " " " " " Green four pages to R.O.

SITE PLAN 1" = 10'-0"
 LOTS 1+2, BLOCK 20, PONTE VEDRA

DOOR SCHEDULE

- ① 5'-0" x 6'-8" x 1 3/4" FRENCH
 - ② 3'-0" x 6'-8" x 1 3/4" SOLID CORE WOOD
 - ③ 2'-8" x 6'-8" x 1 3/4" SOLID CORE WOOD
 - ④ 2'-6" x 6'-8" x 1 3/4" SOLID CORE WOOD
- BRASS THRESHOLDS & EXTERIOR DRAINS

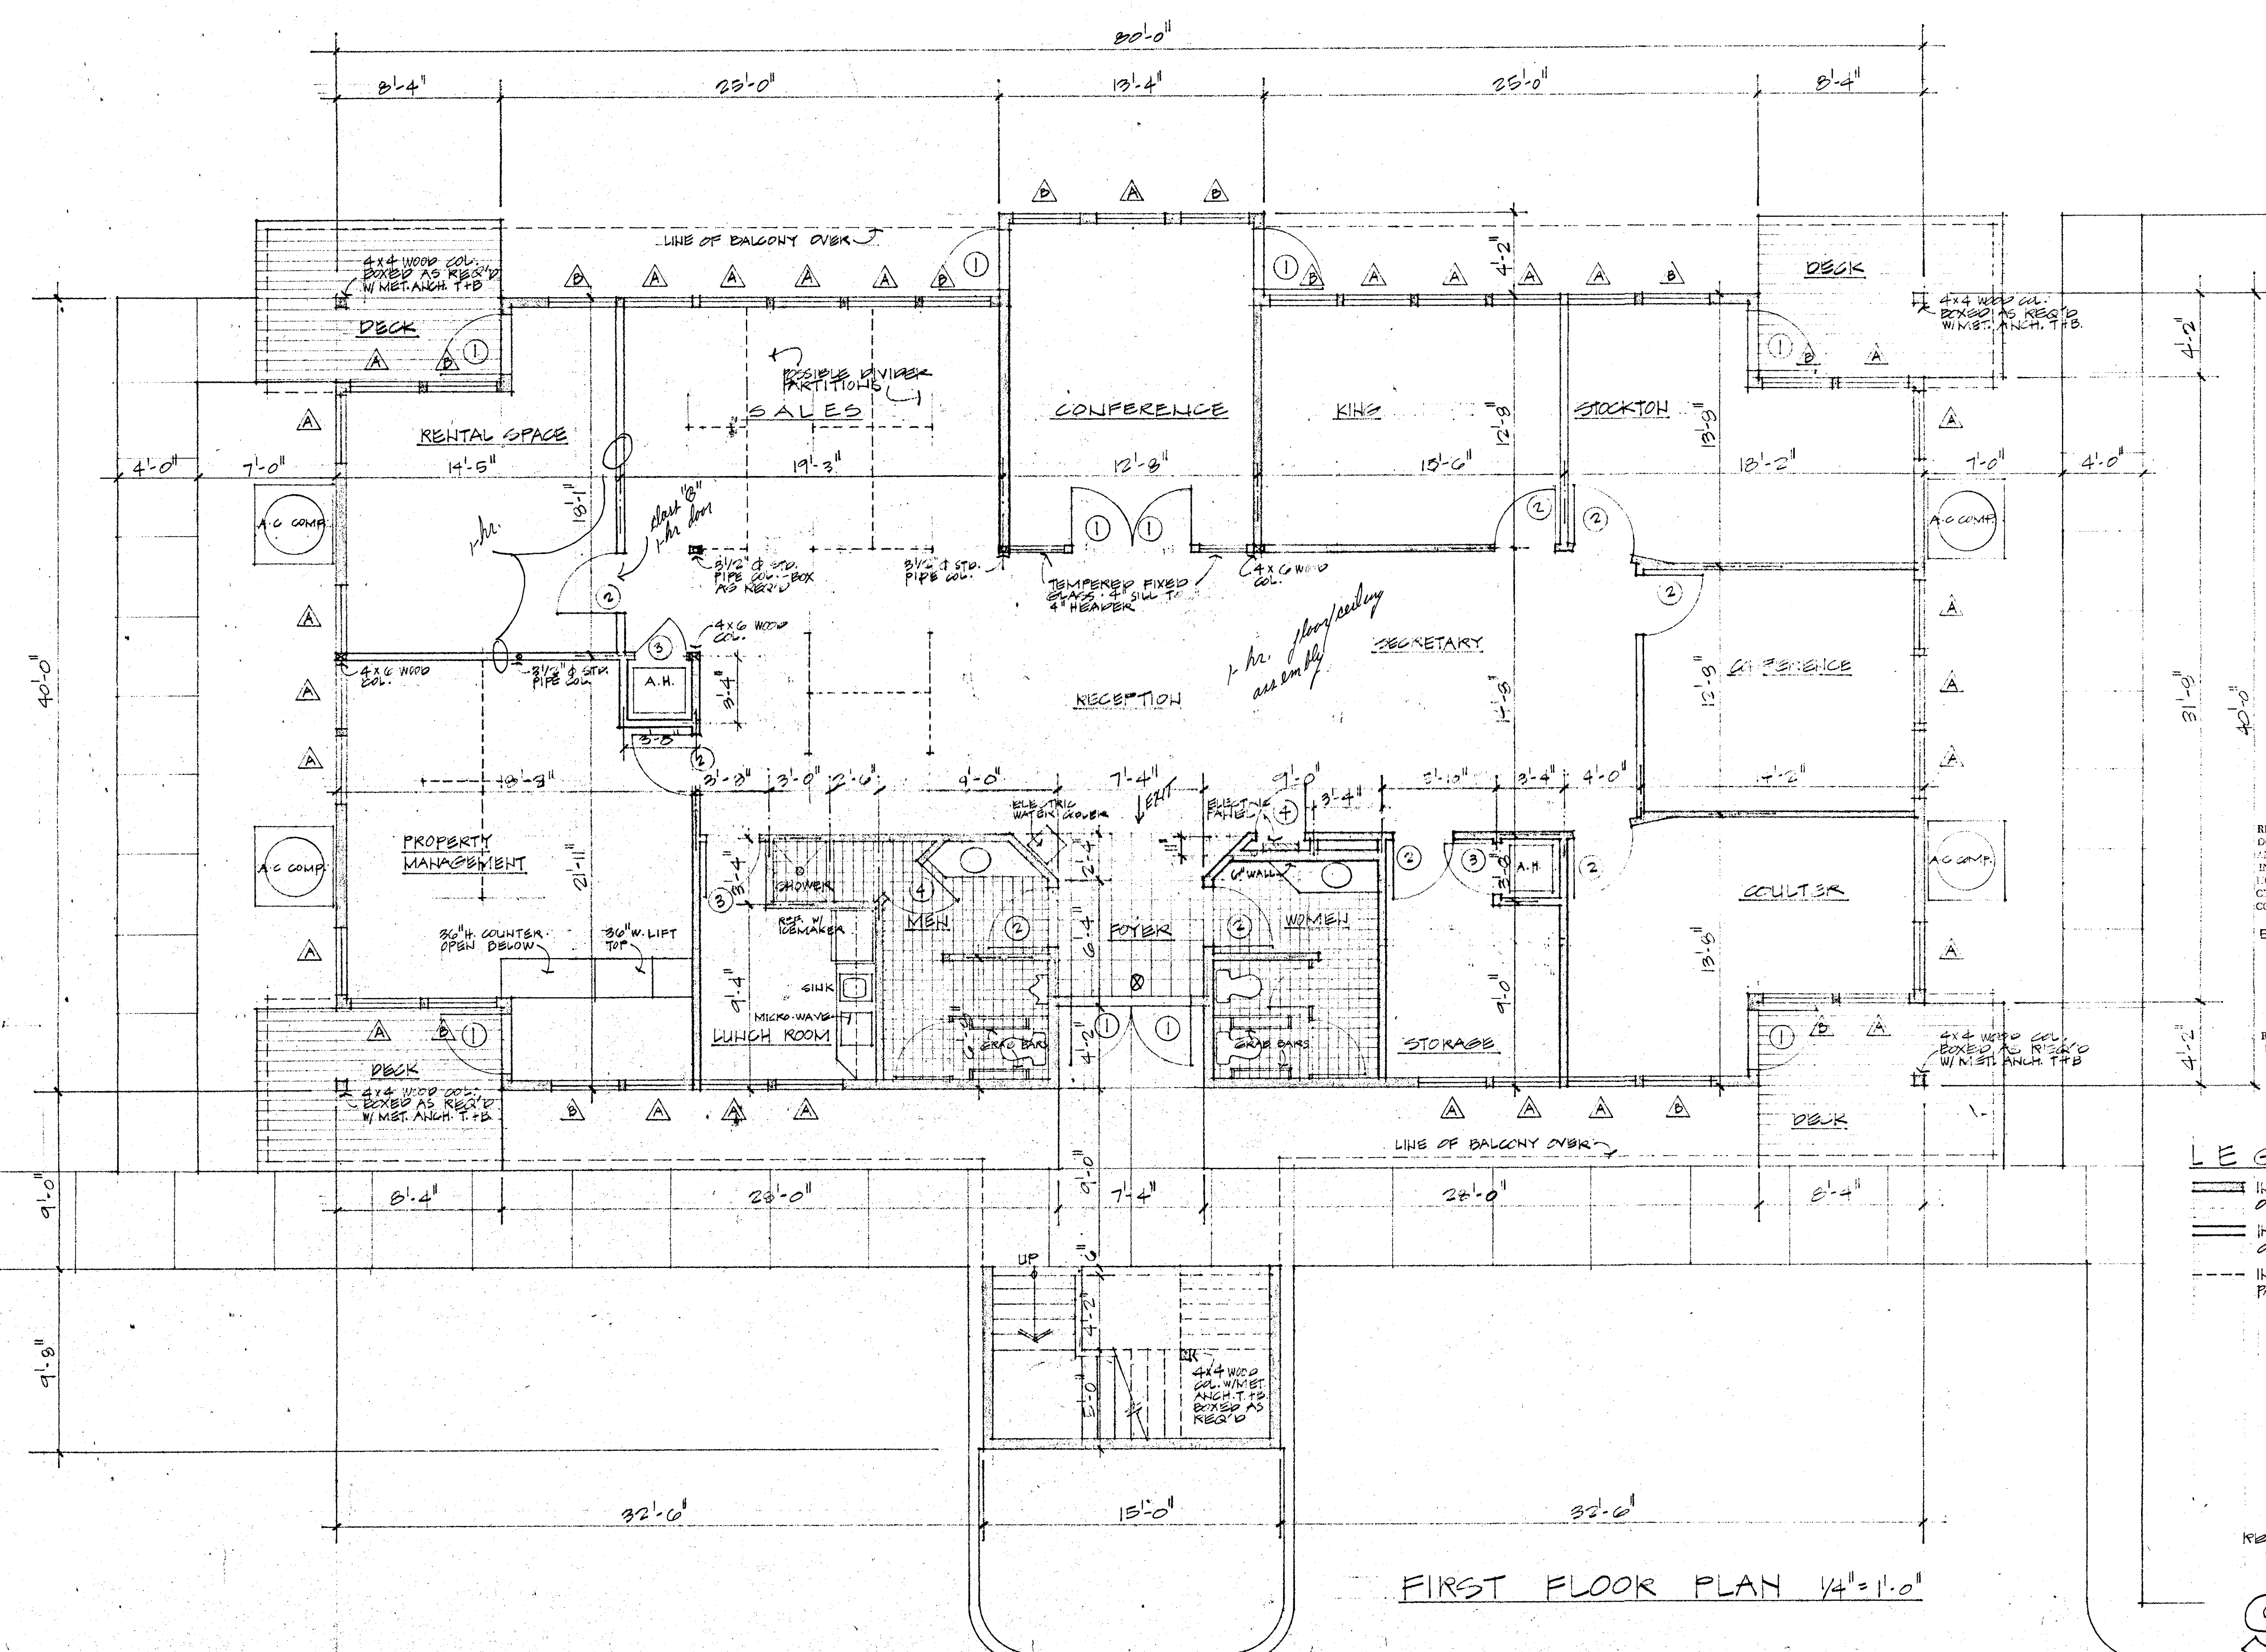

Notice To All Contractors:
REVIEW OF THESE PLANS FOR PERMIT
DOES NOT CONVEY THE RIGHT TO VIOLATE
ANY GOVERNING BUILDING CODES OR ZON-
ING REGULATIONS OF ST. JOHNS COUNTY.
PROPERTY OWNER OR CONTRACTOR SHALL
CHECK ALL ZONING REGULATIONS BEFORE
CONSTRUCTION.
BY *D.H. Herman*
St. Johns County Building Department

JOB COPY
REVIEWED SET OF PLANS MUST
BE ON JOB SITE AT ALL TIMES

- LEGEND
- INDICATES WALL TO UNDERLIE
OF FLOOR JOISTS
 - INDICATES WALL TO UNDERLIE
OF CEILING GRID
 - INDICATES POSSIBLE OFFICE
PARTITION (BY OWNERS)

FIRST FLOOR PLAN 1/4" = 1'-0"