

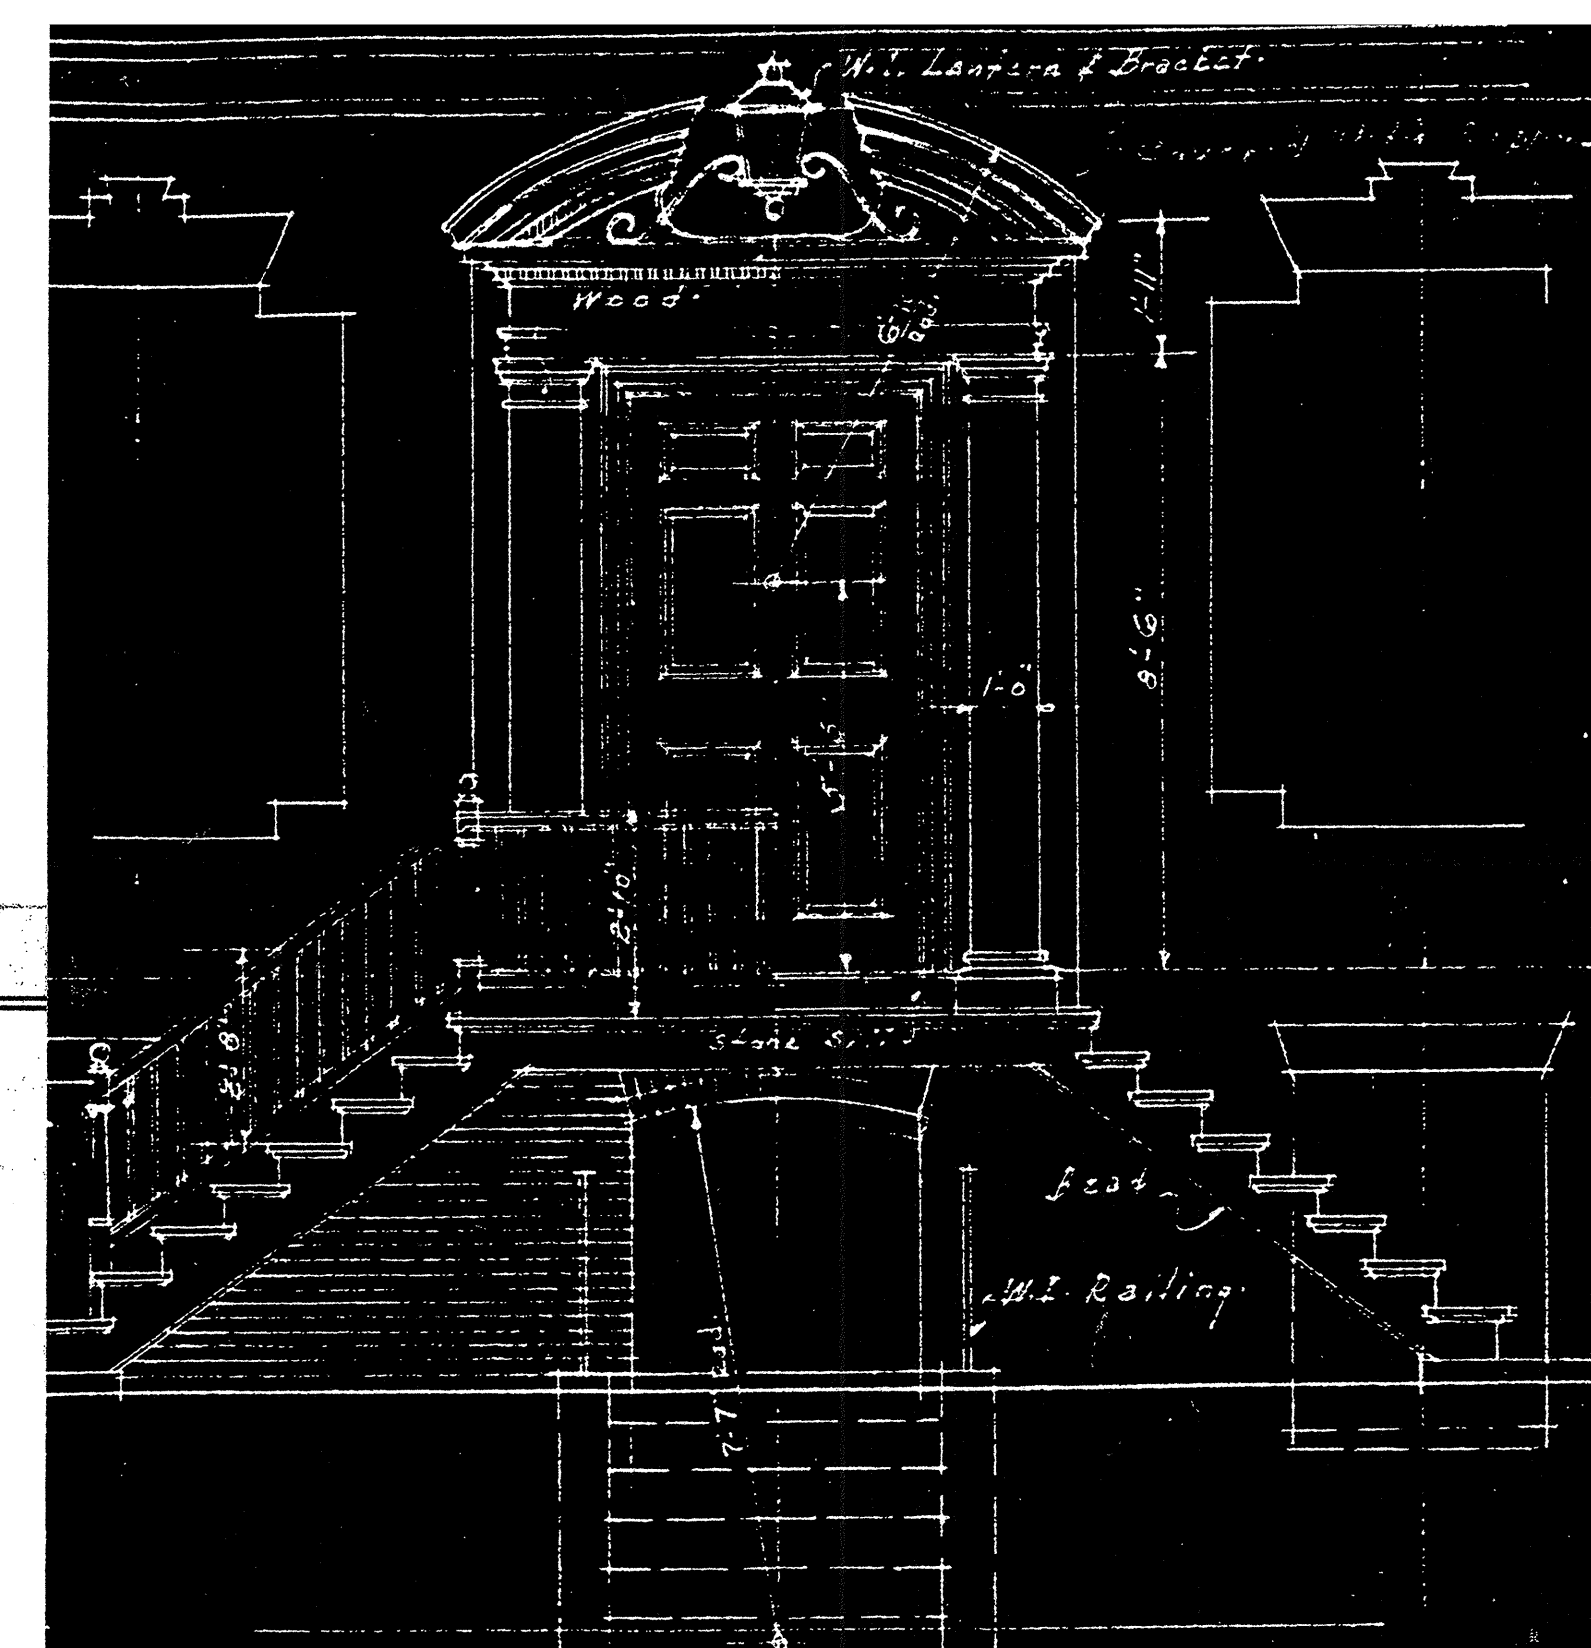
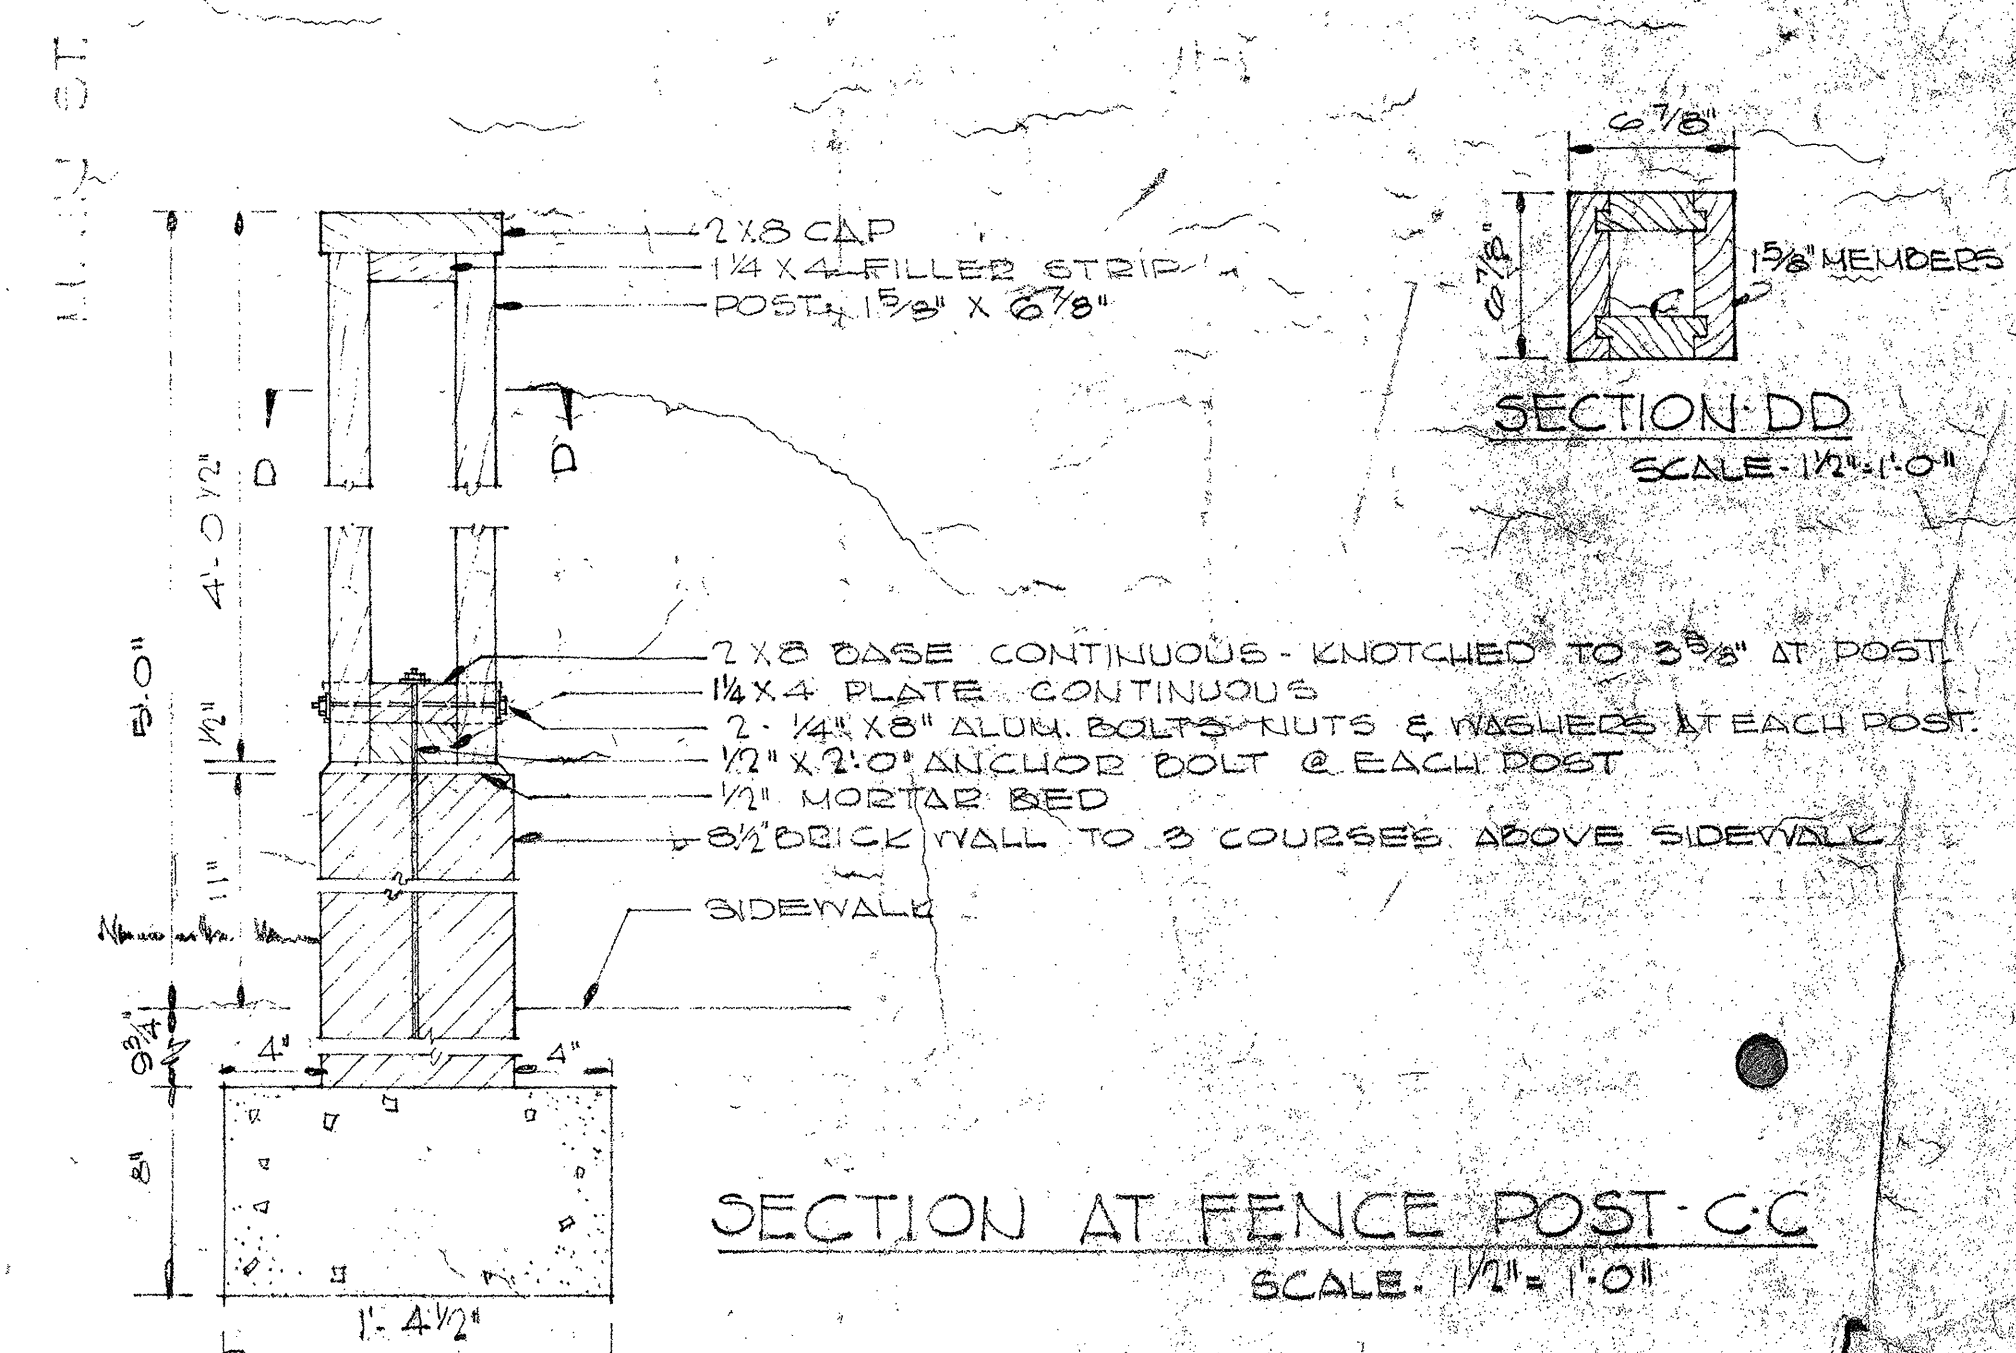
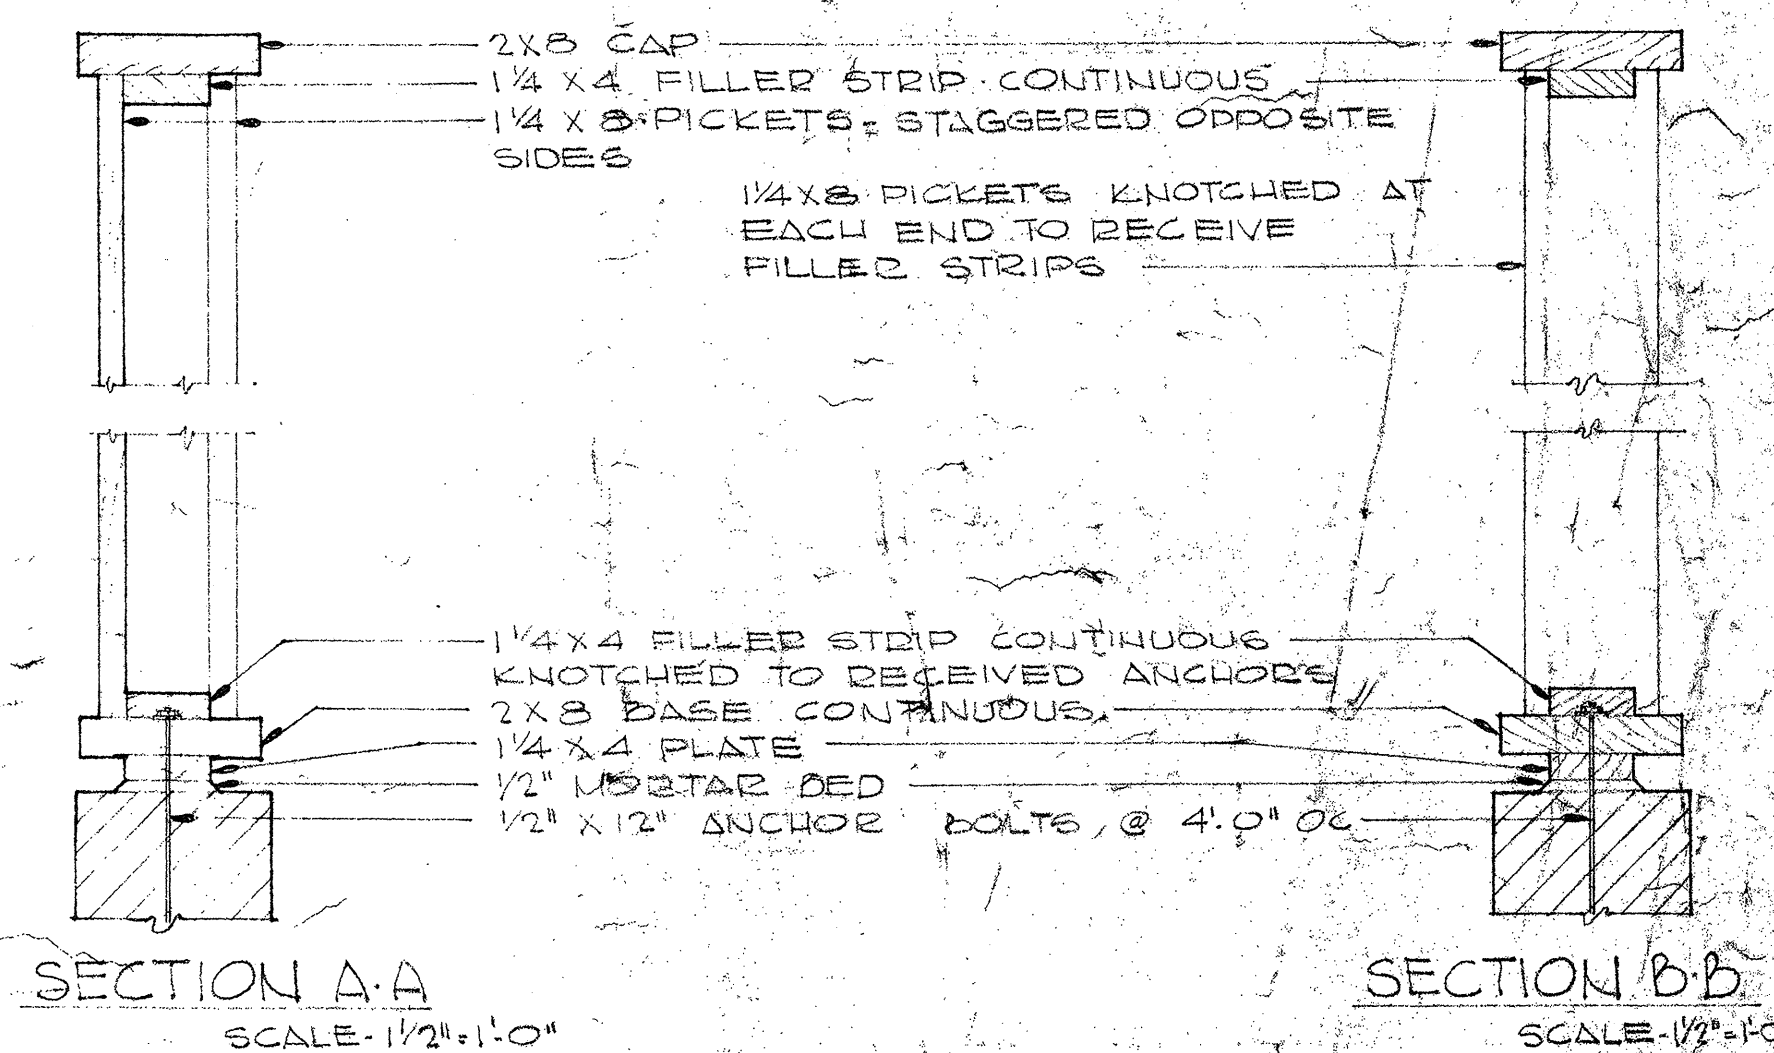


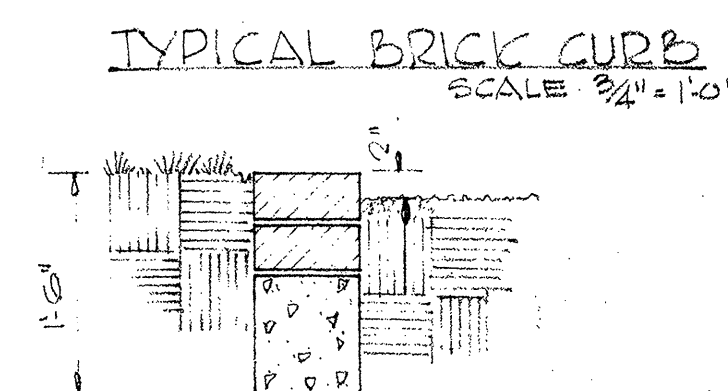

NOTE - ALL DETAILS & SECTIONS ARE VOID
& ONLY PLAN IS TO BE USED FOR REFERENCE.

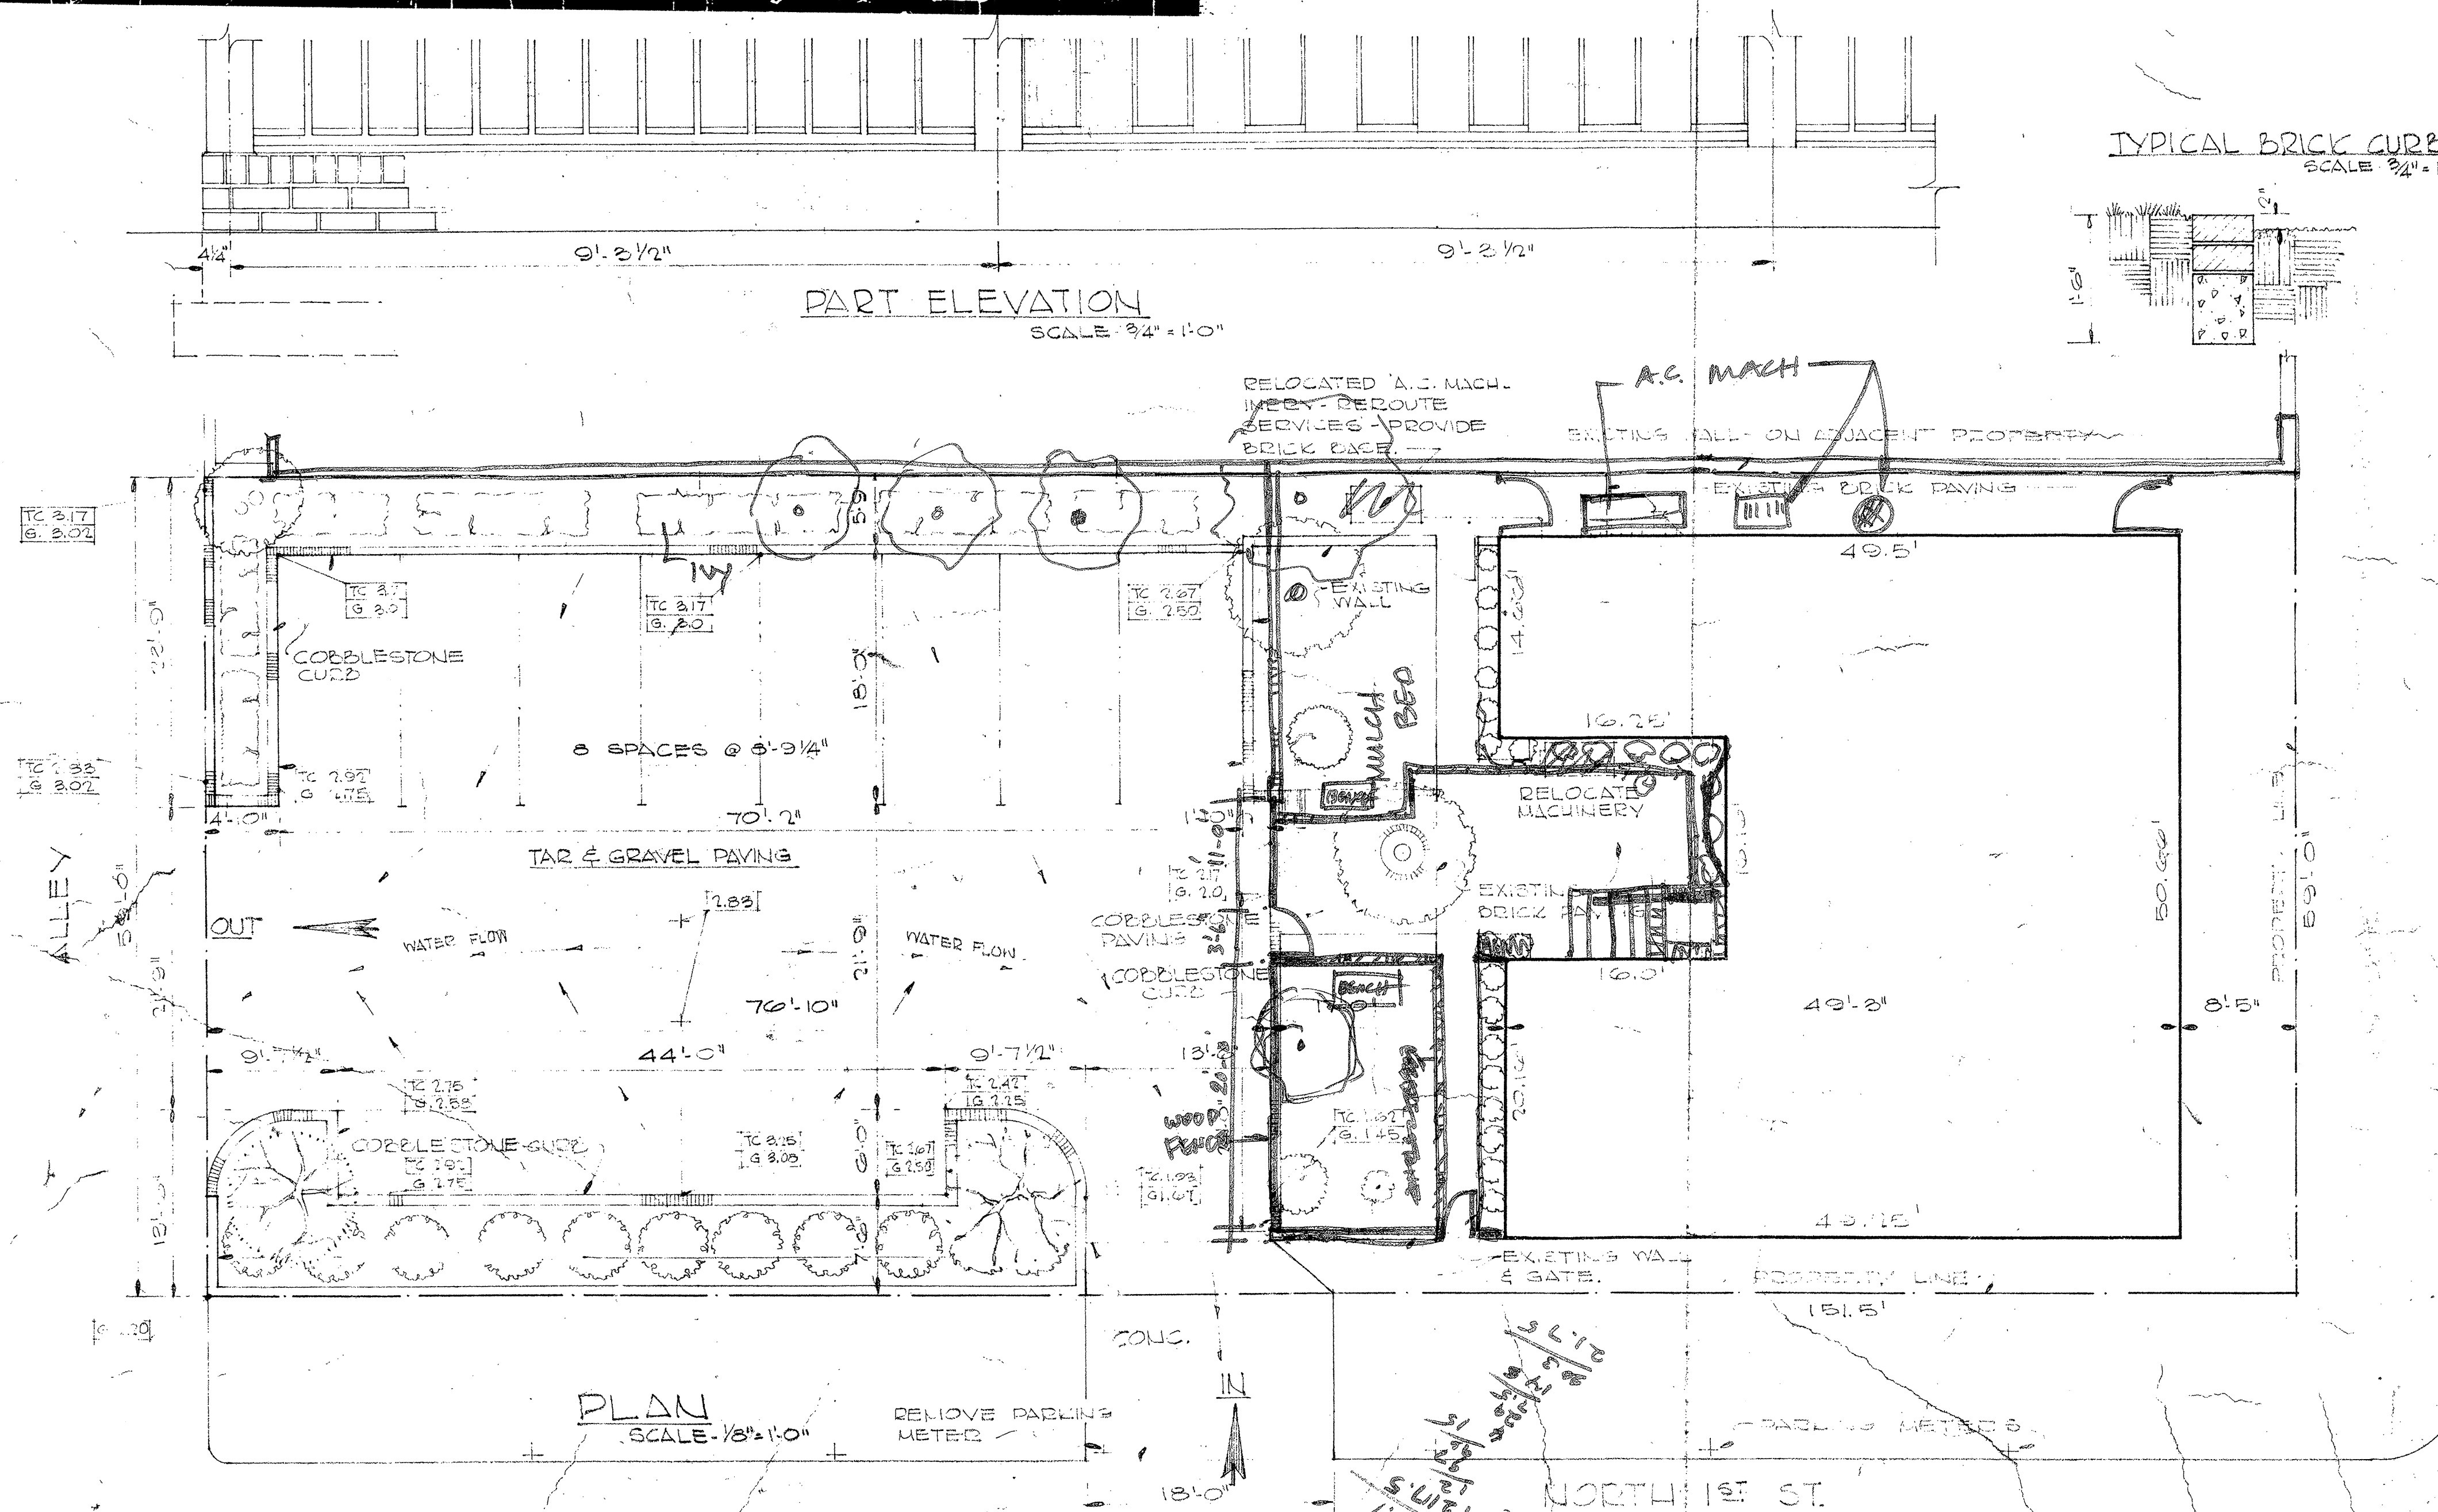

PARKING LOT - GROZET HOUSE - 1^{TO} 7 N. 1ST. ST - MARCELLUS WRIGHT & SON ARCHITECTS