


ALL DRAWINGS, SPECIFICATIONS AND CORRESPONDENCE FURNISHED BY MCMILLAN PAZDAN SMITH ARCHITECTURE ARE AND SHALL REMAIN THE PROPERTY OF MCMILLAN PAZDAN SMITH ARCHITECTURE. THESE MATERIALS ARE TO BE USED ONLY WITHIN THE PROJECT AND NOT TO BE REPRODUCED OR TRANSMITTED IN ANY FORM OR BY ANY MEANS, ELECTRONIC OR MECHANICAL, INCLUDING PHOTOCOPYING, RECORDING, OR BY ANY INFORMATION STORAGE AND RETRIEVAL SYSTEM. WITHOUT THE WRITTEN PERMISSION OF MCMILLAN PAZDAN SMITH ARCHITECTURE, NO PART OF THESE MATERIALS MAY BE REPRODUCED OR TRANSMITTED IN ANY FORM OR BY ANY MEANS, ELECTRONIC OR MECHANICAL, INCLUDING PHOTOCOPYING, RECORDING, OR BY ANY INFORMATION STORAGE AND RETRIEVAL SYSTEM. COPYRIGHT © 2013 MCMILLAN PAZDAN SMITH ARCHITECTURE. ALL RIGHTS RESERVED.

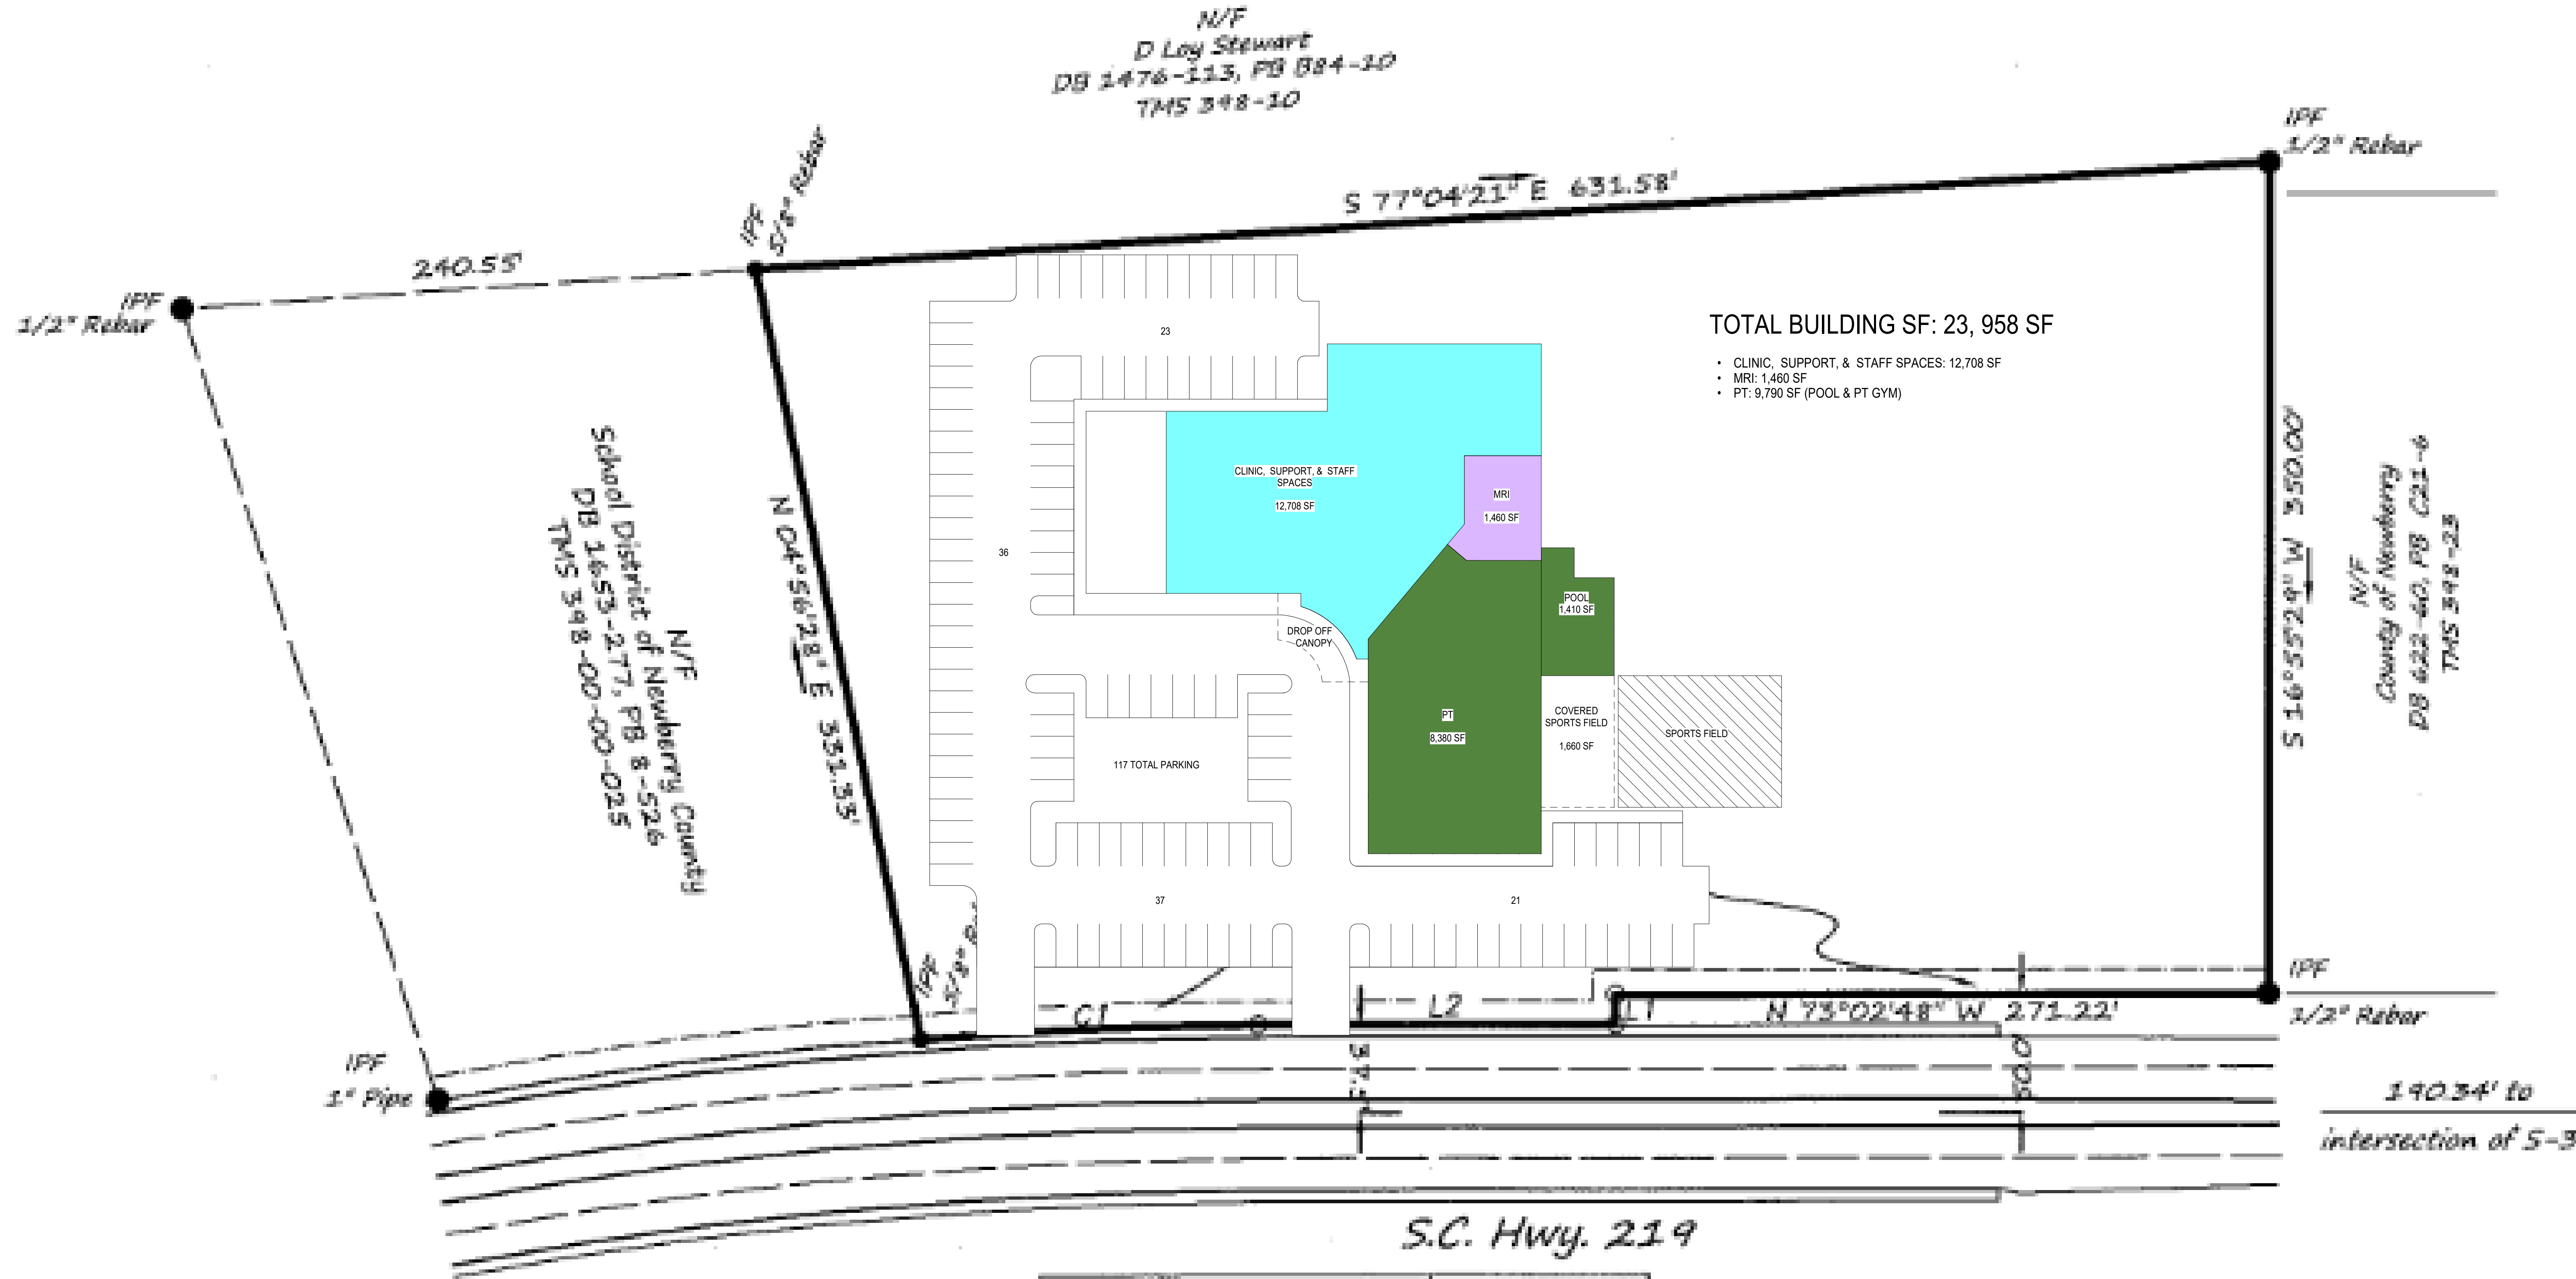

All rights of way of
that otherwise may

t of my knowledge, information,
has been made in accordance
with the standards of the

LEGEND




Survey For:

Billye L

STATE OF SOUTH CAROLINA

PR02

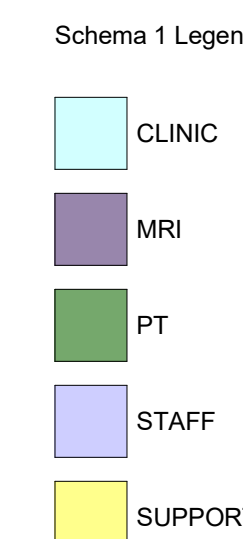

OT Larger 25 x 15 refer to the plan
compare to OT in Laurens. Vicki to
confirm Clinton location



FP 9/13

PR02 1/8" = 1'-0"