


560 Lark Street, Building B
Geneva, Illinois 60134

Phone:(630)232-7705 Fax:(630)232-7725

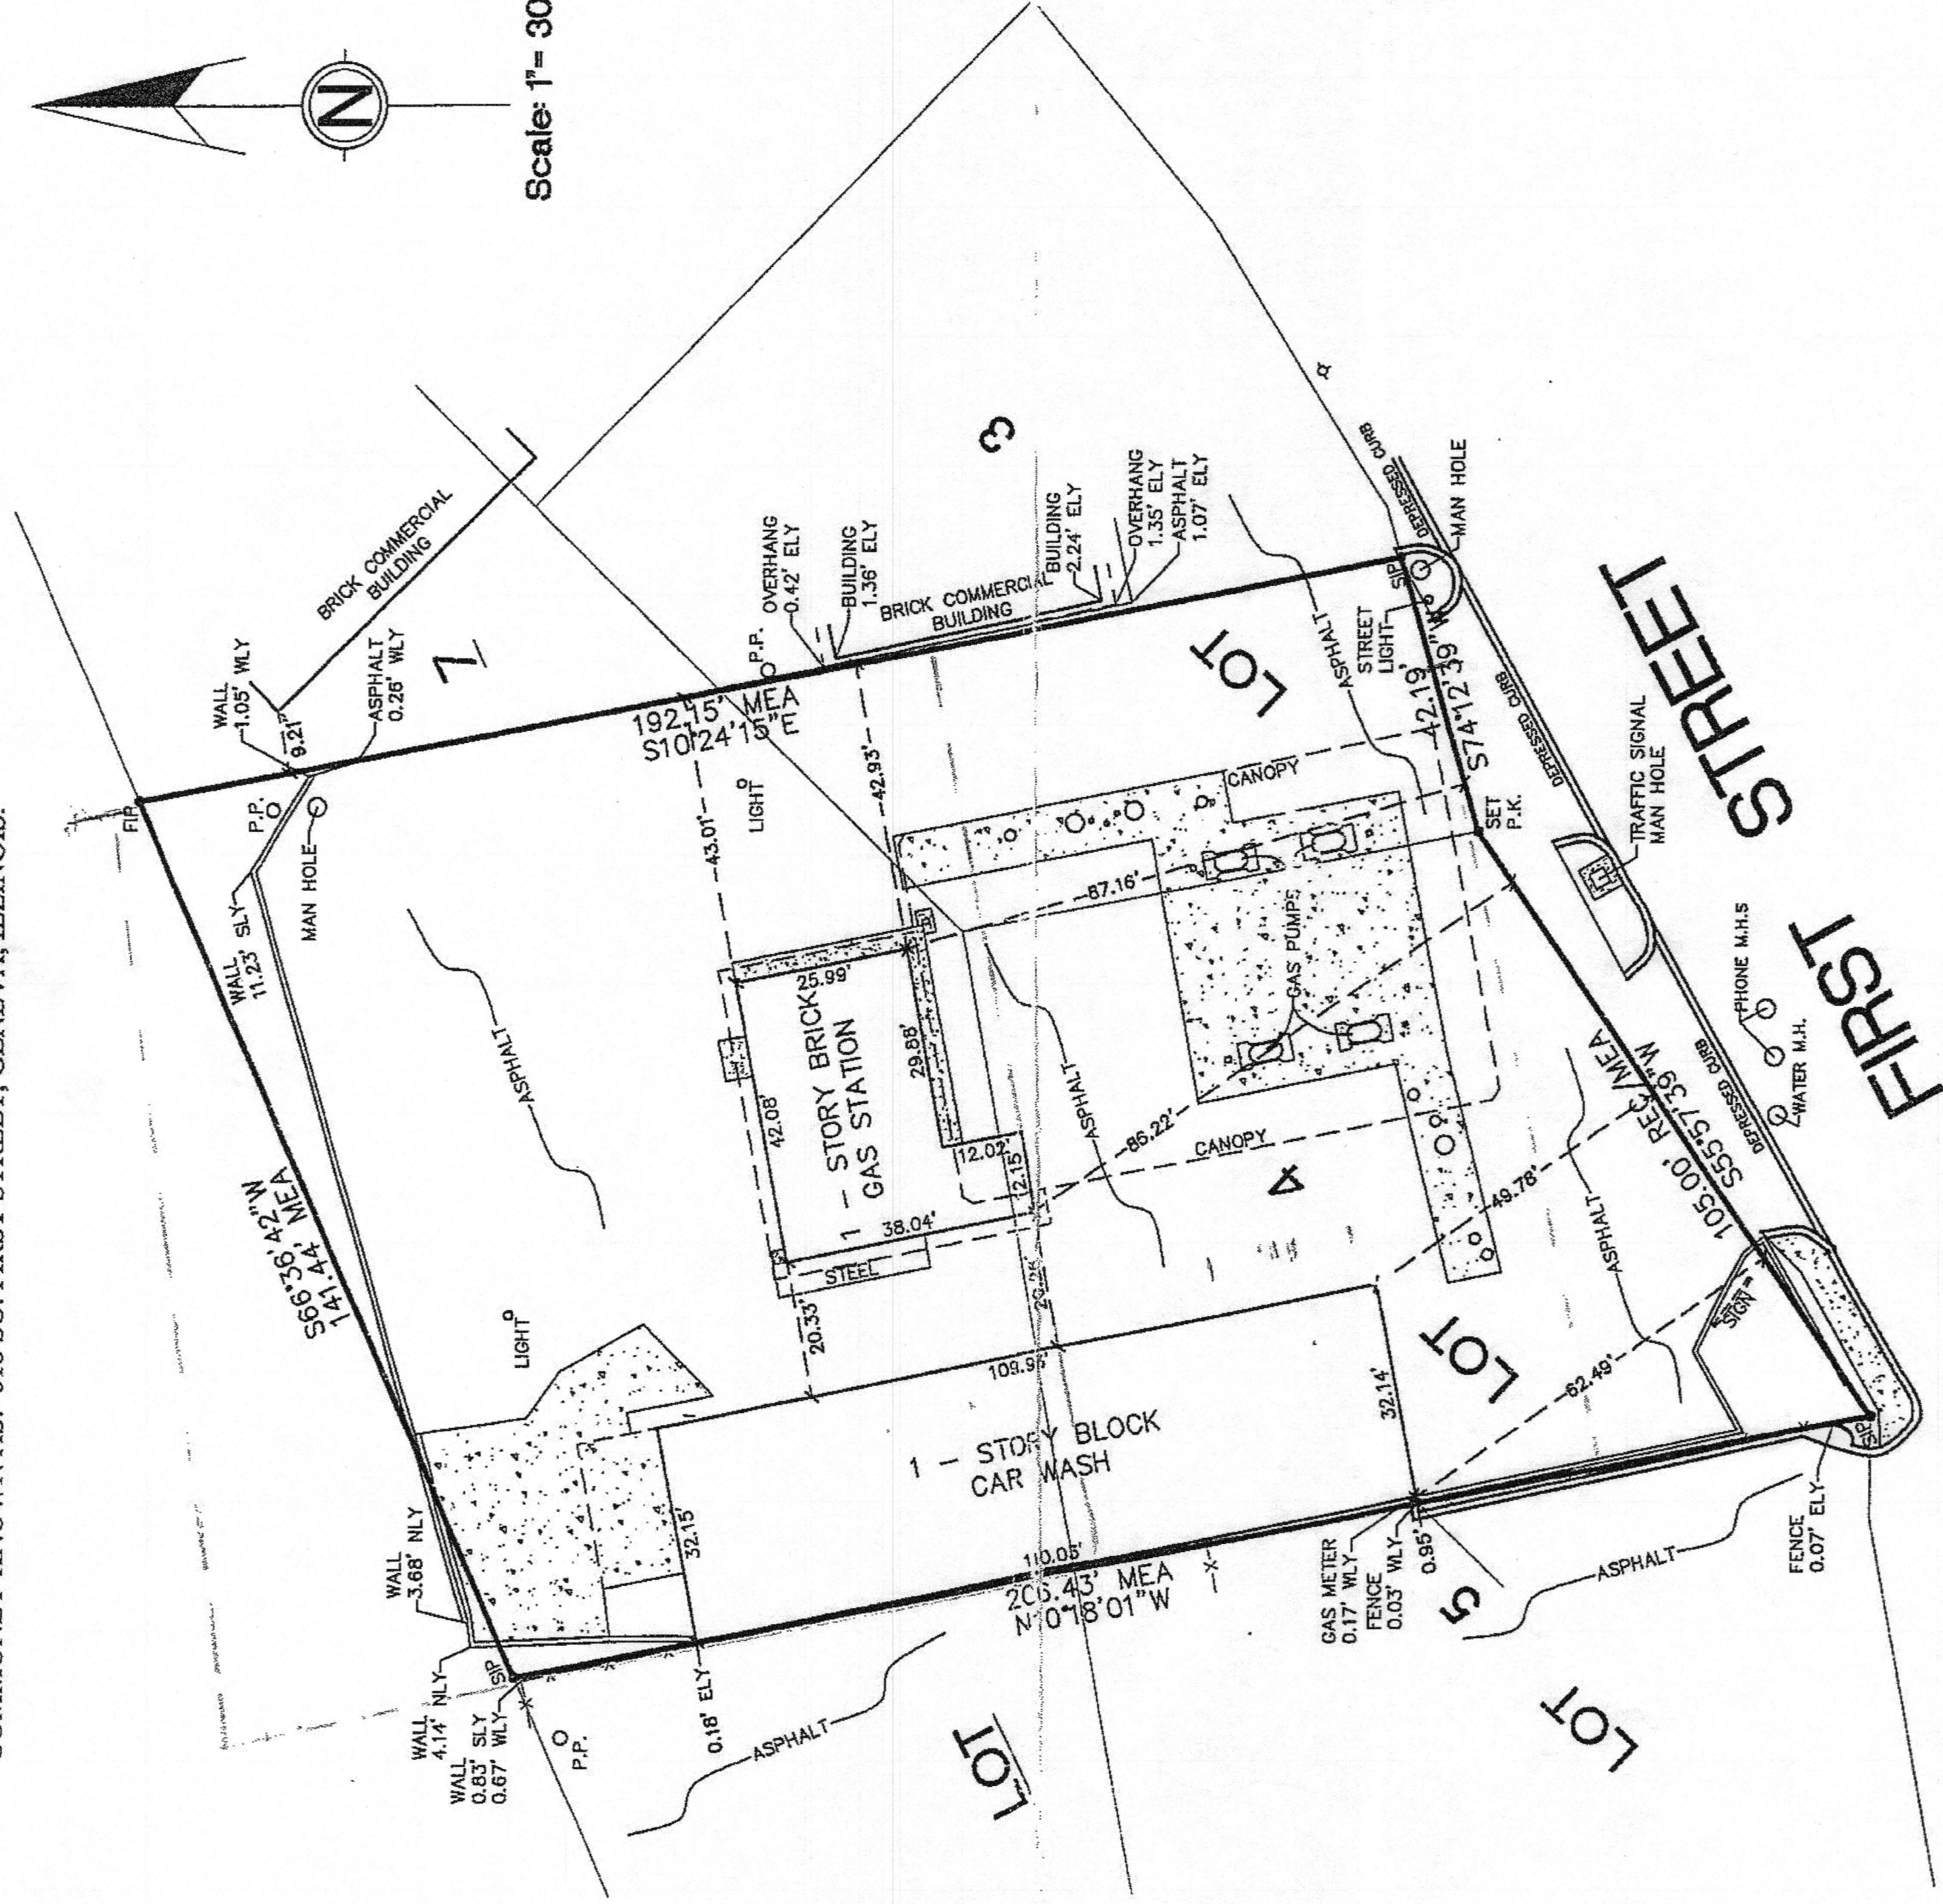

NOTE: This professional service conforms to the current Illinois minimum standards for a boundary survey.

Compare all points before building by same and at once report any difference

Structure located and initial survey completed	9-12-2006
---	-----------

Professional Land Surveyor No. _____

Illinois Professional Land Surveyor No. 035-002876
Job No. 000706-21

State of Illinois
County of Kane
S.S.

We, DALE FLOYD LAND SURVEYING LLC, a professional design firm, License No. 184-004129 Do hereby certify that the above described property has been surveyed in the manner represented on the plat hereon drawn.

Dimensions are shown in feet and decimal parts thereof.

Geneva, Illinois 9 - 12 A.D. 2006

[Handwritten signature]

License expiration date 11-30-06
Illinois Professional Land Surveyor No. 035-002876