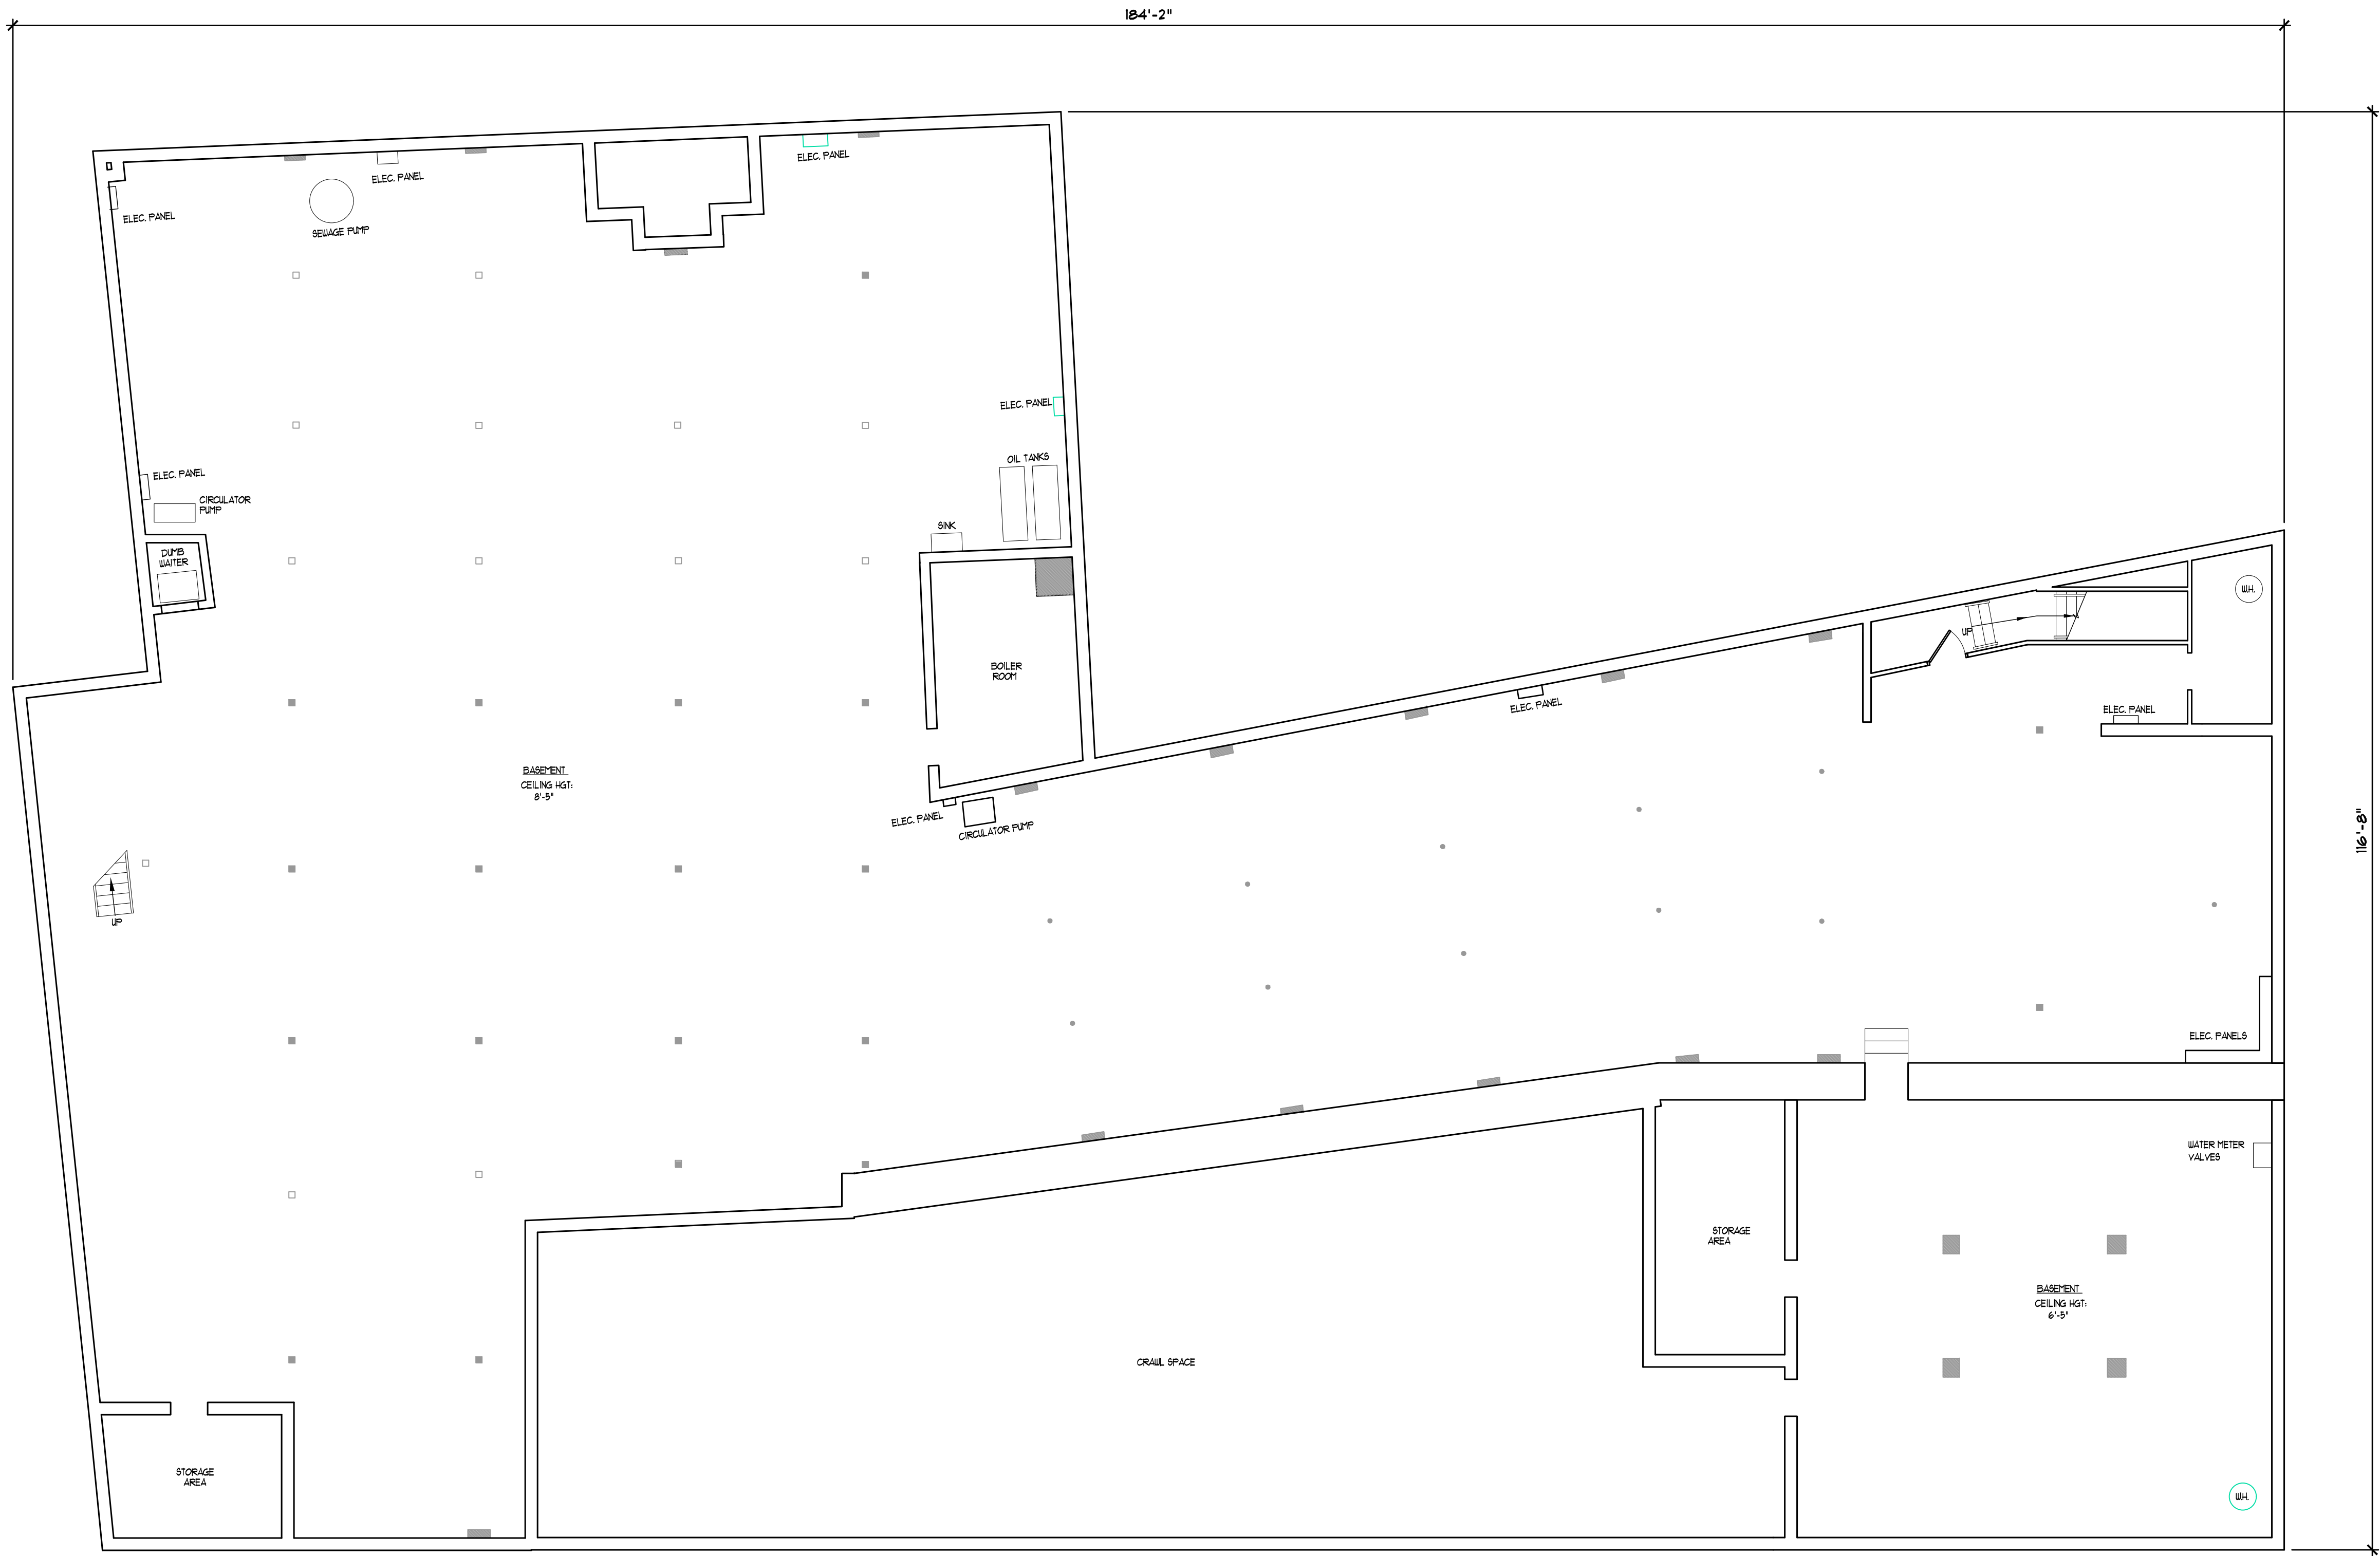




BASEMENT PLAN — 13536 SF
SCALE: 1/8" = 1'-0"

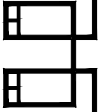
NOTE:
LOCATION & SIZE OF ELECTRICAL PANELS
EQUIPMENT LOCATED ON DRAWING IS APPROXIMATE
AND FOR INFORMATION PURPOSES ONLY

SHEET	DRAWING	A1	BASEMENT PLAN	DATE: 12/4/25	Thomas B. Wagner, Architect Architecture Interior Design Preservation Consulting Post Office Box 2071, Radcliff, NJ 08038 Tel (609) 790 4900 Fax (609) 790 1792	PROJECT: WOODBURY ANTIQUE CENTER	REVISIONS	Thomas B. Wagner NJ AI 11819 PA 009230X
				SCALE: AS NOTED				



FIRST FLOOR PLAN – 16156 SF
SCALE: 1/8" = 1'-0"

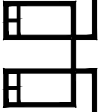
NOTE:
LOCATION & SIZE OF ELECTRICAL PANELS
EQUIPMENT LOCATED ON DRAWING IS APPROXIMATE
AND FOR INFORMATION PURPOSES ONLY

SHEET	DRAWING	FIRST FLOOR PLAN	DATE	12/4/25	 Thomas B. Wagner, Architect Architecture Interior Design Preservation Consulting Post Office Box 2071 Radcliff, NJ 08038 Tel (609) 790 4990 Fax (609) 790 1792	PROJECT: WOODBURY ANTIQUE CENTER	REVISIONS <table border="1"> <tr><td> </td></tr> <tr><td> </td></tr> <tr><td> </td></tr> <tr><td> </td></tr> <tr><td> </td></tr> </table>						Thomas B. Wagner NJ AI 11819 PA 009230X
SCALE	AS NOTED												

A2



SECOND FLOOR PLAN – 920 SF
SCALE: 1/8" = 1"–0"

SHEET A3	DRAWING SECOND FLOOR PLAN	DATE 12/4/25		PROJECT: WOODBURY ANTIQUE CENTER	REVISIONS _____ _____ _____ _____ _____	Thomas B. Wagner NJ AI 11819 PA 009230X
		SCALE AS NOTED _____				
Thomas B. Wagner, Architect Architecture Interior Design Preservation Consulting Post Office Box 2071 Madisonfield, NJ 08038 Tel (609) 790 4990 Fax (609) 790 1792						