


SITE DATA:

S TARBORO ST
PLAT BOOK 6, PAGE 8
TOWNSHIP: WILSON
FILE NAME: 716 S Tarboro St.dwg
DATE: SEPTEMBER 3, 2025

LINE	BEARING	DISTANCE
L1	N 06°27'00" W	19.94'
L2	S 06°27'00" E	19.97'
L3	N 83°33'00" E	8.50'

- NOTES:
1. NO N.C. GRID MONUMENT FOUND WITHIN 2000'.
 2. ALL DIATANCES ARE HORIZONTAL GROUND DISTANCES.
 3. AREA BY COORDINATE GEOMETRY.

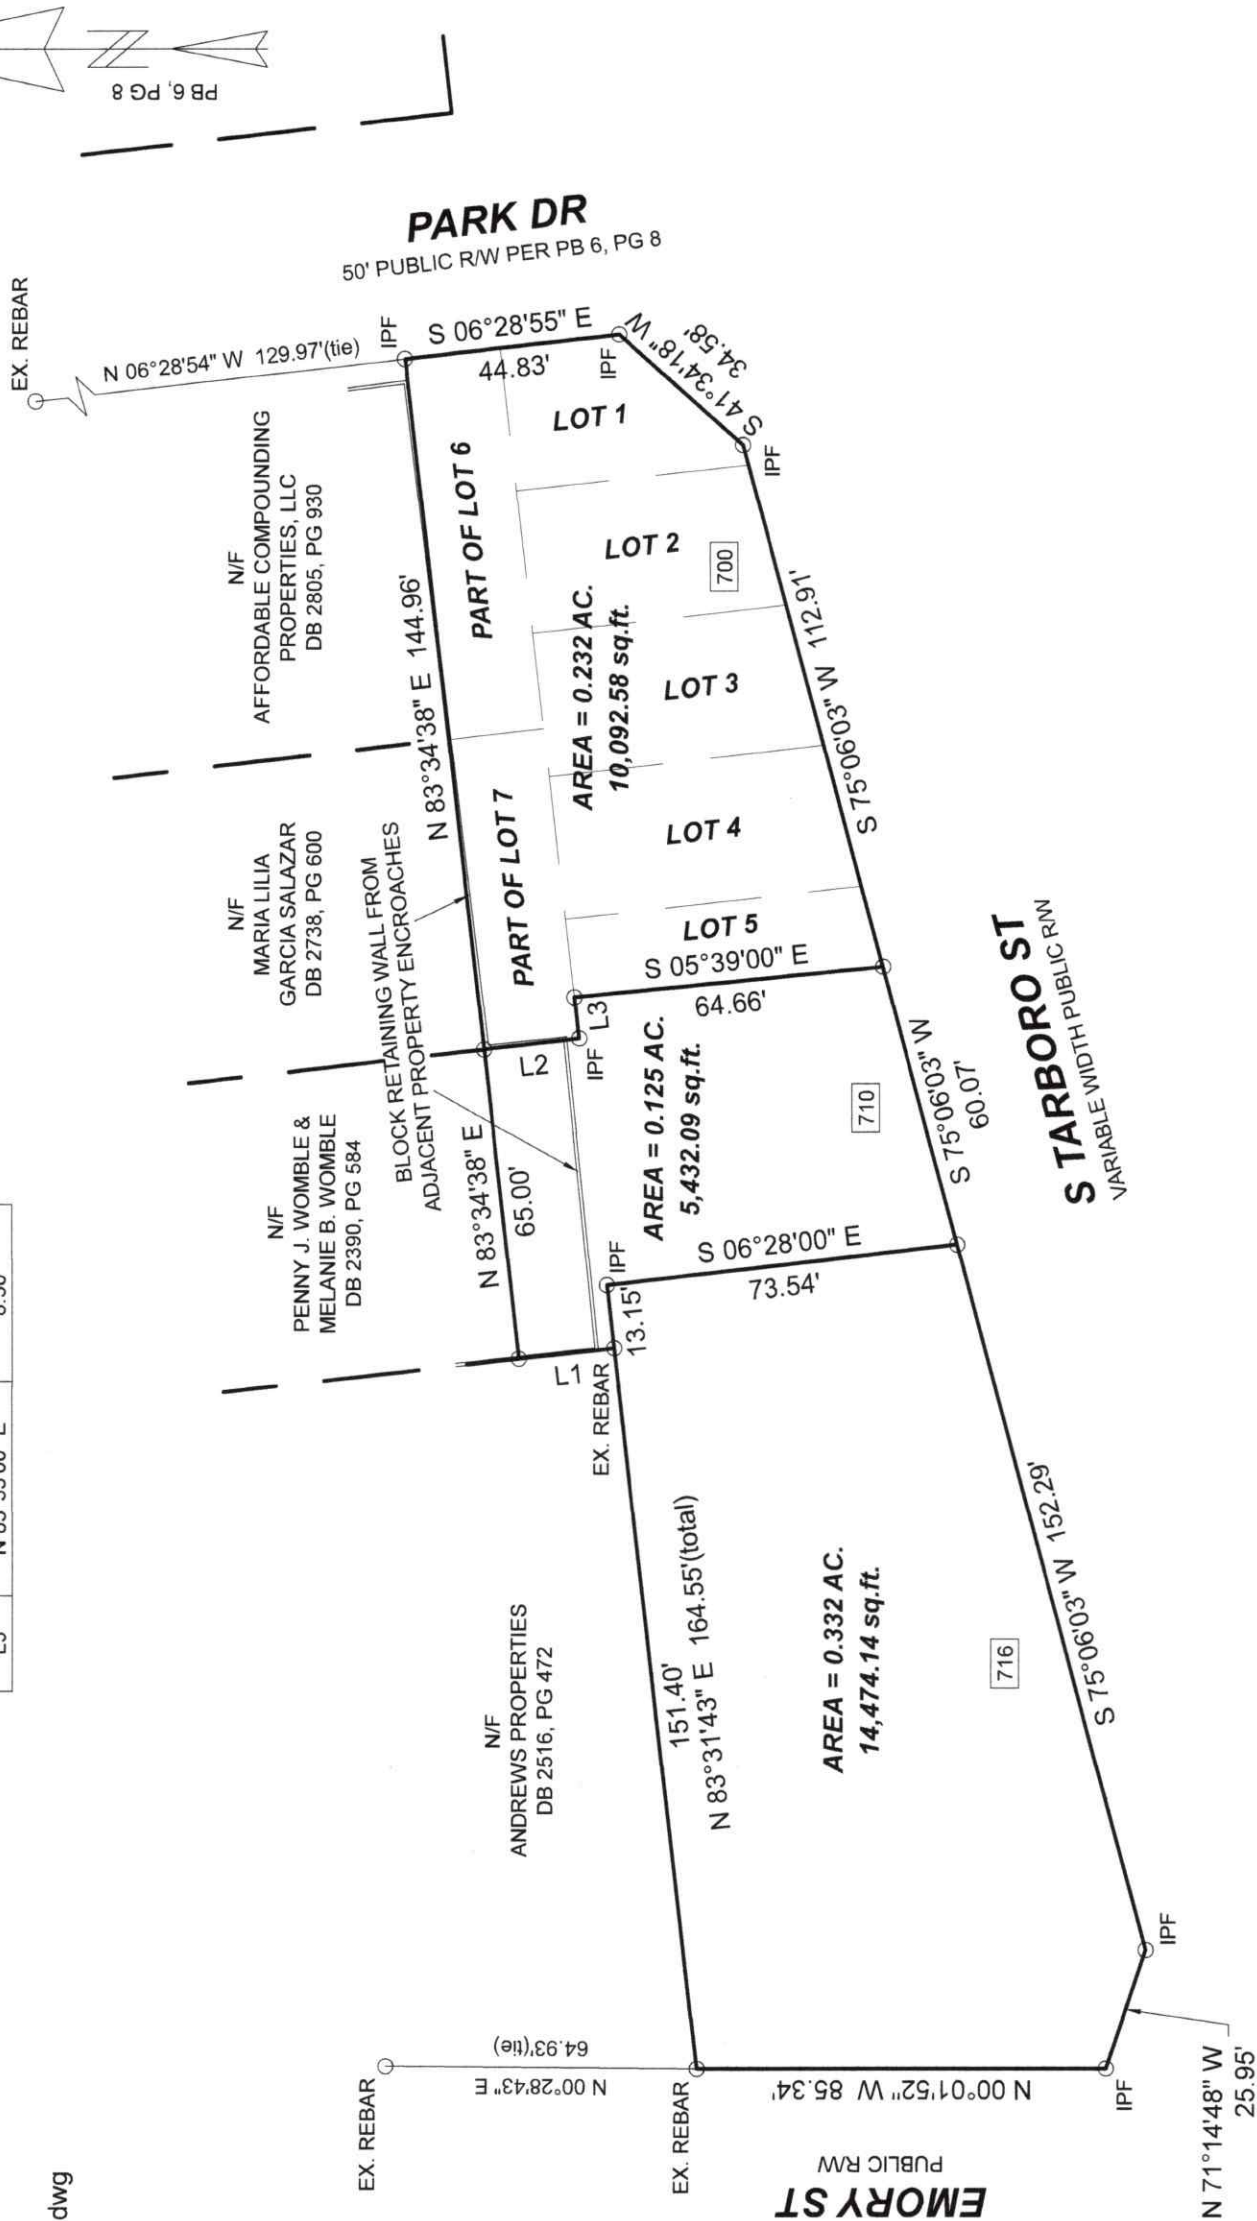



REFERENCES:

1. PB 6, PG 8
2. DB 2150, PG 263
3. PIN 3711-99-7430
4. PIN 3711-99-6347
5. PIN 3711-99-5334

FINAL SURVEY FOR
OLMSTEAD HOMESTEAD
WILSON COUNTY, NORTH CAROLINA

STATE OF NORTH CAROLINA,
WAKE COUNTY
I, KEVIN S. CHANCE, CERTIFY THAT THIS MAP WAS DRAWN UNDER MY
SUPERVISION FROM AN ACTUAL SURVEY BY ME (OR UNDER MY
DIRECT SUPERVISION) - (DEED DESCRIPTION RECORDED IN BOOK 2150
PAGE 263); THAT THE RATIO OF PERCISION AS CALCULATED BY
LATITUDES AND DEPARTURES IS 1/69,203. THAT THE BOUNDARIES NOT
SURVEYED ARE SHOWN AS BROKEN LINES DRAWN FROM
INFORMATION FOUND IN THE BOOKS & PAGES SHOWN ON SURVEY,
THAT THIS MAP WAS PREPARED IN ACCORDANCE WITH G.S. 47-30 AS
AMENDED.
WITNESS MY HAND AND SEAL THIS 3rd DAY OF SEPTEMBER, 2025.

PLS (L-4585)

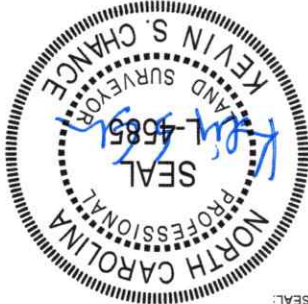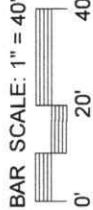

7283 VETERANS PARKWAY, SUITE 102 #336
RALEIGH, NORTH CAROLINA - 27603
LICENSE NO. C-2964
CHANGE SURVEYING COMPANY, P.A.
PHONE (919) 329-5795
EMAIL: chancesurveying@gmail.com

LEGEND:
IPF = EXISTING IRON PIPE
IPF = IRON PIPE SET
CP = COMPUTED POINT
C = CONCRETE MONUMENT
D = DECK
P = PORCH
E = ELECTRIC TRANSFORMER
PK = MASONRY NAIL
LP = LIGHT POLE
PP = POWER POLE
OE = OVERHEAD ELECTRIC LINE
F = FENCE
MISA = MAXIMUM IMPERVIOUS
SURFACE AREA

