




**McGeorge**  
Architecture Interiors

18 Fifth Avenue  
East Greenwich, Rhode Island 02818  
401.398.7606  
mcgeorgeai.com  
matthew@mcgeorgeai.com 401.215.0749 c  
rebecca@mcgeorgeai.com 401.215.0869 c

NOT FOR  
CONSTRUCTION

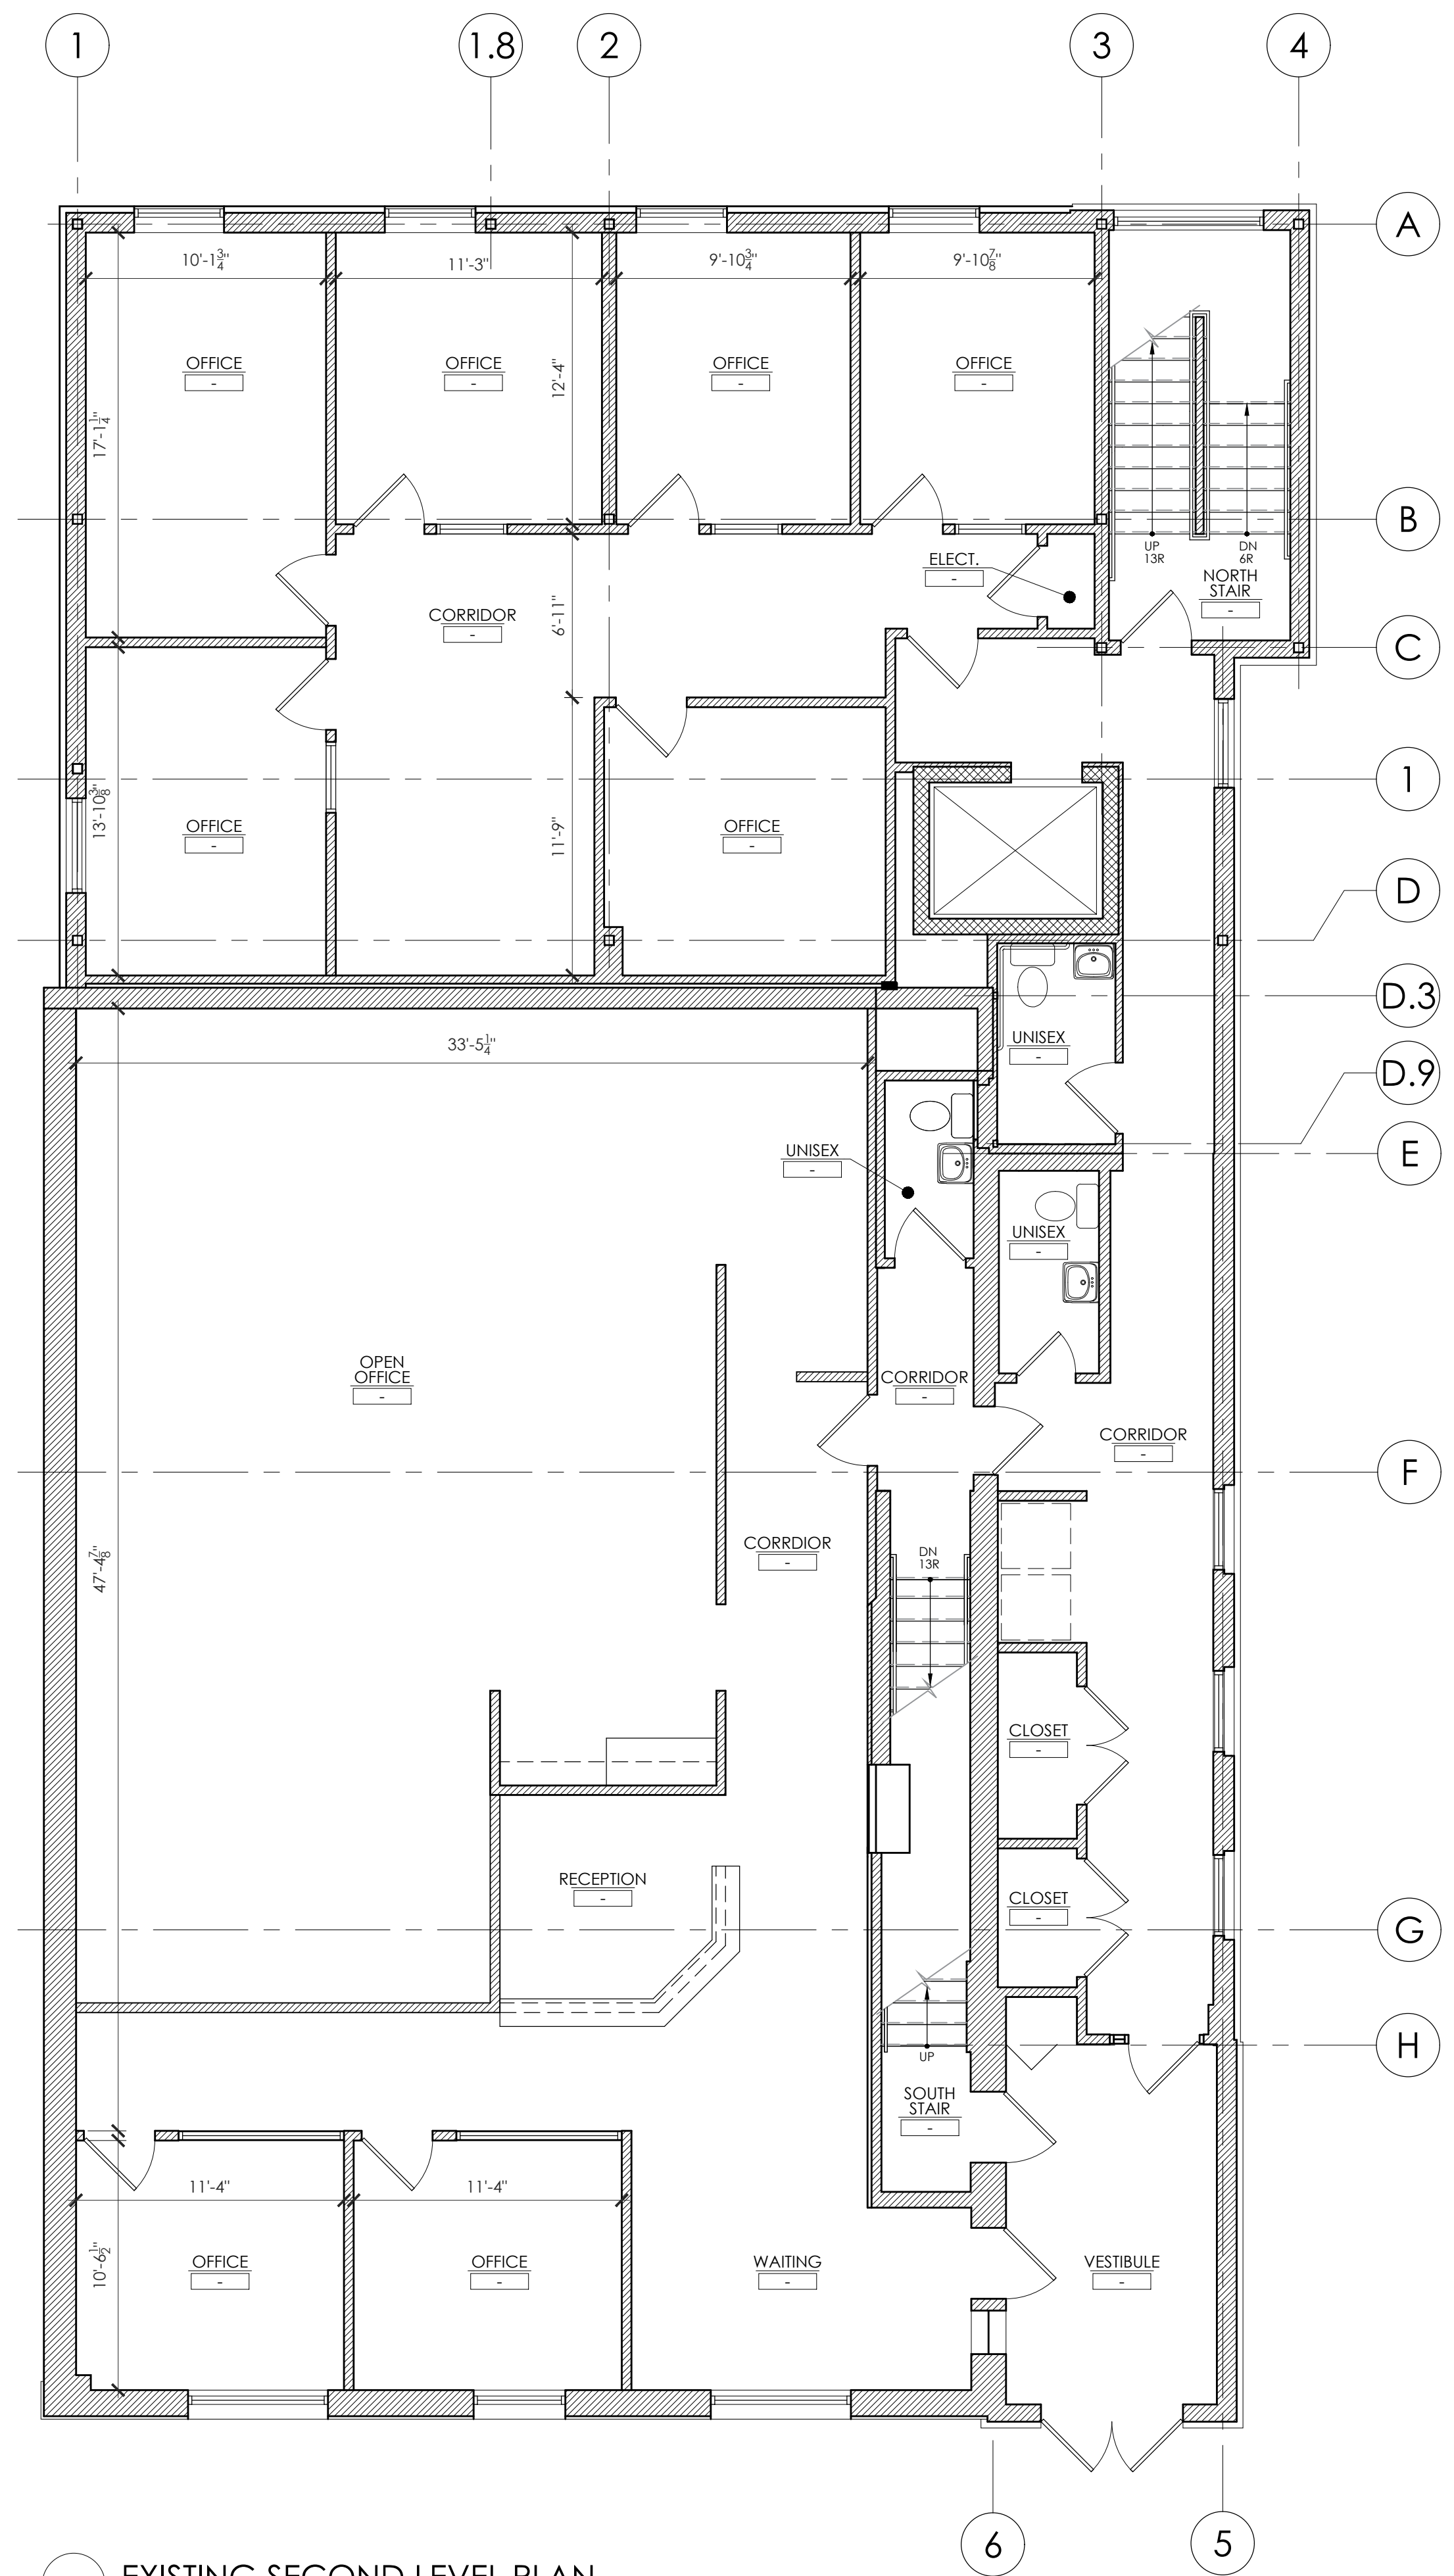

EXISTING SECOND LEVEL PLAN  
SCALE: 1'-0" = 3/16"

PROJECT:

16 MAIN STREET  
16 MAIN STREET  
EAST GREENWICH  
RI 02818

CLIENT:

JEFF CAMMANS  
655 MAIN STREET  
EAST GREENWICH, RI 02818

REVISIONS:

NO.	DATE	DESCRIPTION

SCALE: AS NOTED	DRAWN BY: MM/SL
DATE: 02-22-2021	JOB NO.: 2021-18

TITLE:  
**EXISTING SECOND LEVEL PLAN**

DWG NO.:

**EXIST1.2**

ISSUED FOR REVIEW