


NOTE: THIS SURVEY WAS PREPARED WITHOUT THE BENEFIT OF AN ABSTRACT OF TITLE AND IS SUBJECT TO ANY STATE OF FACT THAT MAY BE REVEALED BY AN EXAMINATION OF SAME

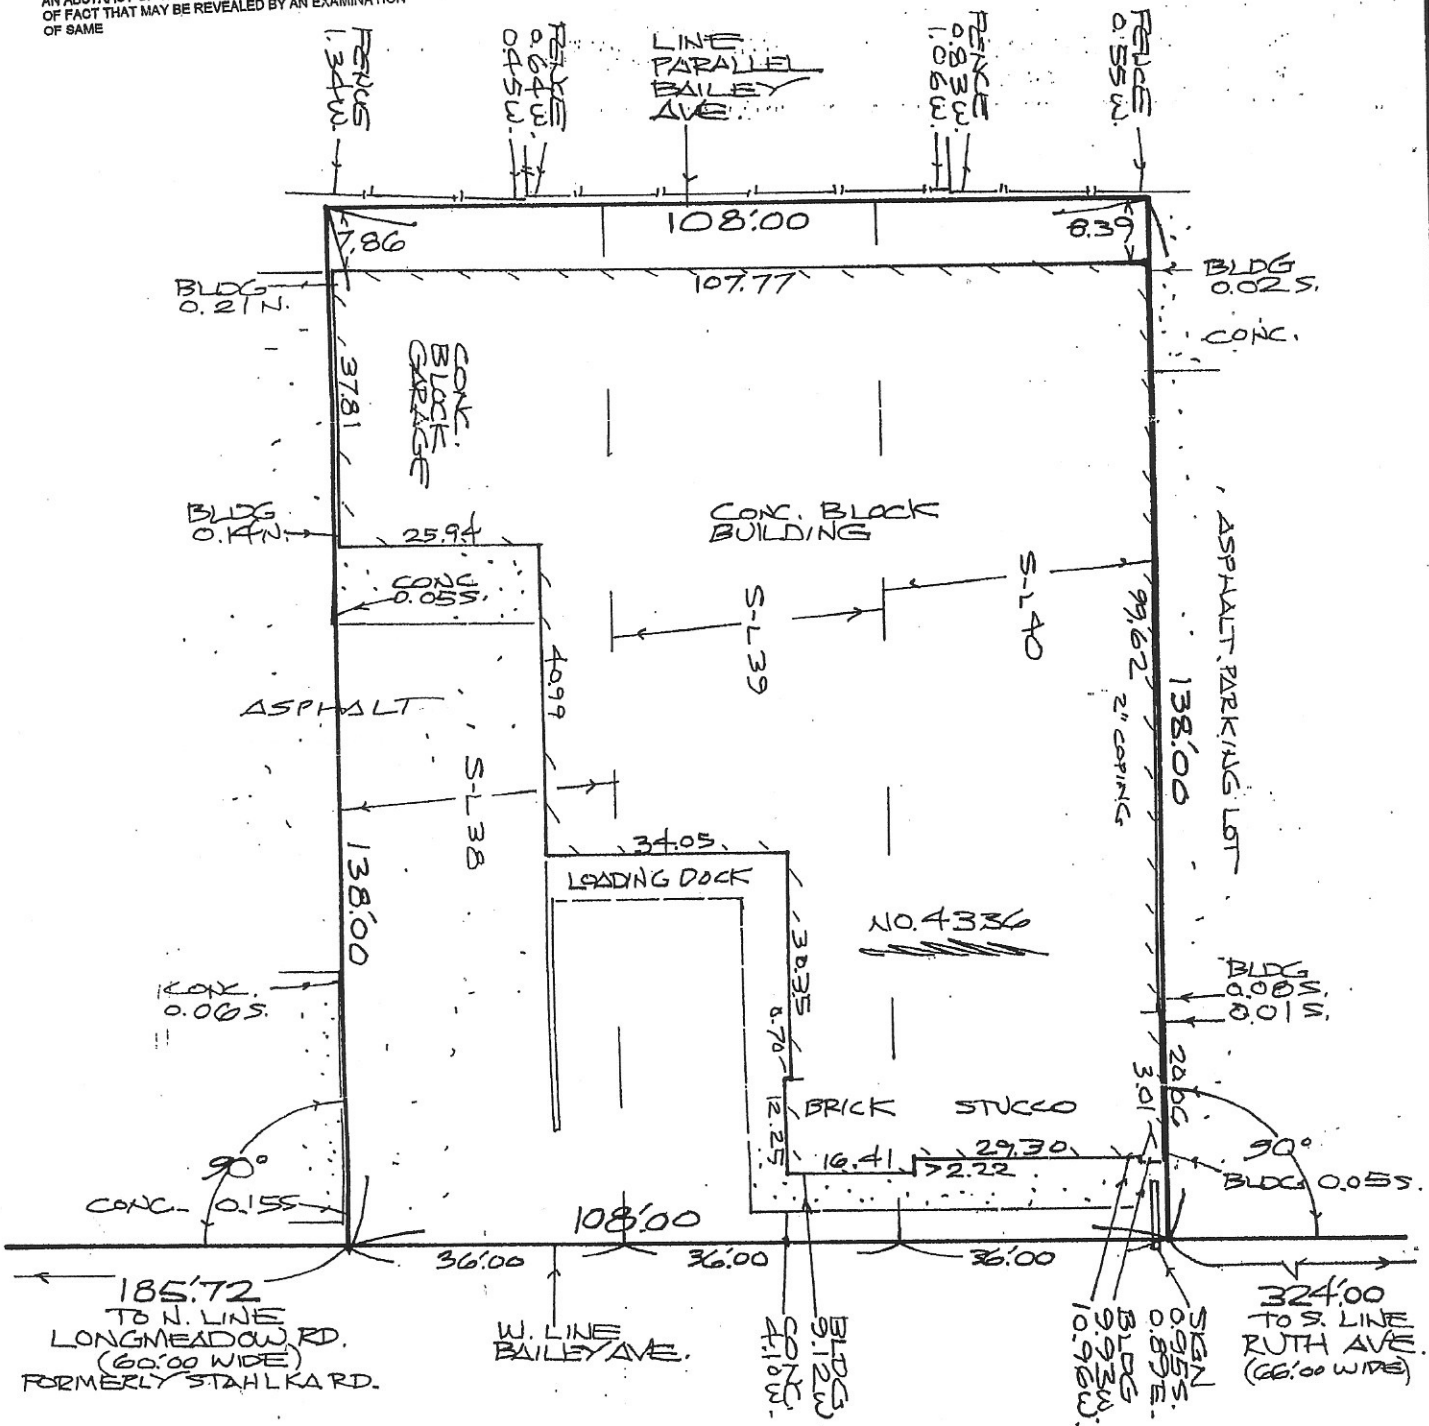

BAILEY (66'00" WIDE) AVE.

THIS MAP IS NOT VALID UNLESS EMBOSSED WITH NEW YORK STATE LICENSED LAND SURVEYORS SEAL NO. 31,728

ALTERING ANY ITEM ON THIS MAP IS IN VIOLATION OF THE LAW, EXCEPTING AS PROVIDED IN SECTION 3209 PART 2 OF THE NEW YORK STATE EDUCATION LAW.

PREMISES SITUATED IN TOWN OF AMHERST

SCALE: 1" = 25'