

BSPARK Architecture
410 Central Ave #506
GREAT FALLS, MT 59401
T: 406.453.0001
BSPARKarch.com

NOT FOR
CONSTRUCTION

901 9TH ST ARCADE

DAN BATEMAN, 901 NINTH STREET NORTH, GREAT FALLS MT 59401


Approver

PHASE	REVISIONS
Tenant Revision	1: _____ 2: _____

22022

Context Plan
A103

4/22/2022 6:01:30 PM

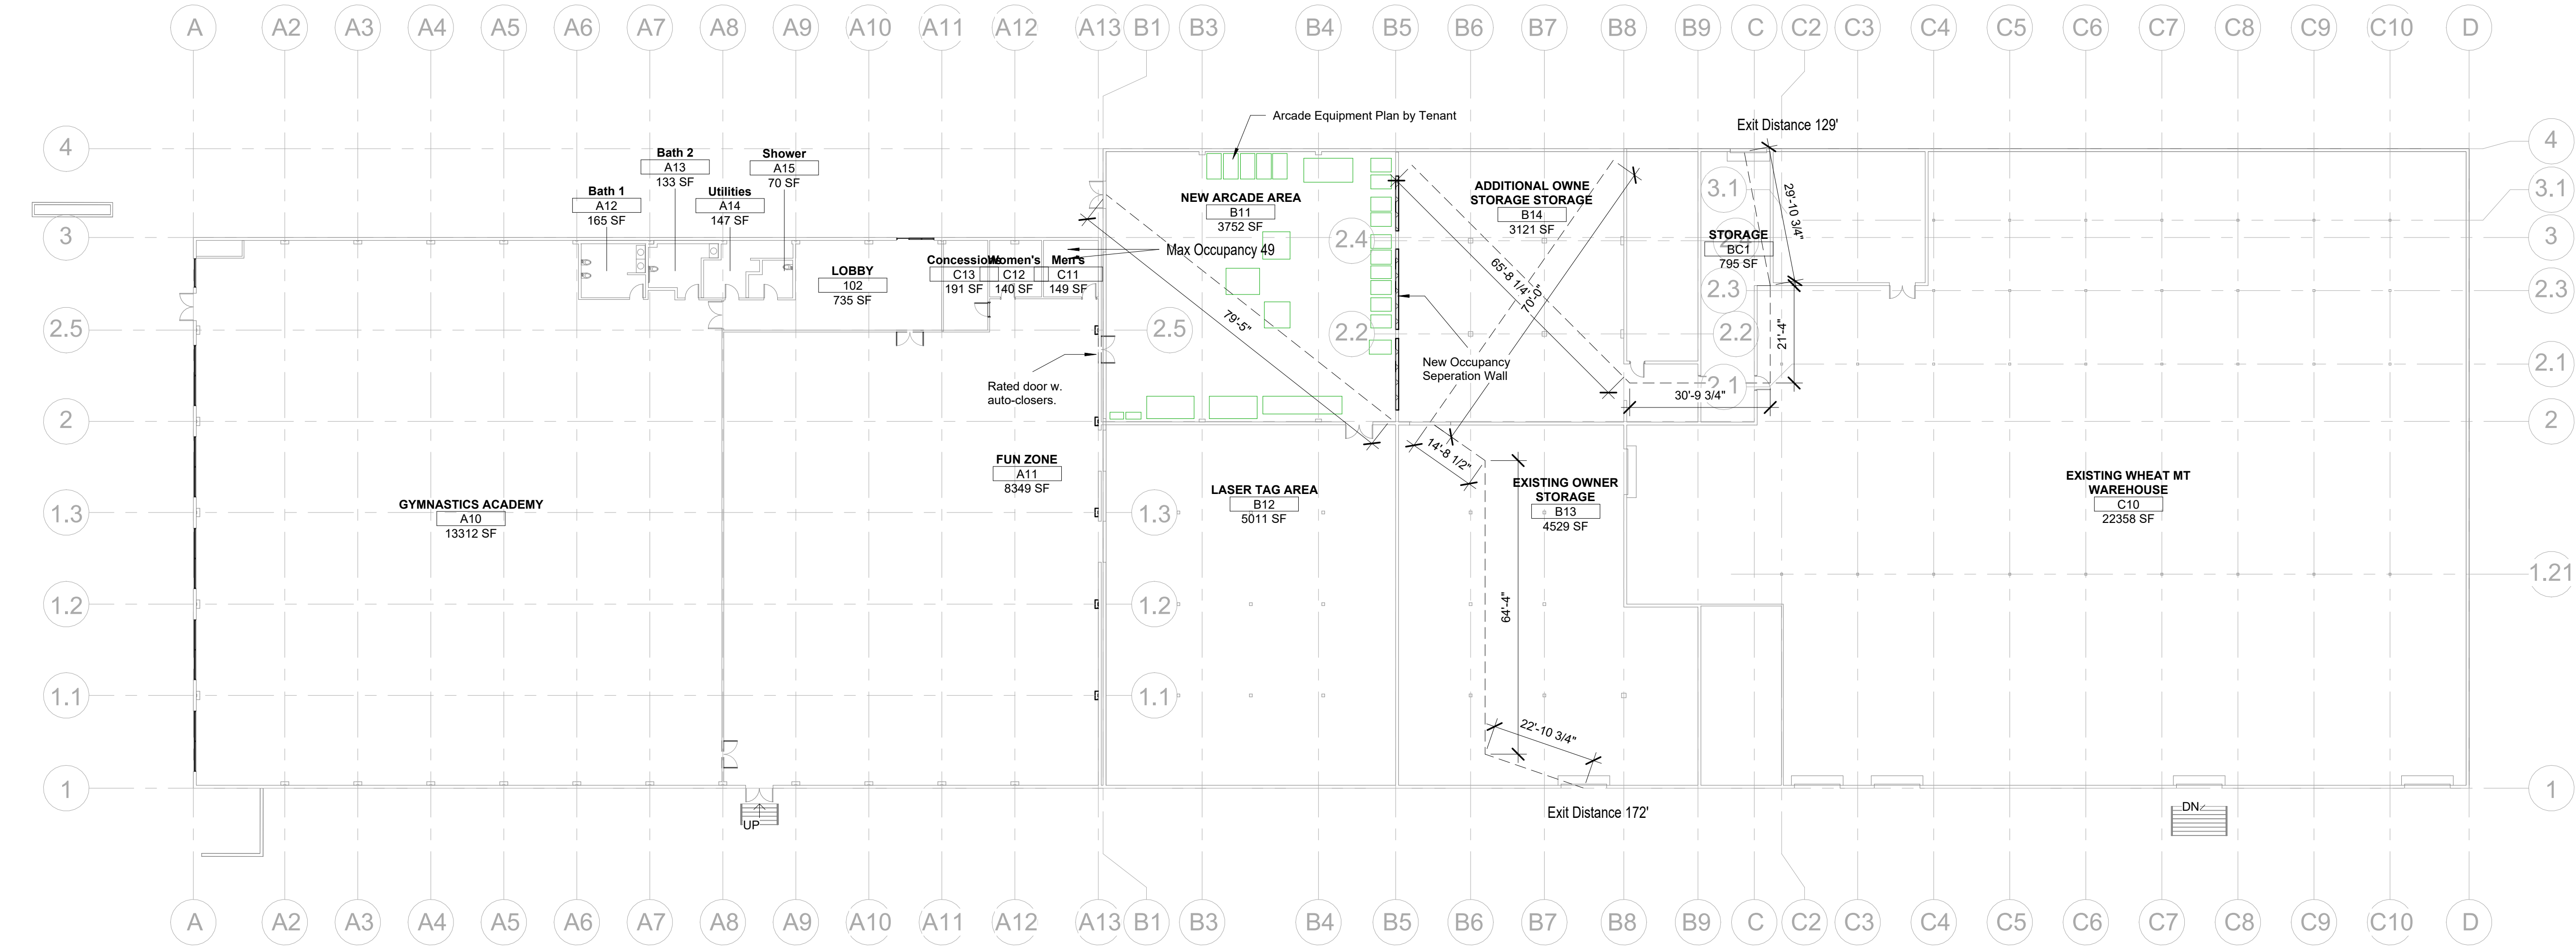

1 | GROUND LEVEL Context

SCA 1" = 20'-0"
LE: