


THIS DRAWING AND ASSOCIATED ELECTRONIC FILES ARE THE PROPERTY OF CARYATID ARCHITECTURE COMPANY, LLC (CAC) AND ARE TO ONLY BE USED FOR THE PROJECT AND SITE SPECIFICALLY IDENTIFIED HEREIN. DRAWINGS AND DOCUMENTATION MAY NOT BE REPRODUCED, MODIFIED, OR USED FOR OTHER PROJECTS OR SITES IN ANY FORM WITHOUT WRITTEN PERMISSION FROM CAC. COPYRIGHT 2023 CARYATID ARCHITECTURE COMPANY, LLC - ALL RIGHTS RESERVED.

9/25/2024 3:56:57 PM C:\Users\tashm\OneDrive\Desktop\Fairfield-Bldgs_r\23.rvt

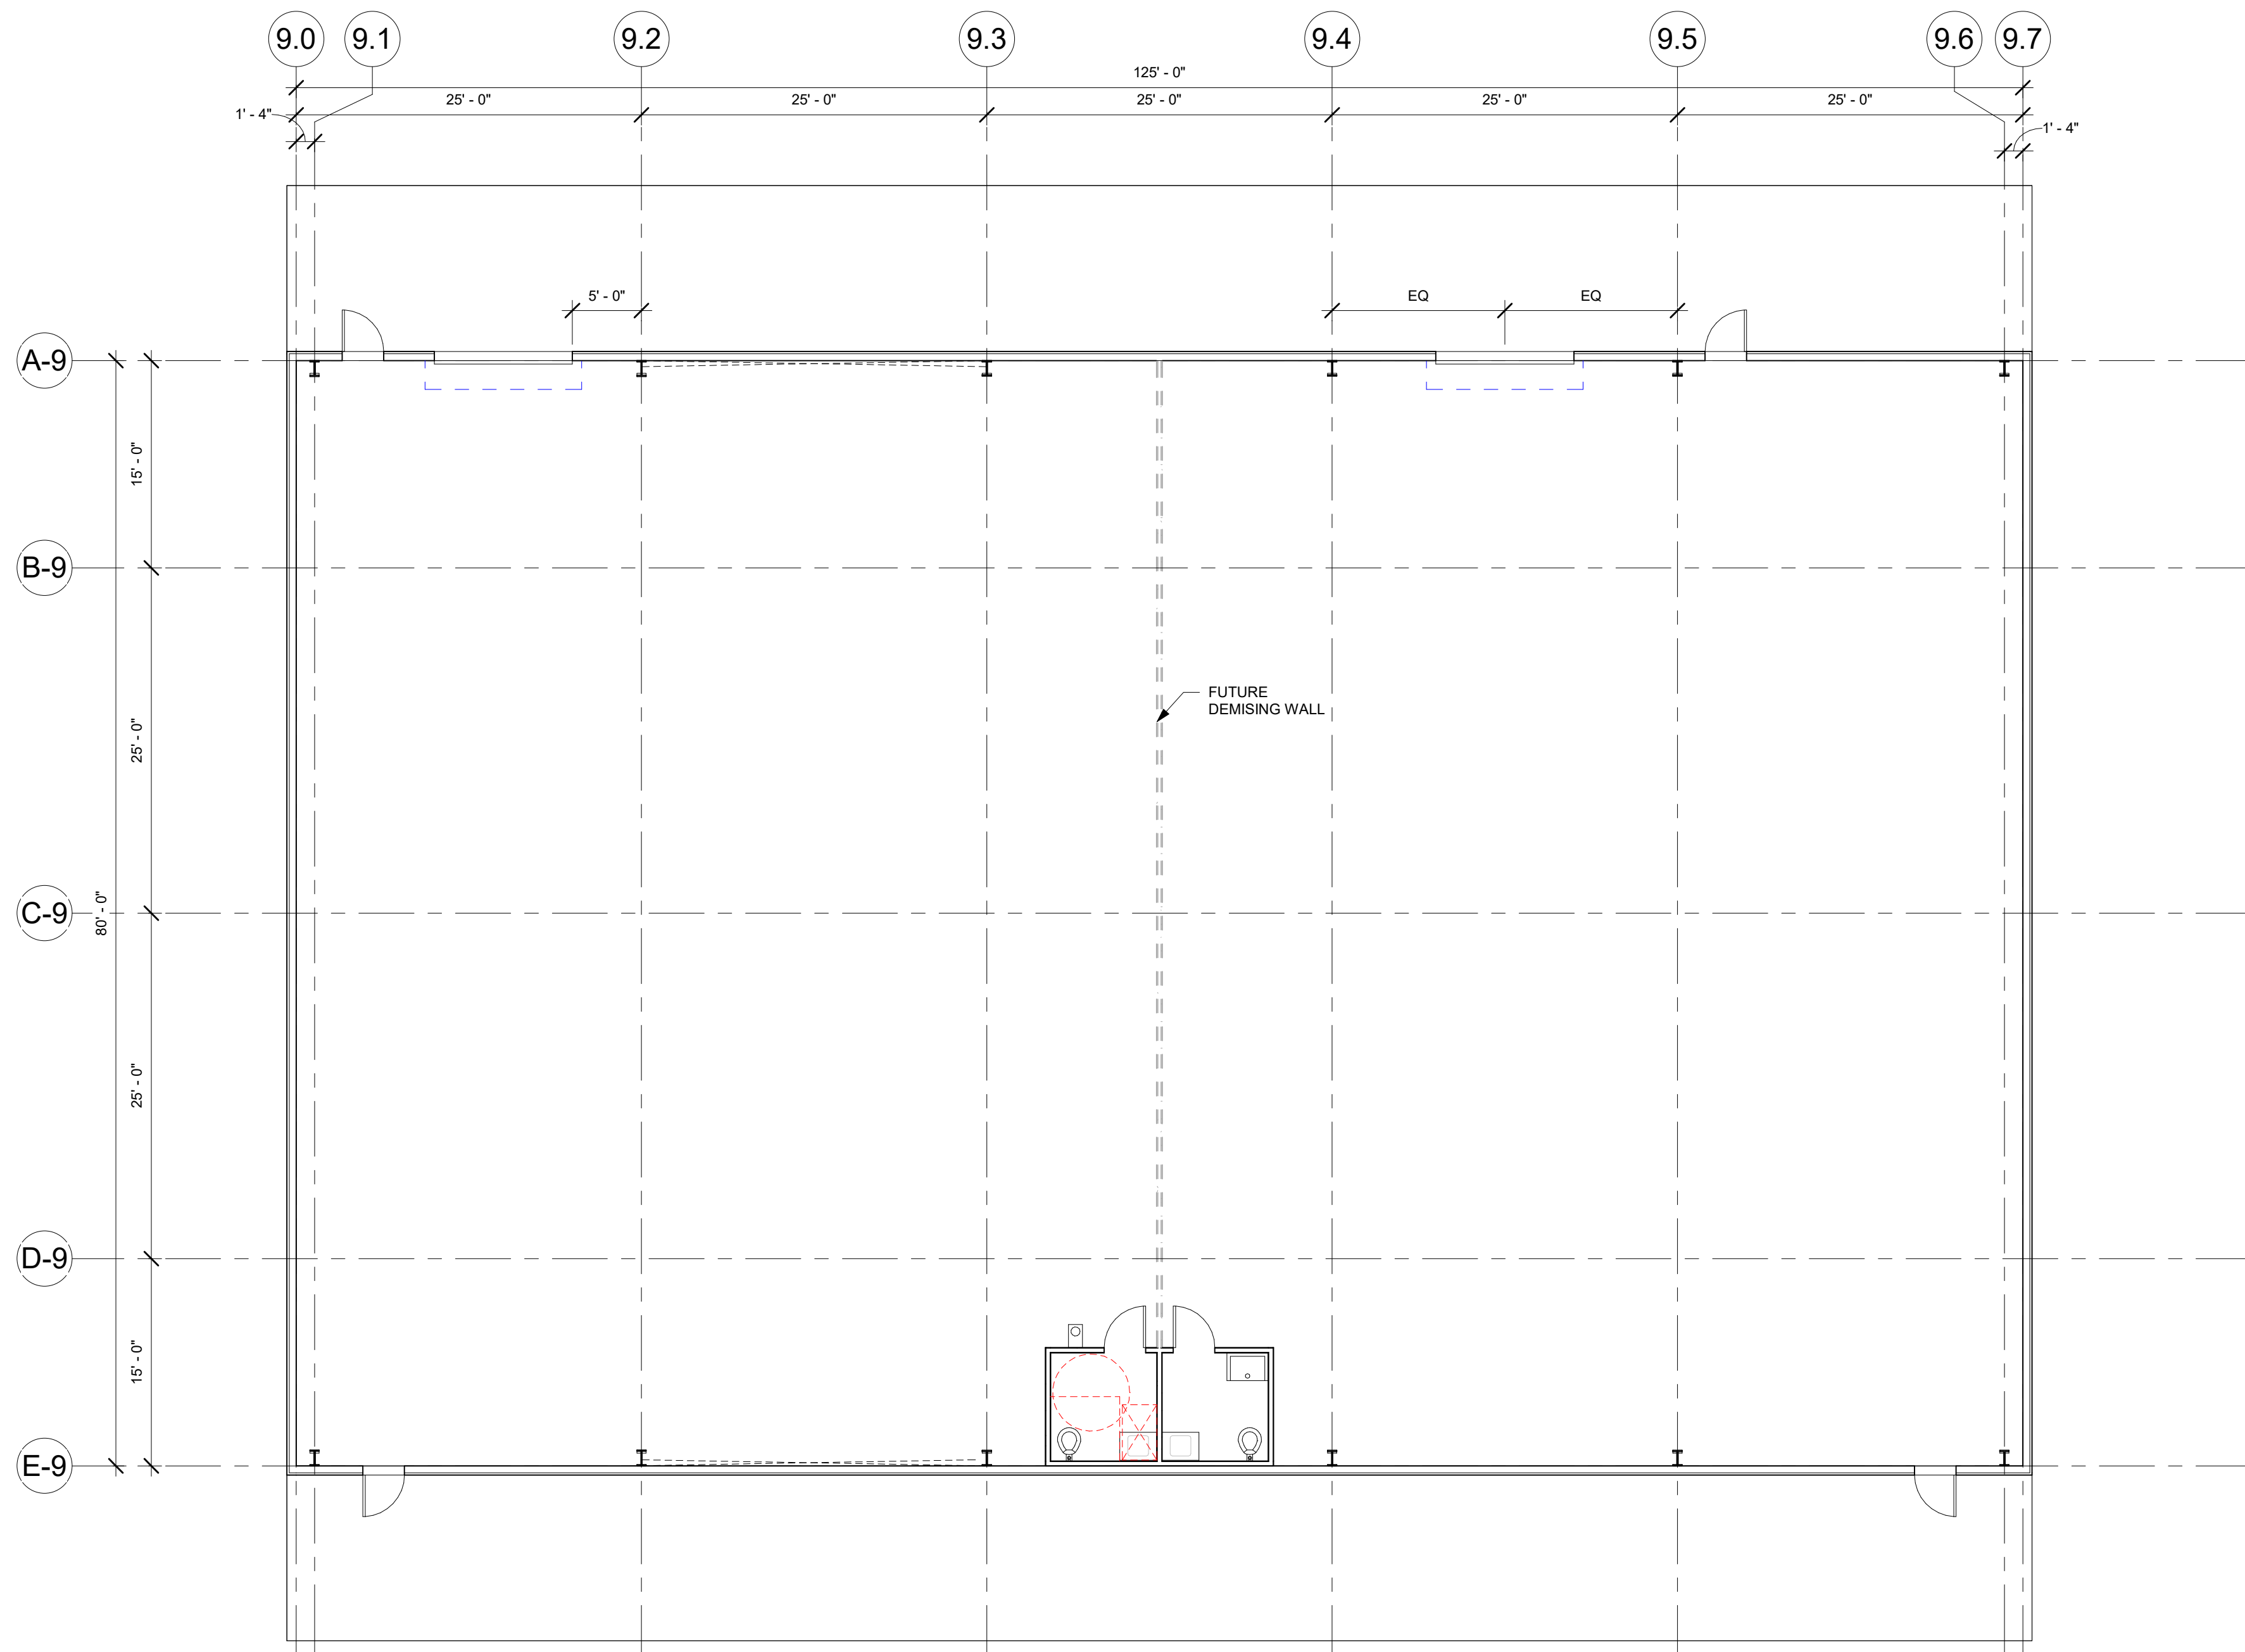

1 BUILDING 9 - FLOOR PLAN
1/8" = 1'-0"



CONSULTANT

SEAL

MARSH BELL
FAIRFIELD BUSINESS PARK -
BUILDINGS 8 AND 9
GREENVILLE COUNTY, SC

NOT FOR PERMIT
NOT FOR CONSTRUCTION

DATE:	ISSUE DATE
PROJECT NUM:	24017
REVISIONS:	
NO.	DESCRIPTION
	DATE

DRAWING:

BUILDING 9 - FLOOR PLAN

A2