


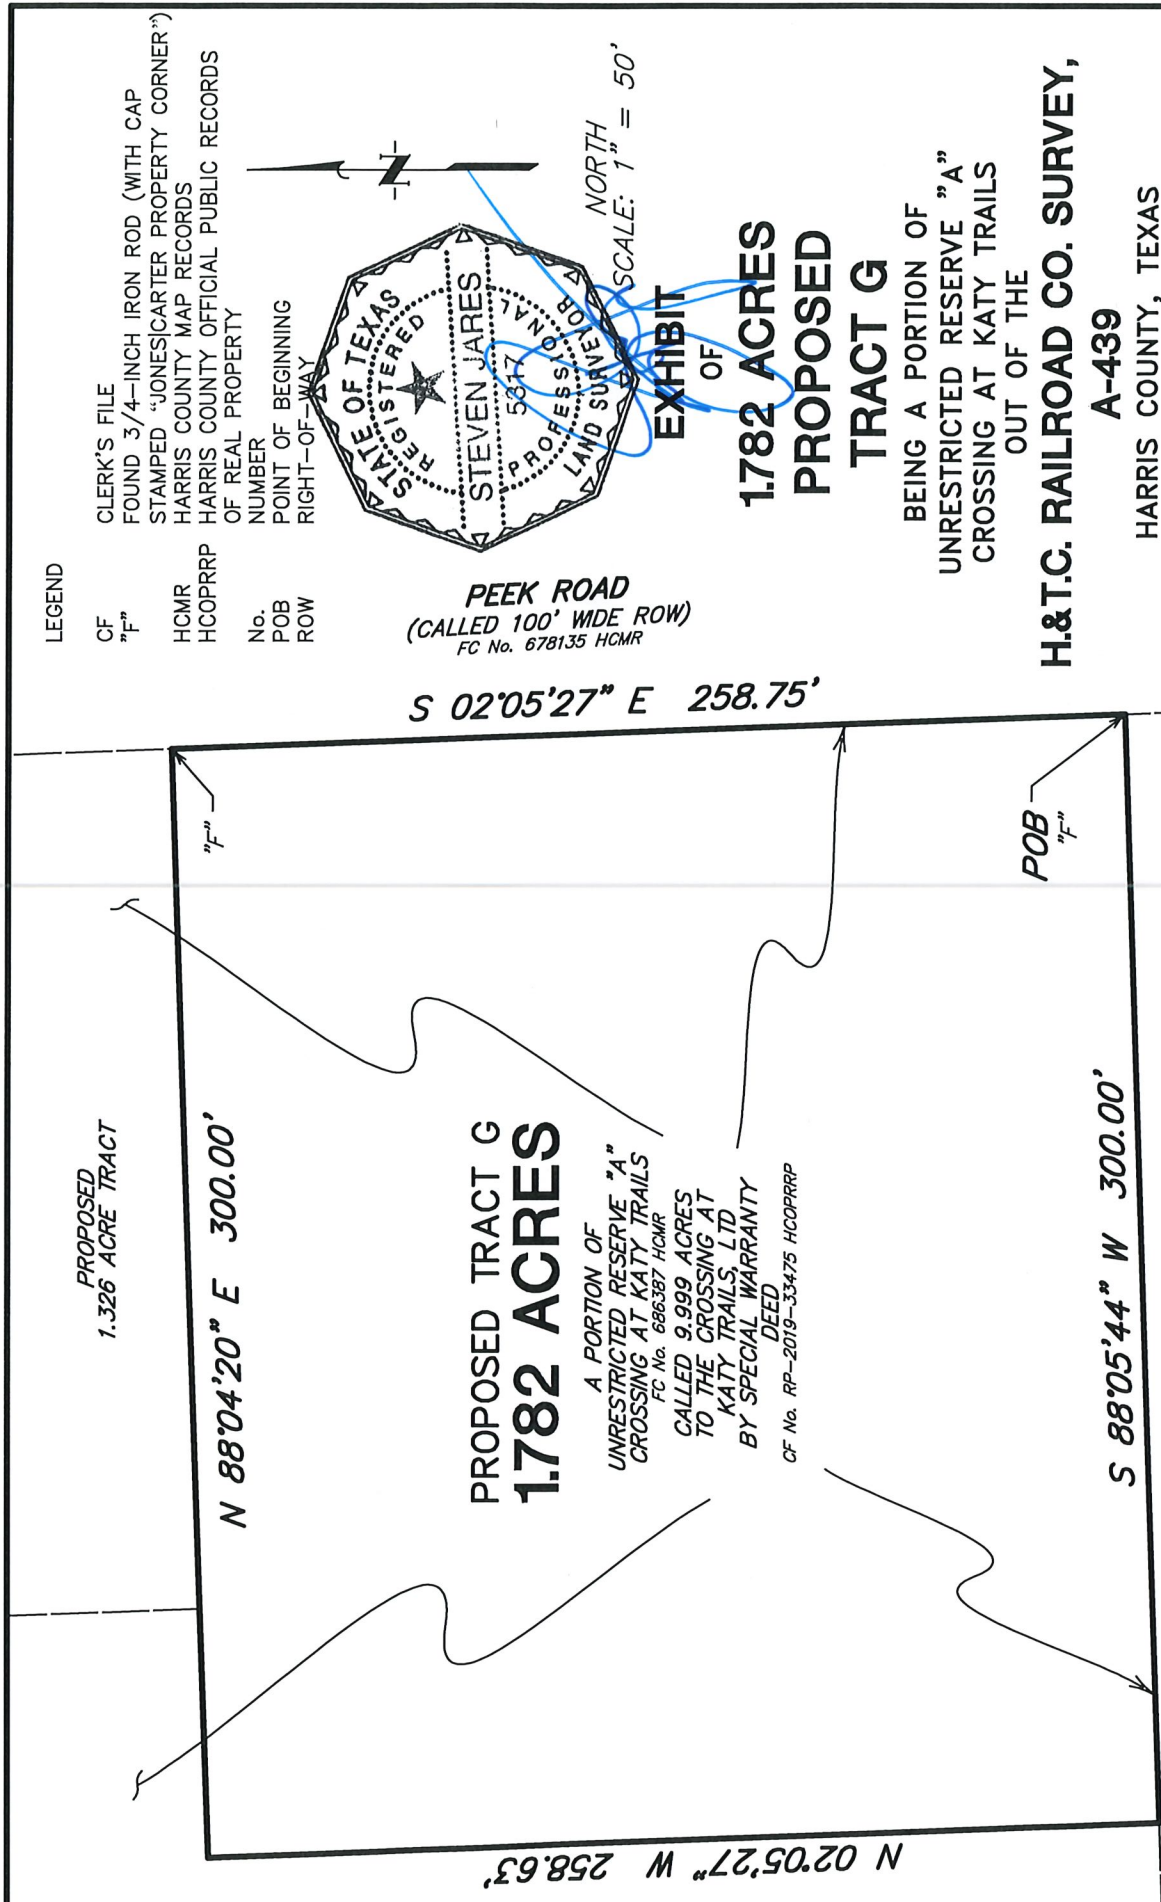

General Notes:

1. Bearings shown hereon are based on the Texas Coordinate System of 1983, South Central Zone.
2. A Metes and Bounds description of this tract is available in the offices of Jones/Carter in Bellaire, Texas.
3. Improvements and Easements are not shown hereon.

KATY TRAILS
SEC 3
FC No. 682313 HCMR

PEEK ROAD
(CALLED 100' WIDE ROW)
FC No. 678135 HCMR

EXHIBIT

OF
1.782 ACRES
PROPOSED
TRACT G

BEING A PORTION OF
UNRESTRICTED RESERVE "A"
CROSSING AT KATY TRAILS
OUT OF THE

H.&T.C. RAILROAD CO. SURVEY,
A-439
HARRIS COUNTY, TEXAS
MAY 2020



JONES | CARTER

COTTON SURVEYING DIVISION

Texas Board of Professional Land Surveying Registration No. 10046100
6330 West Loop South, Suite 150 • Bellaire, TX 77401 • 713.777.5337

SAJ/ndr

JOB No. 00180-0018-00
JOB No. XXXXX-XXXX-XX

DWG. No. 14477