


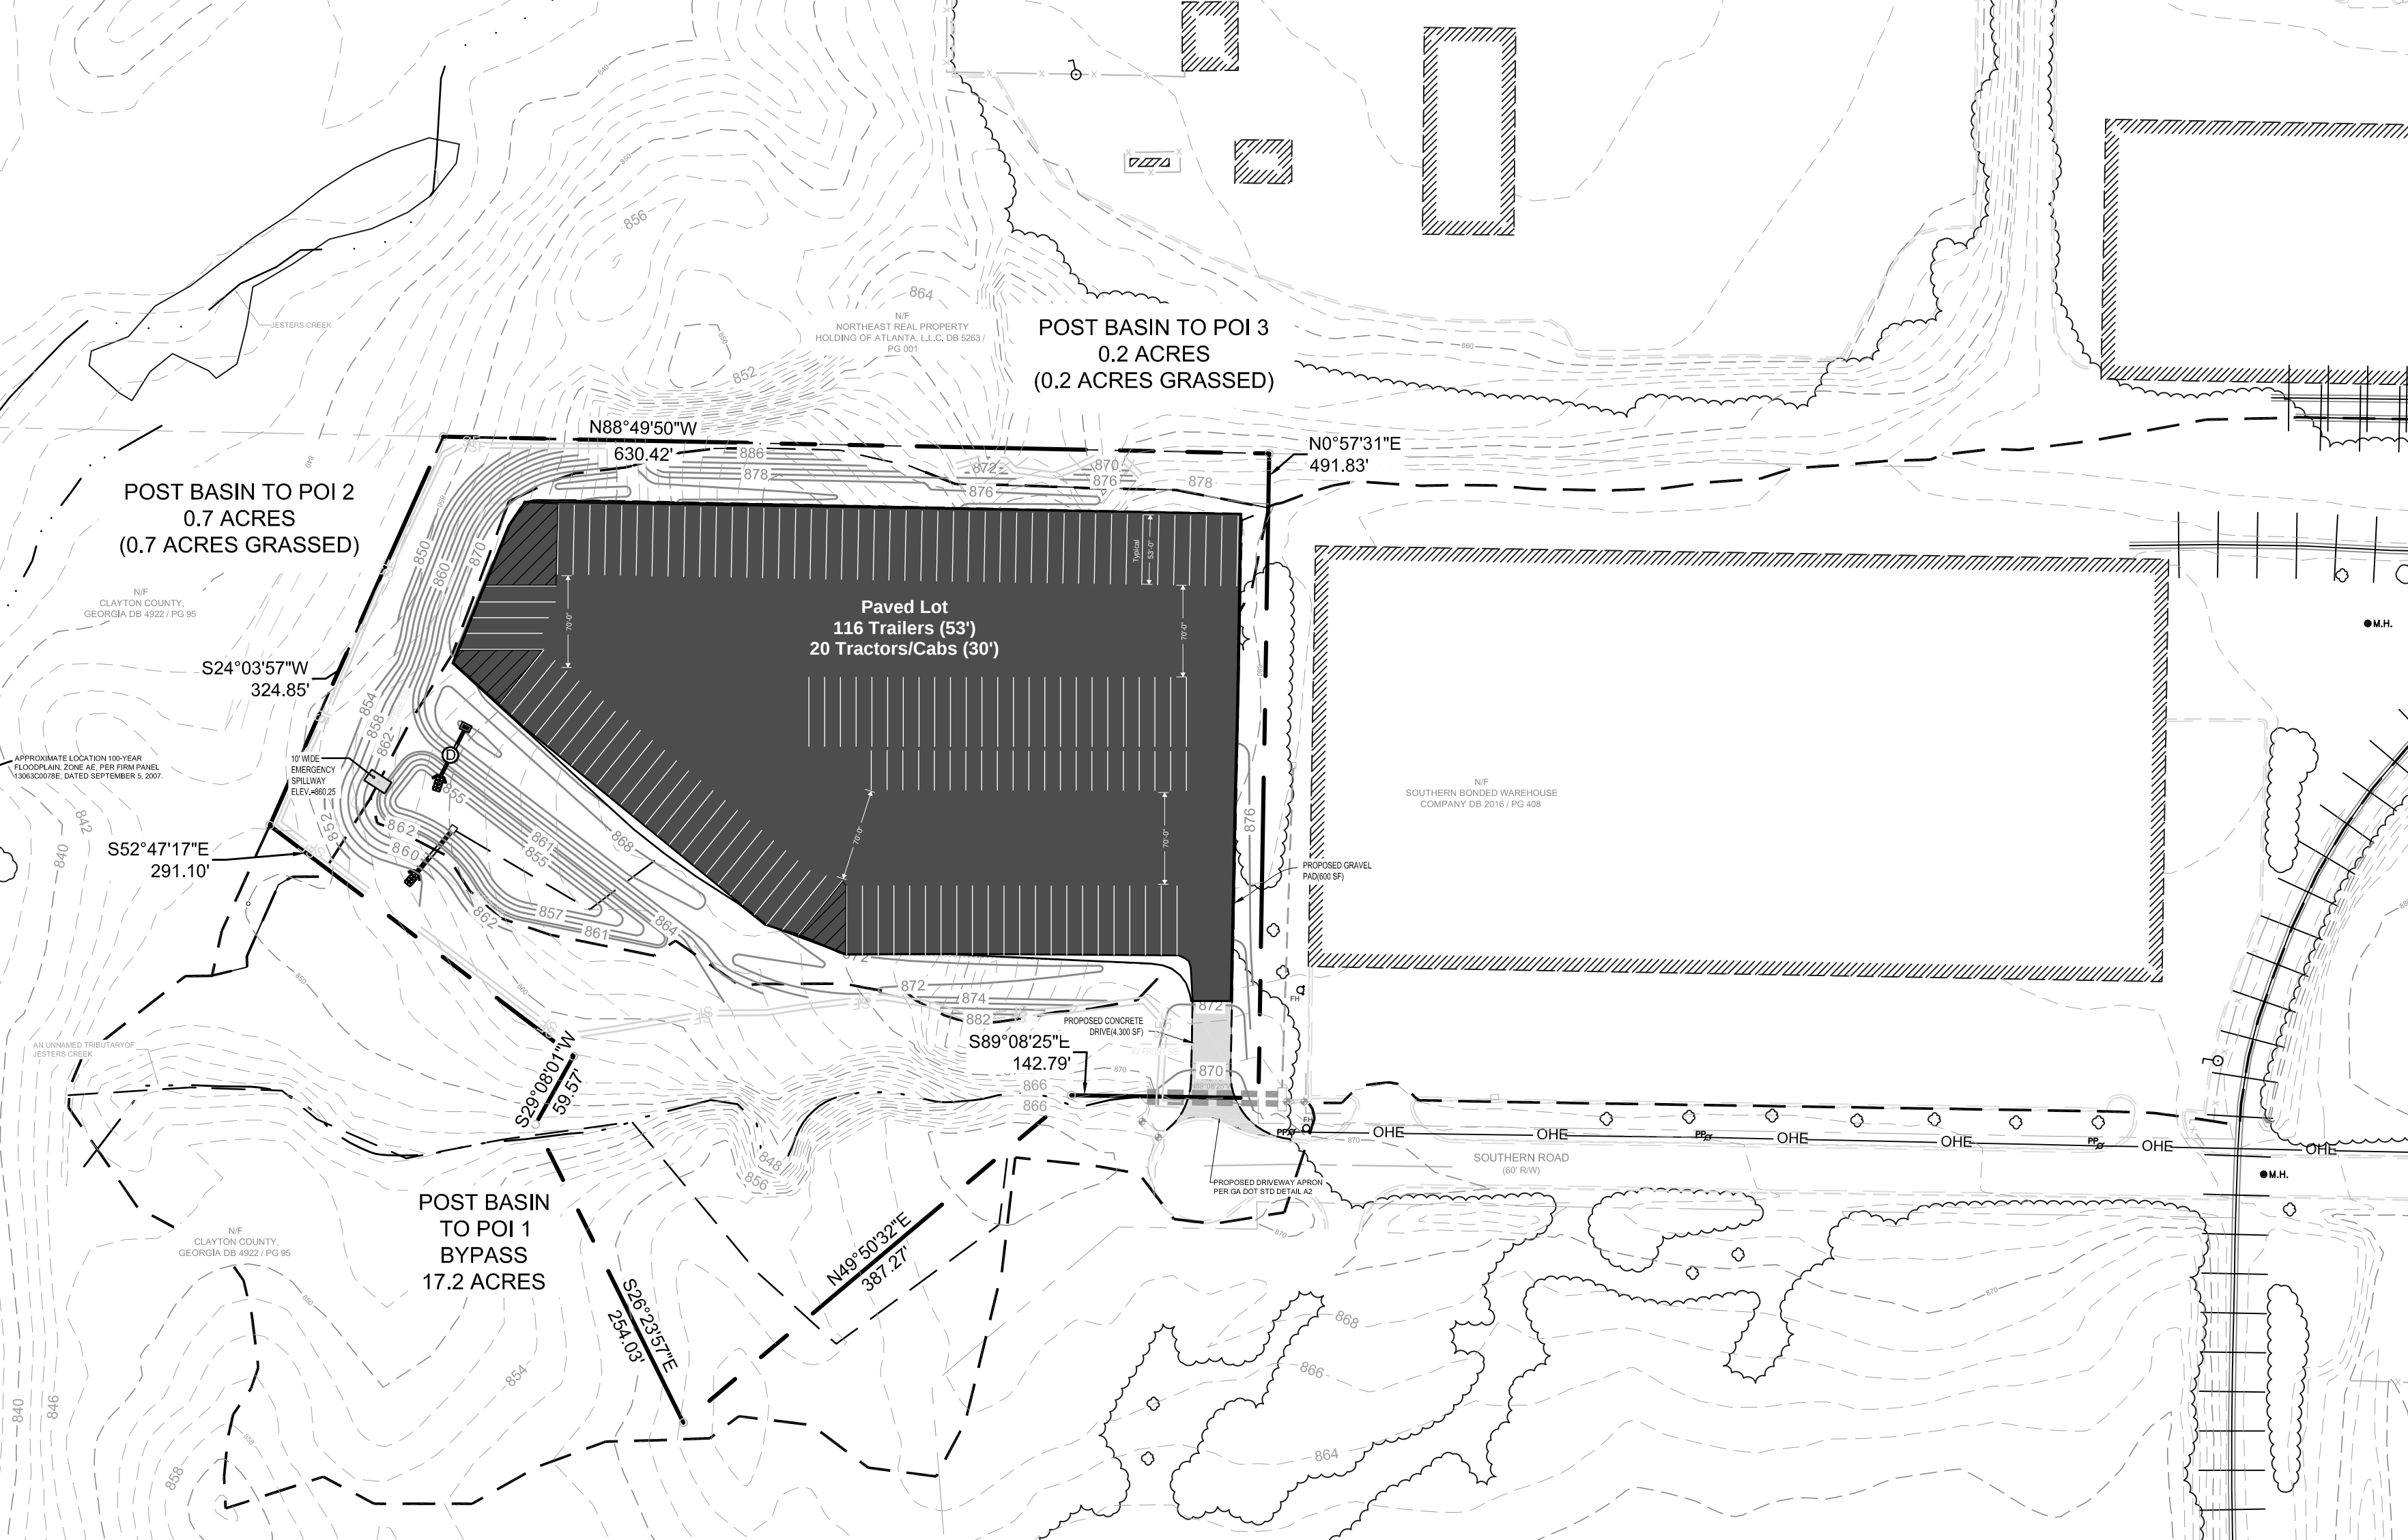

POST BASIN TO POI 3
0.2 ACRES
(0.2 ACRES GRASSED)

POST BASIN TO POI 2
0.7 ACRES
(0.7 ACRES GRASSED)

Paved Lot
116 Trailers (53')
20 Tractors/Cabs (30')

POST BASIN
TO POI 1
BYPASS
17.2 ACRES

N/F
CLAYTON COUNTY,
GEORGIA DB 4922 / PG 95

N/F
NORTHEAST REAL PROPERTY
HOLDING OF ATLANTA, L.L.C. DB 5263 /
PG 001

N/F
SOUTHERN BONDED WAREHOUSE
COMPANY DB 2016 / PG 408

PROPOSED CONCRETE
DRIVE(4,300 SF)

PROPOSED GRAVEL
PAD(600 SF)

PROPOSED DRIVEWAY APRON
PER GA DOT STD DETAIL A2

SOUTHERN ROAD
(60' R/W)

10' WIDE
EMERGENCY
SPILLWAY
ELEV.#60.25

APPROXIMATE LOCATION 100-YEAR
FLOODPLAIN, ZONE AE, PER FIRM PANEL
13063C0078E, DATED SEPTEMBER 5, 2007.

AN UNNAMED TRIBUTARY OF
JESTERS CREEK