

ARCHITECTURE
 INTERIOR ARCHITECTURE
 SPACE PLANNING
 FACILITIES MANAGEMENT
 PROJECT MANAGEMENT

BISBANO + ASSOCIATES, INC.
 CORLISS LANDING, 119 WICKENDEN STREET, PROVIDENCE, RI 02903
 VOICE 401.404.8310 FAX 401.404.8311 WWW.BISBANO.COM


Citizens Bank®

BEACON
 364 Main Street
 Beacon, NY
 12508

EXISTING PLAN

ISSUE TYPE: DEMISING PLAN	REVISED: -
ISSUE DATE: 11/03/2017	
DRAWN BY: MS	

SCALE: 1/4" = 1'-0"
B+A PROJECT NO: 2016.05

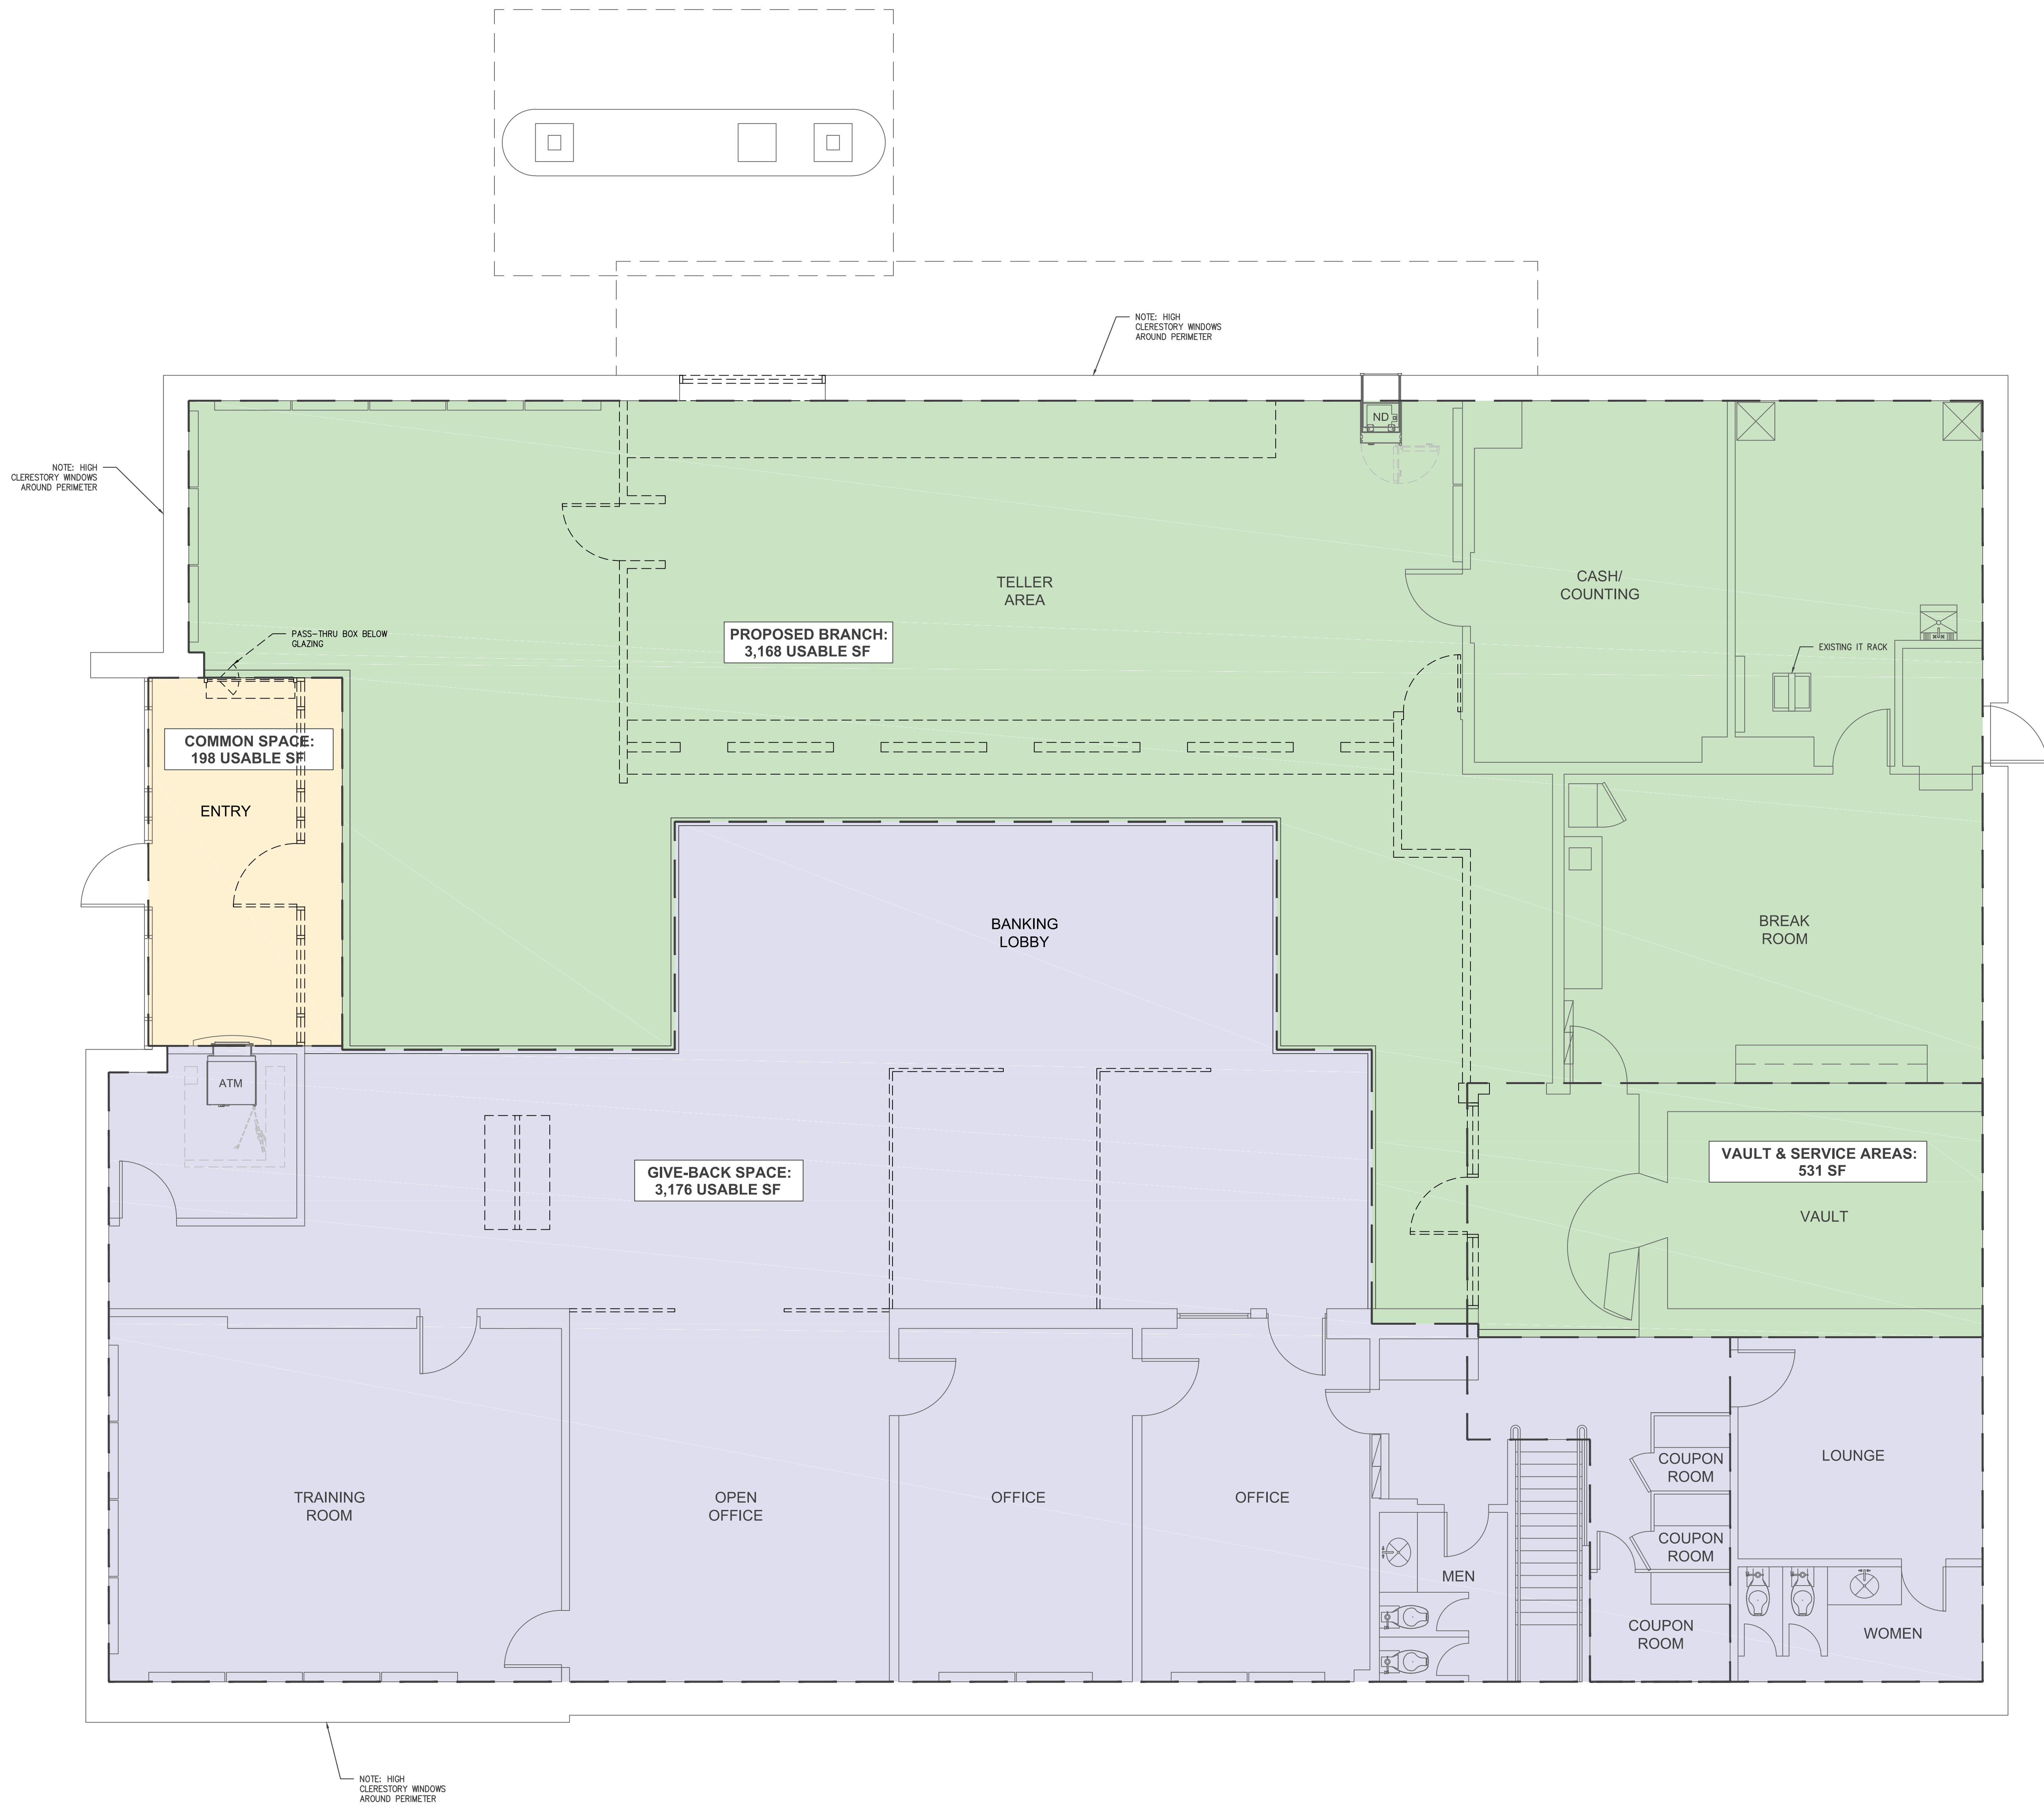

CITIZENS FINANCIAL GROUP APPROVAL: _____
 DATE: _____

ARCHITECTURE
 INTERIOR ARCHITECTURE
 SPACE PLANNING
 FACILITIES MANAGEMENT
 PROJECT MANAGEMENT
BISBANO + ASSOCIATES, INC.
 CORLUS LANDING, 119 WICKENDEN STREET, PROVIDENCE, RI 02903
 VOICE 401.404.8310 FAX 401.404.8311 WWW.BISBANO.COM

Citizens Bank®
 BEACON
 364 Main Street
 Beacon, NY
 12508

PROPOSED PLAN

ISSUE TYPE: DEMISING PLAN	REVISED: -
ISSUE DATE: 11/03/2017	
DRAWN BY: MS	

SCALE: 1/4" = 1'-0"
B+A PROJECT NO: 2016.05