

(FOR TITLE PURPOSES)

LEGEND

JOB # 24289-W

No. NORTH	So. SOUTH	E. EAST	F.E. FIRE ESCAPE	W.W. WINDOW WELL	C.D. CELLAR DOOR	ENT.UND. ENT. UNDER	ENT. ENTRANCE	L.A. LOW AREA	A. AREAWAY	CL. CLEAR	RT. RIGHT

<input type="checkbox"/> LIGHT POST	<input type="checkbox"/> UTILITY POLE	<input type="checkbox"/> CATCH BASIN	<input type="checkbox"/> WATER VALVE	<input type="checkbox"/> GAS VALVE	<input type="checkbox"/> PARKING METER	<input type="checkbox"/> TRAFFIC SIGN	<input type="checkbox"/> HYDRANT	<input type="checkbox"/> ELECTRIC BOX	<input type="checkbox"/> TREE PIT	<input type="checkbox"/> SEWER	<input type="checkbox"/> MANHOLE	<input type="checkbox"/> ELECTRIC MANHOLE	<input type="checkbox"/> TELEPHONE MANHOLE	<input type="checkbox"/> D.W.S. WATER
-------------------------------------	---------------------------------------	--------------------------------------	--------------------------------------	------------------------------------	--	---------------------------------------	----------------------------------	---------------------------------------	-----------------------------------	--------------------------------	----------------------------------	---	--	---------------------------------------

GLEN OAKS

TOWN OF HARRISON
WESTCHESTER COUNTY
STATE OF NEW YORK

SURVEYED

SEPTEMBER 23, 2021

UNAUTHORIZED ALTERATIONS OR ADDITIONS TO THIS SURVEY IS A VIOLATION OF SECTION 7209 OF THE NEW YORK STATE EDUCATION LAW. COPIES OF THIS SURVEY MAP NOT BEARING THE LAND SURVEYOR'S INKED SEAL OR EMBOSSED SEAL SHALL NOT BE CONSIDERED TO BE A VALID TRUE COPY. GUARANTEES OR CERTIFICATIONS INDICATED HEREON SHALL RUN ONLY TO THE PERSON FOR WHOM THE SURVEY IS PREPARED, AND ON HIS BEHALF TO THE TITLE COMPANY, GOVERNMENTAL AGENCY AND LENDING INSTITUTION LISTED HEREON, AND TO THE ASSIGNEES OF THE LENDING INSTITUTION. GUARANTEES OR CERTIFICATION ARE NOT TRANSFERABLE TO ADDITIONAL INSTITUTIONS OR SUBSEQUENT OWNERS.

BLOCK: 152
LOT (s): 24
COUNTY: WESTCHESTER
DWG BY: Srdjan B.

TOPOGRAPHICAL SURVEY



CAUTION: BEFORE PERFORMING ANY DIGGING OR DRILLING ON THIS SITE, IT IS REQUIRED THAT SUBSURFACE SERVICES, INCLUDING THE UNDERGROUND MAINS BE MARKED AND IDENTIFIED BY THE UTILITY INVOLVED IN COMPLIANCE WITH INDUSTRIAL CODE 53 OF NEW YORK STATE.

1) ALL ELEVATION REFER TO WESTCHESTER DATUM (NAVD88) NORTH AMERICAN VERTIKAL DATUM

2) UNDERGROUND UTILITY INFORMATION SHOWN WAS OBTAINED FROM VARIOUS COMPANIES AND CITY AGENCIES AND IS NOT GUARANTEED FOR ACCURACY OR COMPLETENESS.

3) THIS IS TO CERTIFY THAT THERE ARE NO APPARENT STREAMS NOR NATURAL WATER COURSES IN THE PROPERTY AS SHOWN ON THIS SURVEY.

SCALE: 1"=50'

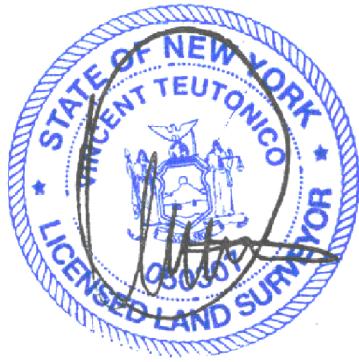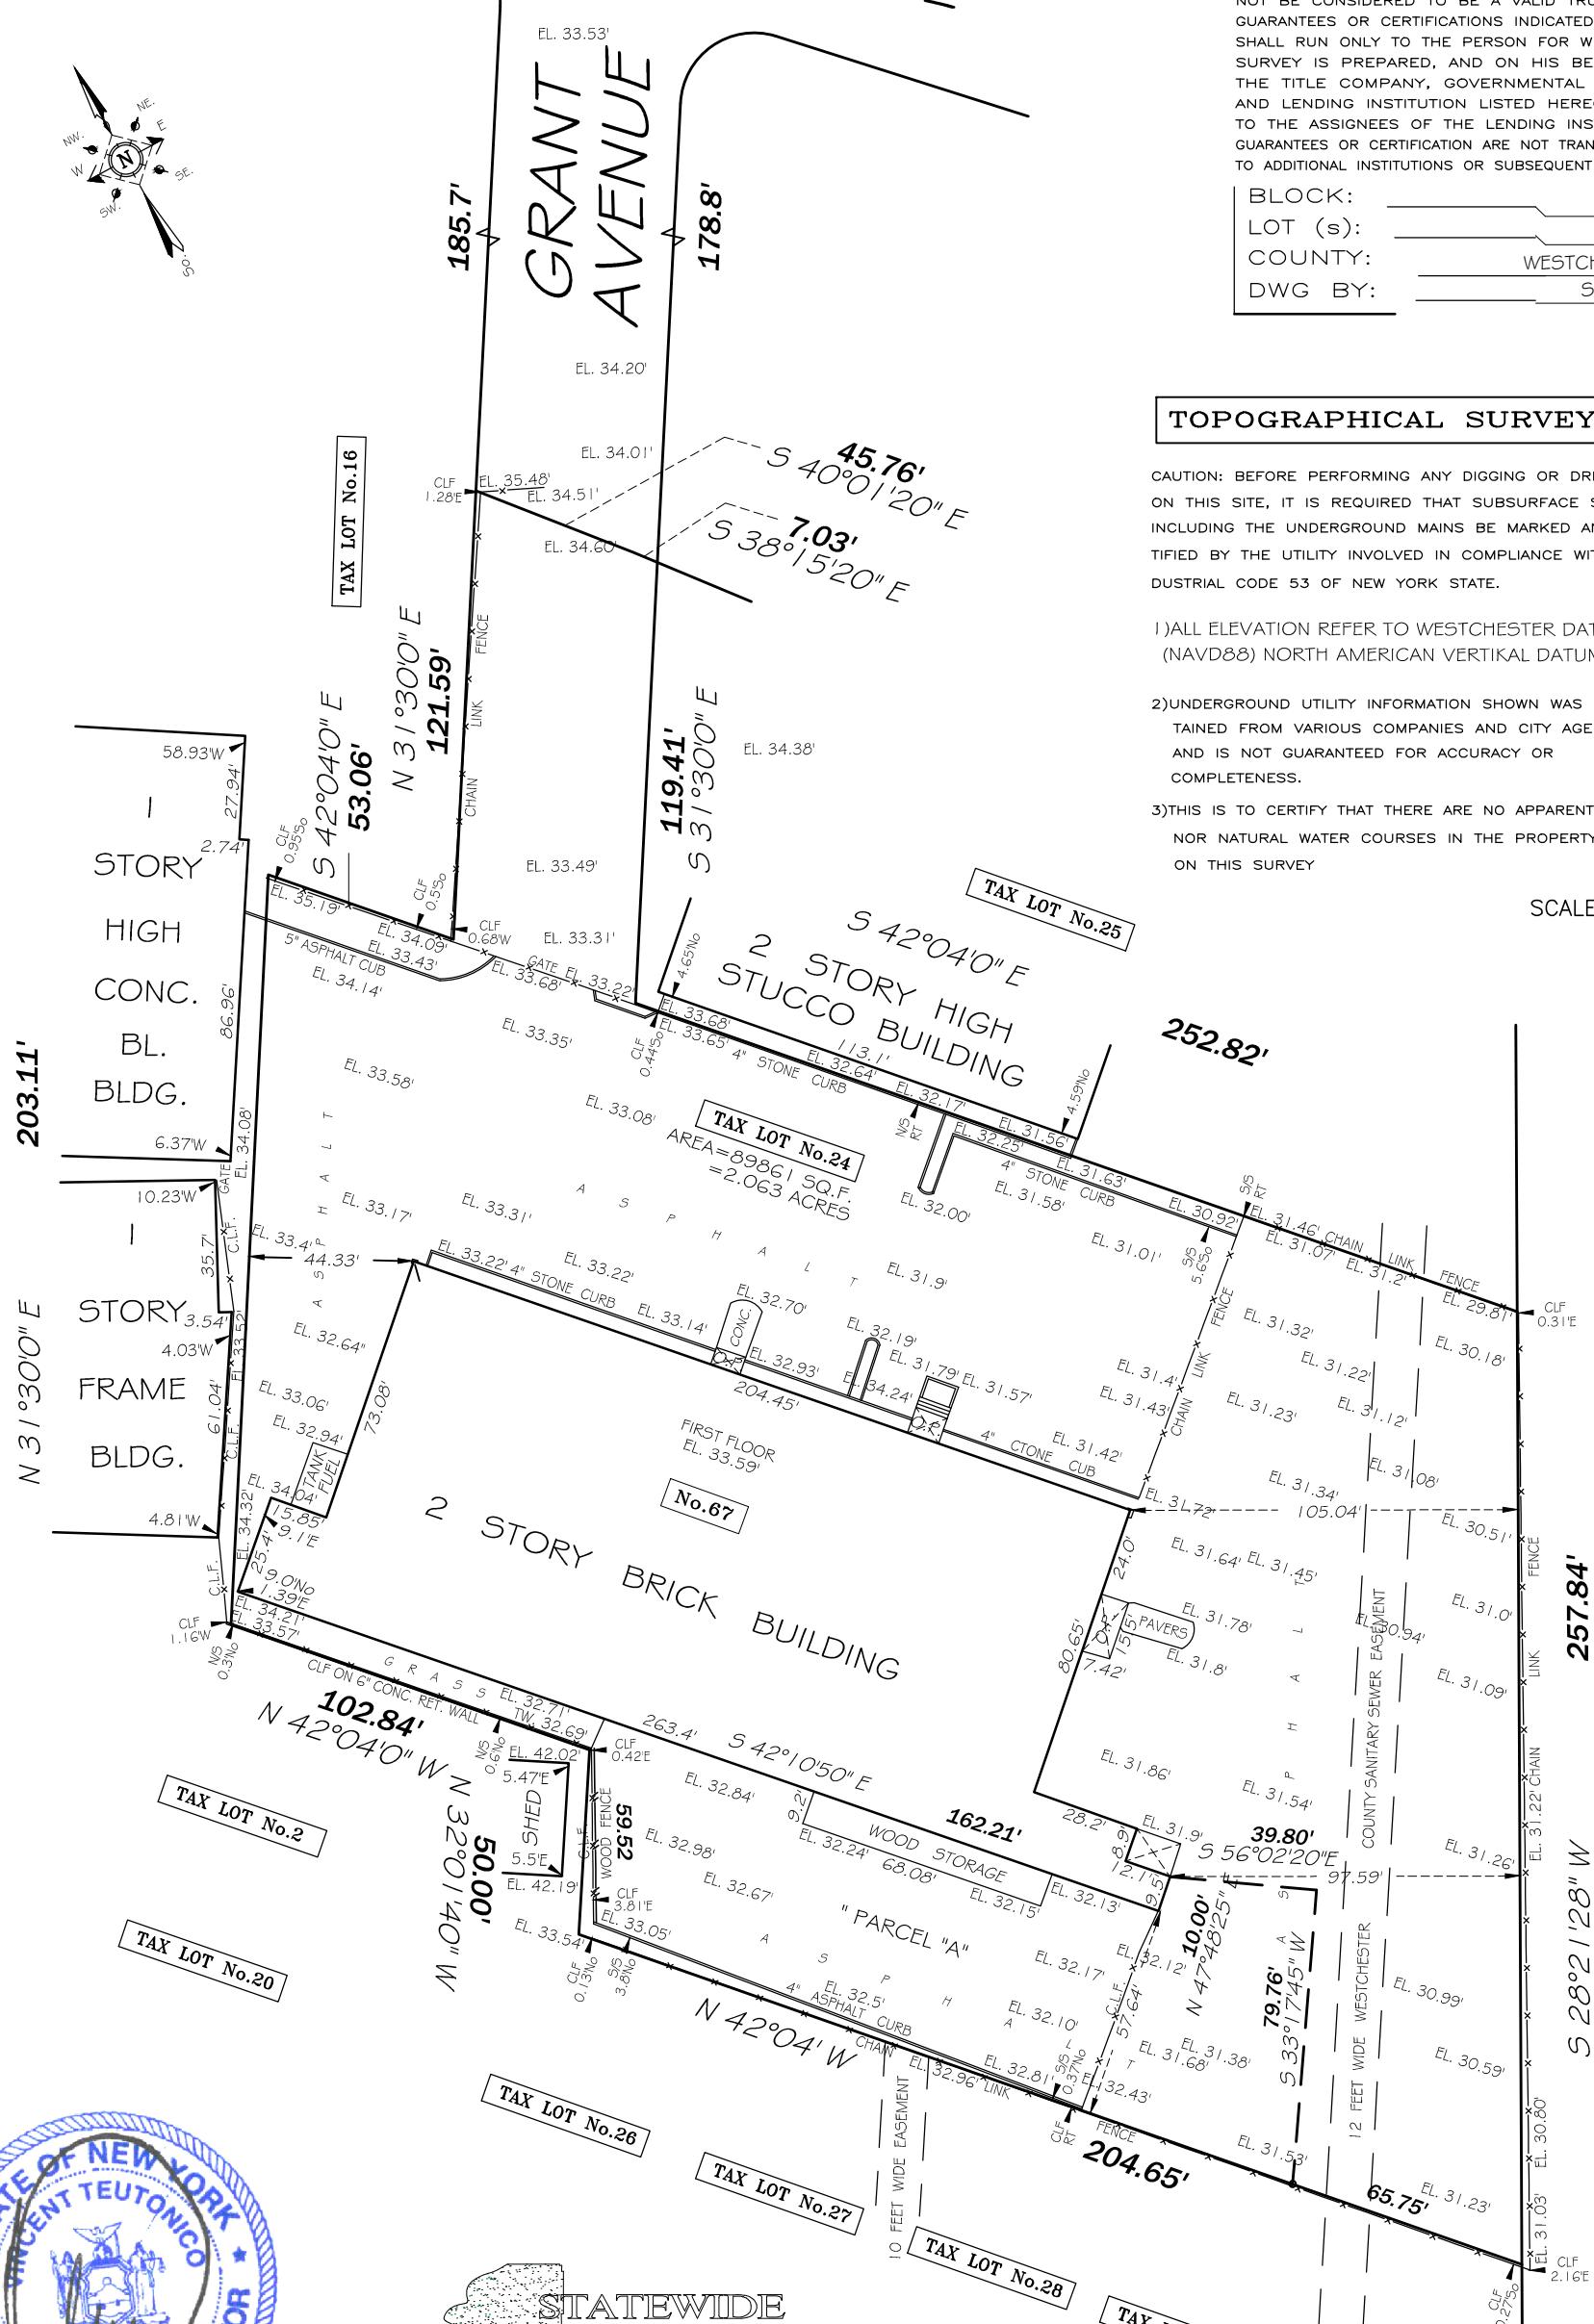

STATEWIDE
LAND
SURVEYING P.C.

VINCENT M. TEUTONICO
N.Y.S. LIC. No.050307

OFF. (914)365-1847; FAX (914)365-1849
E-mail: BIGAPPLES@YAHOO.COM