

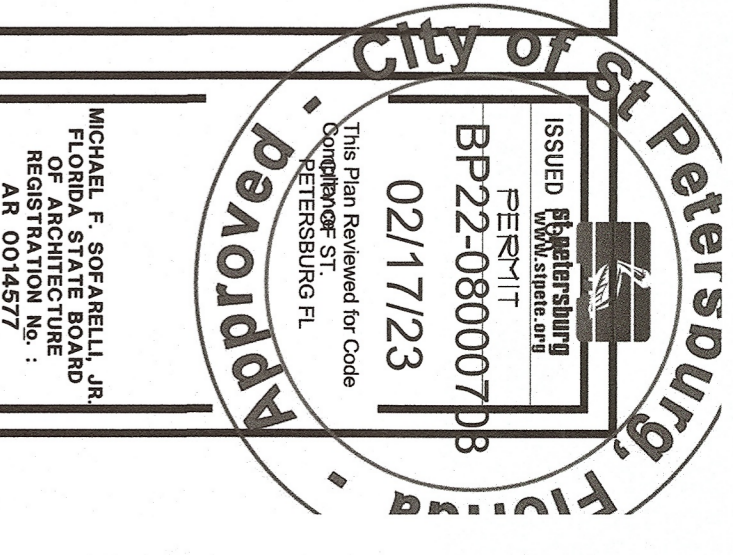


PARKING DATA	
PARKING SPOTS - 21 PARKING SPOTS	
TOTAL ADA PARKING SPOTS - 3 TOTAL ADA PARKING SPOTS	
TOTAL PARKING SPACES - 18 TOTAL PARKING SPACES	

Digitally signed by Michael F Sofarelli
 F Sofarelli
 Date: 2022.11.28
 Sofarelli: 2022.11.28 07:22:29 -05'00'

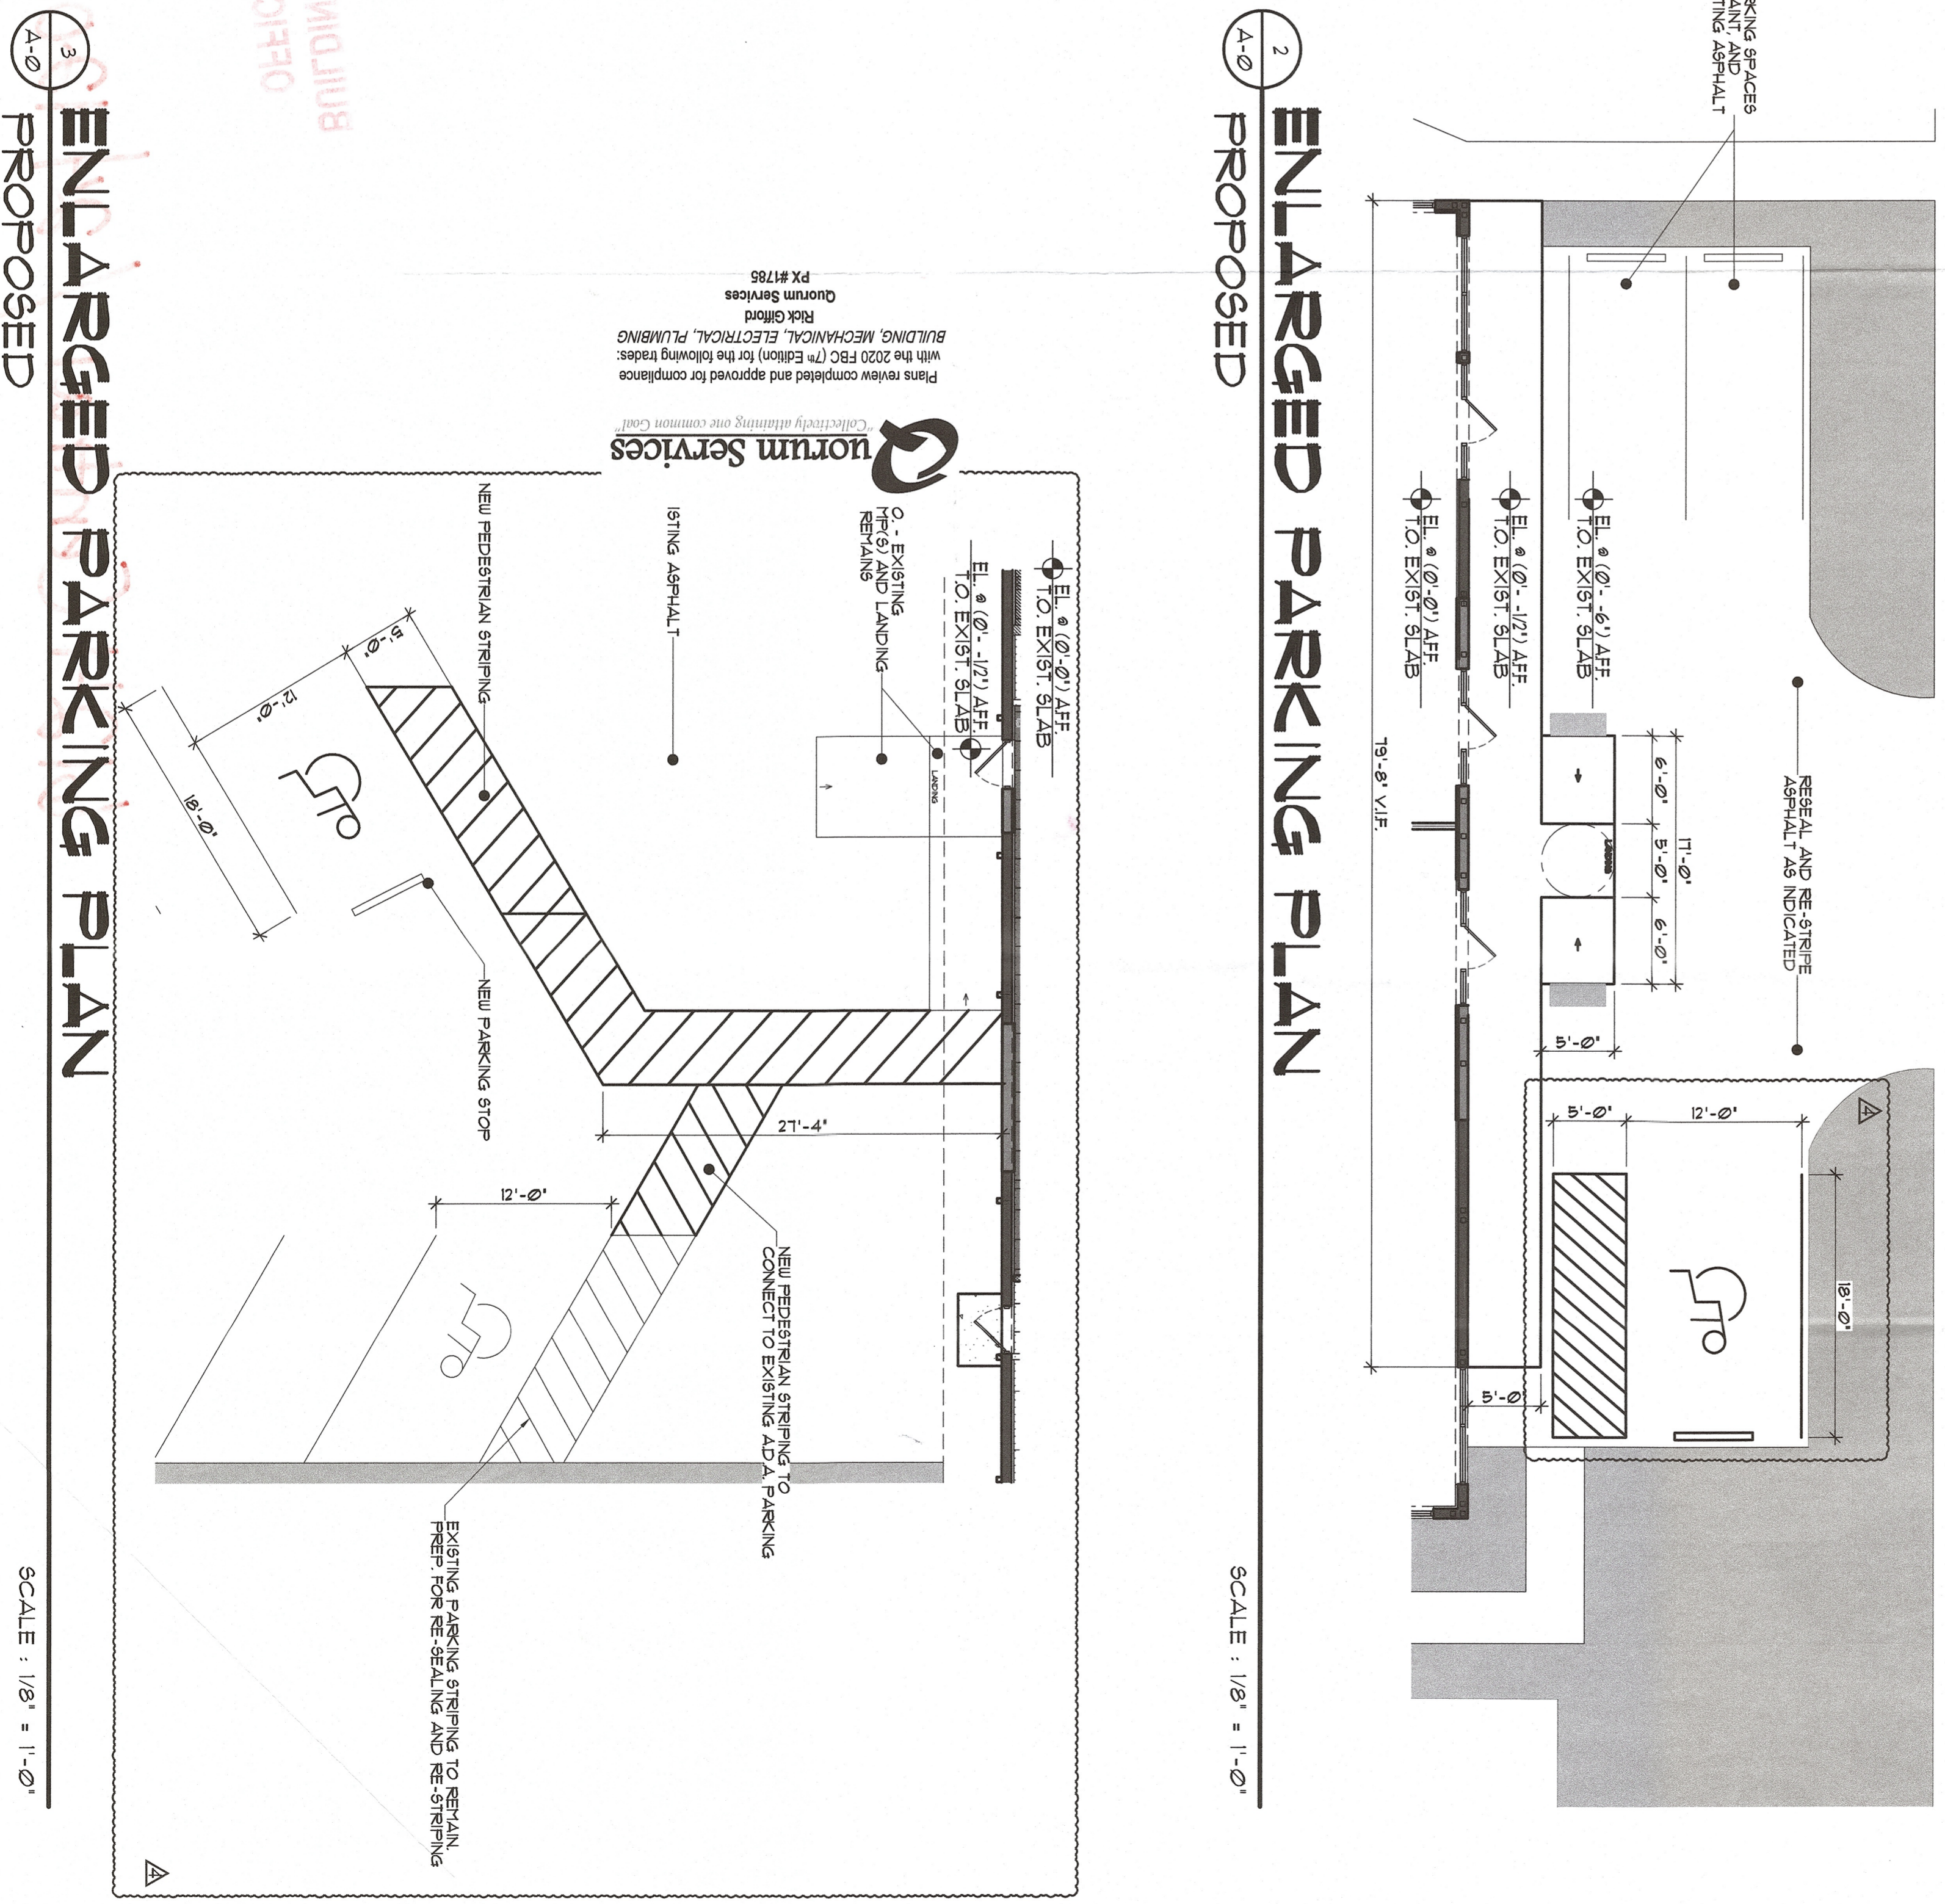

6124

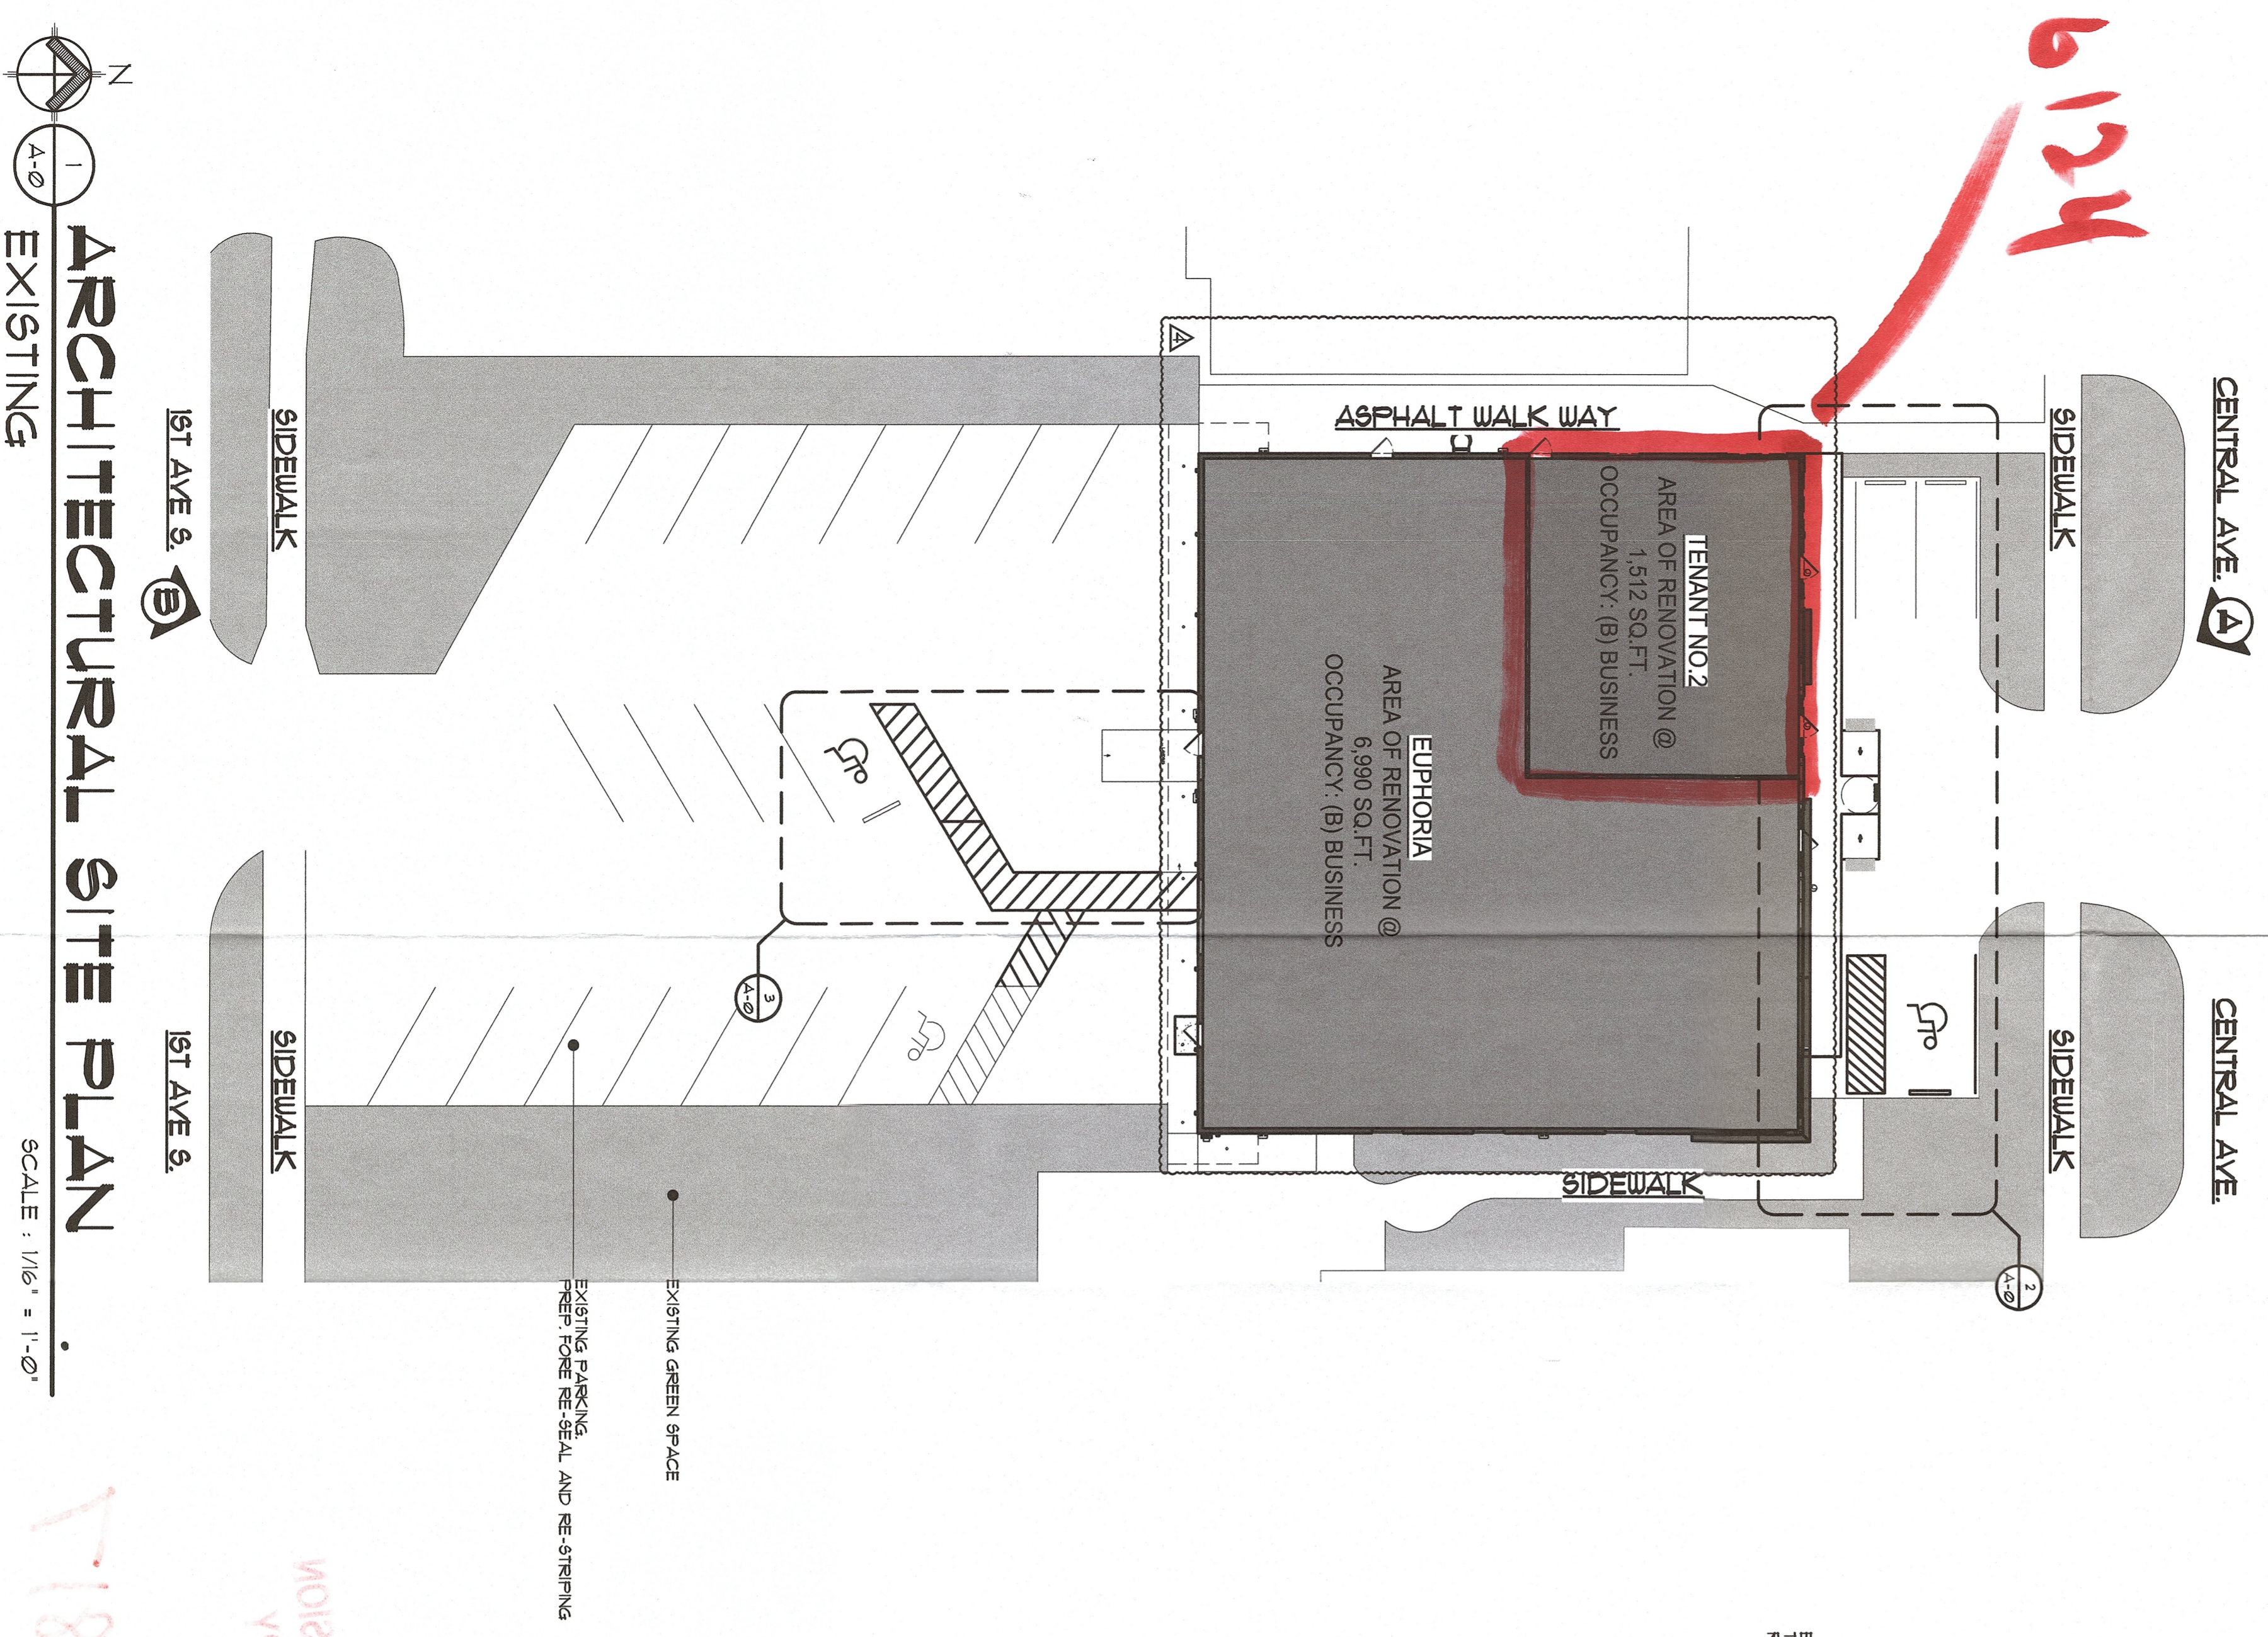

Plans review completed and approved for compliance with the 2020 FBC (7th Edition) for the following trades: BUILDING, MECHANICAL, ELECTRICAL, PLUMBING, Rick Glavin Quorum Services PK #1785



1 ARCHITECTURAL SITE PLAN EXISTING

2 ENLARGED PARKING PLAN PROPOSED

3 ENLARGED PARKING PLAN PROPOSED

Revisions:	
Content:	ARCHITECTURAL SITE PLAN
Filename:	EUPHORIA SALON
Date:	03-12-2022
Proj. No.:	210222
Sheet:	A-0

S&A
 SOFARELLI & ASSOCIATES ARCHITECTURE
 MICHAEL F. SOFARELLI JR., A.I.A.
 6385 142nd AVENUE NORTH
 CLEARWATER, FLORIDA 33760 P. 727-530-3535
 EMAIL : MIKE@SOFARELLIARCH.COM

PROJECT: **NEW HEADQUARTER EUPHORIA INTERIOR RENOVATION SALON AND DAY SPA**
 6120 Central Ave, St. Petersburg, FL 33707

MICHAEL F. SOFARELLI, JR.
 REGISTERED PROFESSIONAL ARCHITECT
 STATE OF FLORIDA
 ARCHITECTURE
 AR 0014877