



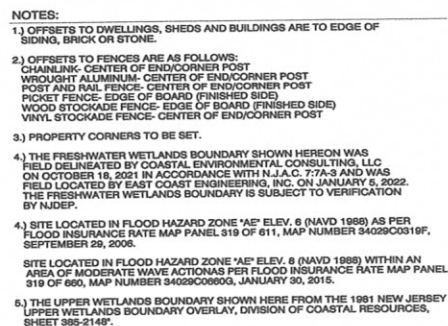

Finch Street
(AKA Tenth Avenue)

DEED DESCRIPTION:
ALSO KNOWN AS LOTS 15 AND 16, BLOCK 50 ON MAP ENTITLED, "MAP OF HOLLY PARK ON BARNEGAT BAY, BERKELEY TOWNSHIP, OCEAN COUNTY, NEW JERSEY" BY ARTHUR C. KING, C.E., DULY FILED IN THE OCEAN COUNTY CLERKS' OFFICE ON APRIL 3, 1926 AS FILED MAP NUMBER A-305.

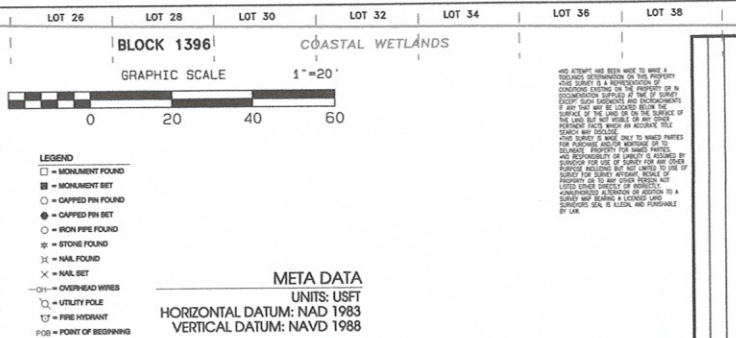

WETLANDS LOCATION PLAN			
PREPARED FOR WILLIAM & JUDITH WALDY			
BLOCK 1395 LOTS 15 & 16		East Coast Engineering, Inc. ENGINEERING LAND SURVEYING PLANNING GPS (732) 244-3000 VOICE 808 MAIN STREET (908) 686-3900 VOICE TOMBS RIVER, NJ 08053 (732) 244-5044 FAX www.ecengr.com (continued on adjacent sheet no. 2400730560)	
BERKELEY TOWNSHIP OCEAN COUNTY, NEW JERSEY			
JOB NO.: 2021-0501	TAX MAP SHEET NO.: 115	DATE PREPARED: 09/16/2022	
DRAWN BY: DLG	SCALE: 1"=20'	CHECKED BY: JFF	
 JAY M. MARCIANO, L.S., P.P. NEW JERSEY PROFESSIONAL LAND SURVEYOR #27492 NEW JERSEY PROFESSIONAL PLANNER #2035 Exp 10/2022 JASON M. MARCIANO, P.E., J.P.P. NEW JERSEY PROFESSIONAL LAND SURVEYOR #4311 NEW JERSEY PROFESSIONAL PLANNER #06040			
Project Desc.: Plot: 03/2021/0210501/15&16.prc Plot Date/Time/Fix: Sat 10/22/22 @ 13:38:53			