



LOCKHART DOWNTOWN REVITALIZATION


JULY 2023

COURTHOUSE PERSPECTIVE




EXISTING CURB LINEWORK


EXISTING SIDEWALK LINEWORK

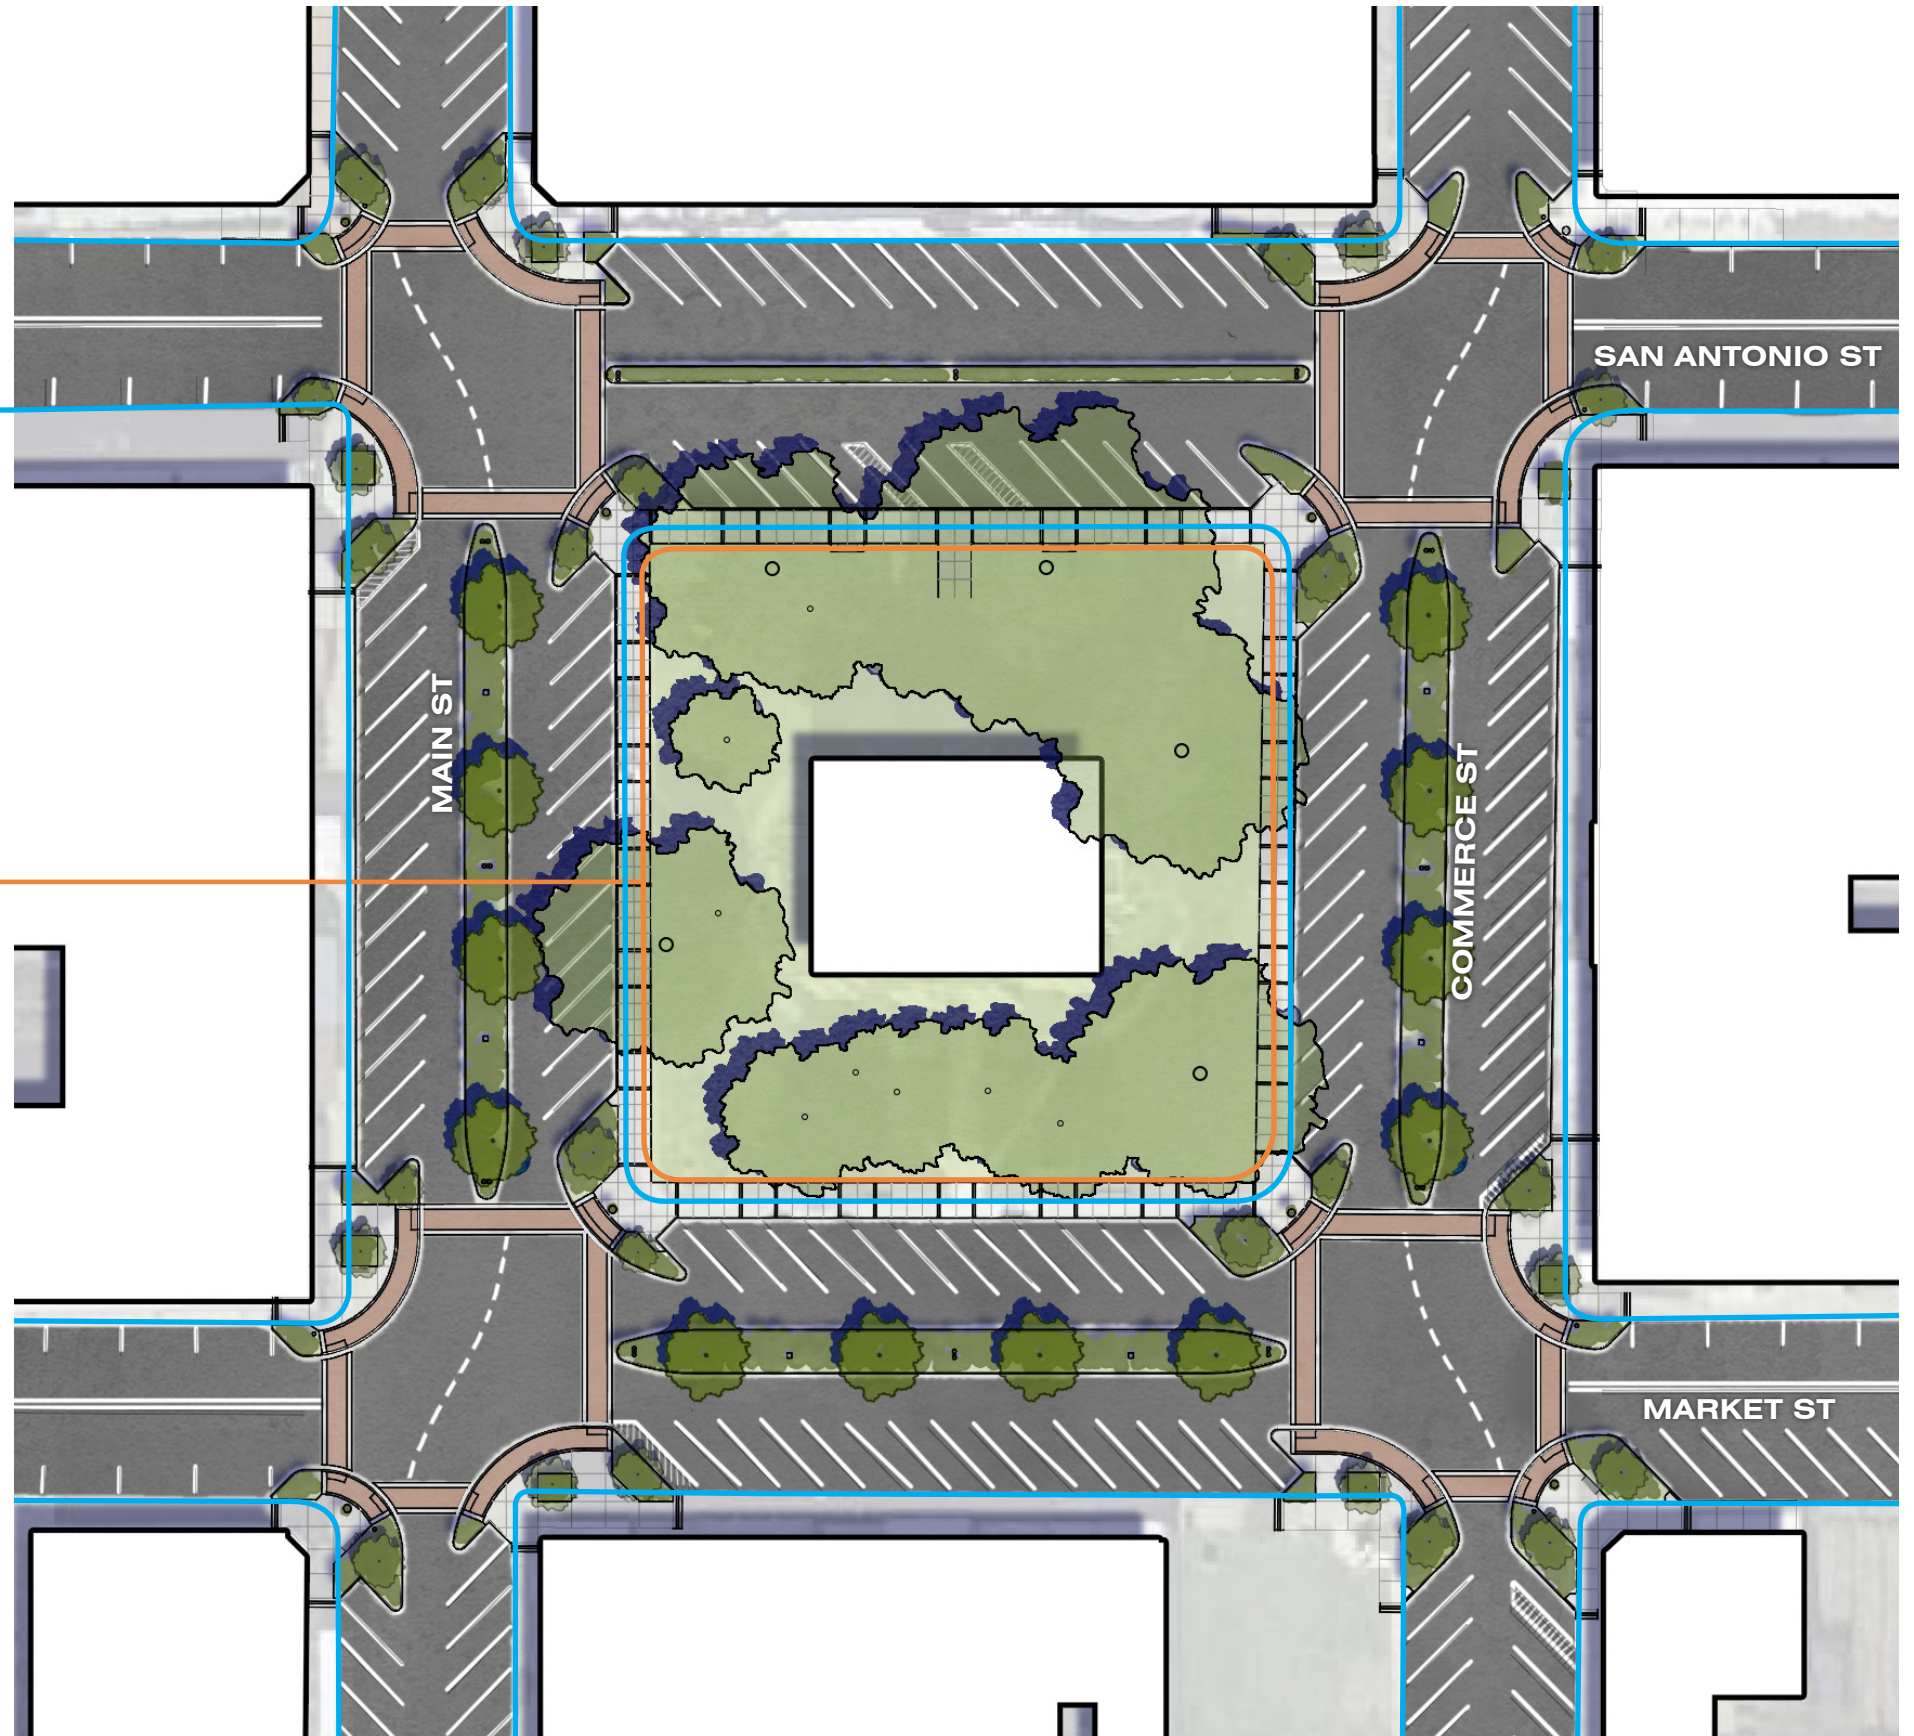

EXISTING LAYOUT

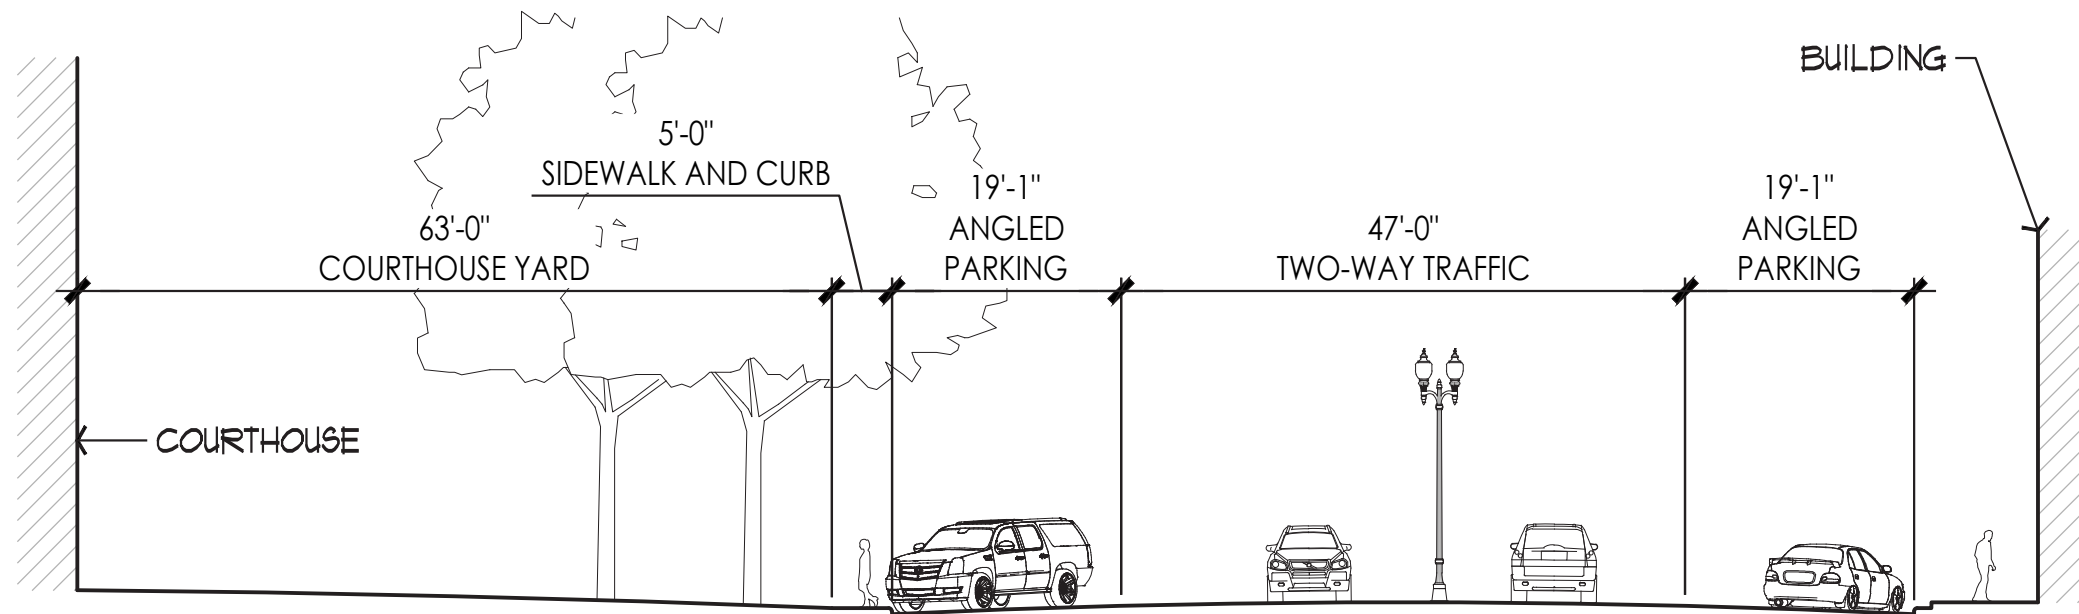

PROPOSED LAYOUT

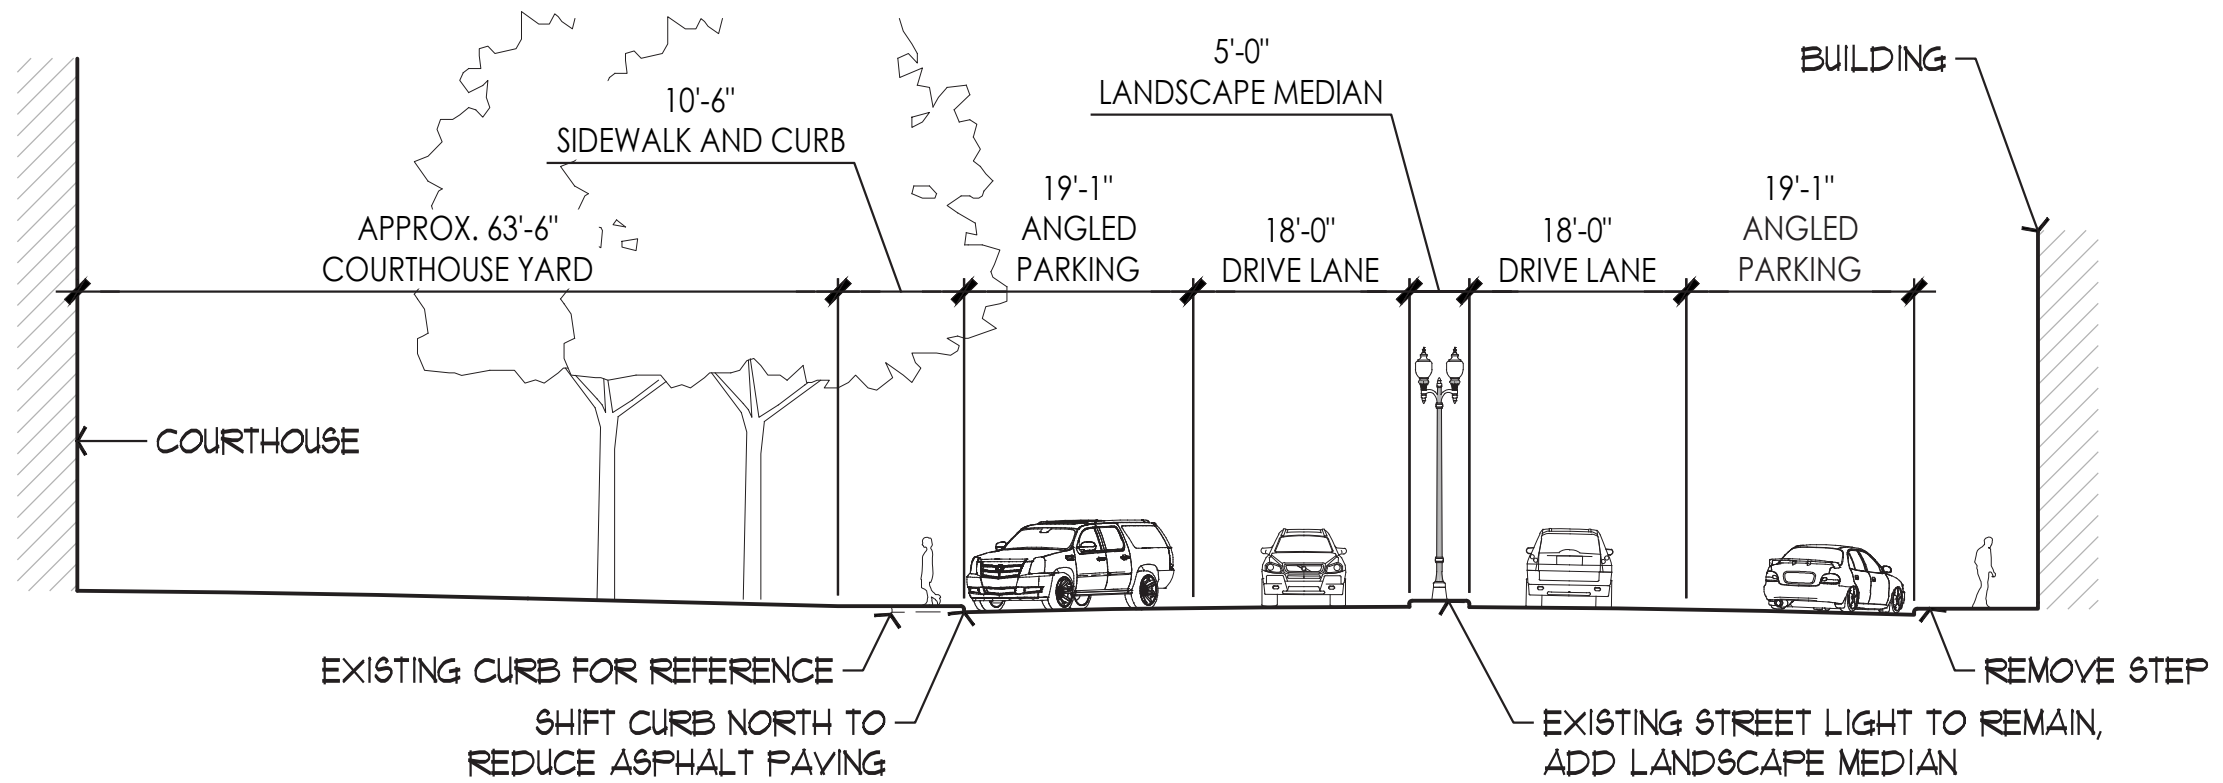

SAN ANTONIO STREET SECTION

