



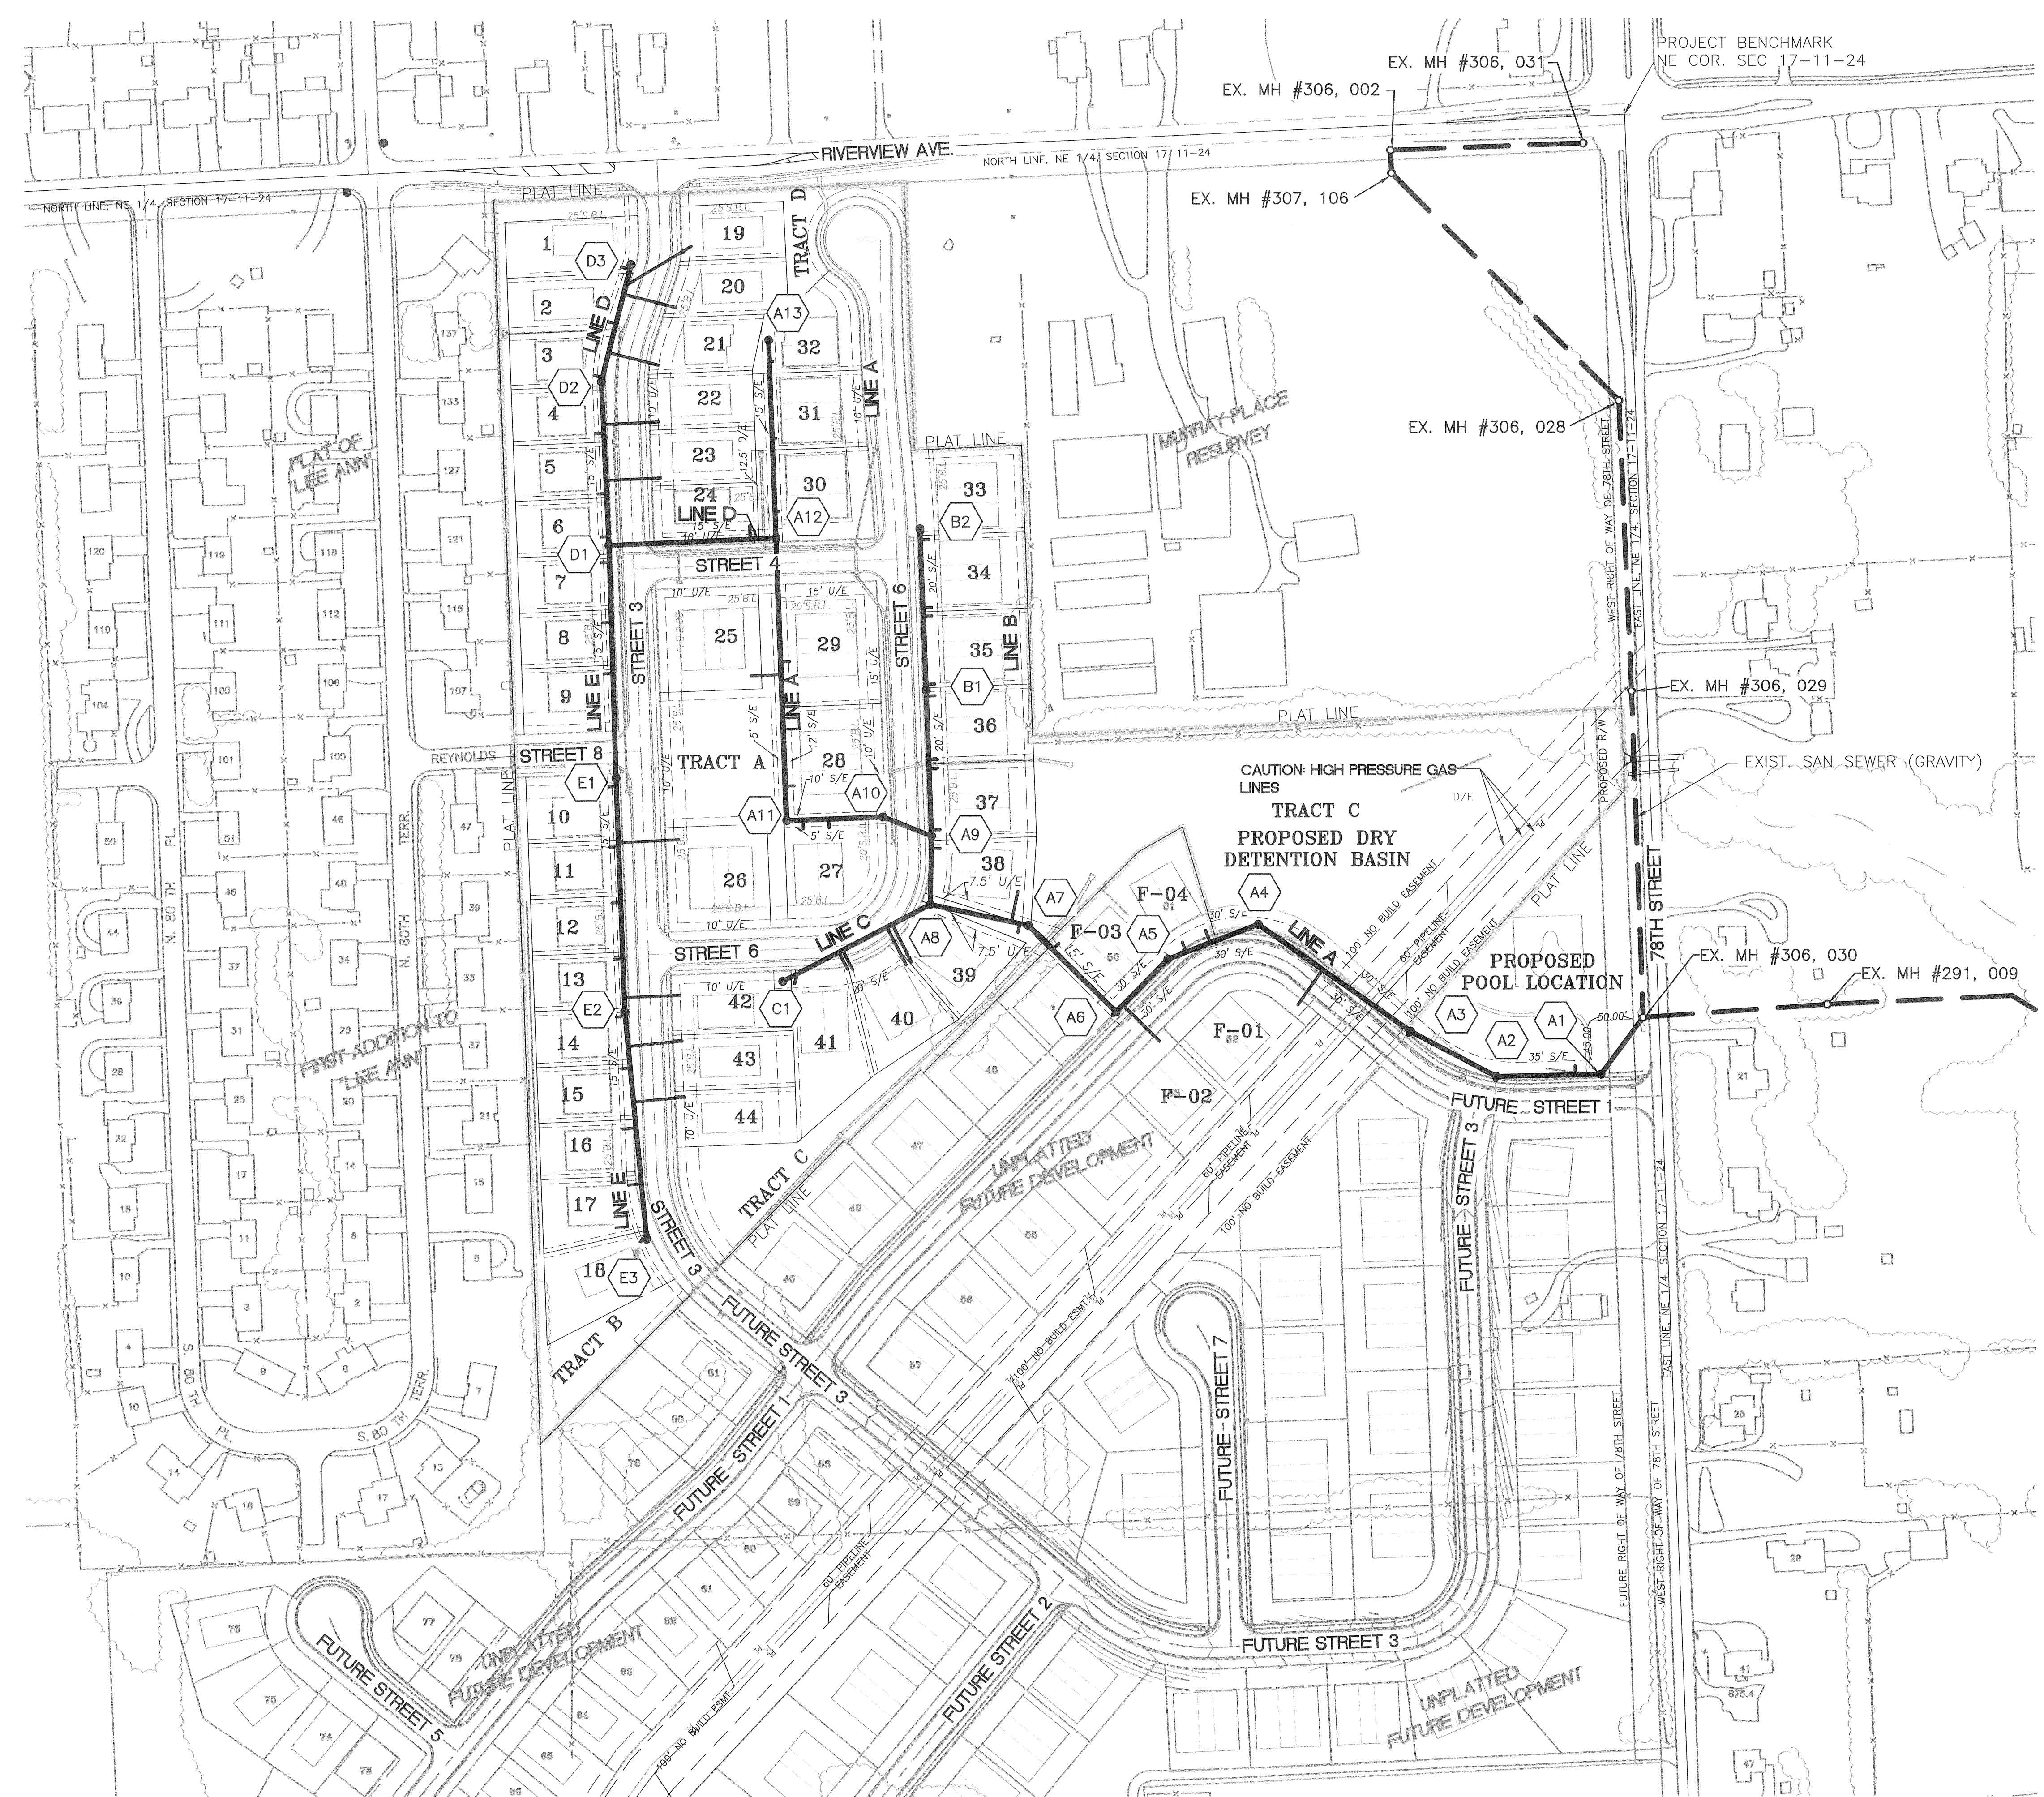



GAS PIPELINE INFORMATION:
HIGH PRESSURE GAS LINE PRESENT ON SITE. 48 HOURS PRIOR TO EXCAVATION, CONTRACTOR TO NOTIFY PIPELINE OFFICIALS.
CONTACT JUAN MILLAN AT ENBRIDGE PIPELINE (913)764-6015
NO BLASTING ALLOWED


LOT	BUILDING TYPE	SERVICE CONNECTIONS
1-24	SINGLE FAMILY	1
42-44	SINGLE FAMILY	1
27	2 UNIT	2
32	2 UNIT	2
38-41	2 UNIT	2
F-04	2 UNIT	2
25	3 UNIT	1
26	3 UNIT	1
28-31	3 UNIT	1
33	3 UNIT	1
34-37	3 UNIT	2
F-01	3 UNIT	1
F-02	3 UNIT	1
F-03	3 UNIT	1

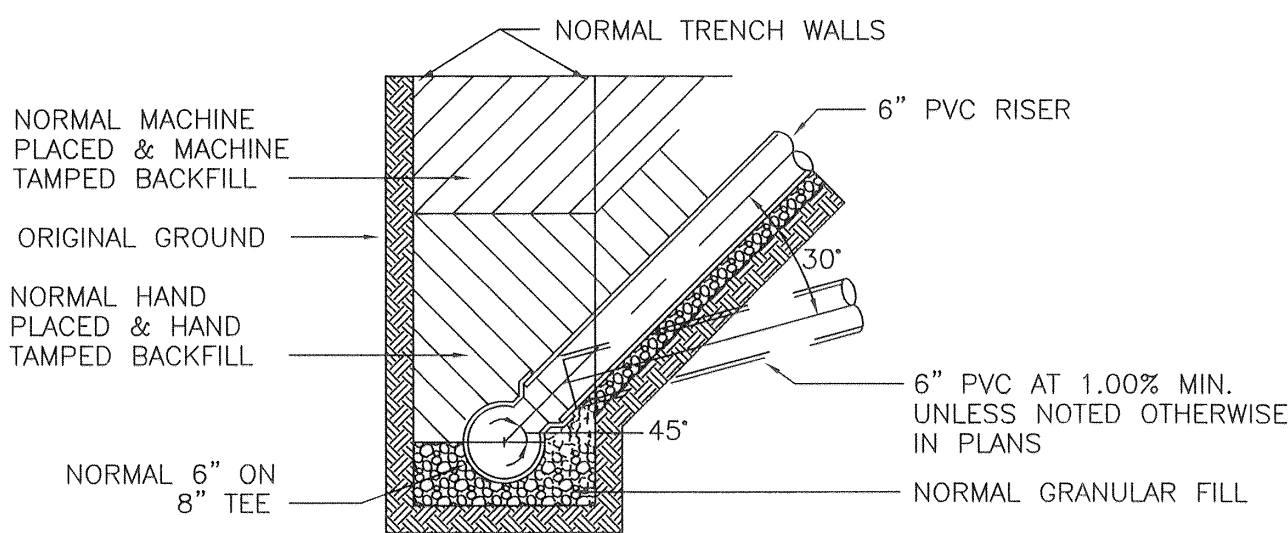

TEE ORIENTATION AND RISER DETAIL
N.T.S.

PROJECT BENCHMARK:
NE CORNER OF SECTION 17-11-24,
WYANDOTTE COUNTY CONTROL MONUMENT.
MONUMENT TOP ELEV.=866.37

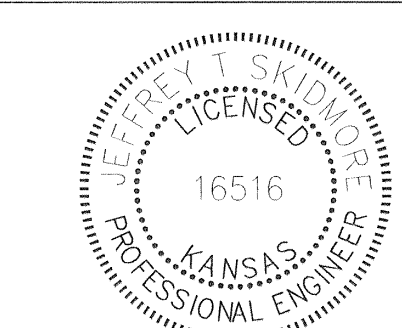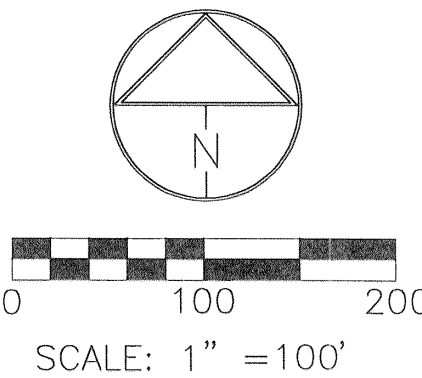

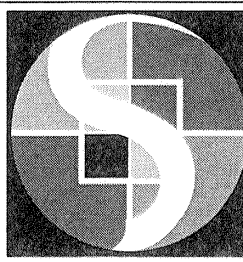

SCHLAGEL & ASSOCIATES, P. A.
Engineers • Planners • Surveyors • Landscape Architects
14920 West 107th Street • Lenexa, Kansas 66215
(913) 492-5158 • Fax: (913) 492-8400

DATE	8-18-06
DESIGN	DR
DRAWN BY	WL
PROJ. NO.	06-083

STONY POINT
SANITARY SEWER PLANS
GENERAL LAYOUT
SHEET NO. 4 OF 10

REV. 10-2-07

C:\PROJECTS\2006\06-083\06-083 REV SAN.DWG, 04-SAN GEN, 11/19/2007 11:45:57 AM, 1:1