

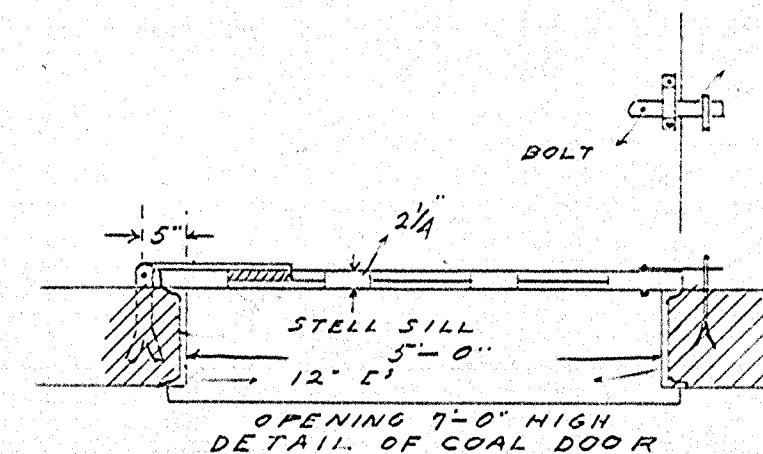
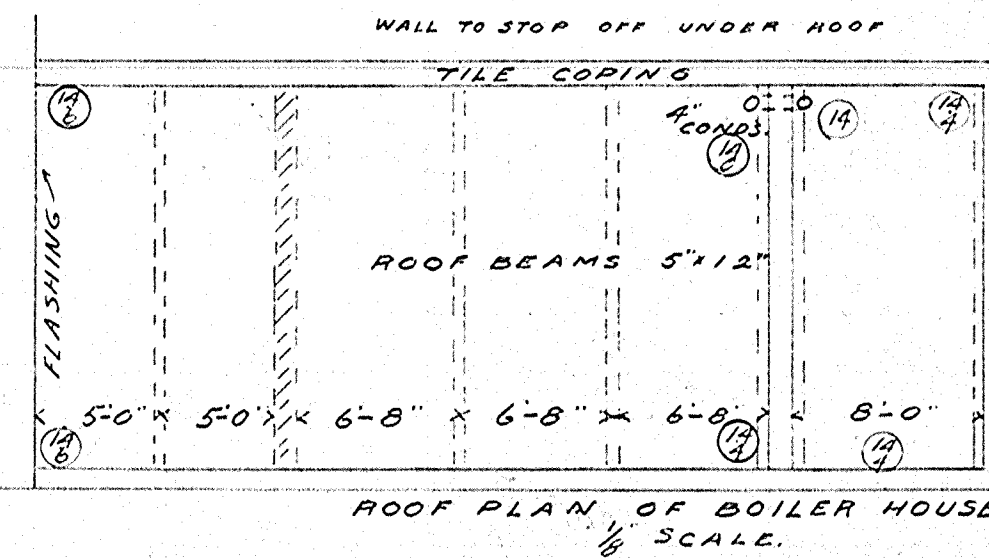
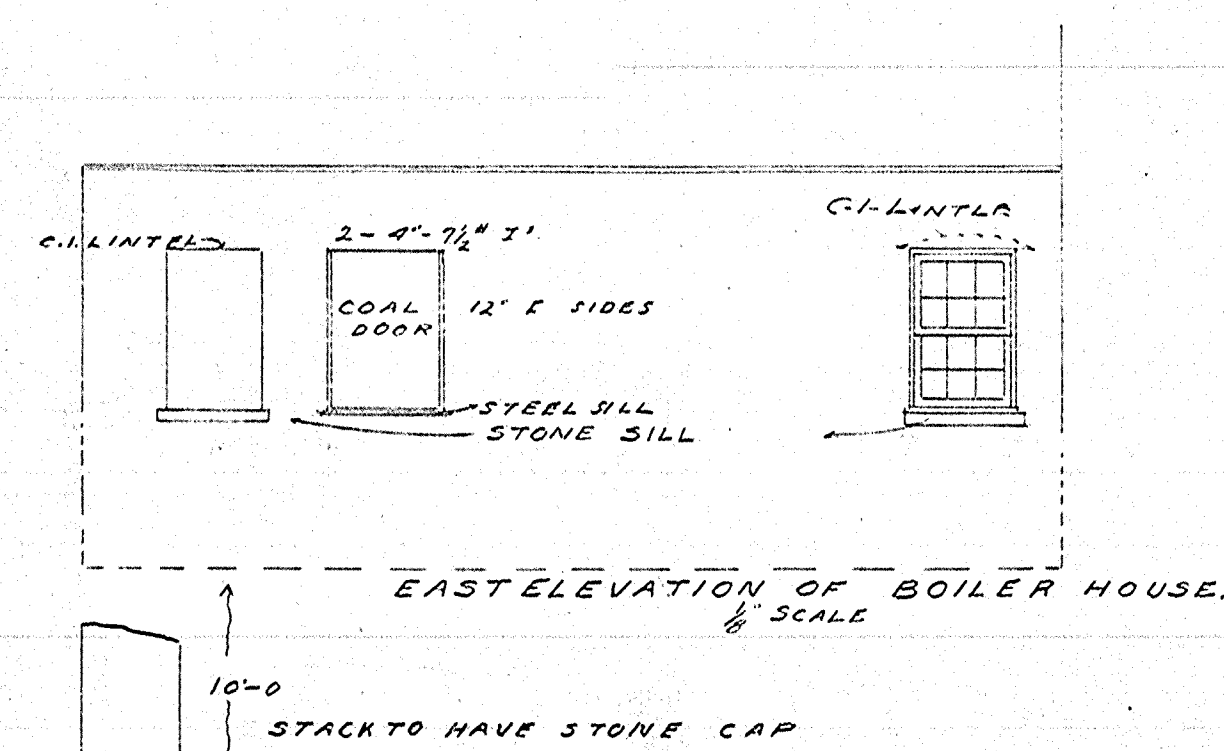
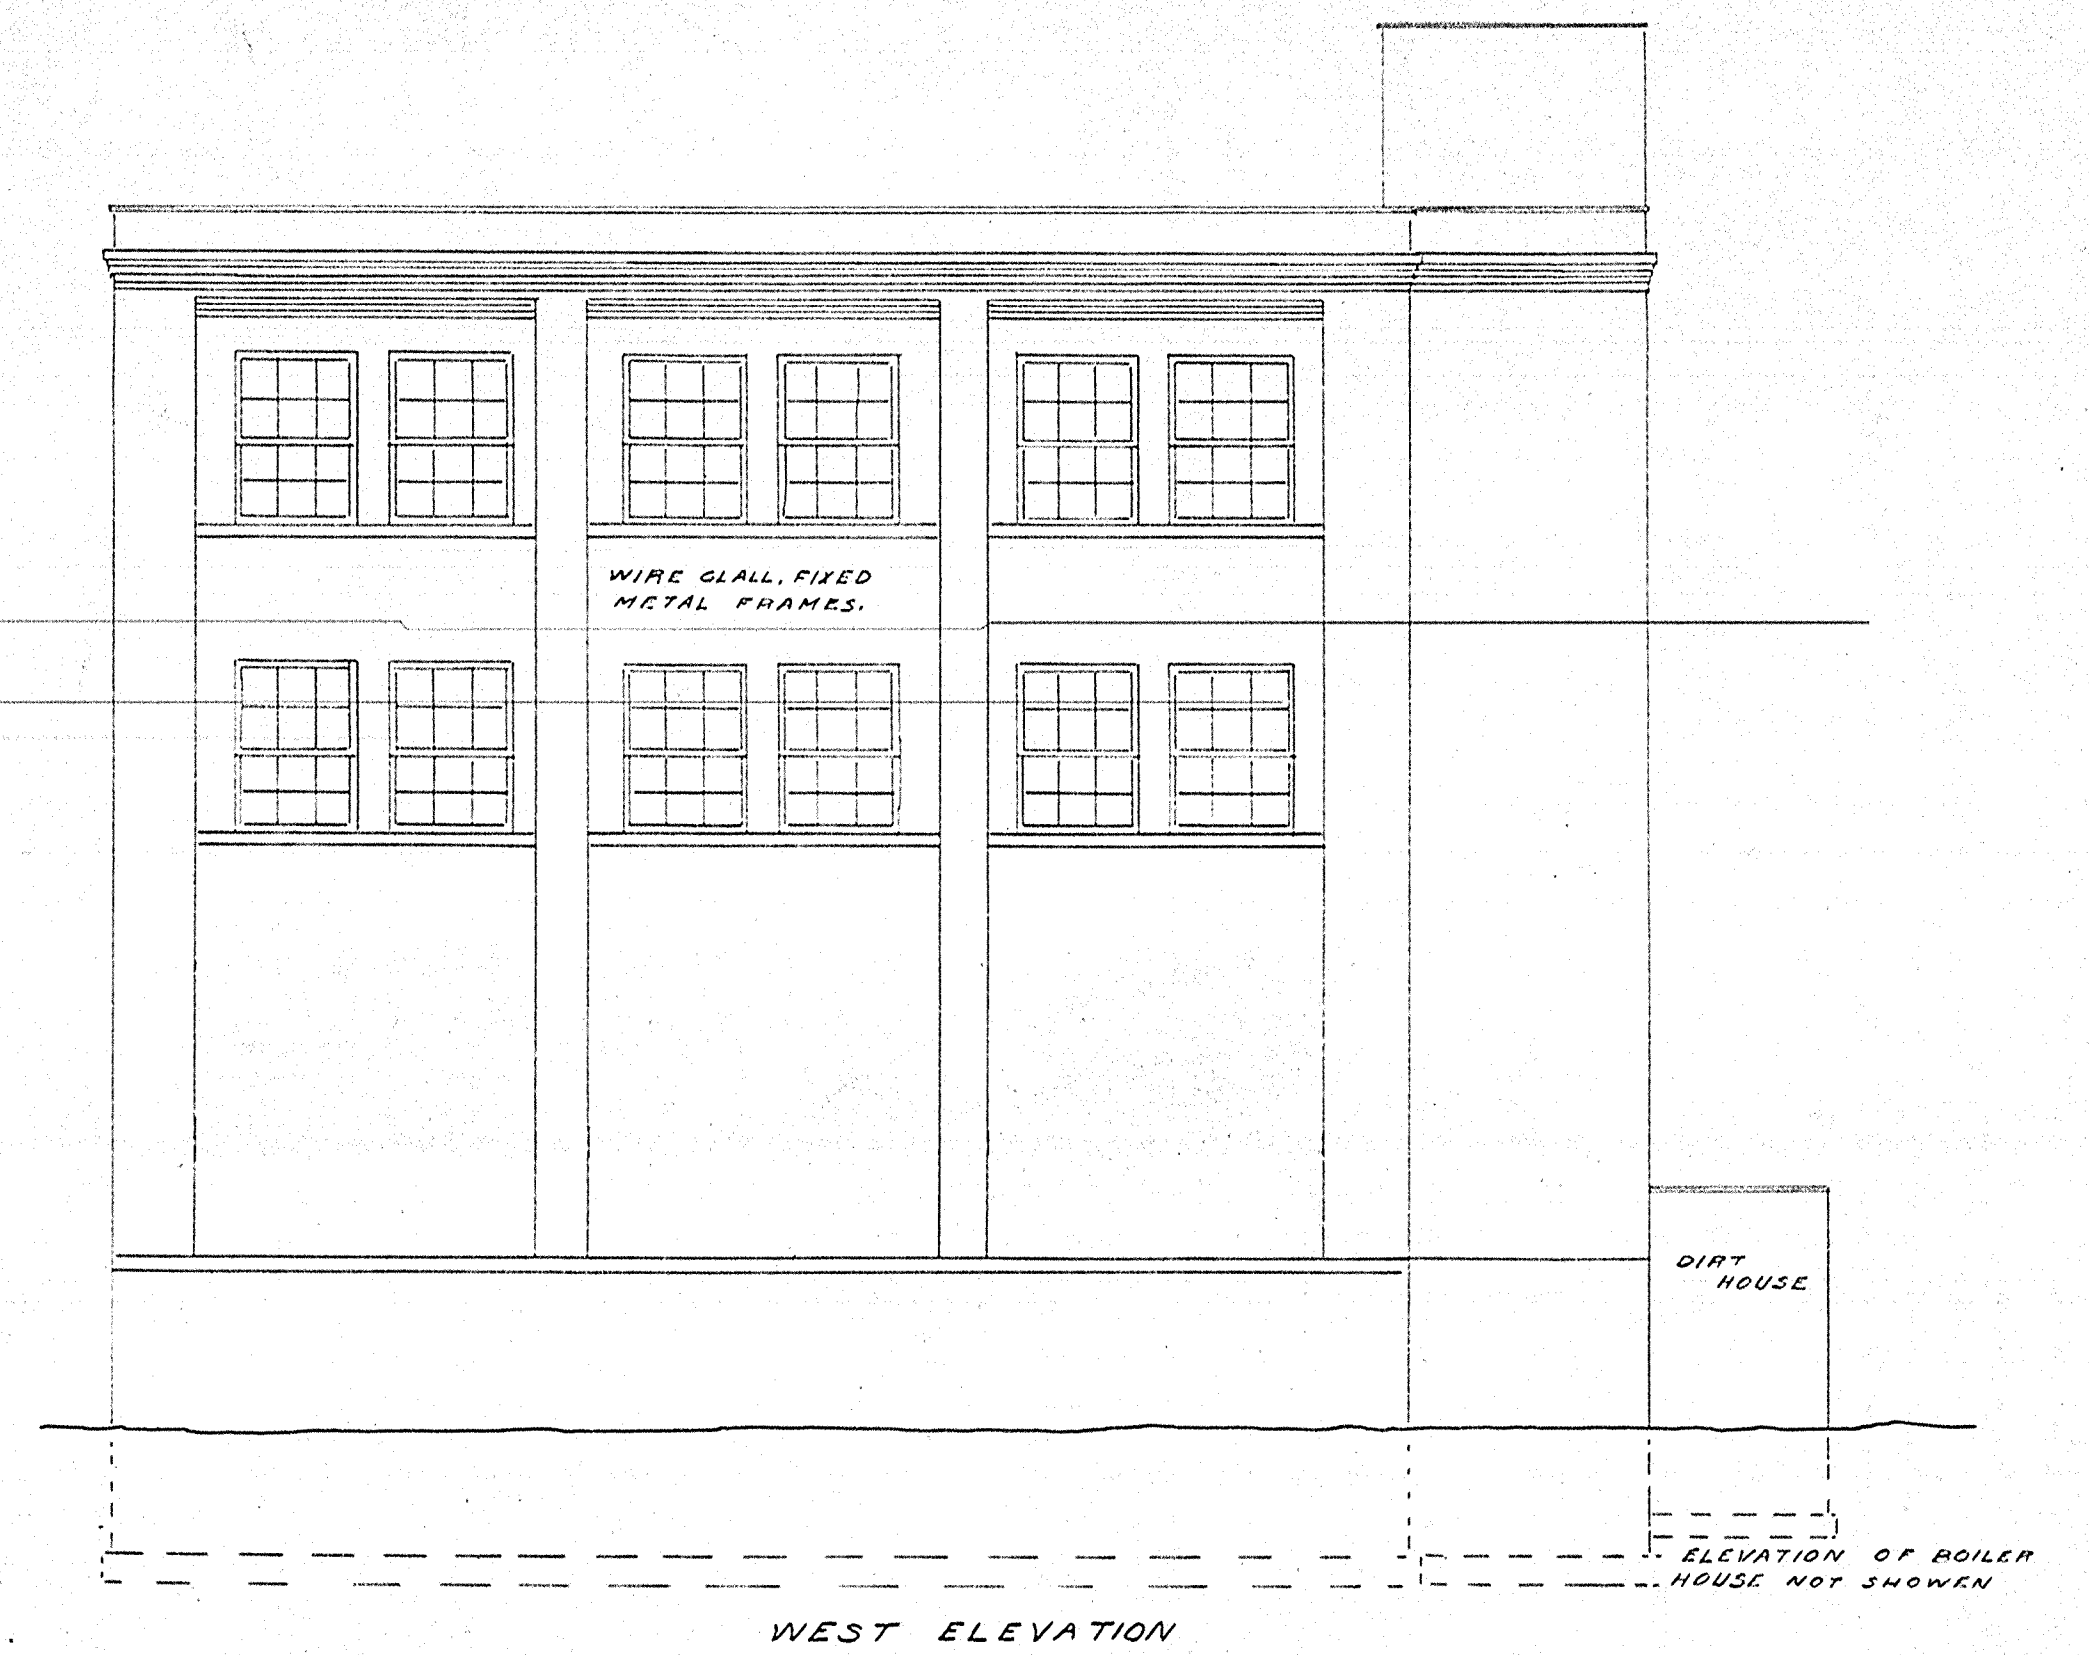


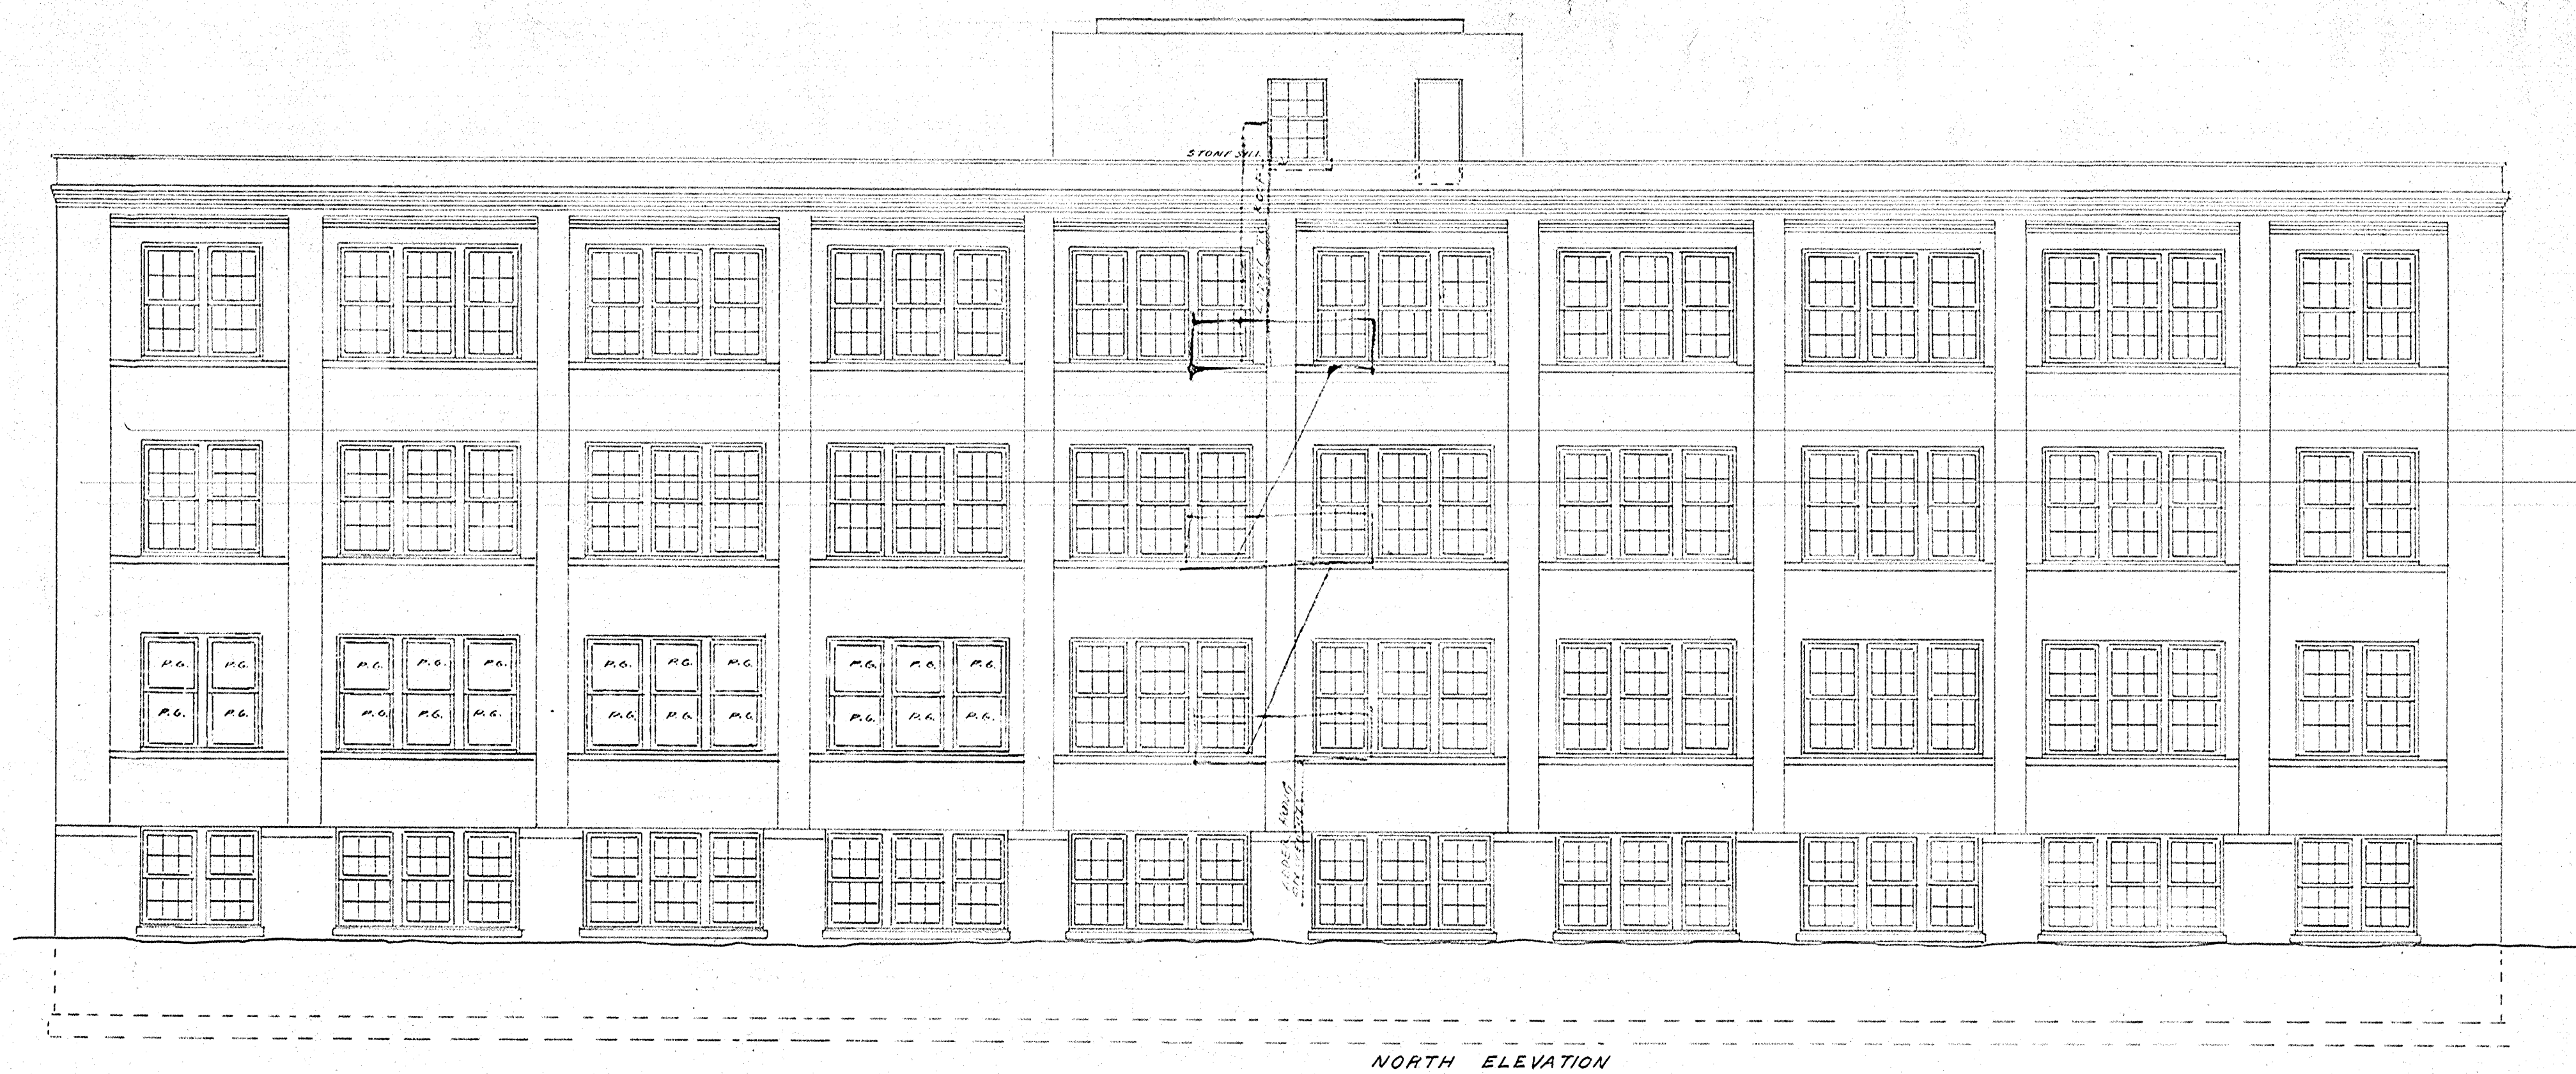

JOHN STROOTMAN SHOE CO.
MONROE ST BUFFALO N.Y.

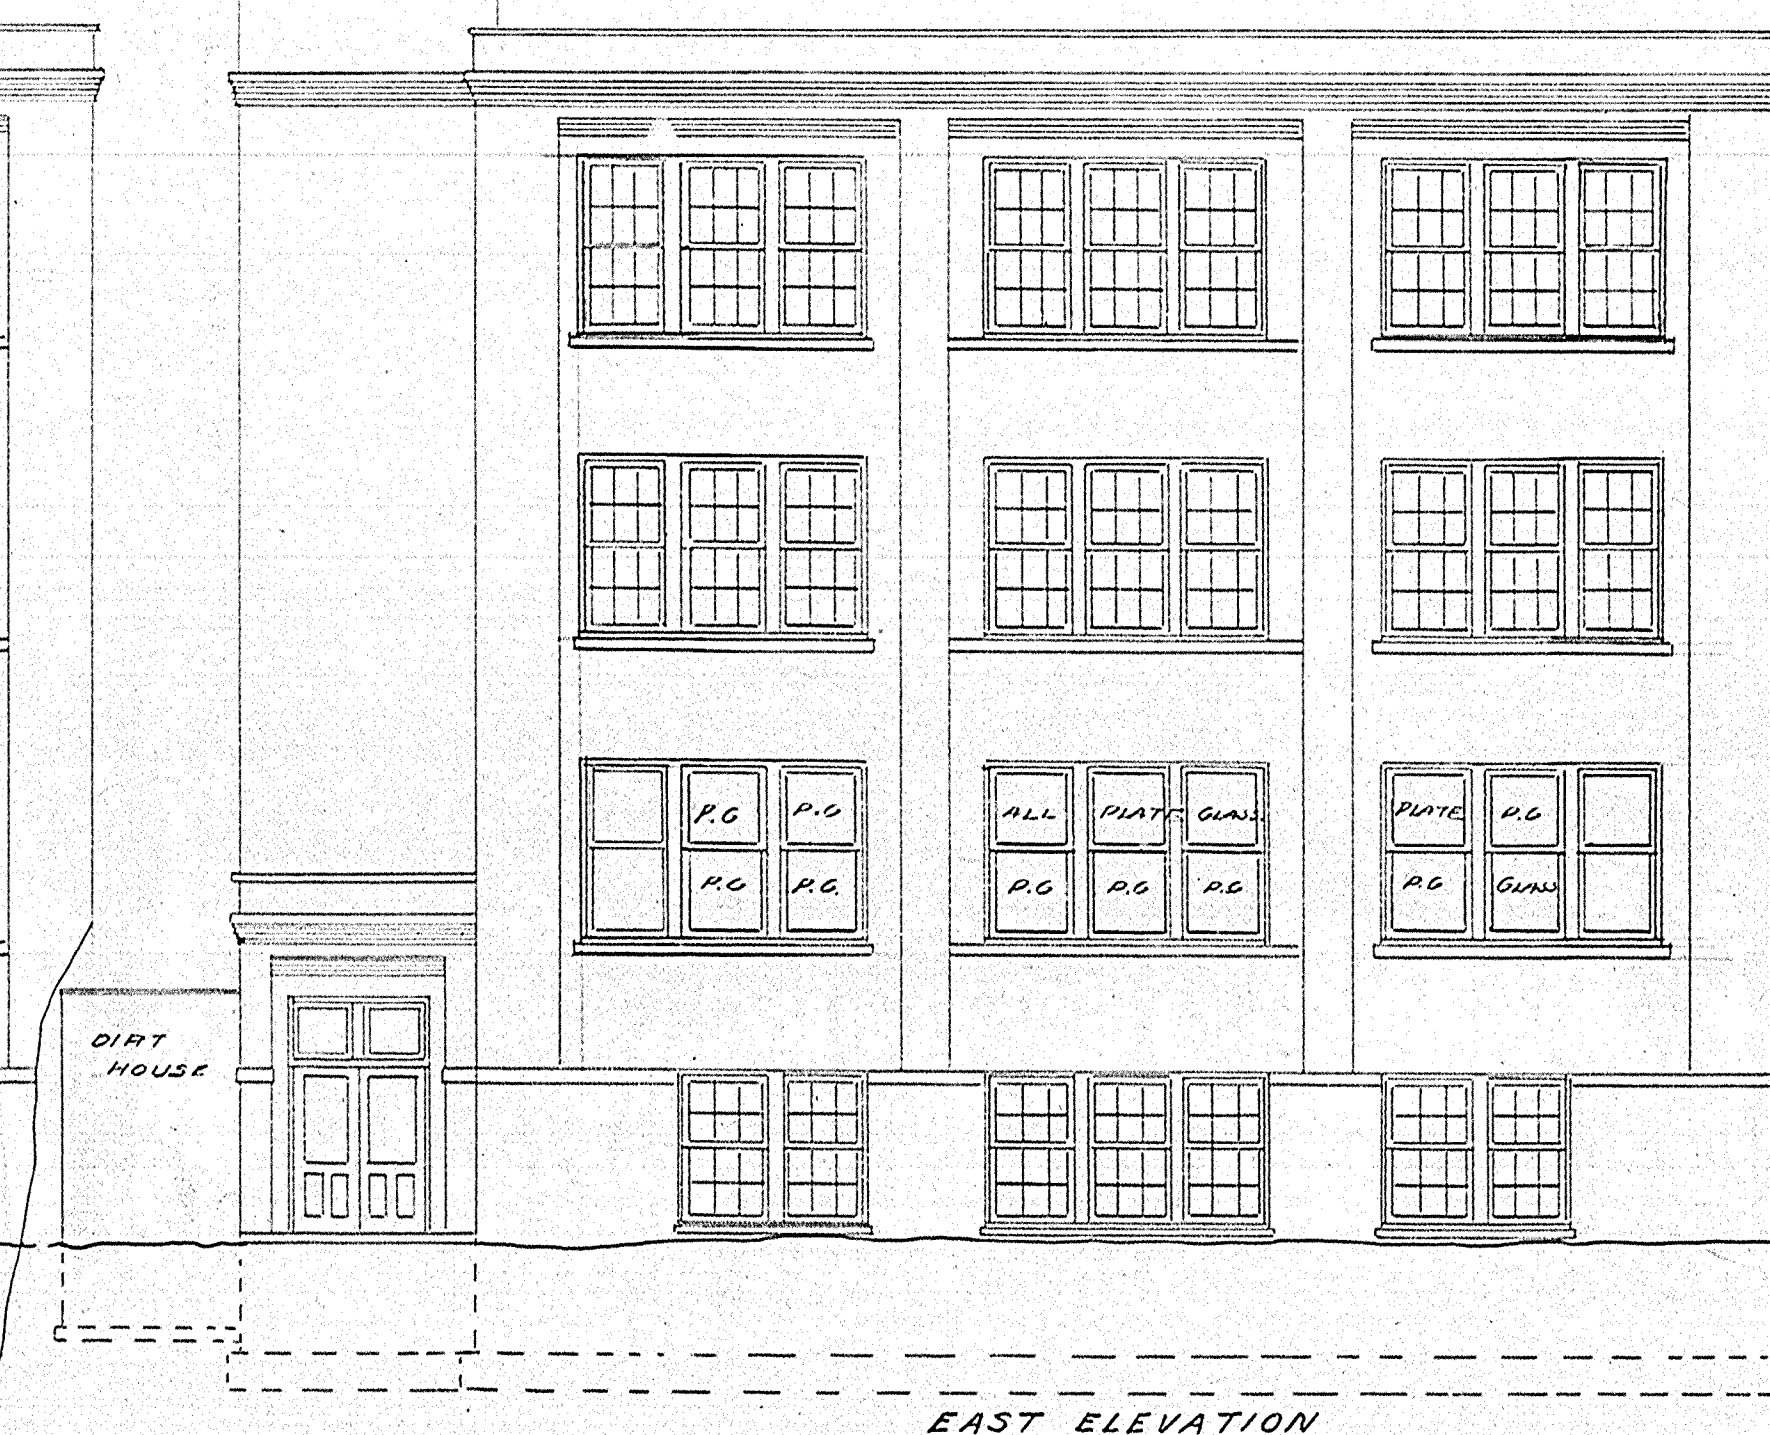

JOB 325
SHEET. 3

ROBERT J. REIDPATH & SON
ENGINEERS & ARCHITECTS
BUFFALO N.Y.