


# **SURVEY:**

828-830 Avenue A

THIS SURVEY CERTIFICATE:

DEED REFERENCE: Book 4693 Page 194-195

- 1) Peter J. Cresci & Jennifer L. (Christian) Cresci (H&W)
- 2) Suburban Title & Abstract Company RD01-12668
- 3) Chicago Title Insurance Company
- 4) Peter J. Cresci, Esq./Cresci & Black, LLC

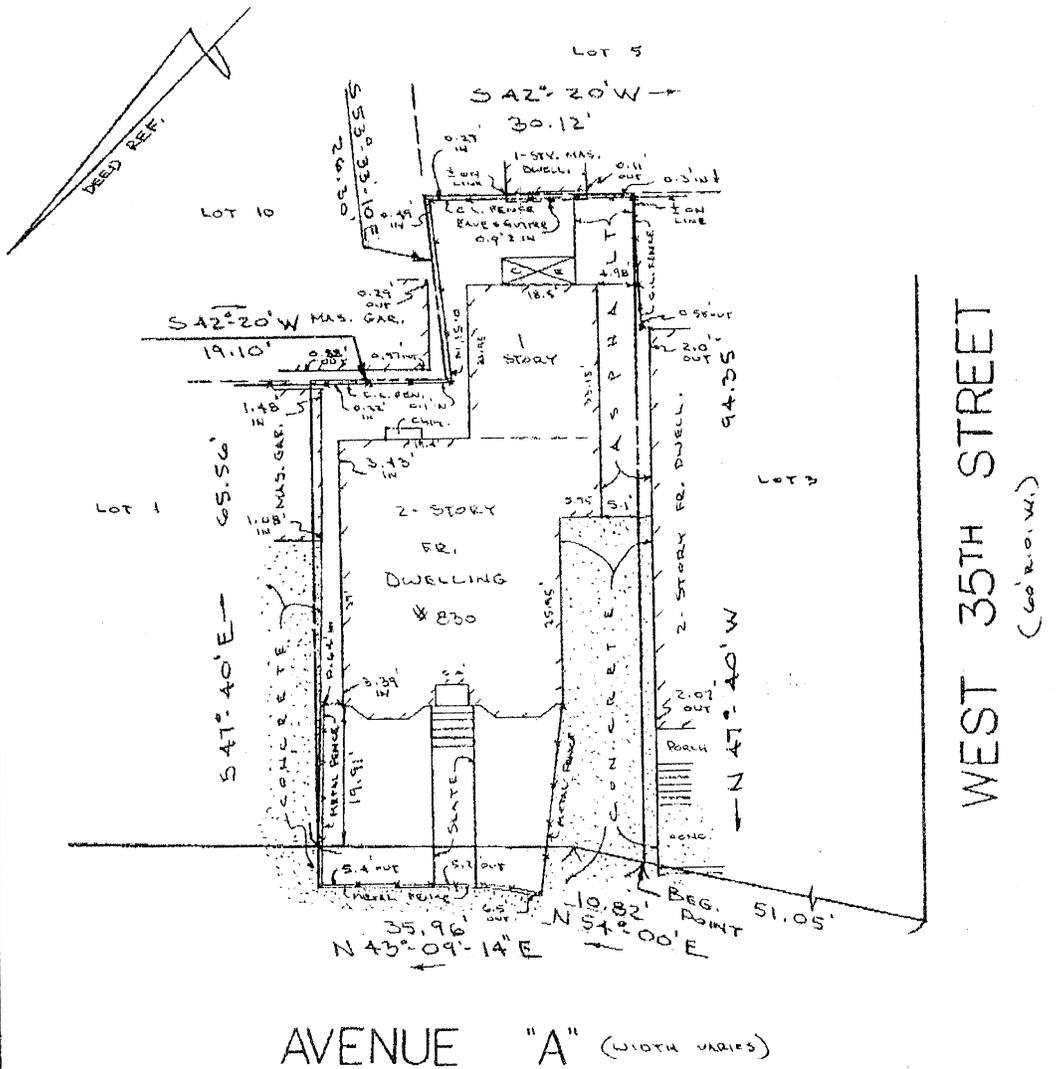

NOTE: 1) Waiver of setting corner markers obtained from "ultimate user" pursuant to the Board of Professional Engineers and Land Surveyors regulation N.J.A.C. 13:40-5.1(d).  
 2) Underground utilities, if any, have not been located.

**SURVEY FOR:** Peter J. Cresci & Jennifer L. (Christian) Cresci (H&W)  
**LOCATION:** 830 Avenue A, Bayonne, Hudson County, New Jersey

**DRAWN BY:** G.P.  
**JOB NO:** 0110029  
**SCALE:** 1"=20'

**TAX MAP BLOCK:** 124  
**TAX MAP LOT:** 2  
**AREA:** 3,829 S.F.

October 12, 2001  
 Date

**Gregory Prochoren, P.L.S., Inc.**  
 LICENSED LAND SURVEYOR  
 NEW JERSEY LIC. NO. 27491  
 P.O. BOX 427  
 WOODBRIDGE, N.J.  
 07095-0427


PHONE 732-636-4242  
 FAX 732-636-4430

6.5.0100P BH&H

**THIS SURVEY CERTIFICATE:**

DEED REFERENCE: Book 4693 Page 194-195

- 1) Peter J. Cresci & Jennifer L. (Christian) Cresci (H&W)
- 2) Suburban Title & Abstract Company R001-12668
- 3) Chicago Title Insurance Company
- 4) Peter J. Cresci, Esq./Cresci & Black, LLC

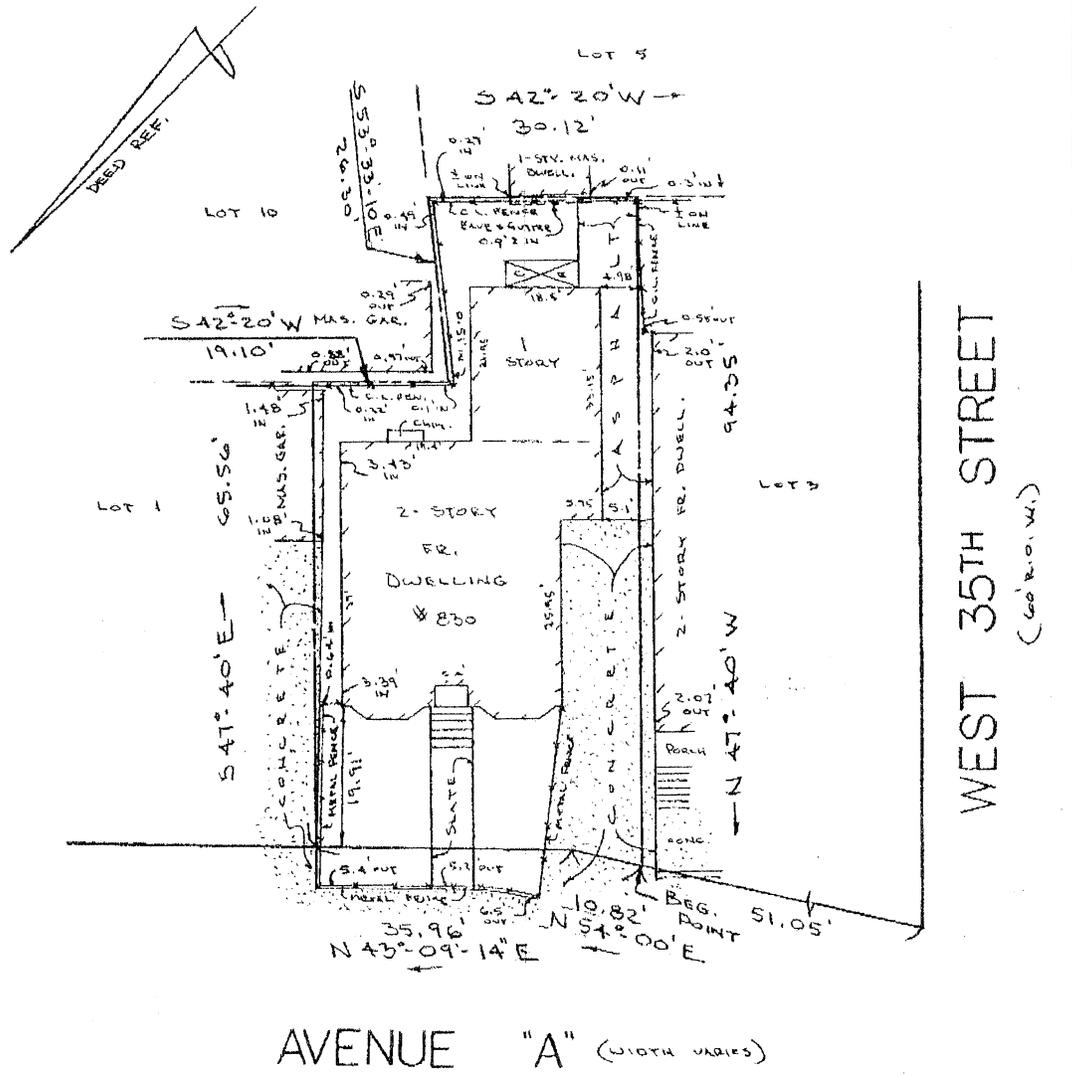

NOTE: 1) Waiver of setting corner markers obtained from "ultimate user" pursuant to the Board of Professional Engineers and Land Surveyors regulation N.J.A.C. 13:40-5.1(d).  
 2) Underground utilities, if any, have not been located.

**SURVEY FOR:** Peter J. Cresci & Jennifer L. (Christian) Cresci (H&W)  
**LOCATION:** 830 Avenue A  
 Bayonne, Hudson County,  
 New Jersey

October 12, 2001  
 Date

**Gregory Prochoren, P.L.S., Inc.**  
 LICENSED LAND SURVEYOR  
 NEW JERSEY LIC. NO. 27491  
 P.O. BOX 427  
 WOODBRIDGE, N.J.  
 07095-0427

PHONE 732-636-4242  
 FAX 732-636-4430



**DRAWN BY:** G.P.  
**JOB NO:** 0110029  
**SCALE:** 1"=20'

**TAX MAP BLOCK:** 124  
**TAX MAP LOT:** 2  
**AREA:** 3,829 S.F.

P.L.S. 10/20/01