


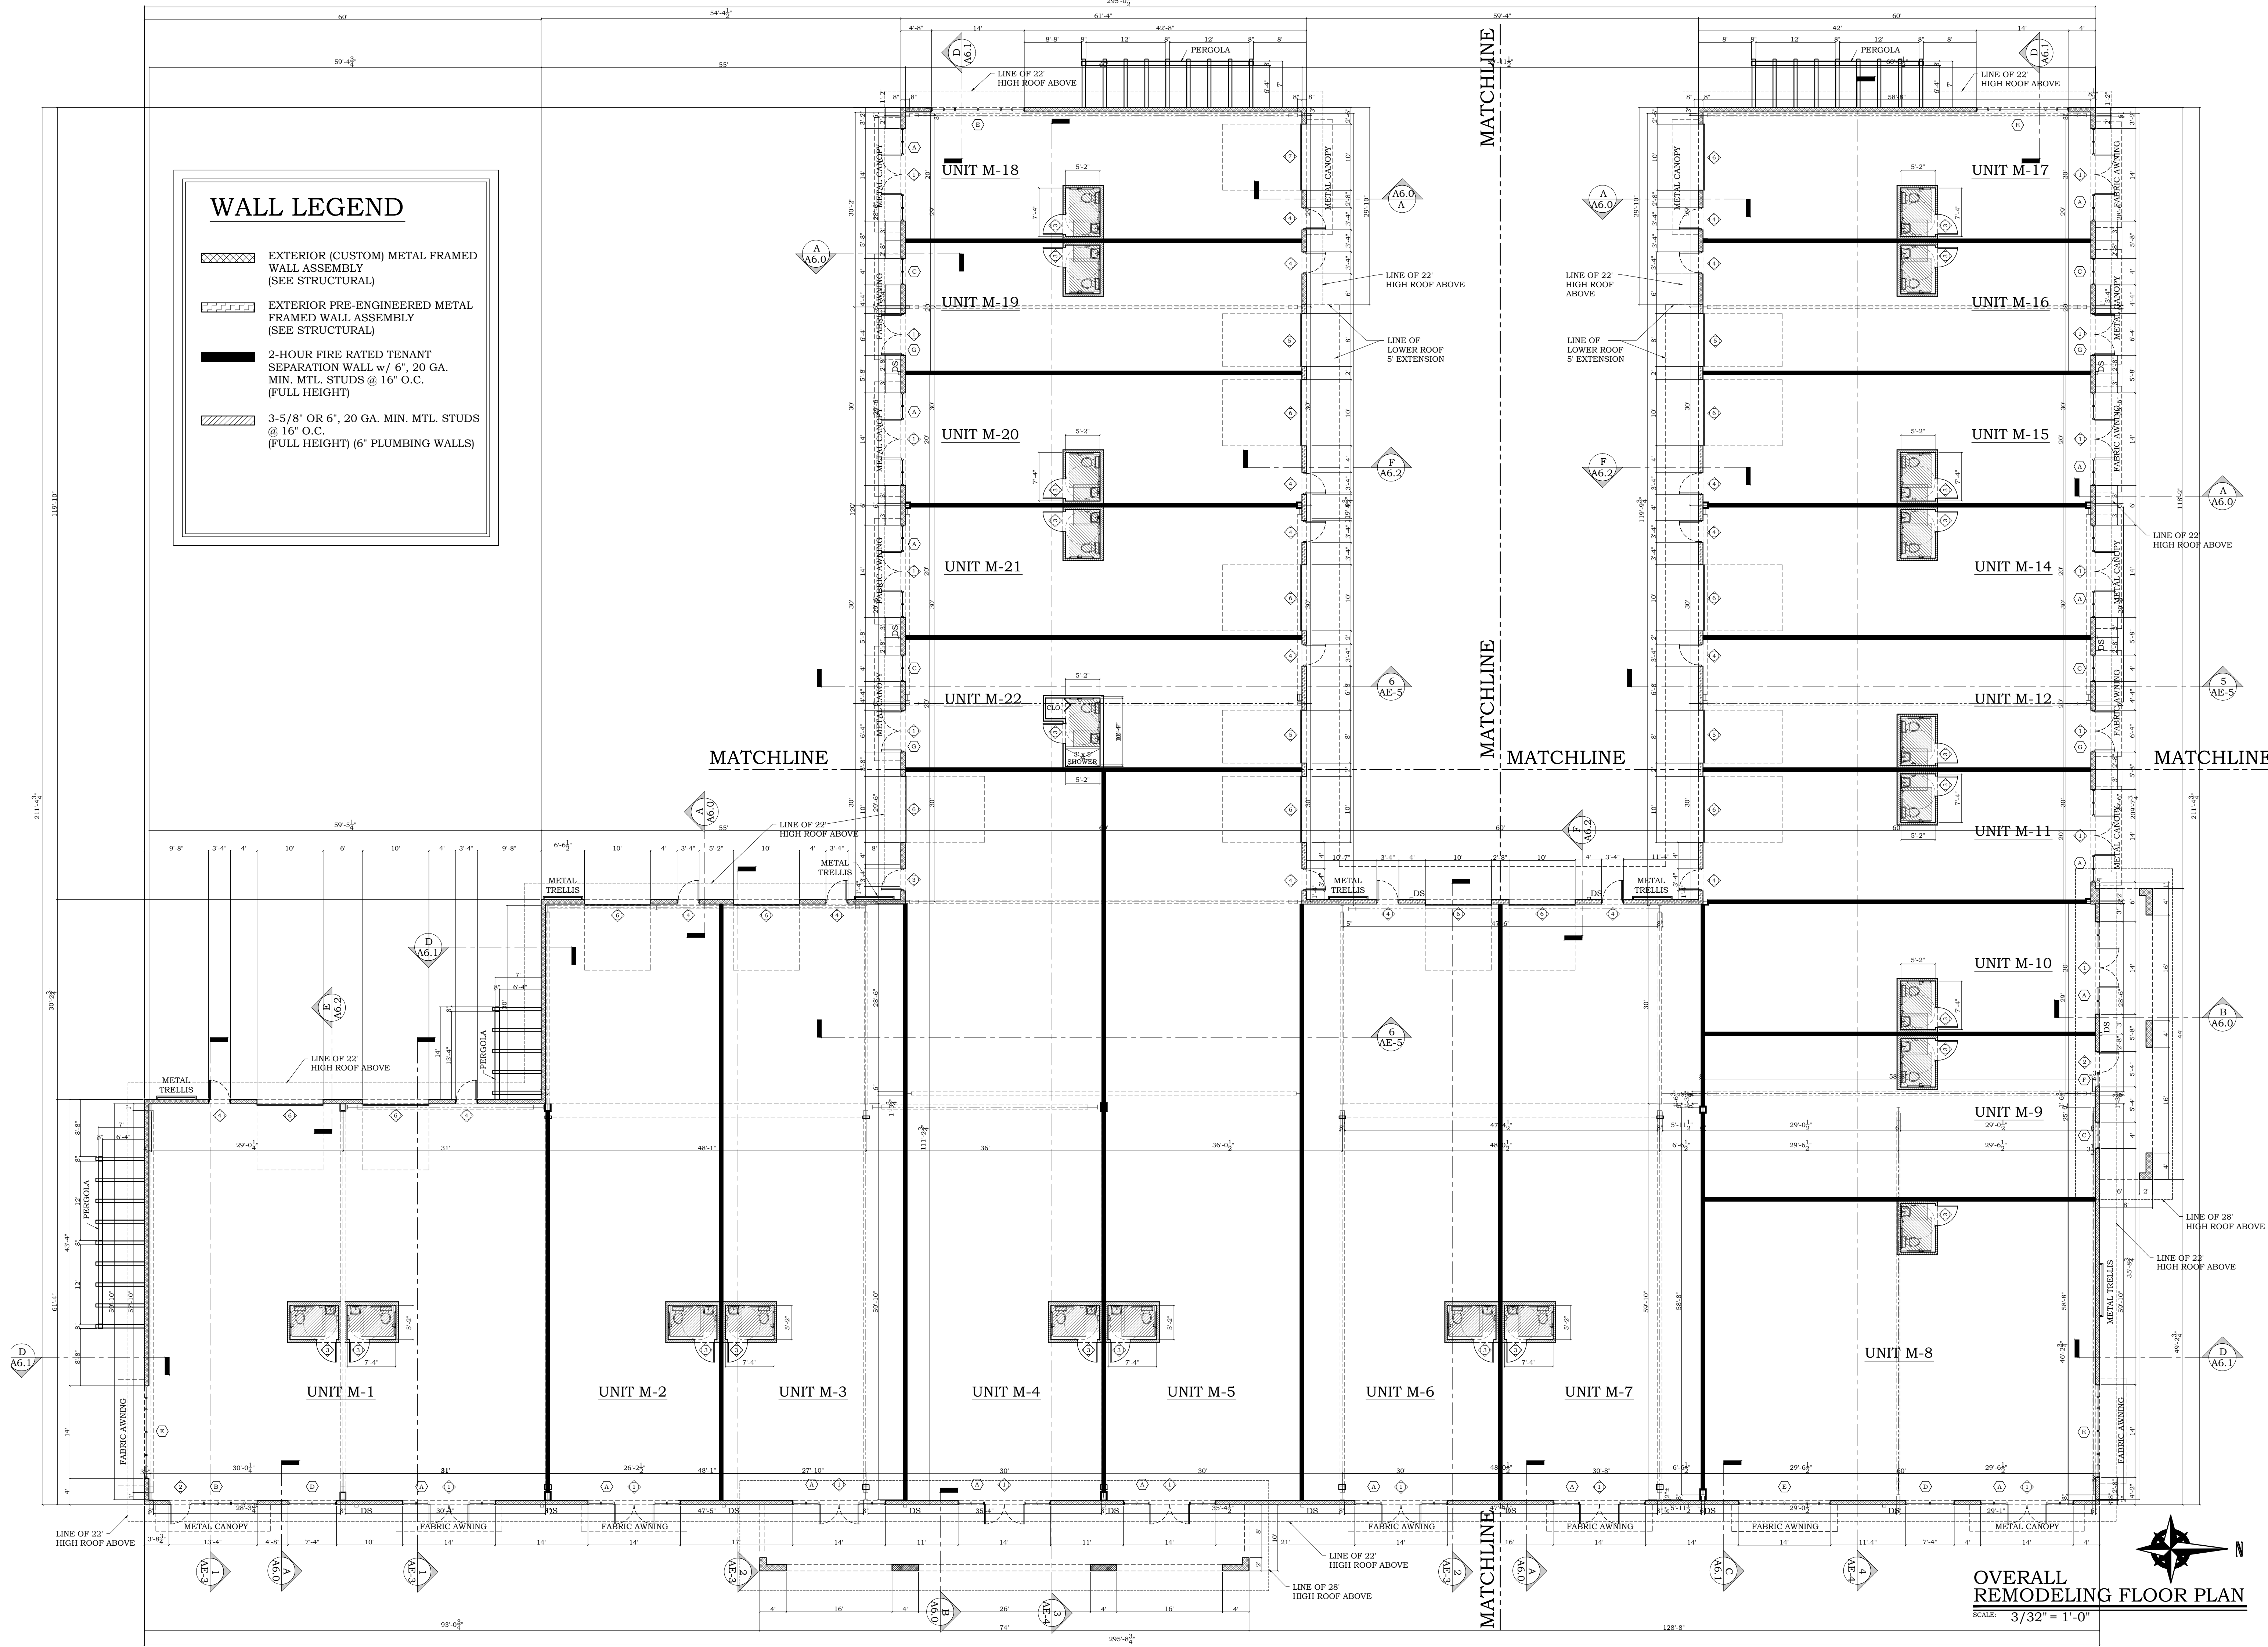

Issue	Date	No.	Revision	By	Date
PERMIT READY	10-18-18				

Joseph M. McHarris, Inc. hereby warrants its ownership, has copyright and other property right in these plans, ideas and designs, and that it is the author of the same. It is the intent of this agreement that the plans, ideas and designs shall be used only for the project and site described herein, and shall not be reproduced, changed or copied in any form or manner without the written consent of Joseph M. McHarris, Inc. Written dimensions on these drawings shall have precedence over all other dimensions and conditions of the job and shall be the basis for the construction of the project. The drawings are to be used in accordance with the specifications and standards of the profession and shall be the responsibility of the architect and engineer. The drawings are to be used in accordance with the specifications and standards of the profession and shall be the responsibility of the architect and engineer.

GREGORY S. GOERTLER ARCHITECT
FLORIDA REG. NO. A00009382
11338 BONITA BEACH ROAD
SUITE 103
BONITA SPRINGS, FL 34135
TEL: (239) 948-6688
FAX: (239) 948-6689
EMAIL: greg@gsaarch.com

MCHARRIS
PLANNING & DESIGN
11338 BONITA BEACH ROAD
SUITE 103
BONITA SPRINGS, FL 34135
TEL: (239) 948-6688
FAX: (239) 948-6689
MOBILE: (239) 821-4999