

KEY NOTES

- 1 ALL POWER/TELE/DATA SHOWN IS NEW. TYPICAL THROUGHOUT. SURFACE MOUNT RECEPTACLES WHERE LOCATED AT CONCRETE BLOCK WALLS. V.I.F.
- 2 PROVIDE NEW FLUSH FLOOR OUTLET. GC TO VERIFY EXACT LOCATION WITH TENANT. SAW CUT FLOOR AS REQUIRED TO NEAREST WALL AT GROUND FLOOR.
- 3 ALL FURNITURE SHALL BE PROVIDED AND INSTALLED BY TENANT, U.O.N.
- 4 NOTE: POWER IS REQUIRED ON THE ROOF PARAPET, FOR OWNER'S EXTERIOR SIGNAGE. REFER TO ELECTRICAL DRAWINGS FOR ADDITIONAL INFORMATION.
- 5 PROVIDE NEW CONDUIT AND J-BOX FOR LOW VOLTAGE CARD READER SYSTEM WHERE SHOWN. (5) LOCATIONS TOTAL. CONFIRM EXACT LOCATION IN FIELD WITH OWNER. NOTE: OWNER TO PROVIDE CARD READERS.

EQUIPMENT LIST

- R UNDERCOUNTER REFRIGERATOR
- G GARBAGE DISPOSER
- I INSTA-HOT WATER HEATER
- K COFFEE MAKER
- PS PLASMA SCREEN
- M MICROWAVE

LEGEND

- SHADED AREA N.I.C. (NOT IN CONTRACT).
- WALL MOUNTED RECEPTACLE
- FLUSH WALL MOUNTED DUPLEX
- FLUSH WALL MOUNTED DEDICATED DUPLEX
- FLUSH WALL MOUNTED DEDICATED SWITCHED DUPLEX
- FLUSH WALL MOUNTED DEDICATED DUPLEX
- FLUSH WALL MOUNTED DEDICATED FOURPLEX
- FLUSH WALL MOUNTED TELE/DATA RECEPTACLE
- FLUSH FLOOR MOUNTED DUPLEX
- FLUSH FLOOR MOUNTED FOURPLEX
- FLUSH FLOOR MOUNTED TELE/DATA RECEPTACLE
- FLUSH WALL MOUNTED TELEPHONE RECEPTACLE
- FLUSH FLOOR MOUNTED, POKE-THRU, COMBINATION QUADRAPLEX & VOICE/DATA RECEPTACLES
- FLUSH WALL-MOUNTED VOICE/DATA IN-FEED FOR CONNECTION
- FLUSH WALL MOUNTED POWER JUNCTION BOX WITH HARDWIRE CONNECTION
- COMBINATION FLUSH FLOOR JUNCTION BOX WITH HARDWIRE CONNECTION
- CARD READER
- ELECTROMAGNETIC DOOR HOLDER WITH RELAY TO FIRE/LIFE SAFETY ALARM SYSTEM
- +XX" DENOTES SPECIAL HEIGHT
- \$ SWITCH
- E DENOTES EXISTING
- M DENOTES MODIFY

SHEET NOTES

1. THE BLDG STD WALL MOUNTED TELEPHONE AND DATA OUTLETS SHALL BE A SINGLE GANG OUTLET BOX VERTICALLY MOUNTED IN WALL AT 18" A.F.F. TO CENTERLINE OF BOX, WITH 3/4" METAL CONDUIT STUBBED UP 6" ABOVE CEILING GRID WITH PULL STRING INSTALLED BY THE GENERAL CONTRACTOR. COVERPLATE BY TELEPHONE INSTALLER.
2. ALL FURNITURE AND EQUIPMENT SHOWN ARE NOT IN THE CONTRACT UNLESS OTHERWISE NOTED.
3. ALL OUTLETS ARE NEW UNLESS INDICATED WITH AN "E" FOR EXISTING. ALL NEW ELECTRICAL OUTLETS TO BE INSTALLED @ 18" A.F.F., TO COMPLY WITH TITLE 24 REQUIREMENTS.
4. WHEN INDICATED, REMOVE OUTLETS AND SAFE-OFF TO SOURCE. WALLS AND/OR FLOORS AT REMOVED OUTLET LOCATIONS SHALL BE PATCHED AND PREPARED FOR FINISH.



STREAMLINE SOLUTIONS
9930 IRVINE CENTER DRIVE
IRVINE, CA 92618

Gensler

4675 MacArthur Court
Suite 350
Newport Beach, CA 92660
Telephone 949.863.9434
Facsimile 949.553.1676

Issue	Date & Issue Description	By	Check
01	05/12/09	SO	SB
ISSUE FOR ENGINEERING			
02	05/20/09	SO	DL
RE-ISSUE FOR ENGINEERING			
03	05/27/09	SO	SB
RE-ISSUE FOR ENGINEERING			
04	05/29/09	SO	SB
RE-ISSUE CLIENT REVISIONS FOR ENGINEERING			
05	06/03/09	SO	SB
ISSUE FOR PLAN CHECK & BID			

Seal/Signature


Project Name
STREAMLINE SOLUTIONS

Project Number
07.91350.050

CAD File Name

A03-02
Description
POWER & COMM. PLAN
SECOND FLOOR

Scale 1/4"=1'-0"

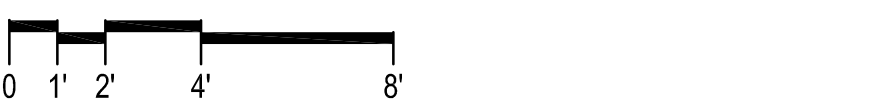

A03.02

©2009 Gensler

