



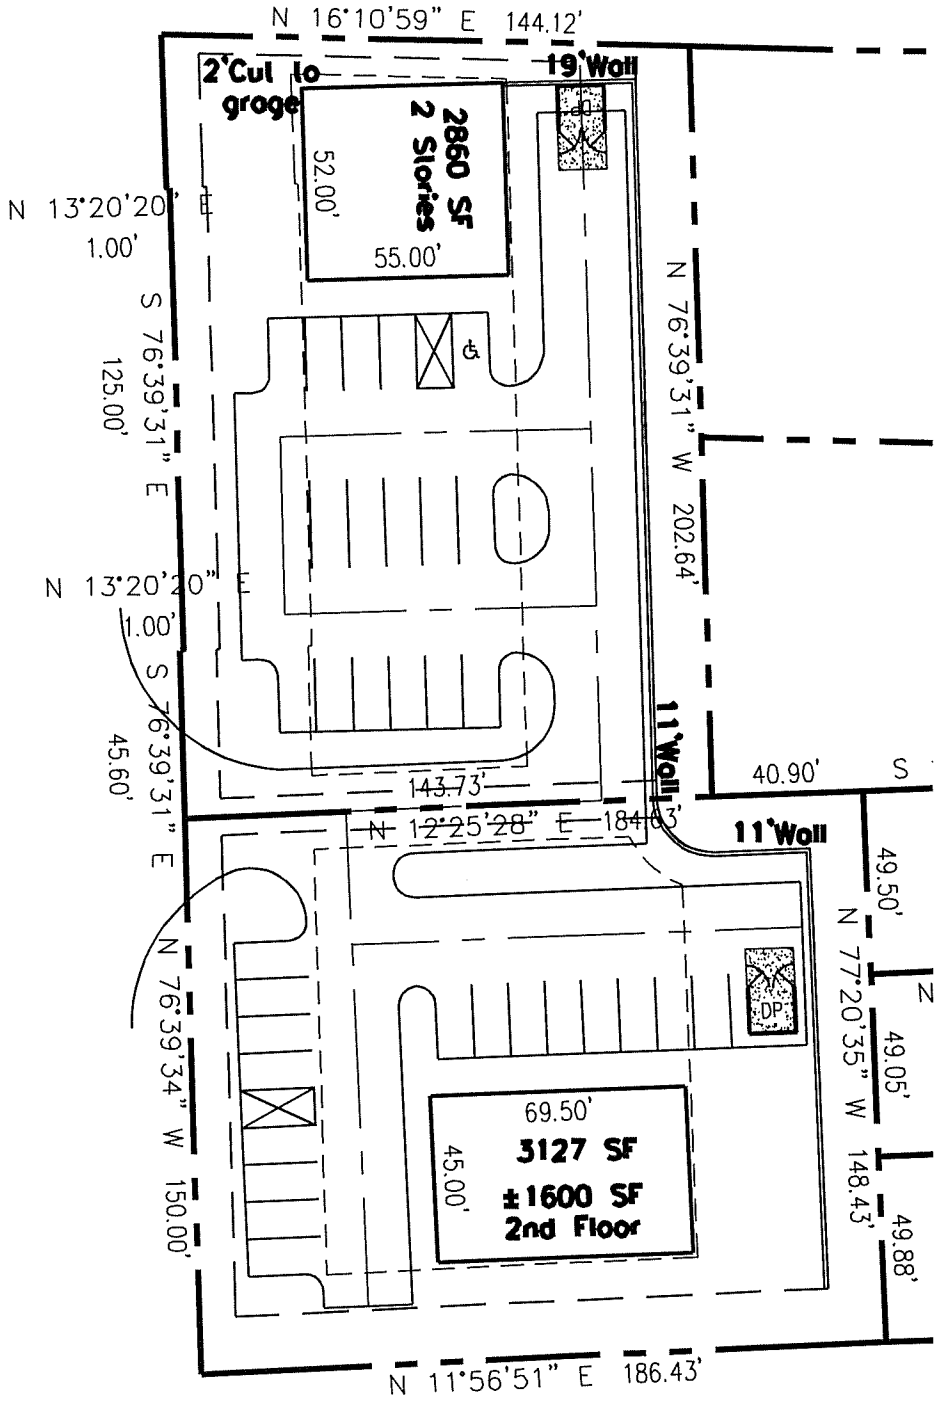

2350 Fifth Street
 Middletown, VA 22645
 T 540.533.6728
 F 866.680.3364

LELLOCK CONSULTING, PC

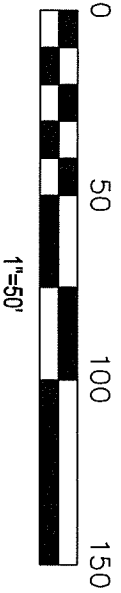


Layout v02 - Office
 632 Cedar Creek Grade
 Winchester, VA

March 15, 2014




2350 Fifth Street
Middletown, VA 22645
T 540.533.6728
F 866.680.3364

LELLOCK CONSULTING, PC

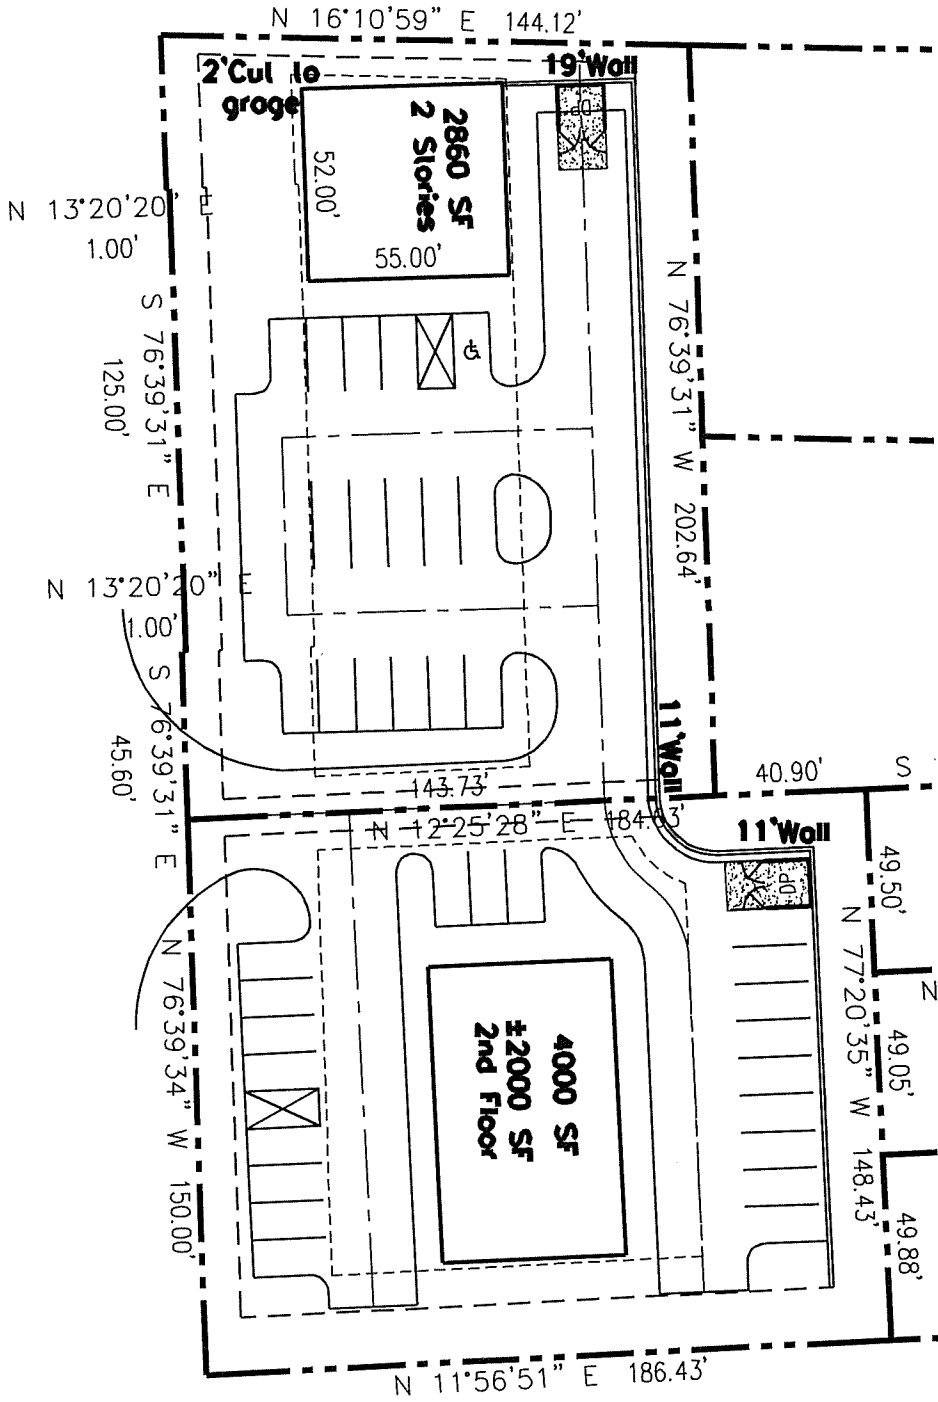


Layout V03 - Office
632 Cedar Creek Grade
Winchester, VA

March 15, 2014

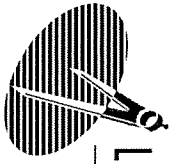


2350 Fifth Street
Middletown, VA 22645
T 540.533.6728
F 866.680.3364

LELLOCK CONSULTING, PC

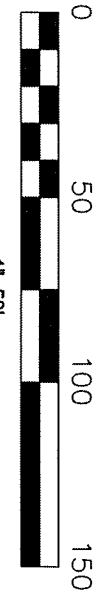

Layout V05 - Office
632 Cedar Creek Grade
Winchester, VA
April 27, 2014

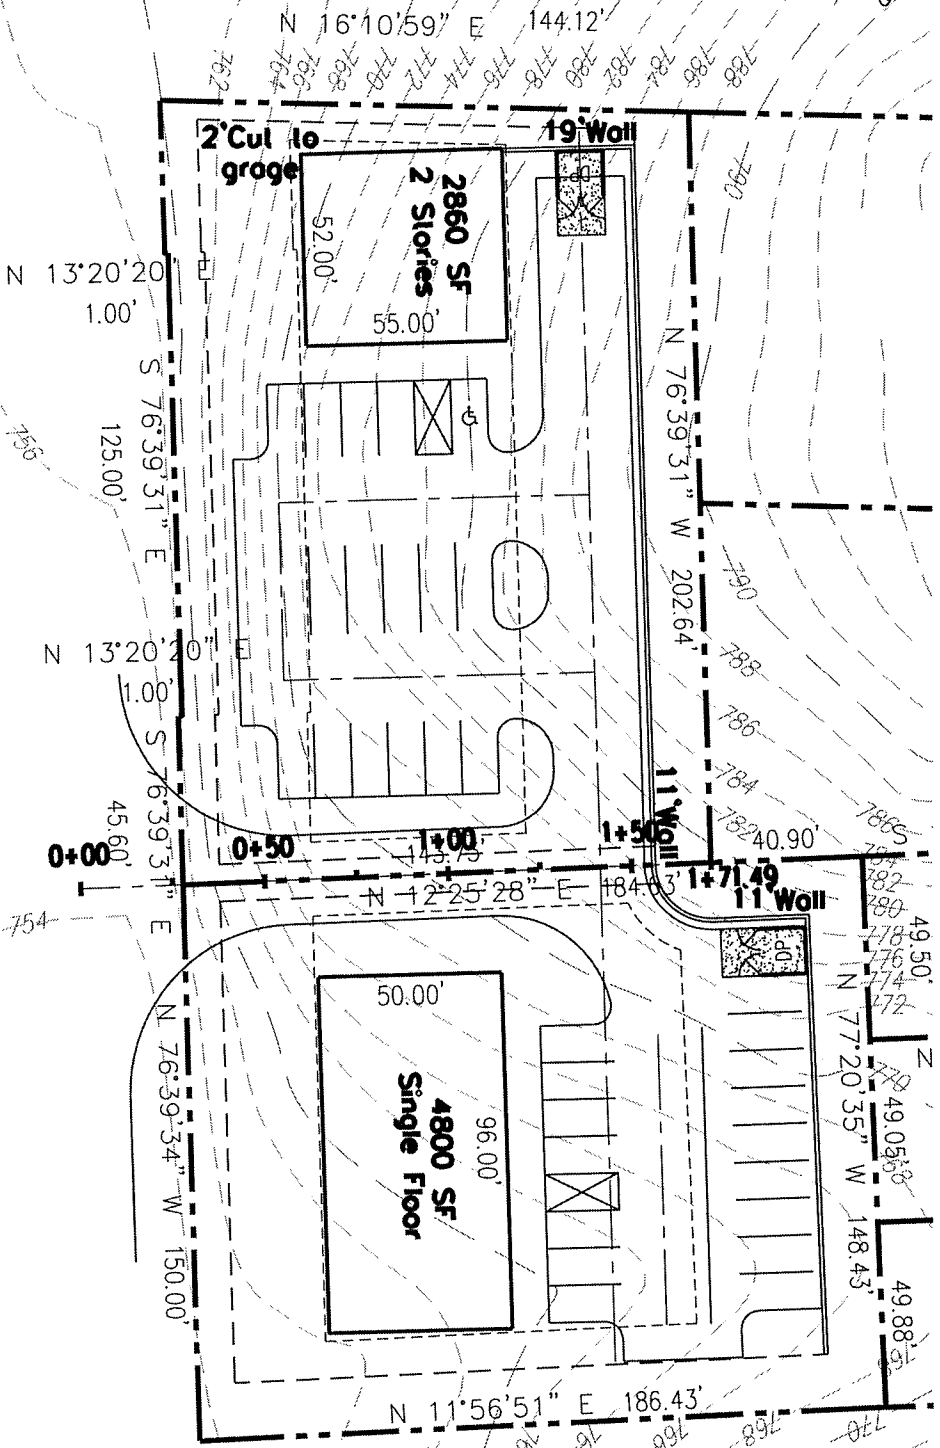



2350 Fifth Street
 Middletown, VA 22645
 T 540.533.6728
 F 866.680.3364


LELLOCK CONSULTING, PC




Proposed Contour Interval = 1'
 Existing Contour Interval = 2'

Layout v07 - Office
632 Cedar Creek Grade
Winchester, VA

May 12, 2014

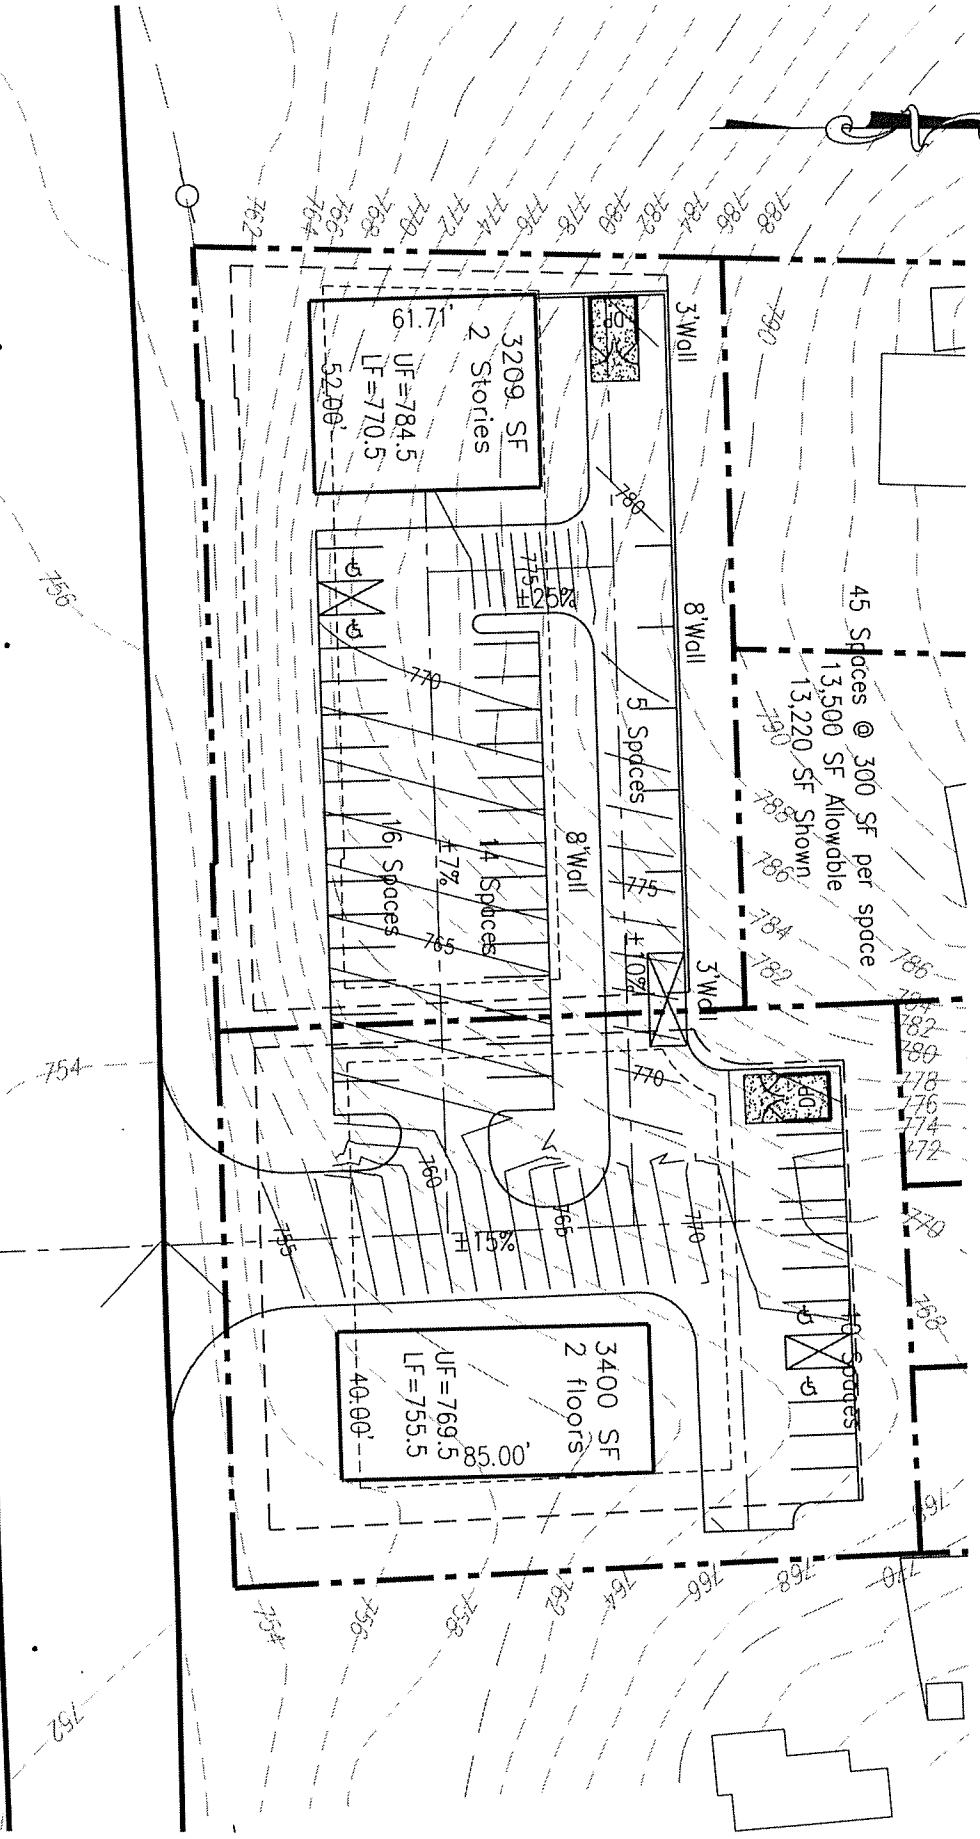

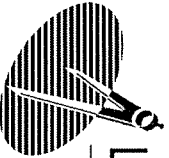

LELLOCK CONSULTING, PC

2350 Fifth Street
Middletown, VA 22645

T 540.533.6728
F 866.680.3364




Proposed Contour Interval = 1'
Existing Contour Interval = 2'

Layout V08 - Office

632 Cedar Creek Grade Winchester, VA

May 13, 2014

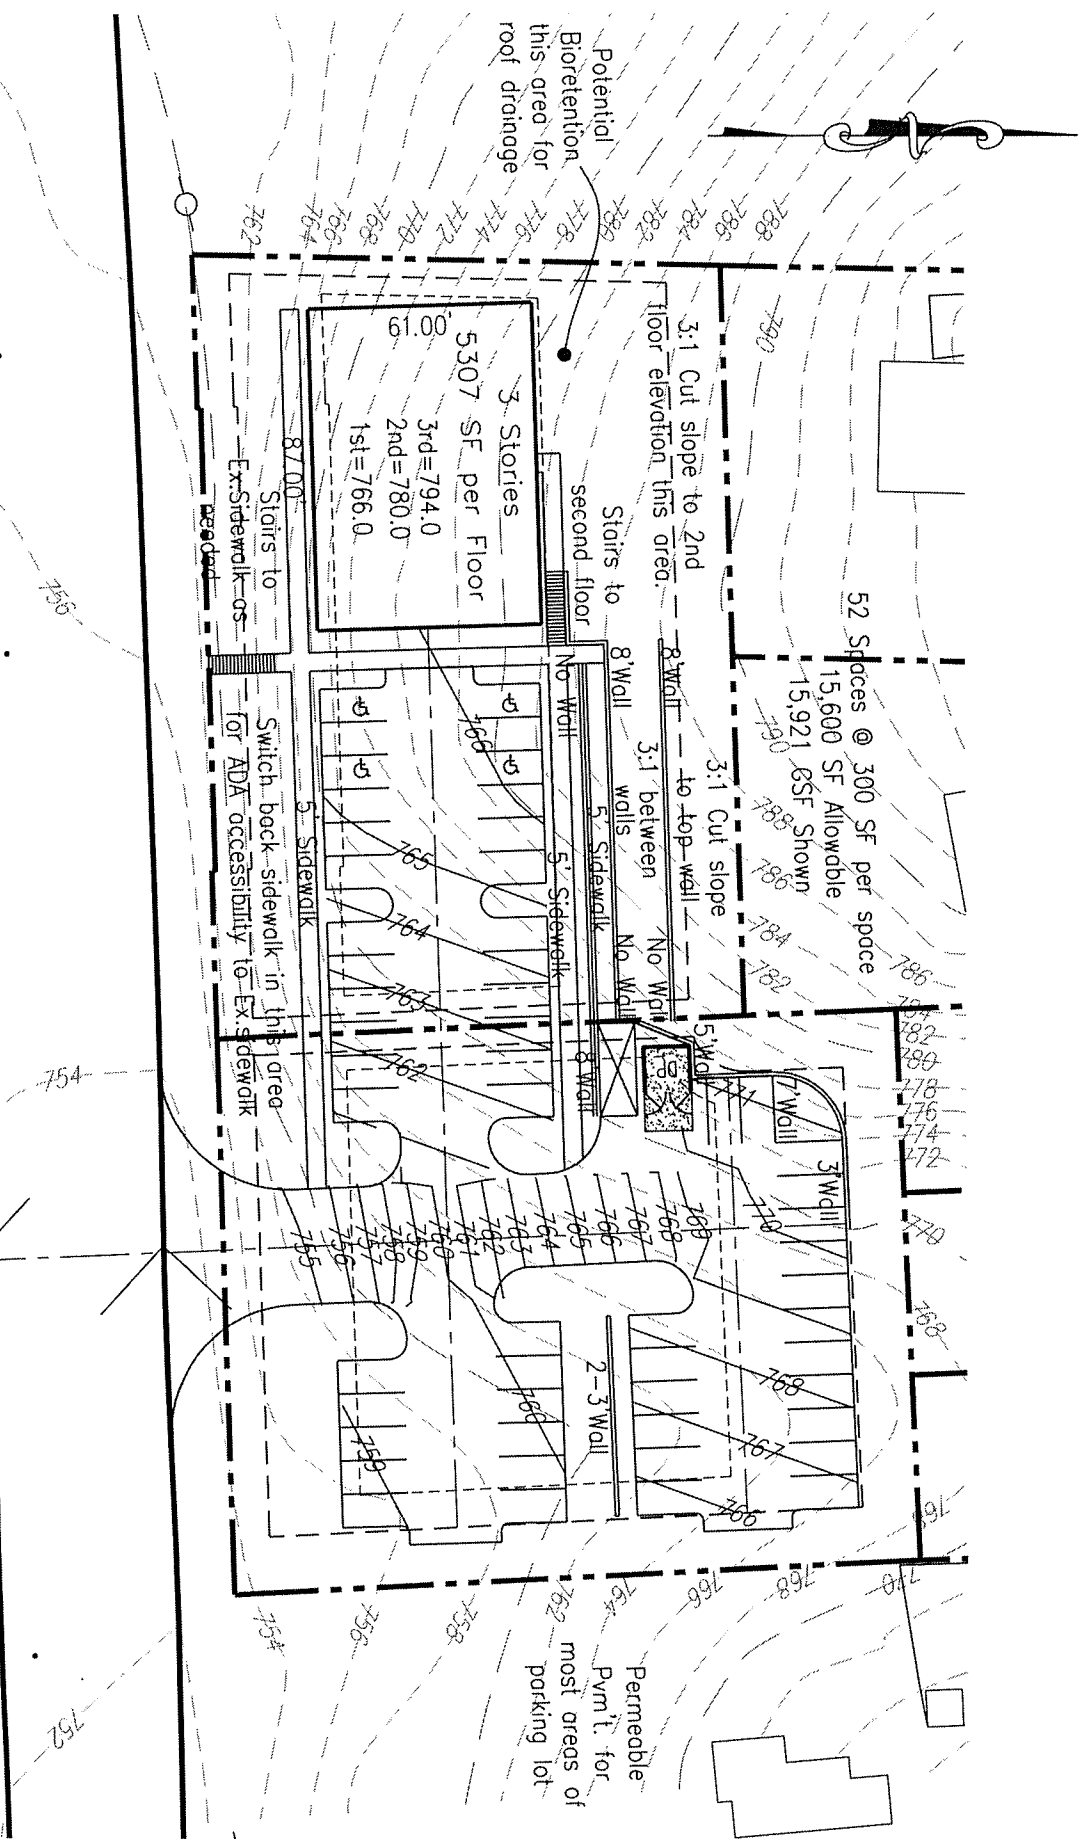



2350 Fifth Street
Middletown, VA 22645

T 540.533.6728
F 866.680.3364

LELLOCK CONSULTING, PC

Layout v10 - Office
632 Cedar Creek Grade
Winchester, VA

May 12, 2014

