



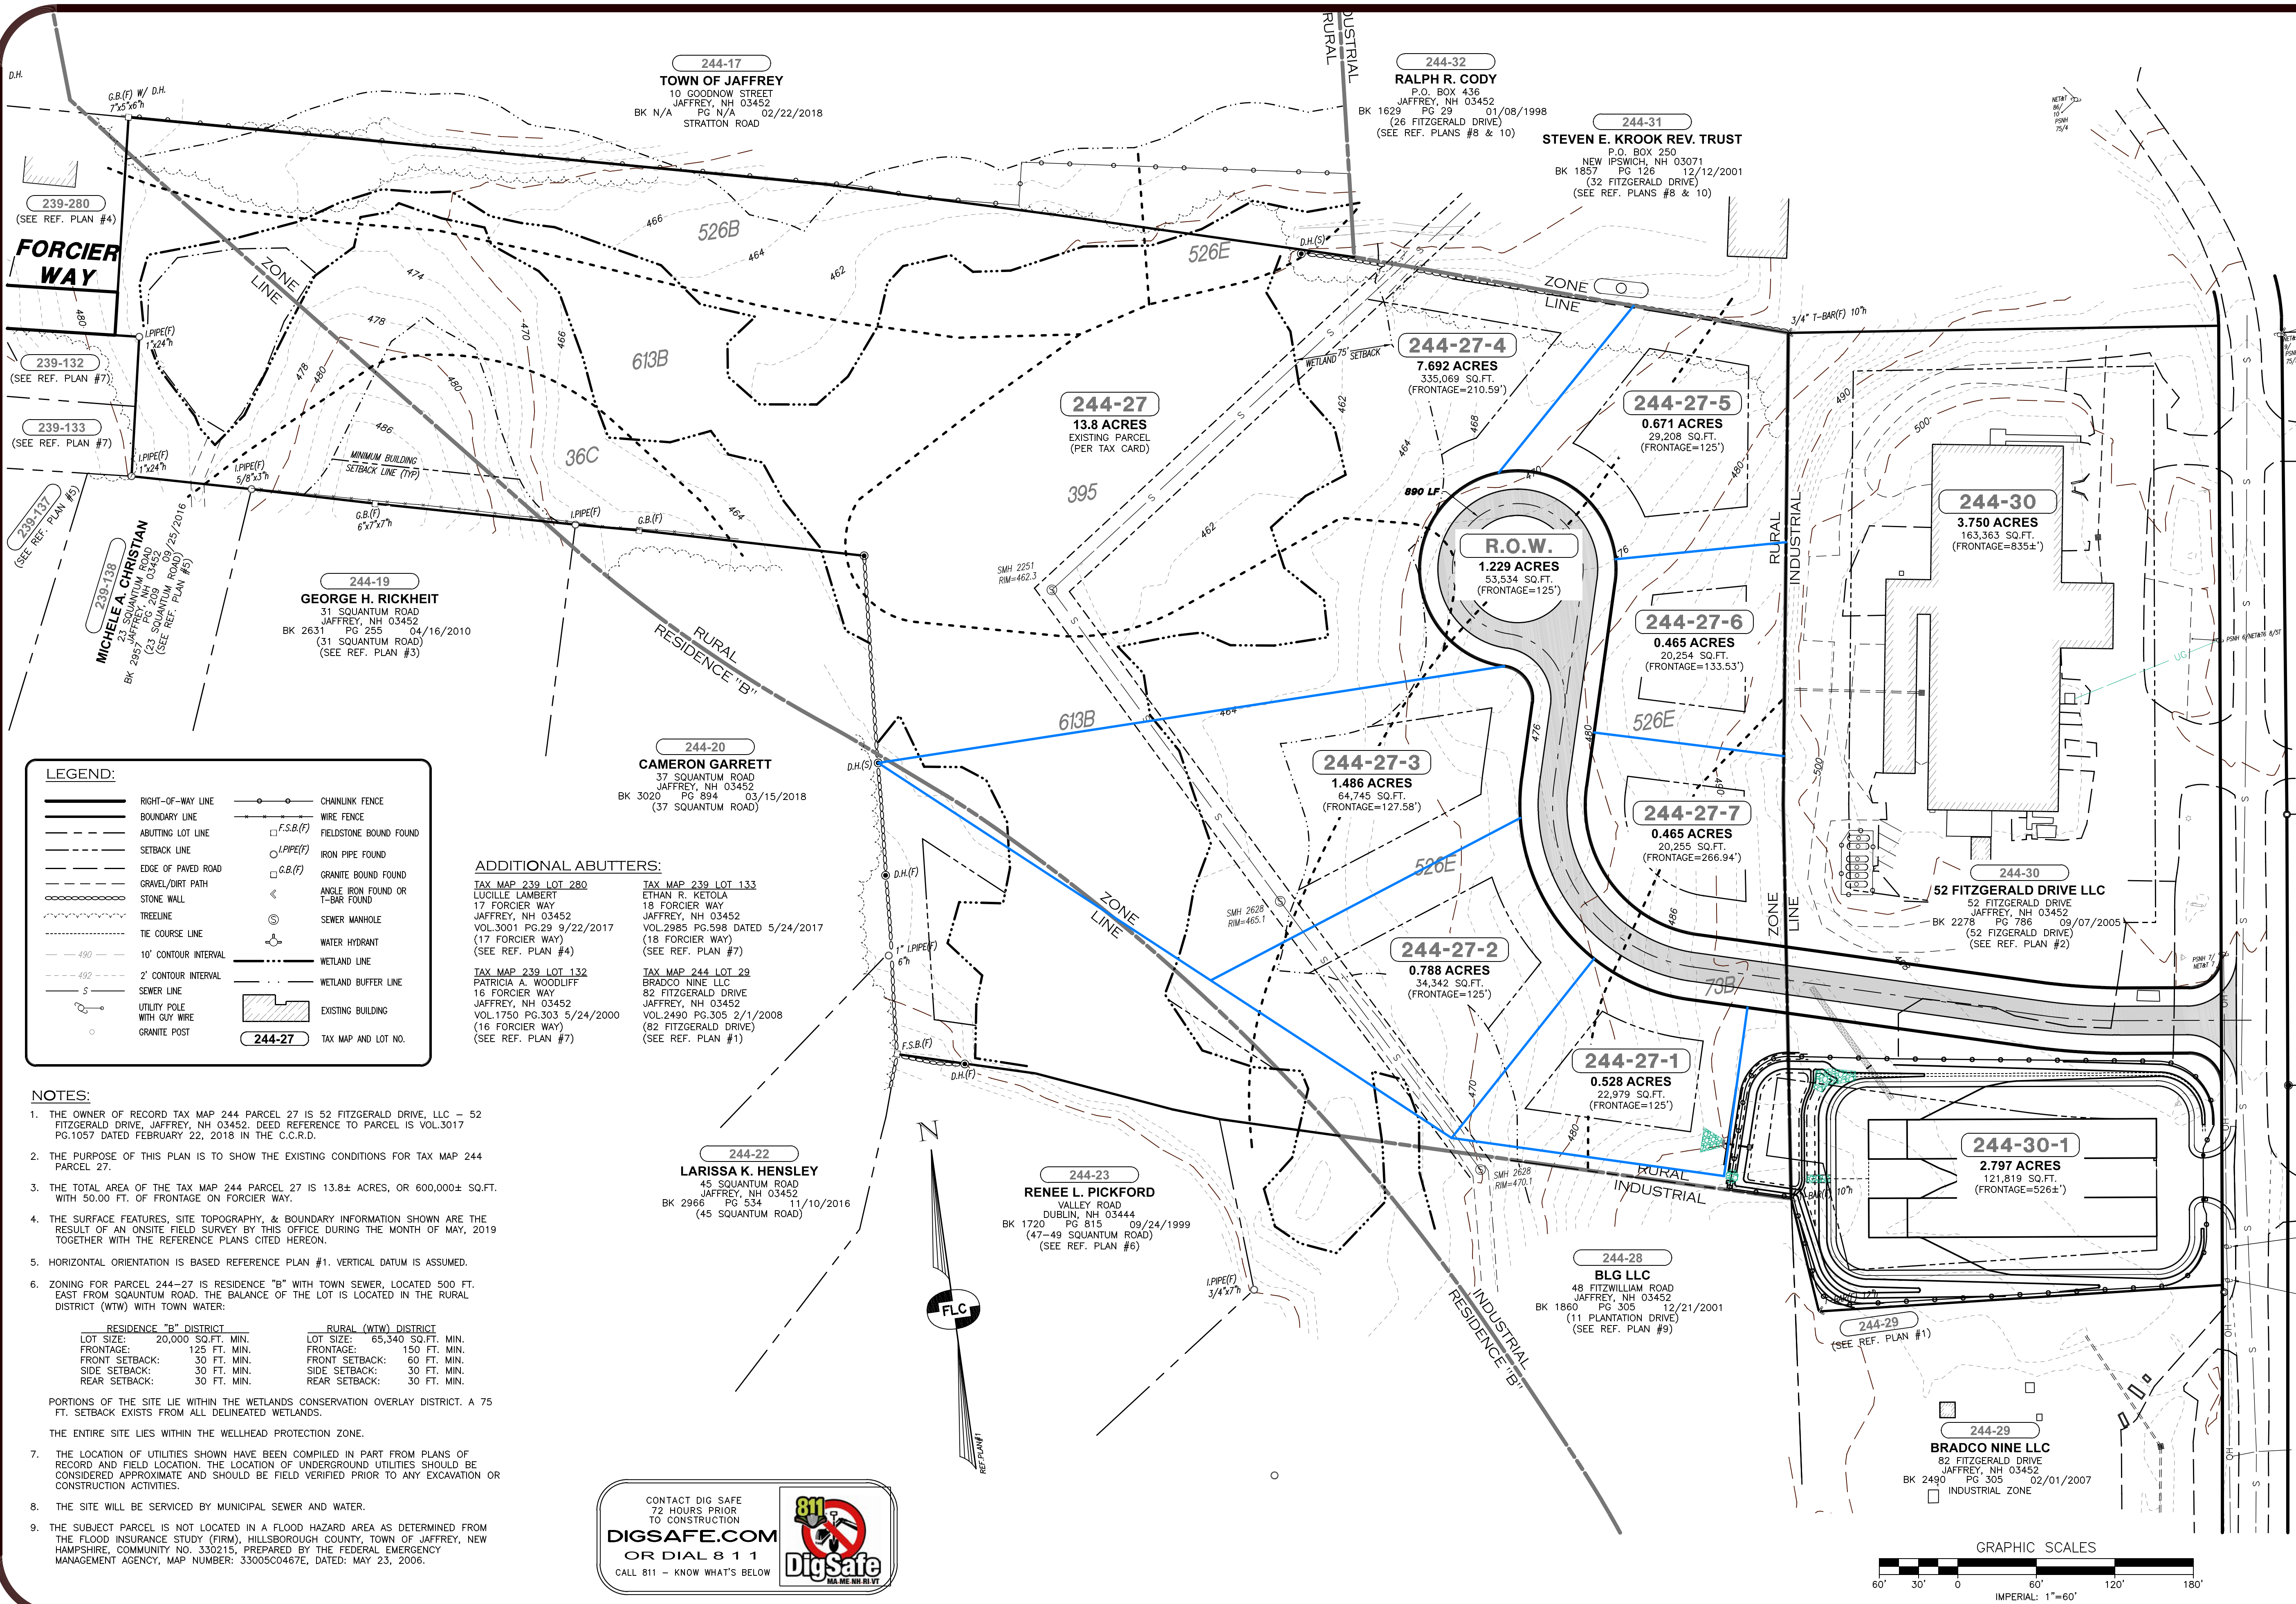

Surveying ♦ Engineering ♦ Land Planning ♦ Permitting ♦ Septic Designs

FIELDSTONE
LAND CONSULTANTS, PLLC

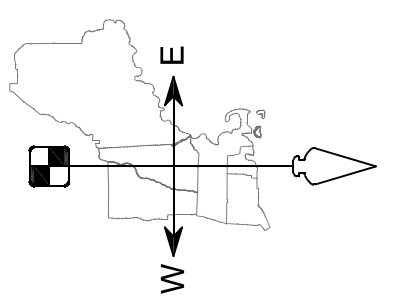

206 Elm Street, Milford, NH 03055
Phone: (603)-413-5456 Fax: (603)-413-5456
www.FieldstoneLandConsultants.com

CONCEPTUAL SUBDIVISION PLAN
MAP 244, LOT 27

HILLSON CONTACTORS, INC.

PLANS ISSUED FOR:
MUNICIPAL REVIEW

**TAX MAP 244 LOT 27
JAFFREY, NEW HAMPSHIRE**

CN-1
SHEET

PROJECT NO. 2075.00
SHEET NO. 5 OF 10

FILE: 2075CN00A.dwg
FEBRUARY 4, 2020
SCALE: 1" = 60'