

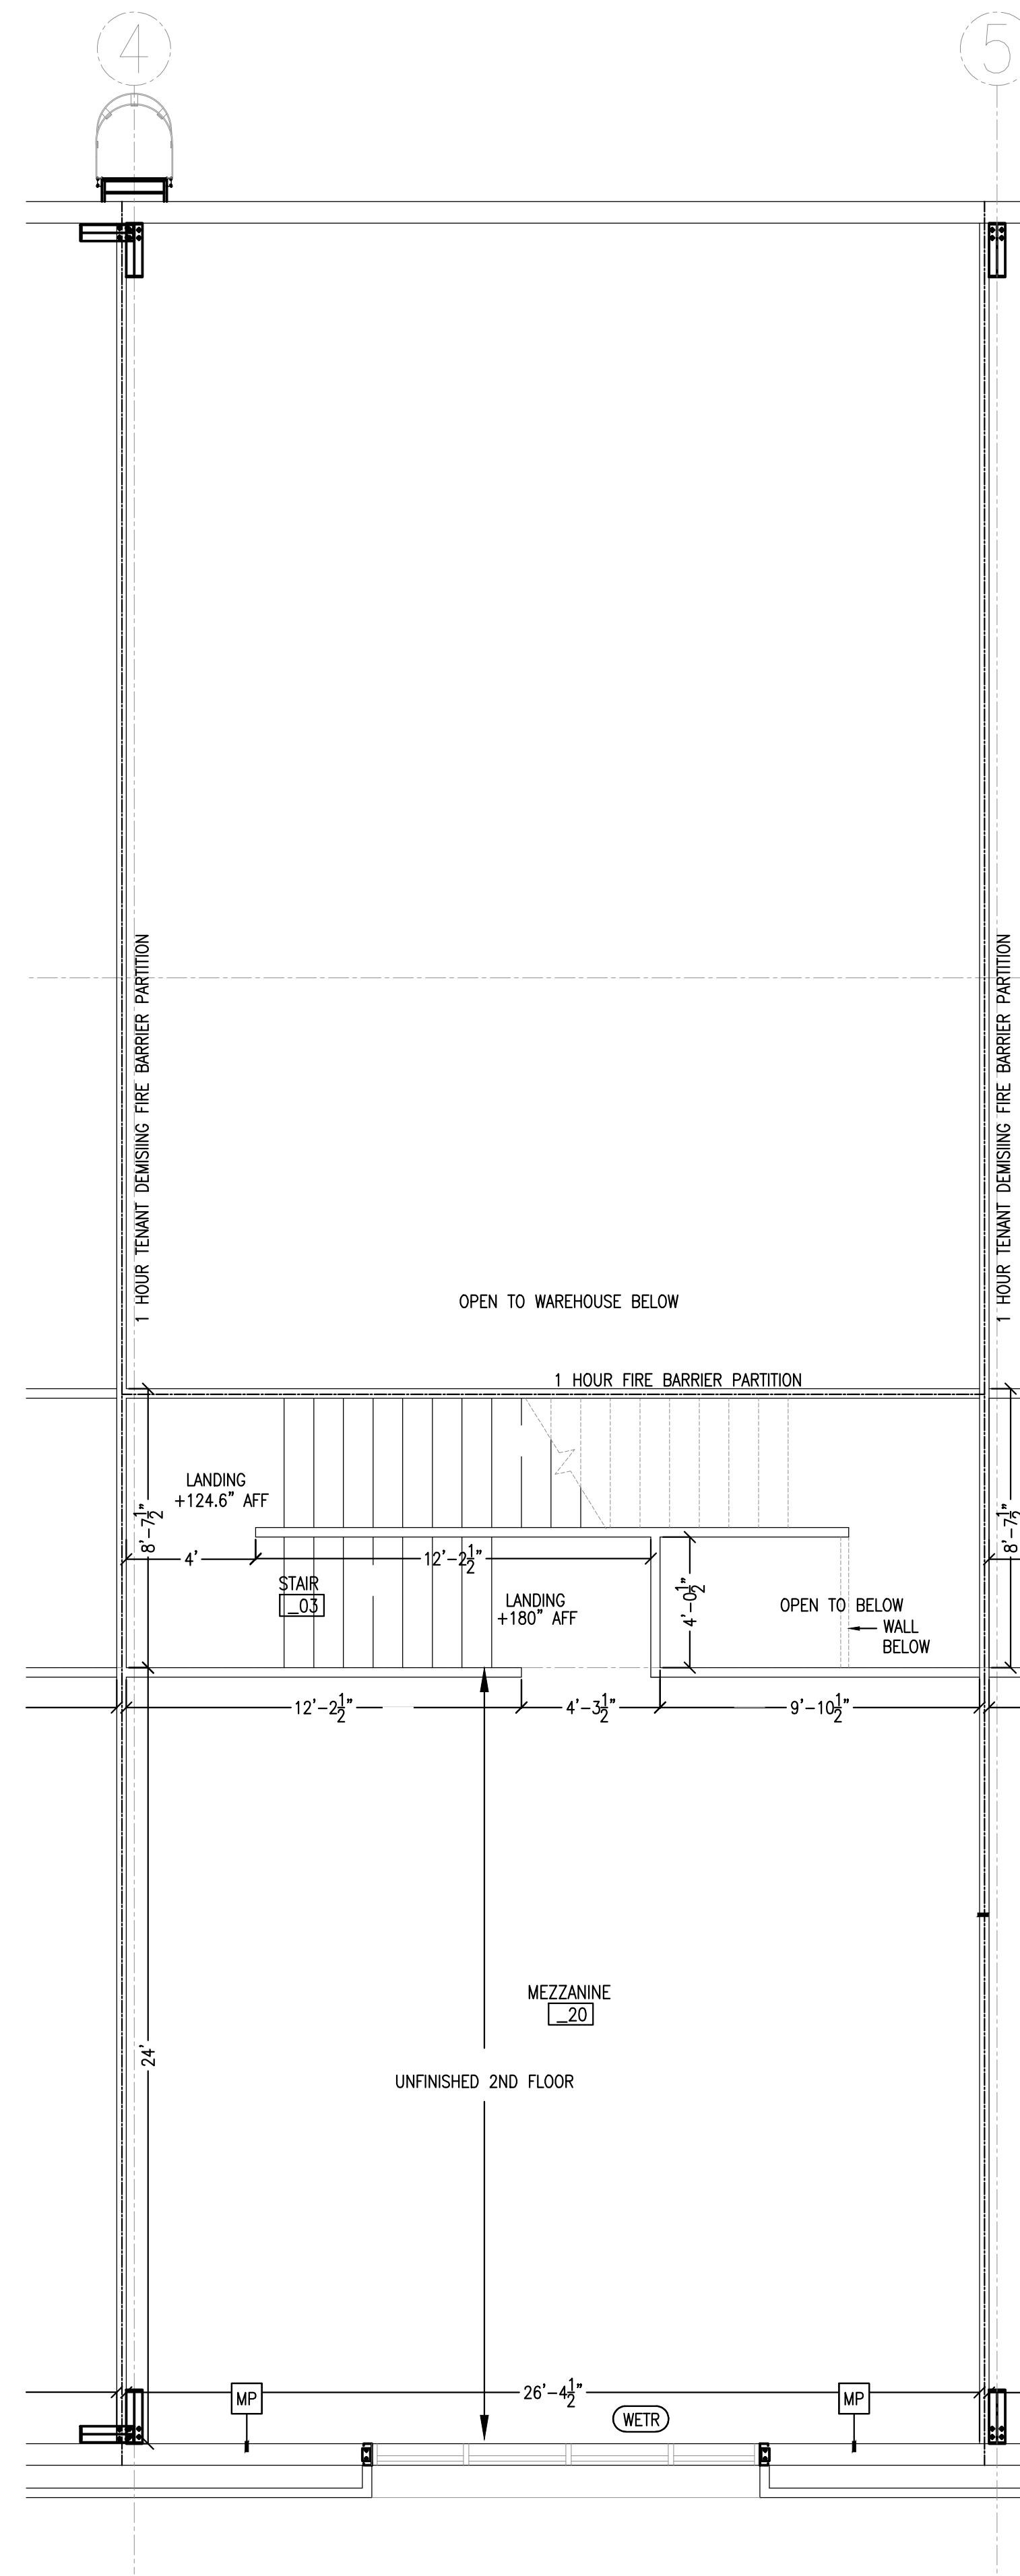
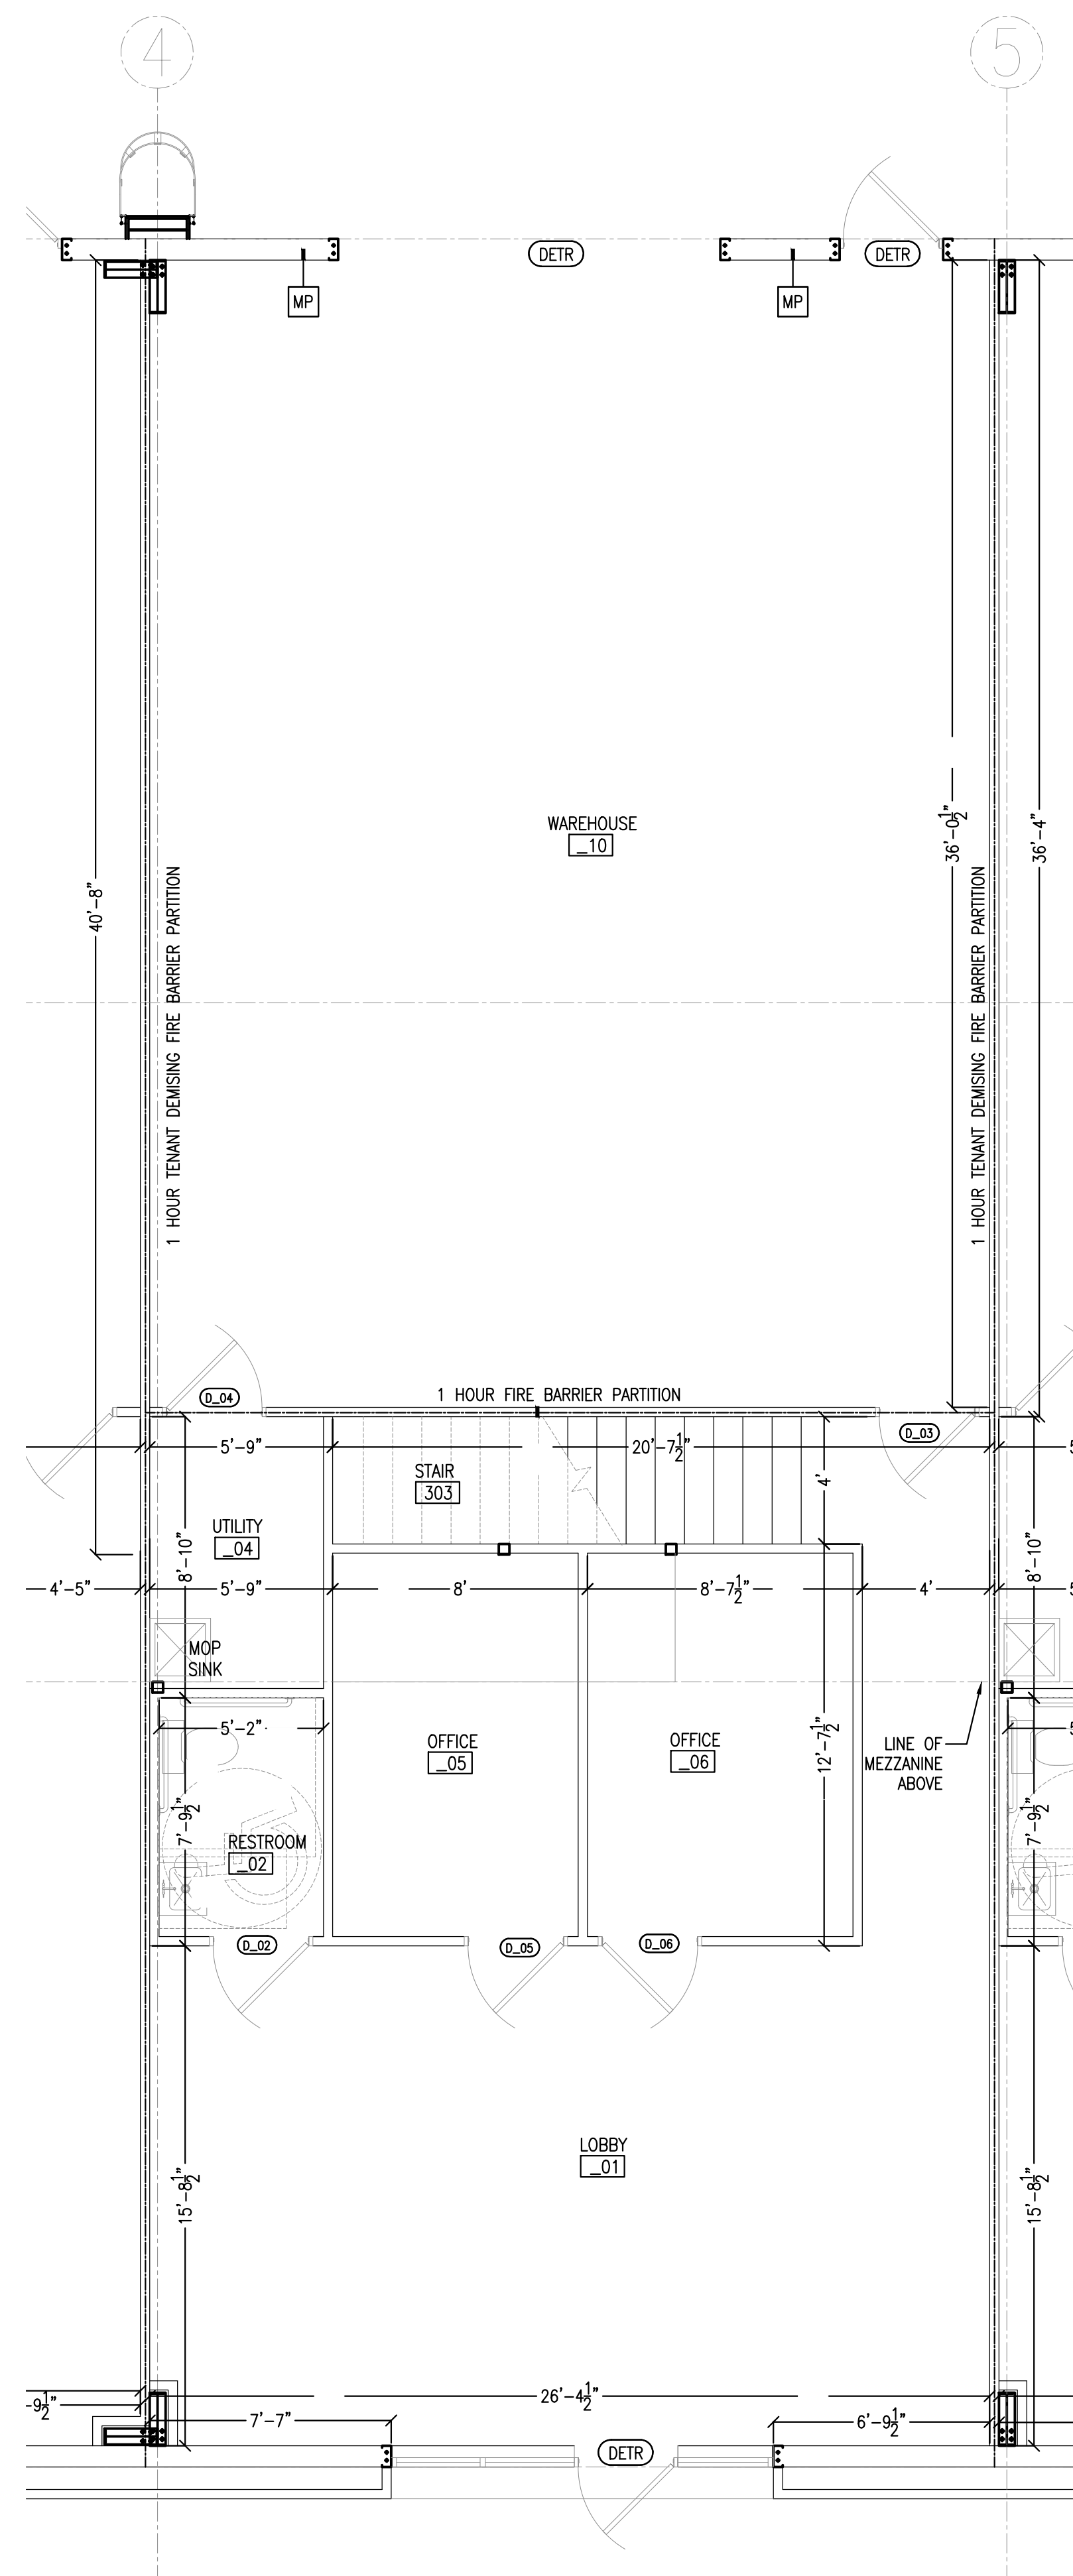


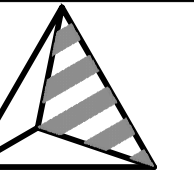

UNIT TYPE "A"
SUITE - 200
SUITE - 300
SUITE - 400

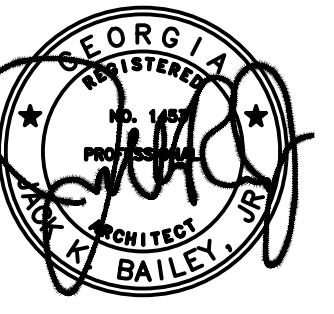

www.trinityeng.net
1081 THOMPSON BRIDGE RD.,
GAINESVILLE, GA 30501
T: 770.535.1044
TEGPC #2023-081

**THURMON TANNER
OFFICE / WAREHOUSE
4105 COMMERCE ST
FLOWERY BRANCH, GA 30542**

ARCHITECTURAL PLAN - UNIT TYPE "A"

REVISION / ISSUE	
JOB NUMBER	2025-065
DRAWN	
DATE	01/13/2026
SHEET	