


- ROOF OVERHANG

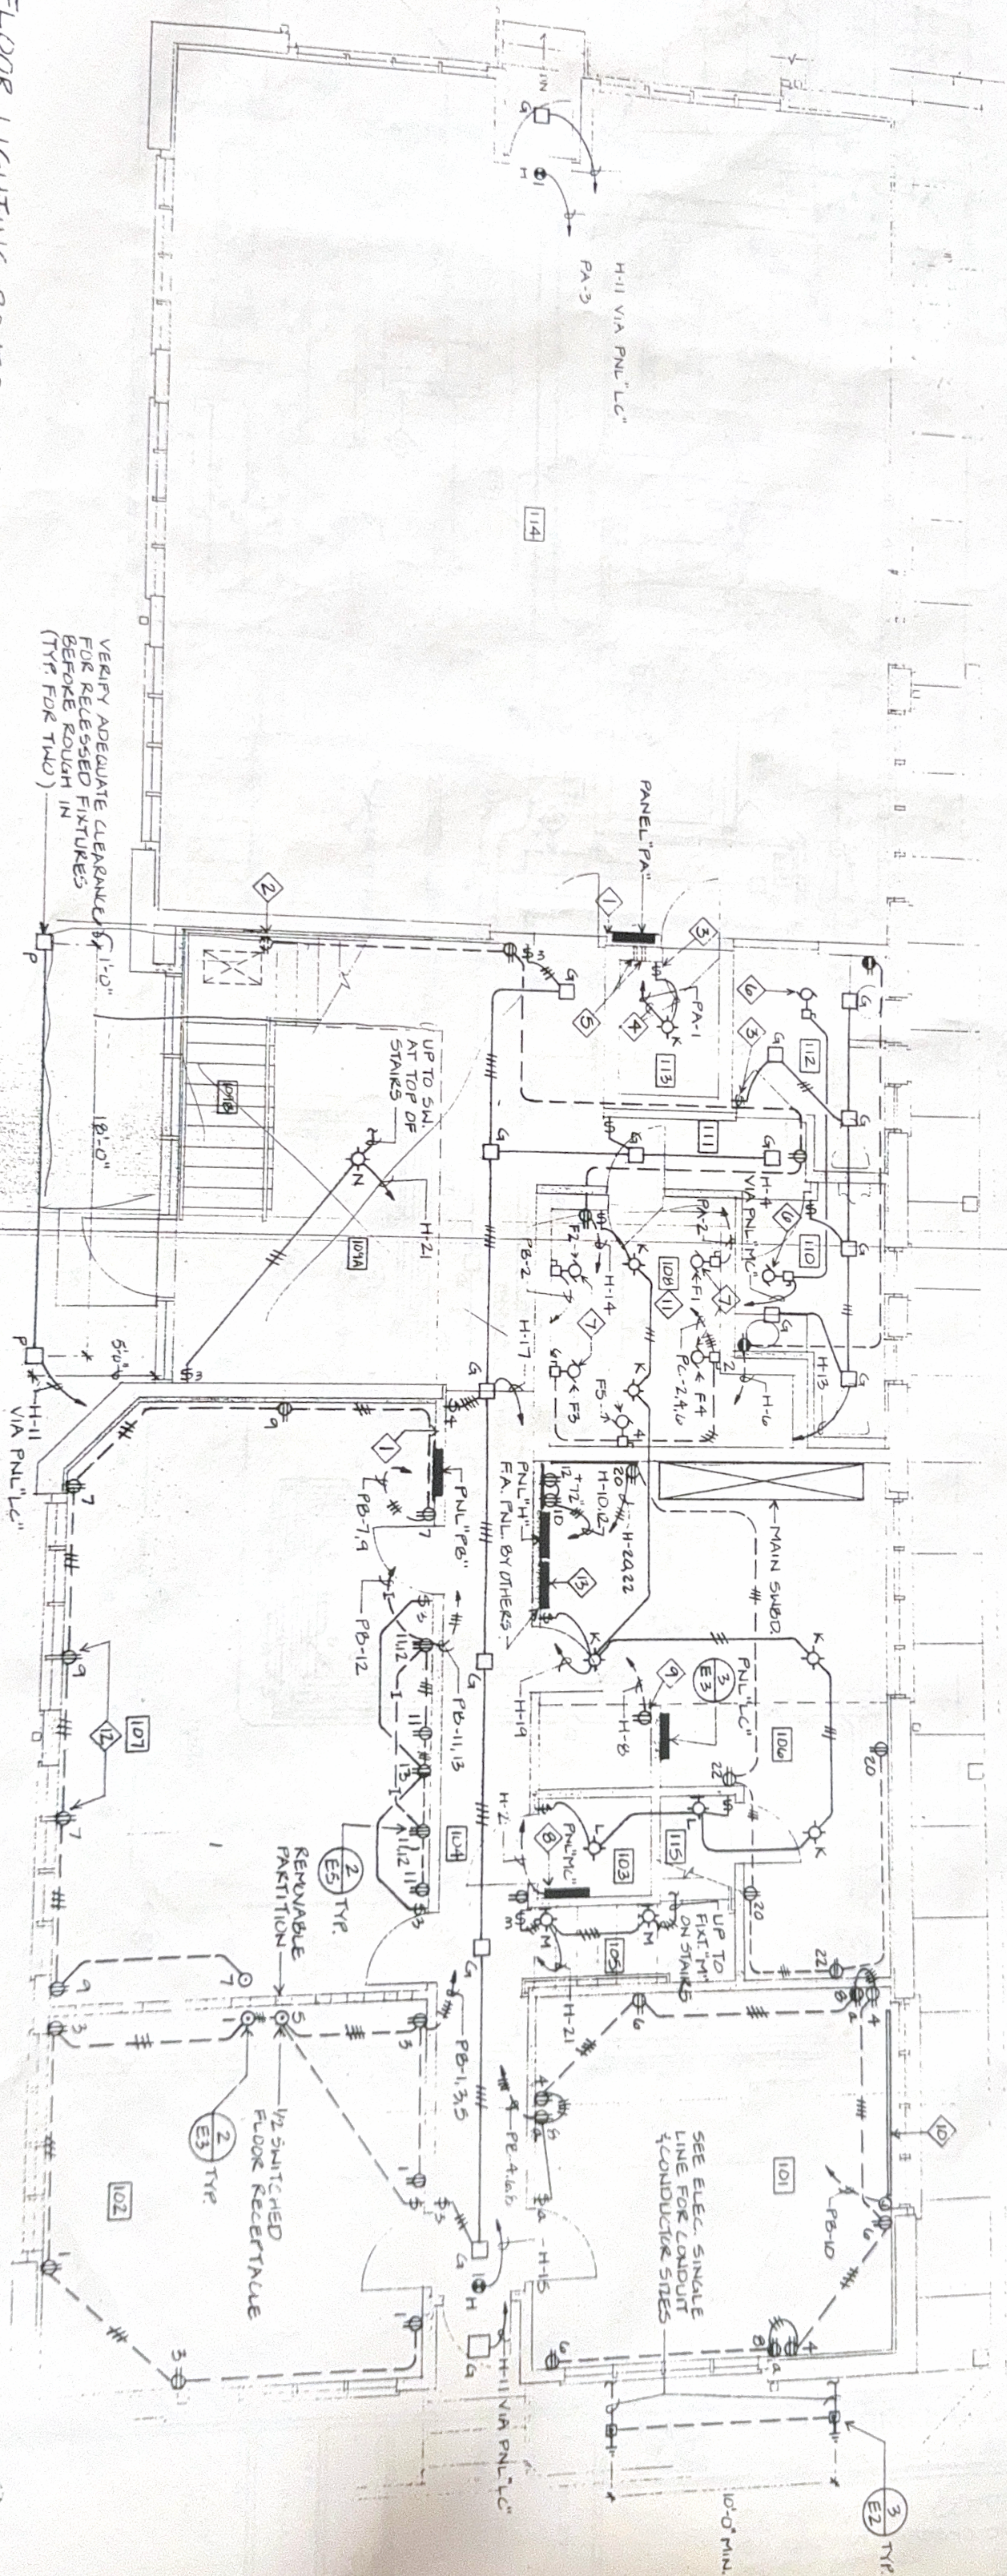

SECOND FLOOR LIGHTING PLAN

