

**TENANT IMPROVEMENT REMODEL**  
**BARCO, INC**  
 1287 ANVILWOOD AVENUE  
 SUNNYVALE, CALIFORNIA

**ISSUE TYPE:**  
 DD DRAWINGS 11-9-2012


**REVISIONS:**

**DATE:**  
 11-9-2012  
**PROJECT NUMBER:**  
 12354-D


**DRAWING TITLE:**  
 A2.3

**SHEET NUMBER:**  
 A2.3


**LEGEND**

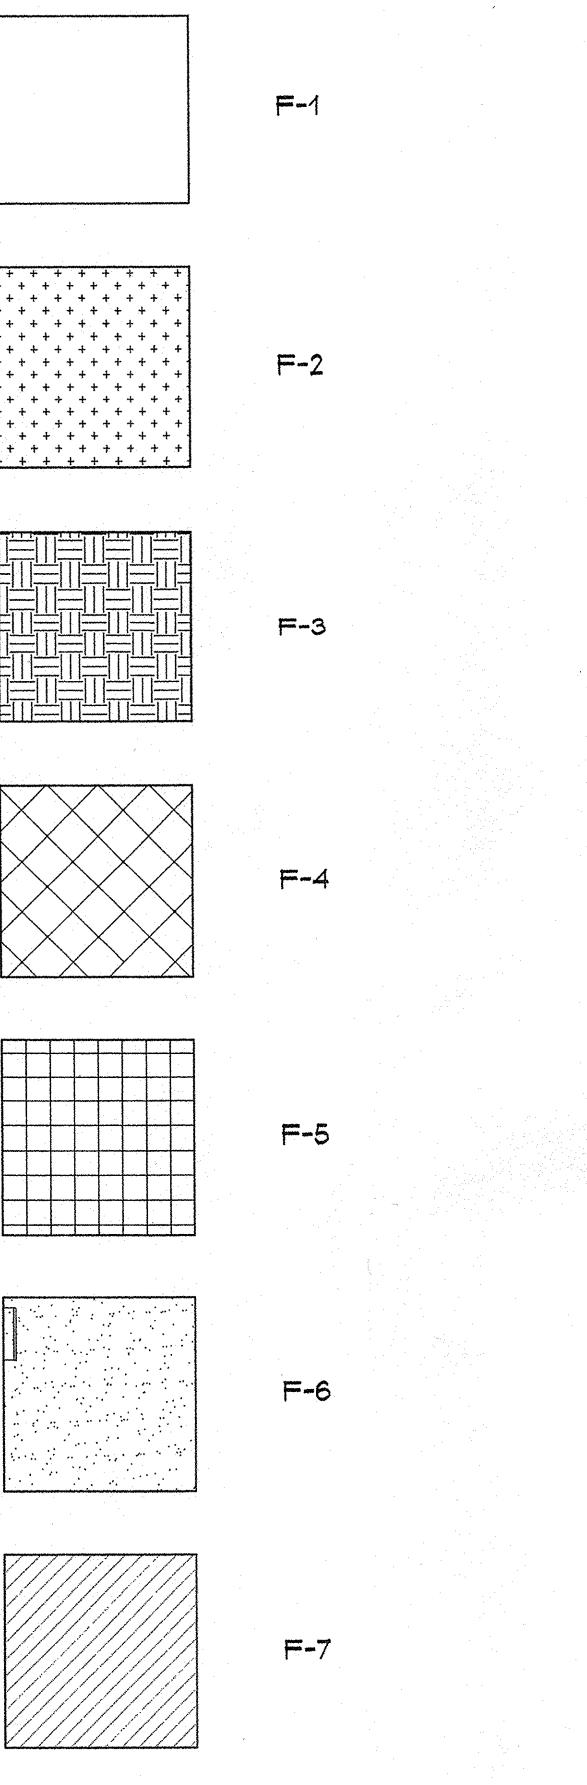

ACOUSTIC WALL PANELS

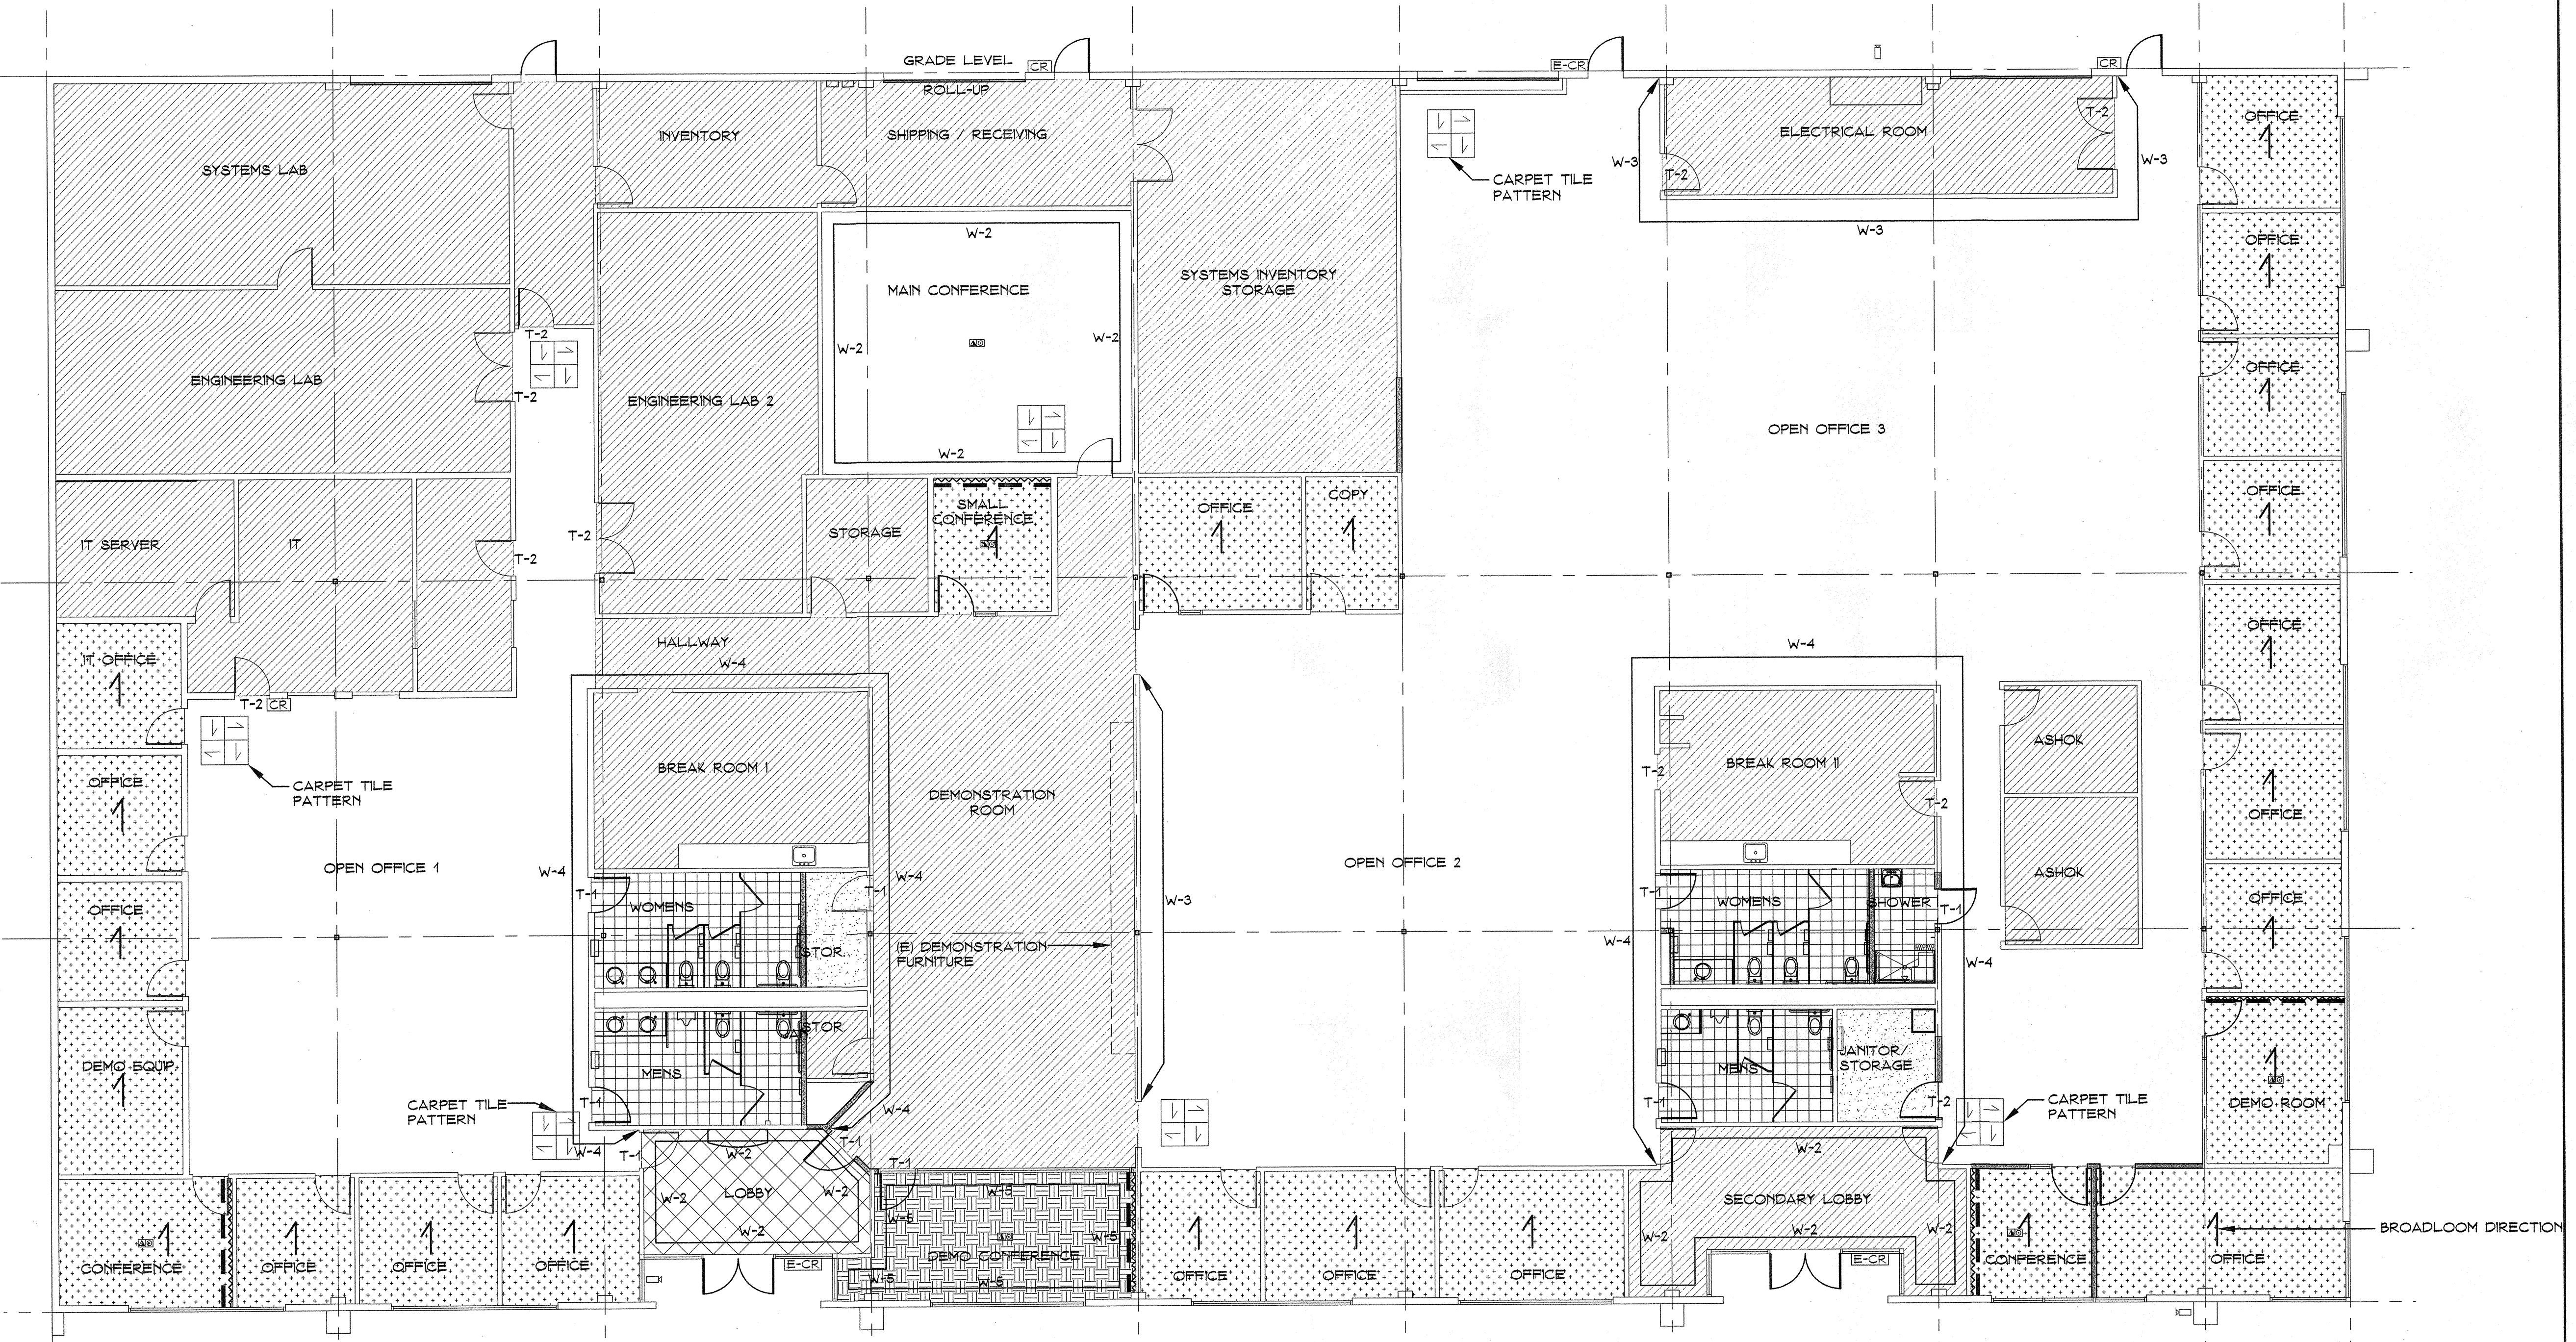

Finish Plan

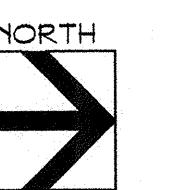

1/8" = 1'-0"

**MATERIALS LIST**

**FLOORING**

**F-1** CARPET TILES  
 LEE'S ENDLESS HORIZON GT130  
 COLOR: SPA 873  
 QUARTER TURNED MONOLITHIC  
 CONTACT: KELLI SHAUGHNESSY  
 (916) 717-4052

**F-2** BROADLOOM CARPET  
 LEE'S LOOP IN TIME GL134  
 COLOR: SPA 873  
 CONTACT: KELLI SHAUGHNESSY  
 (916) 717-4052

**F-3** CARPET TILES  
 LEE'S THE FLOW GT109  
 COLOR: 512  
 QUARTER TURNED MONOLITHIC  
 CONTACT: KELLI SHAUGHNESSY  
 (916) 717-4052

**F-4** ENTRY TILES  
 DAL-TILE CLIFF POINT 12"X12"  
 45° ANGLE INSTALLATION  
 CUSTOM BUILDING PRODUCTS  
 FUSION PRO GROUT  
 3/16" THICK GROUT  
 COLOR: 165 DELOREAN GRAY

**FLOORING, CONTINUED**

**F-5** RESTROOM FLOOR TILES  
 DAL-TILE CLIFF POINT 12"X12"  
 MONOLITHIC INSTALLATION  
 CUSTOM BUILDING PRODUCTS  
 FUSION PRO GROUT  
 3/16" THICK GROUT  
 COLOR: 165 DELOREAN GRAY

**F-6** VINYL COMPOSITION TILE  
 ARMSTRONG STANDARD EXCELEN  
 COLOR: 51036 SHELTER WHITE

**F-7** EXISTING FLOORING  
TO REMAIN

**FLOORING TRANSITIONS**

**T-1** SCHLUTER SCHEINE  
 FINISH: SATIN ANODIZED ALUMINUM (AB)  
 USE AT ALL TILE TO CARPET  
 TRANSITIONS  
**T-2** JOHNSONITE TRANSITION STRIP  
 COLOR: 167 FUDGE  
 USE WITH CARPET TO VCT CONDITION

**FLOOR BASE**

**B-1** JOHNSONITE  
 TRADITIONAL WALL BASE 4"  
 COLOR: 167 FUDGE  
 USE WITH NEW CARPET SCOPE

**B-2** ENTRY TILE BASE  
 DAL-TILE CLIFF POINT 12"X12"  
 CUT TO 3' 4"X12" WITH EASED EDGE  
 CUSTOM BUILDING PRODUCTS  
 FUSION PRO GROUT  
 3/16" THICK GROUT  
 COLOR: 165 DELOREAN GRAY

**B-3** RESTROOM TILE COVE BASE  
 DAL-TILE MATTE WALL TILES 6"X6"  
 COLOR: T.B.D.  
 CUSTOM BUILDING PRODUCTS  
 FUSION PRO GROUT  
 1/16" THICK GROUT  
 COLOR: T.B.D.

**WALLS**  
**W-1** MAIN WALLS U.O.N.  
 T.B.D.  
 EGGSHELL FINISH

**W-2** ACCENT WALL  
 T.B.D.  
 EGGSHELL FINISH

**W-3** ACCENT WALL  
 T.B.D.  
 EGGSHELL FINISH

**W-4** ACCENT WALL  
 T.B.D.  
 EGGSHELL FINISH

**W-5** ACCENT WALL  
 T.B.D.  
 EGGSHELL FINISH

**W-6** RESTROOM WALLS  
 SEMI GLOSS FINISH

**W-7** RESTROOM WALL TILES  
 DAL-TILE MATTE WALL TILES 6"X6"  
 5' WAINSCOT AT WET WALLS ONLY  
 MAIN COLOR: T.B.D.  
 ACCENT COLOR: T.B.D.  
 CUSTOM BUILDING PRODUCTS  
 FUSION PRO GROUT  
 1/16" THICK GROUT  
 COLOR: T.B.D.

**DOOR & WINDOW FRAMES**  
 TO MATCH EXISTING  
 WINDOW FILM AT DEMO CONFERENCE RM.

FASARA FILM  
 STYLE: SAGANO  
 4' BAND AT 36° A.F.P.

**ACOUSTIC WALL PANELS**  
 FABRIC WRAPPED PANELS  
 CARNEGIE FABRIC  
 STYLE: XOREL METEOR COLOR: T.B.D.  
 MOUNT BTM 36° A.F.P. TO UNDERSIDE  
 OF CEILING GRID

**RESTROOMS**  
**TOILET PARTITIONS**  
 POWDER COAT  
 COLOR: T.B.D.

COUNTERTOP  
 PLASTIC LAMINATE  
 COLOR: T.B.D.

RECEPTION COUNTER  
 DUPONT ZODIAC SOLID SURFACE  
 COLOR: T.B.D.