


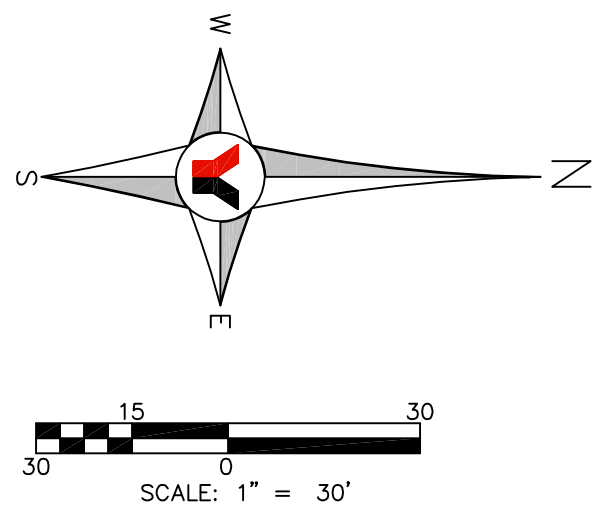


CURVE DATA TABLE					
CURVE	DELTA	RADIUS	ARC	CHORD	CHORD BEARING
C1 (M)	01°19'29"	5754.83'	133.05'	133.05'	S 00°42'52" E
C1 (P)		5754.83'	133.99'	133.99'	S 00°52'20" E
C2	00°22'04"	5754.83'	36.94'	36.94'	S 00°07'55" W
C3	01°22'27"	5760.83'	138.17'	138.16'	S 00°40'56" E
C4	00°40'30"	5698.16'	67.12'	67.12'	D1°01'57" E
C5 (M)	00°58'01"	5704.33'	96.27'	96.27'	S 00°10'04" E
C5 (P)		5704.33'	96.32'	96.32'	S 00°58'39" E
C6 (P)	00°43'35"	5704.33'	67.29'	67.29'	S 00°53'16" E

LINE TABLE		
LINE	BEARING	DISTANCE
L1	N. 89°41'03" W.	5.00'
L2 (M)	N. 89°44'07" W.	6.04'
L2 (P)	N. 89°35'30" W.	6.00'
L3 (M)	S. 00°19'31" W.	23.14'
L3 (P)	S. 00°28'00" W.	22.71'
L4 (M)	S. 89°36'10" E.	15.00'
L4 (D)	S. 89°33'30" E.	15.00'
L5 (M)	S. 89°59'22" W.	23.02'
L5 (D)	N. 89°48'12" W.	23.00'
L6 (M)	S. 00°21'18" W.	6.72'
L6 (D)	S. 00°24'52" W.	6.82'
L7	N. 89°44'07" W.	6.12'
L8	N. 89°44'07" W.	11.38'
L9	N. 89°59'22" E.	19.72'
L10 (M)	S. 00°18'33" W.	12.75'
L10 (P)	S. 00°28'00" W.	17.22'

REPLAT OF HUTCHINSON SUBDIVISION
PLAT BOOK 65, PAGE 29

NOT INCLUDED
PARCEL 3
"FOWLER PARCEL"

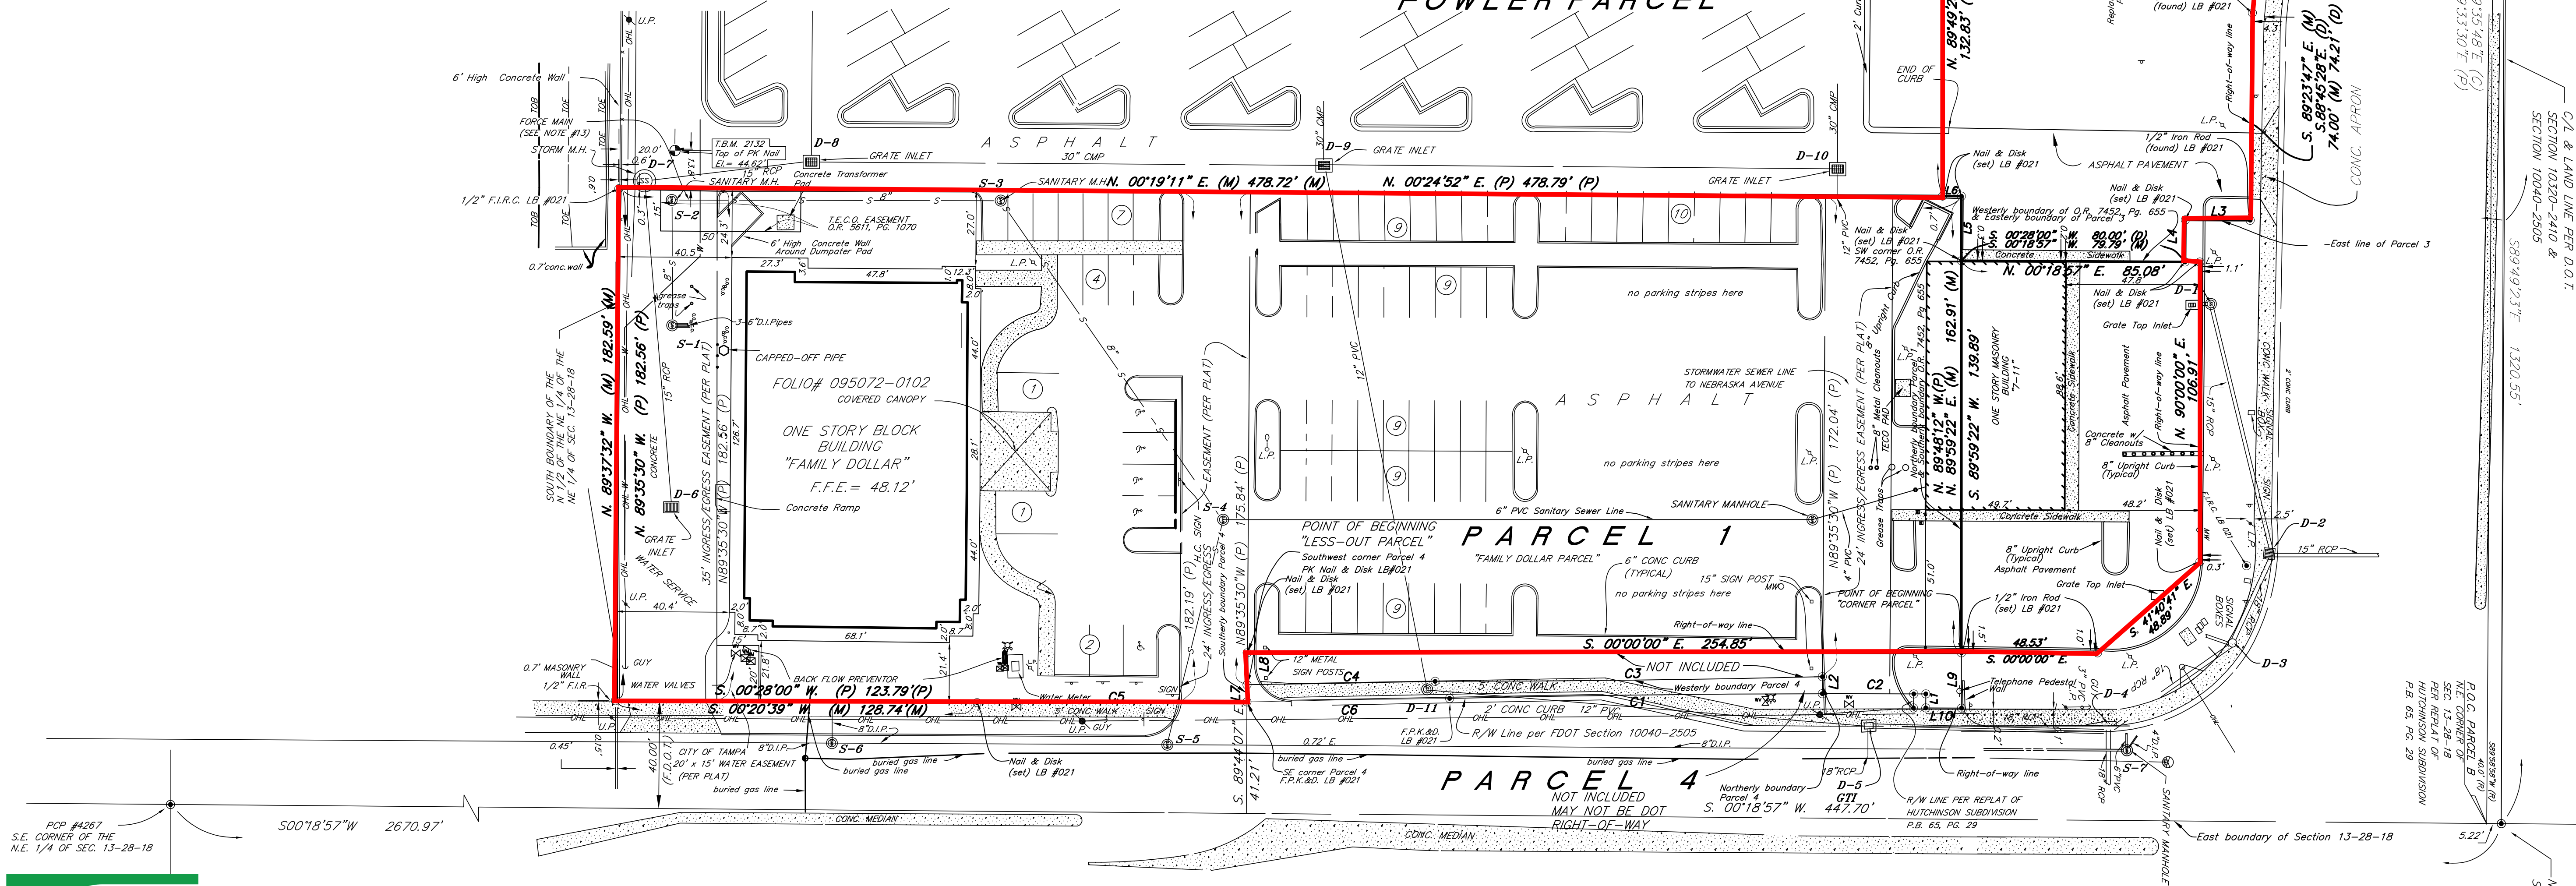

NEBRASKA AVENUE
(U.S. HIGHWAY NO. 41)
(STATE ROAD NO. 45)

See Sheet 1 for legal descriptions, legend & utility tabs
See Sheet 3 for limited Topographic & Tree Survey information



George F. Young, Inc.
1921 TAMPA EAST BOULEVARD TAMPA, FLORIDA 33619
PHONE (813) 223-1747 FAX (813) 229-0657
BUSINESS ENTITY L821
ARCHITECTURE-ENGINEERING-ENVIRONMENTAL-LANDSCAPE-PLANNING-SURVEYING-UTILITIES
GAINESVILLE-LAKEWOOD RANCH-ORLANDO-PALM BEACH GARDENS-ST. PETERSBURG-TAMPA-VENICE

BOUNDARY SURVEY
11650 N. NEBRASKA AVE.
SECTION 13, TOWNSHIP 28 S., RANGE 18 E.

JOB NO.
0033018006
SHEET NO.
2 OF 3

REVISED	NO.	BY	DATE	DESCRIPTION
	1			
	2			
	3			
	4			
	5			

REVISED	NO.	BY	DATE	DESCRIPTION
	6			
	7			
	8			
	9			
	10			

CREW CHIEF	INITIALS	DATE
CEH		2/3/10
DRAWN	INITIALS	DATE
PAD		2/10/10
CHECKED	INITIALS	DATE
WAS		2/12/10
FIELD BOOK	INITIALS	DATE
HILLS 207		
FIELD DATE	DATE	
	2/3/10	

PREPARED FOR:	J. KOKOLAKIS CONTRACTING
	202 E. CENTER STREET
	TARPON SPRINGS, FLORIDA 34689
	727-942-2211