


DOVE STREET

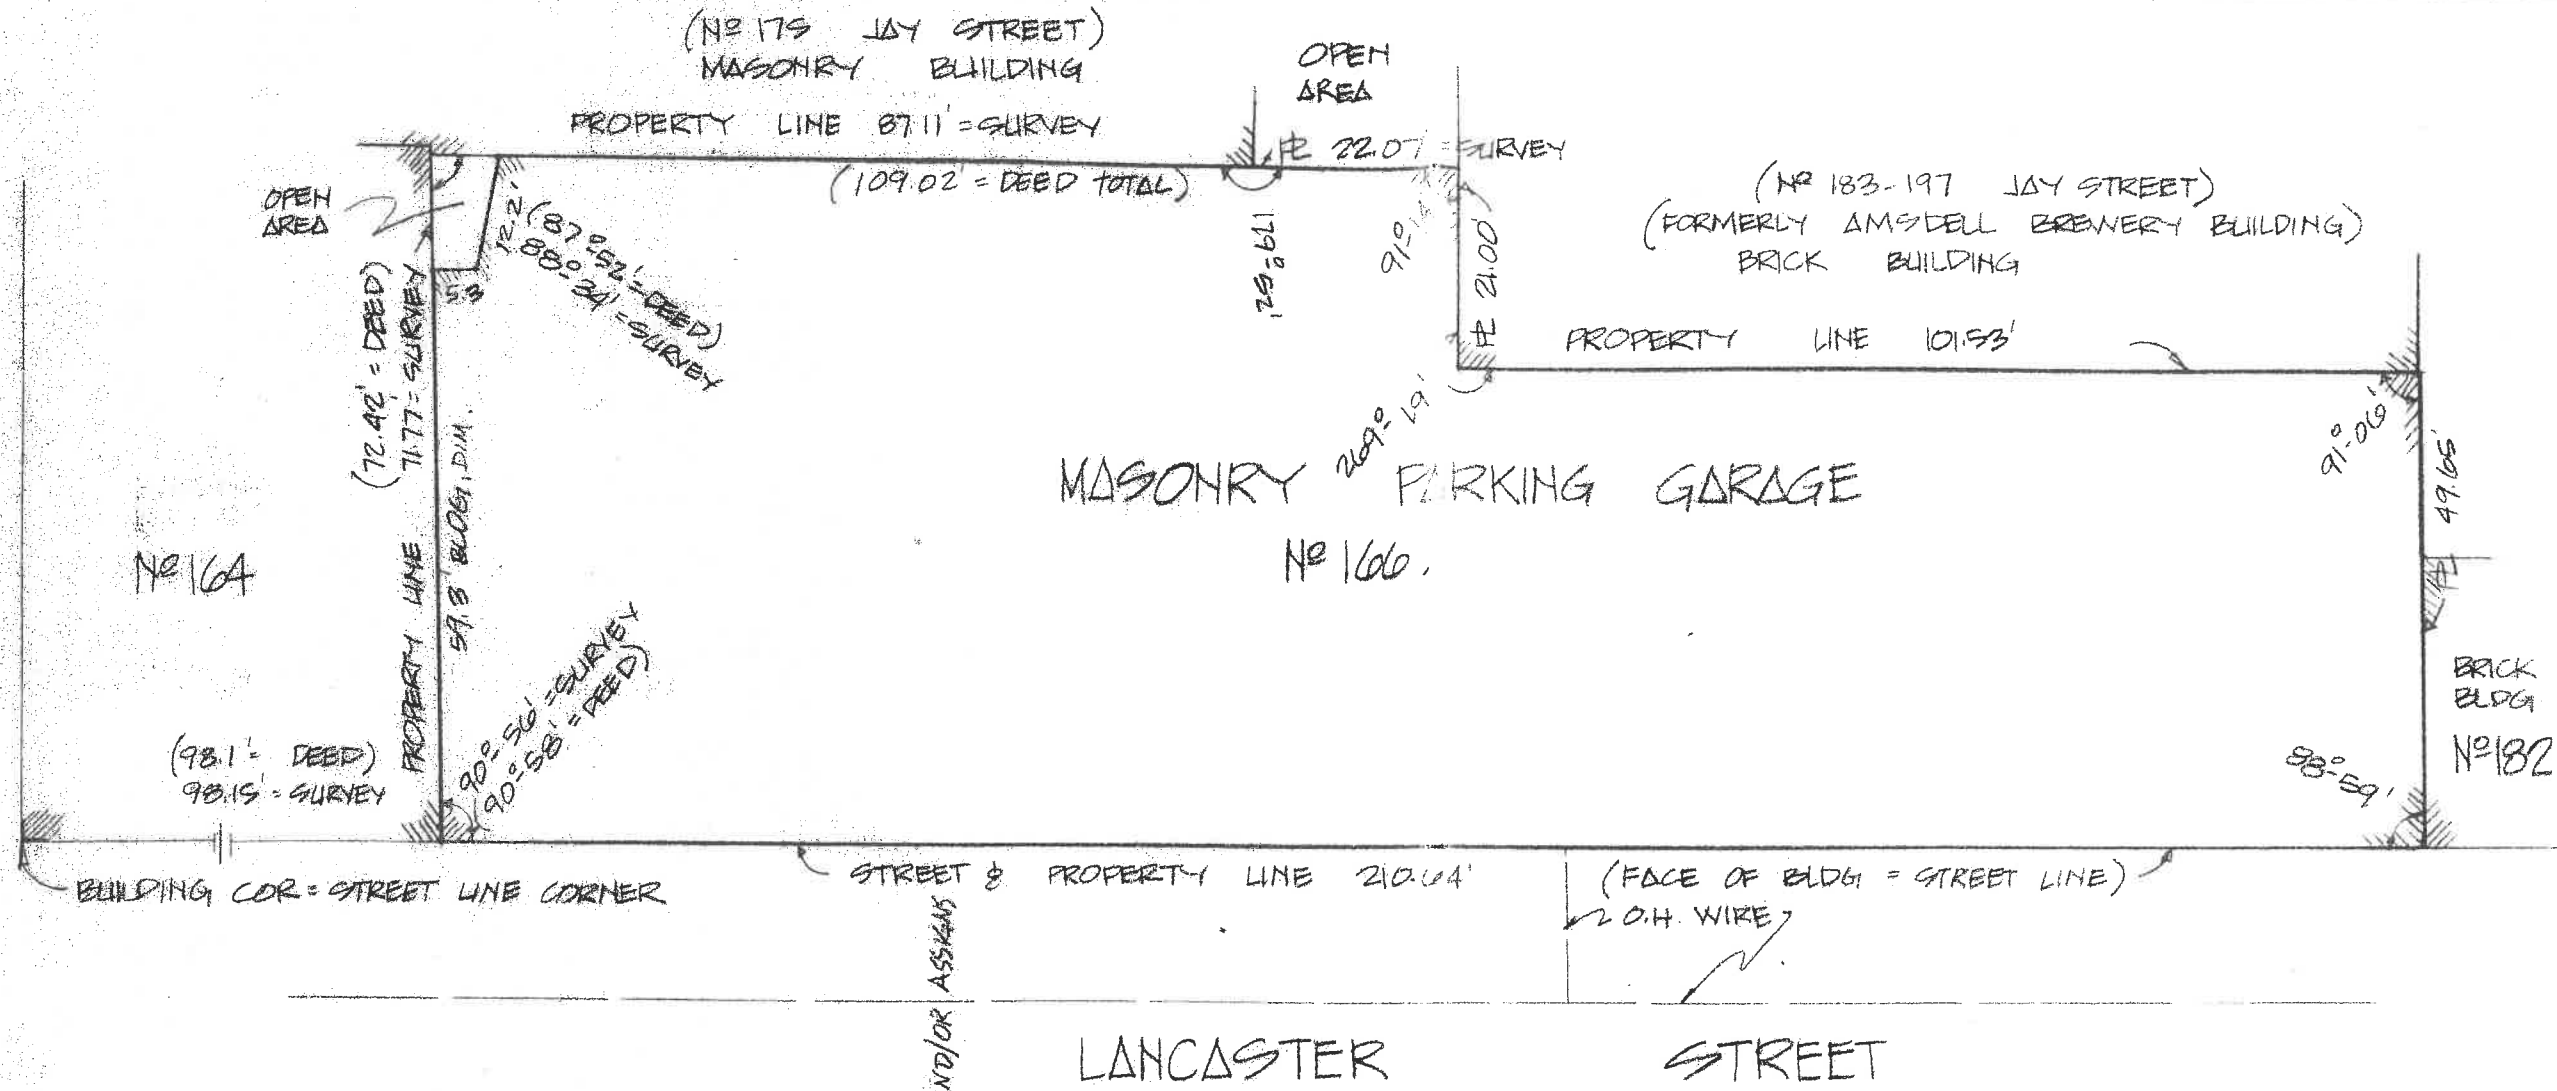

NOTE: THIS SURVEY IS CERTIFIED TO:

1. LANCASTER STREET CORP.
2. CHRISTOPHER J. GALLAGHER
3. CSB FUNDING, INC., ITS SUCCESSORS AND/OR ASSIGNS
A LAWYER, TITLE INSURANCE CORPORATION

LANCASTER STREET

DANIEL R. HERSHBERG
RE. & L.S.
LIC. NO. 44226



MAP SHOWING LOCATION OF BUILDINGS AND IMPROVEMENTS WITH REFERENCE TO PROPERTY LINES OF

No 166 LANCASTER STREET ALBANY NEW YORK

ALTERATION OF THIS DOCUMENT,
EXCEPT BY A LICENSED PROFESSIONAL ENGINEER OR LAND SURVEYOR, IS ILLEGAL.

SCALE: 1" = 20'

REVISIONS:

HERSHBERG & HERSHBERG
CONSULTING ENGINEERS
LAND SURVEYORS
19 COLVIN AVENUE
ALBANY NY

BY: MLW
CHK: GT
MAP NO. 990245