

COMMENT PLANS
NOT FOR CONSTRUCTION

231 Legacy Drive
Nicholasville, Kentucky 40356
dave@jwpei.com
AD-1910-1001-27-2020

**Heartland Academy
 Child Daycare
 210 Bell Place
 Nicholasville, Kentucky**
 Sanitary Sewer Plan

Sheet Title

project no.
1913

date
10.07.19

drawn by
dp


chk'd by
dp

rev.	by	date
1.	xx	xx.xx.xx
2.		
3.		
4.		
5.		
6.		
7.		
8.		
9.		
10.		

sheet no.

P1.1

Jerry W. Herndon,
Architect ©2019

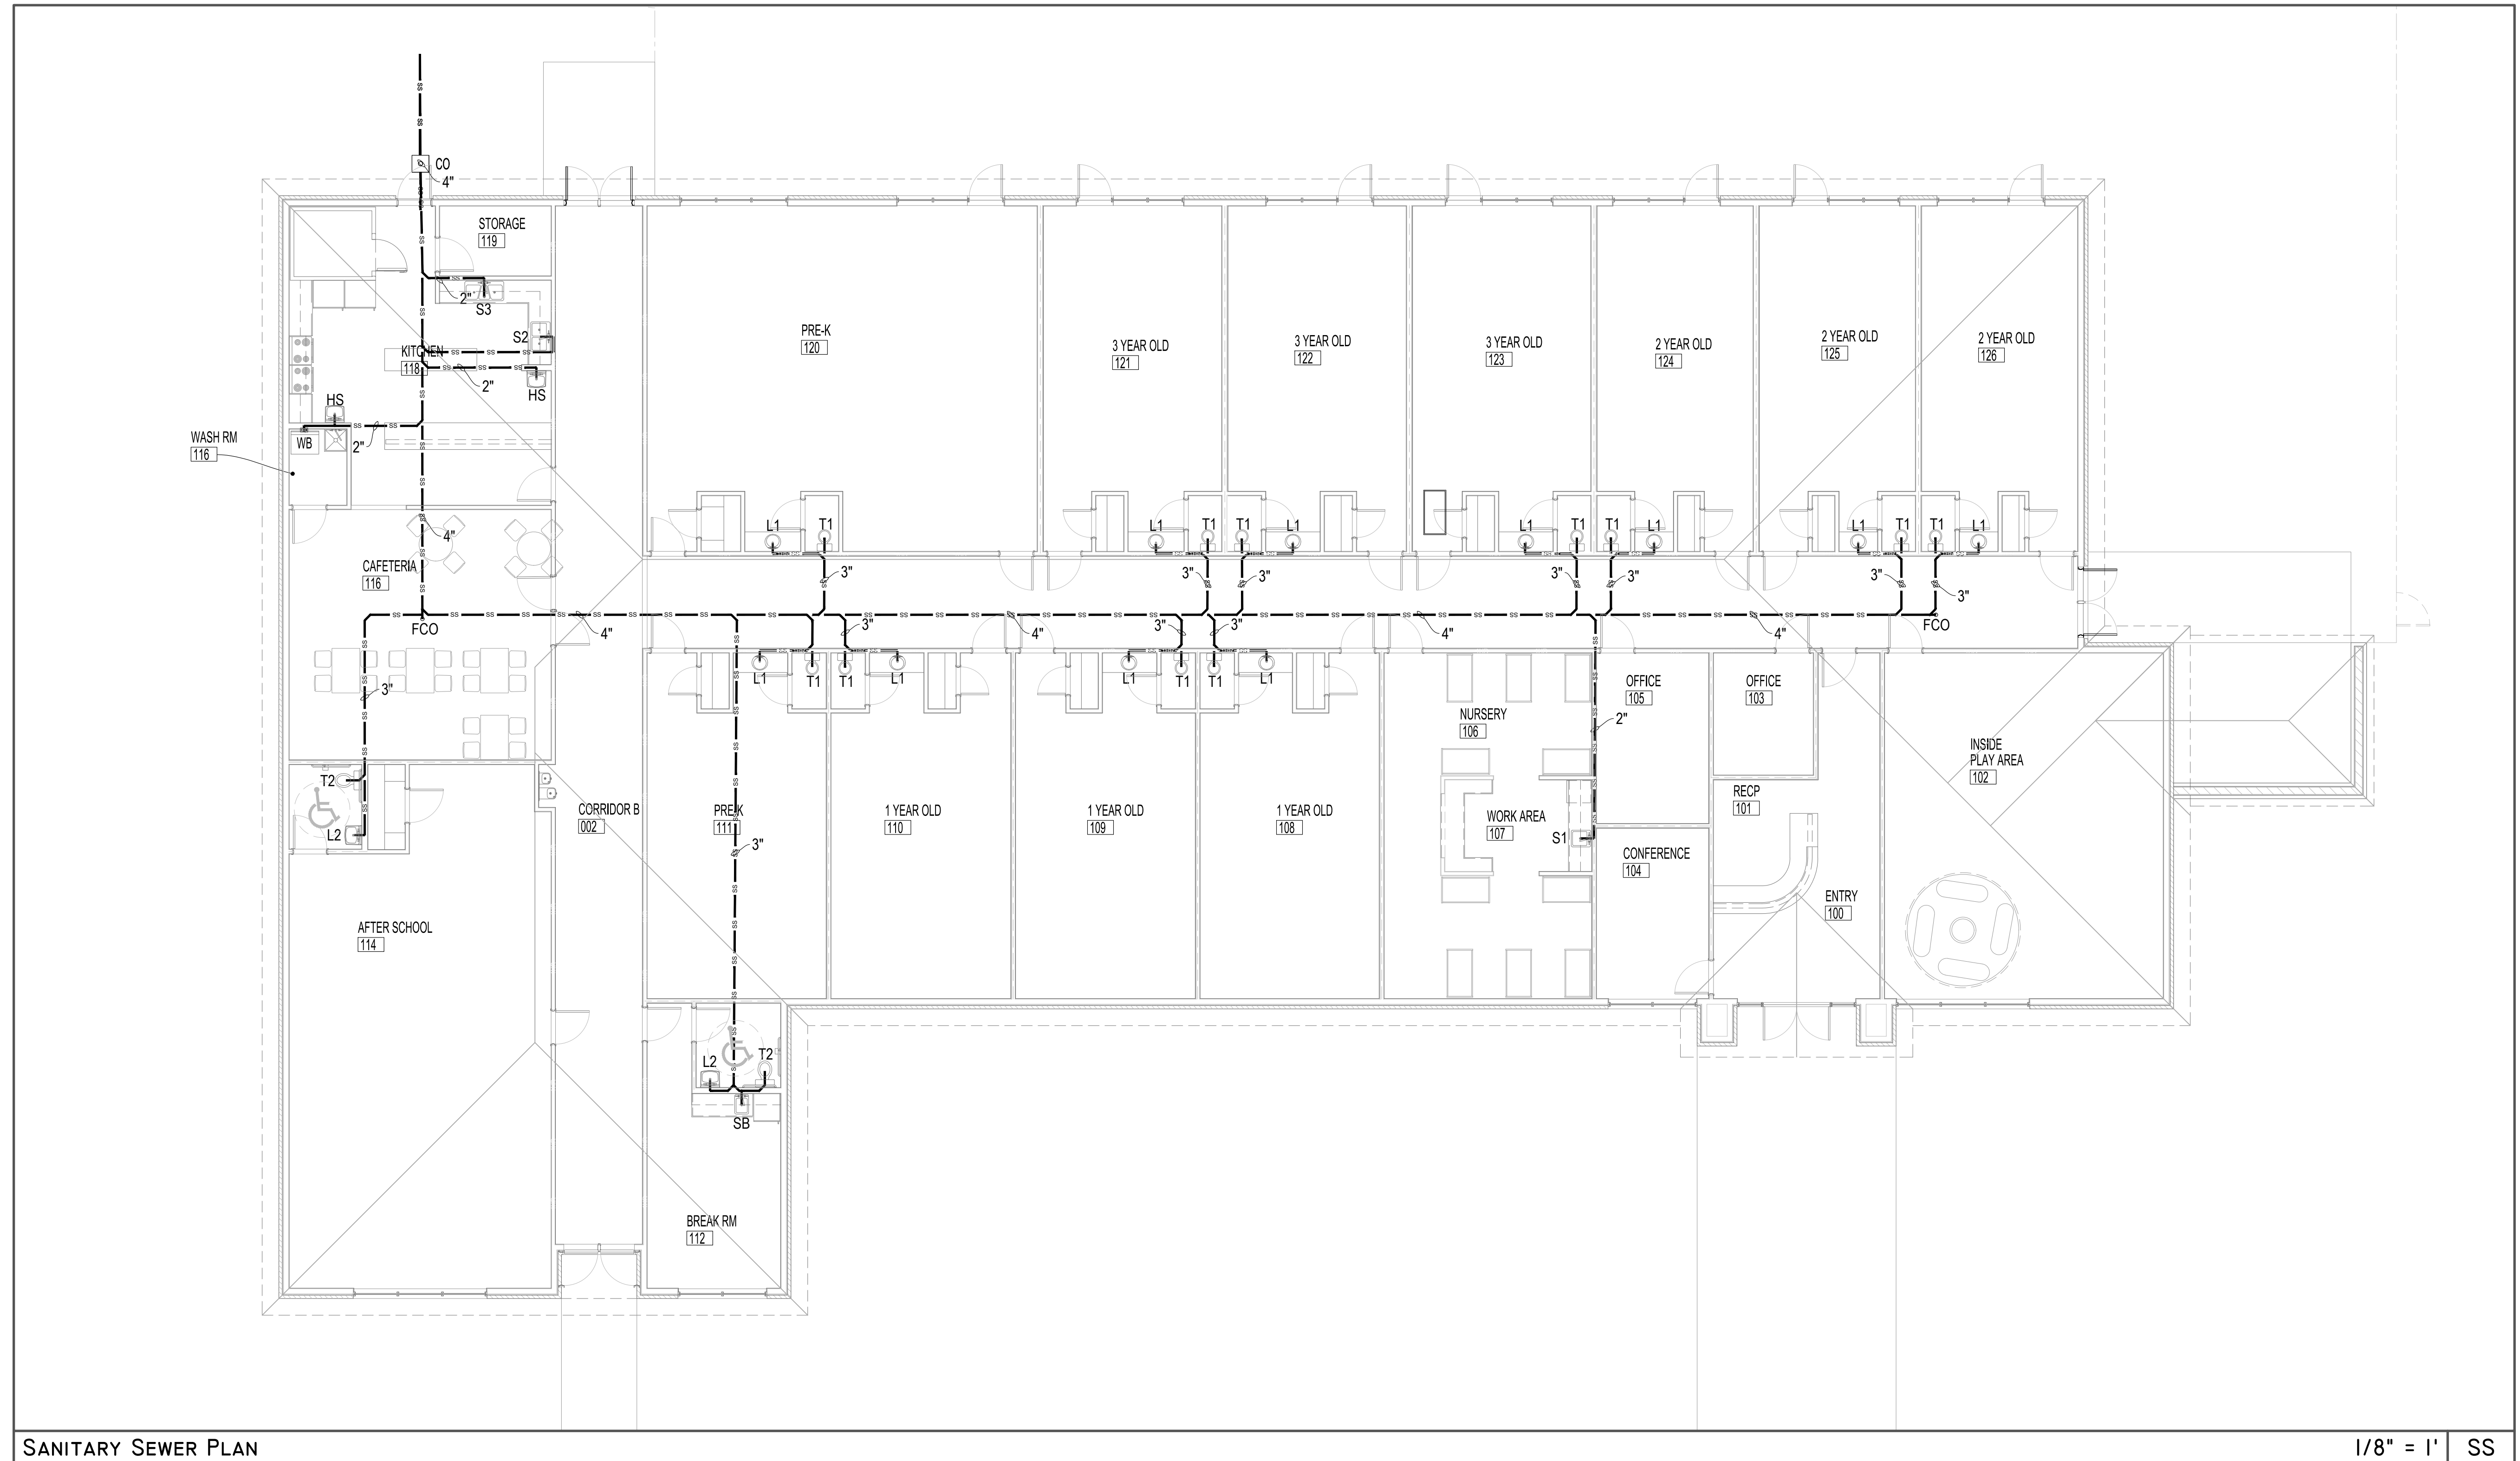

SANITARY SEWER PLAN

1/8" = 1' SS