


COPYRIGHT 2006 ROGERS SUMMELING, PLLC
ALL RIGHTS RESERVED

IF AN ITEM BEARING THE PROFESSIONAL SEAL OF THE LICENSED LAND SURVEYOR IS ALTERED, THE ALTERING LAND SURVEYOR SHALL AFFIX TO HIS ITEM HIS SEAL, AND THE NOTATION "ALTERED BY HIS SEAL" AND THE DATE OF SUCH ALTERATION, AND A SPECIFIC DESCRIPTION OF THE ALTERATION.

UTILITY NOTICE
The Underground Utility Information Shown Hereon is One Of Several Possible Interpretations Of The Record Data as Provided By The Respective Utility Companies. Rogers Surveying, PLLC Assumes No Responsibility For The Actual Location, Size, and Depth Of Any Utility Lines. The Location and Depth Of Underground Utilities Must Be Verified With The Respective Utility Prior To Any Design And Construction Or Excavation.

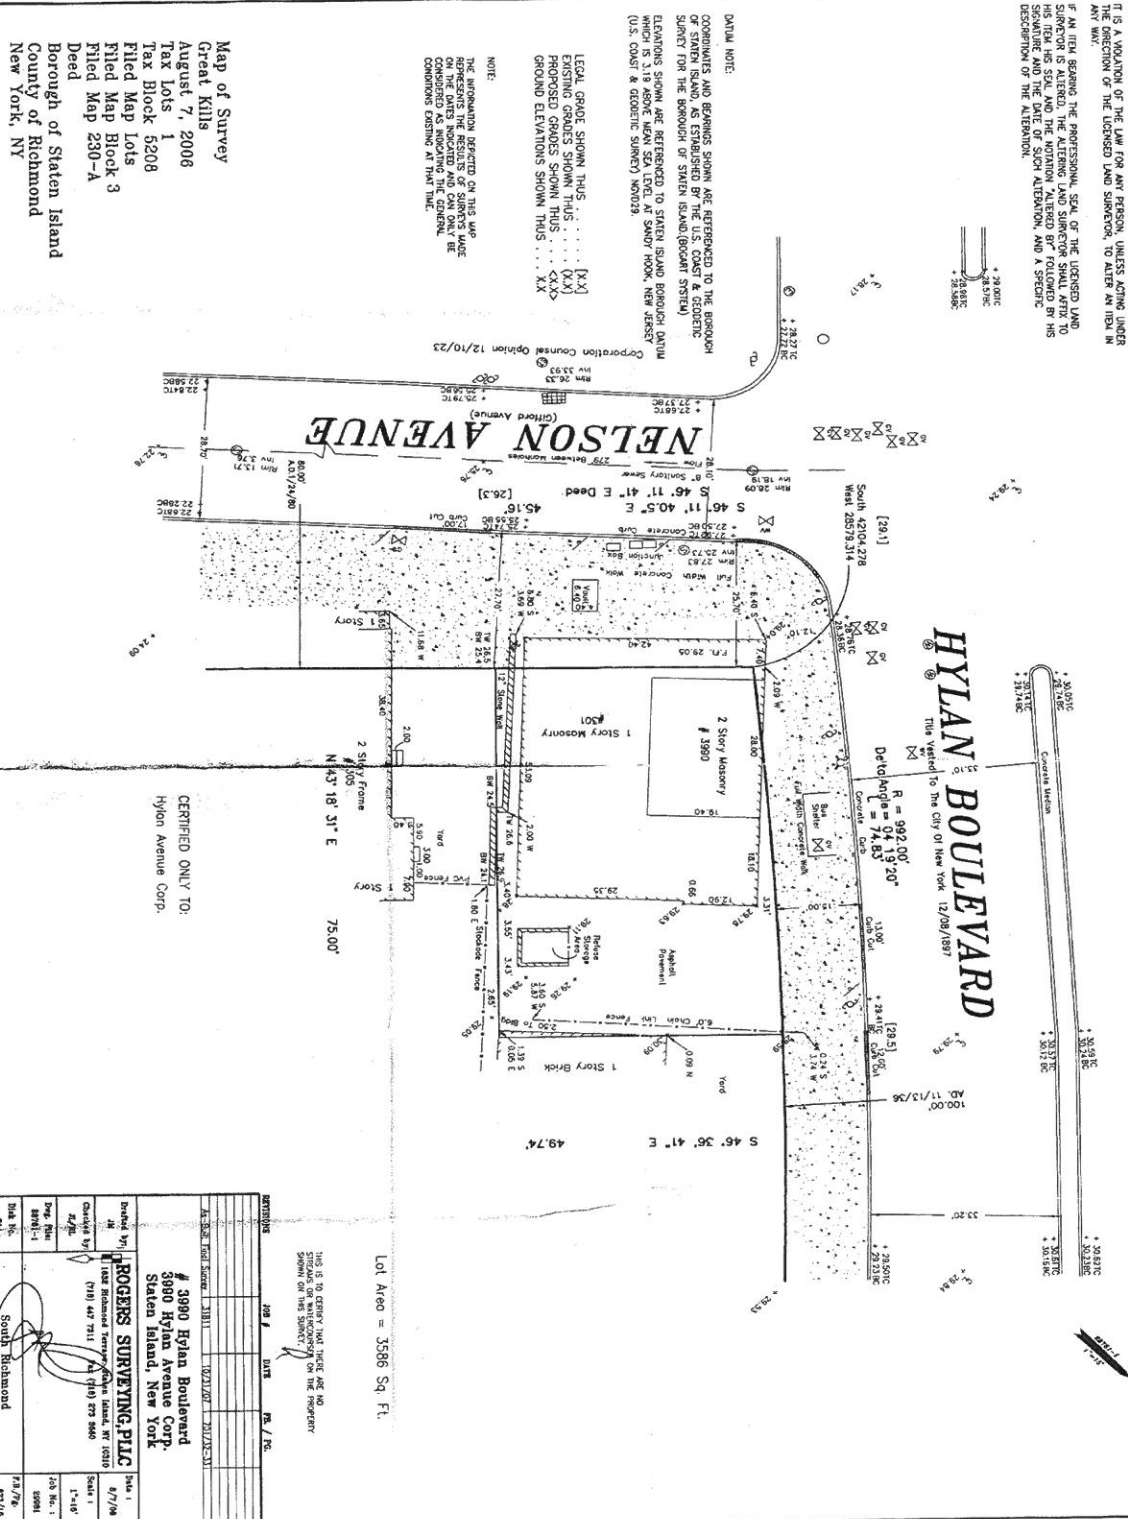

Map of Survey
Great Kills
August 7, 2006
Tax Lots 1
Tax Block 5208
Filed Map Lots
Filed Map Block 3
Filed Map 230-A
Deed
Borough of Staten Island
County of Richmond
New York, NY