
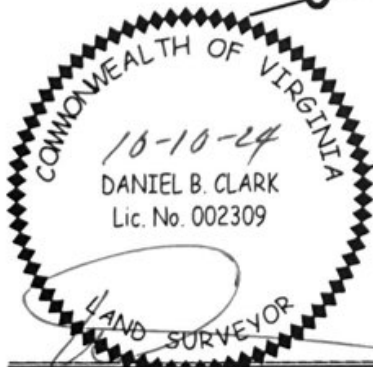


25-83-1

BOUNDARY SURVEY
SILVER ARROW, LLC PROPERTY
PIEDMONT DISTRICT, RAPPAHANNOCK COUNTY, VIRGINIA

NOTES:

1. THE PROPERTY SHOWN HEREON IS SAID TO BE IN THE NAME OF SILVER ARROW, LLC AS SHOWN ON INSTRUMENT #24-86.
2. THE BOUNDARY SHOWN HEREON IS BASED ON A FIELD SURVEY BY THIS FIRM DATED DECEMBER 12, 2005. NO NEW BOUNDARY WORK PERFORMED.
3. NO TITLE REPORT FURNISHED.
4. IPF = IRON PIPE FOUND; IRF= 5/8" IRON REBAR FOUND.
5. PHYSICAL IMPROVEMENTS NOT SHOWN.

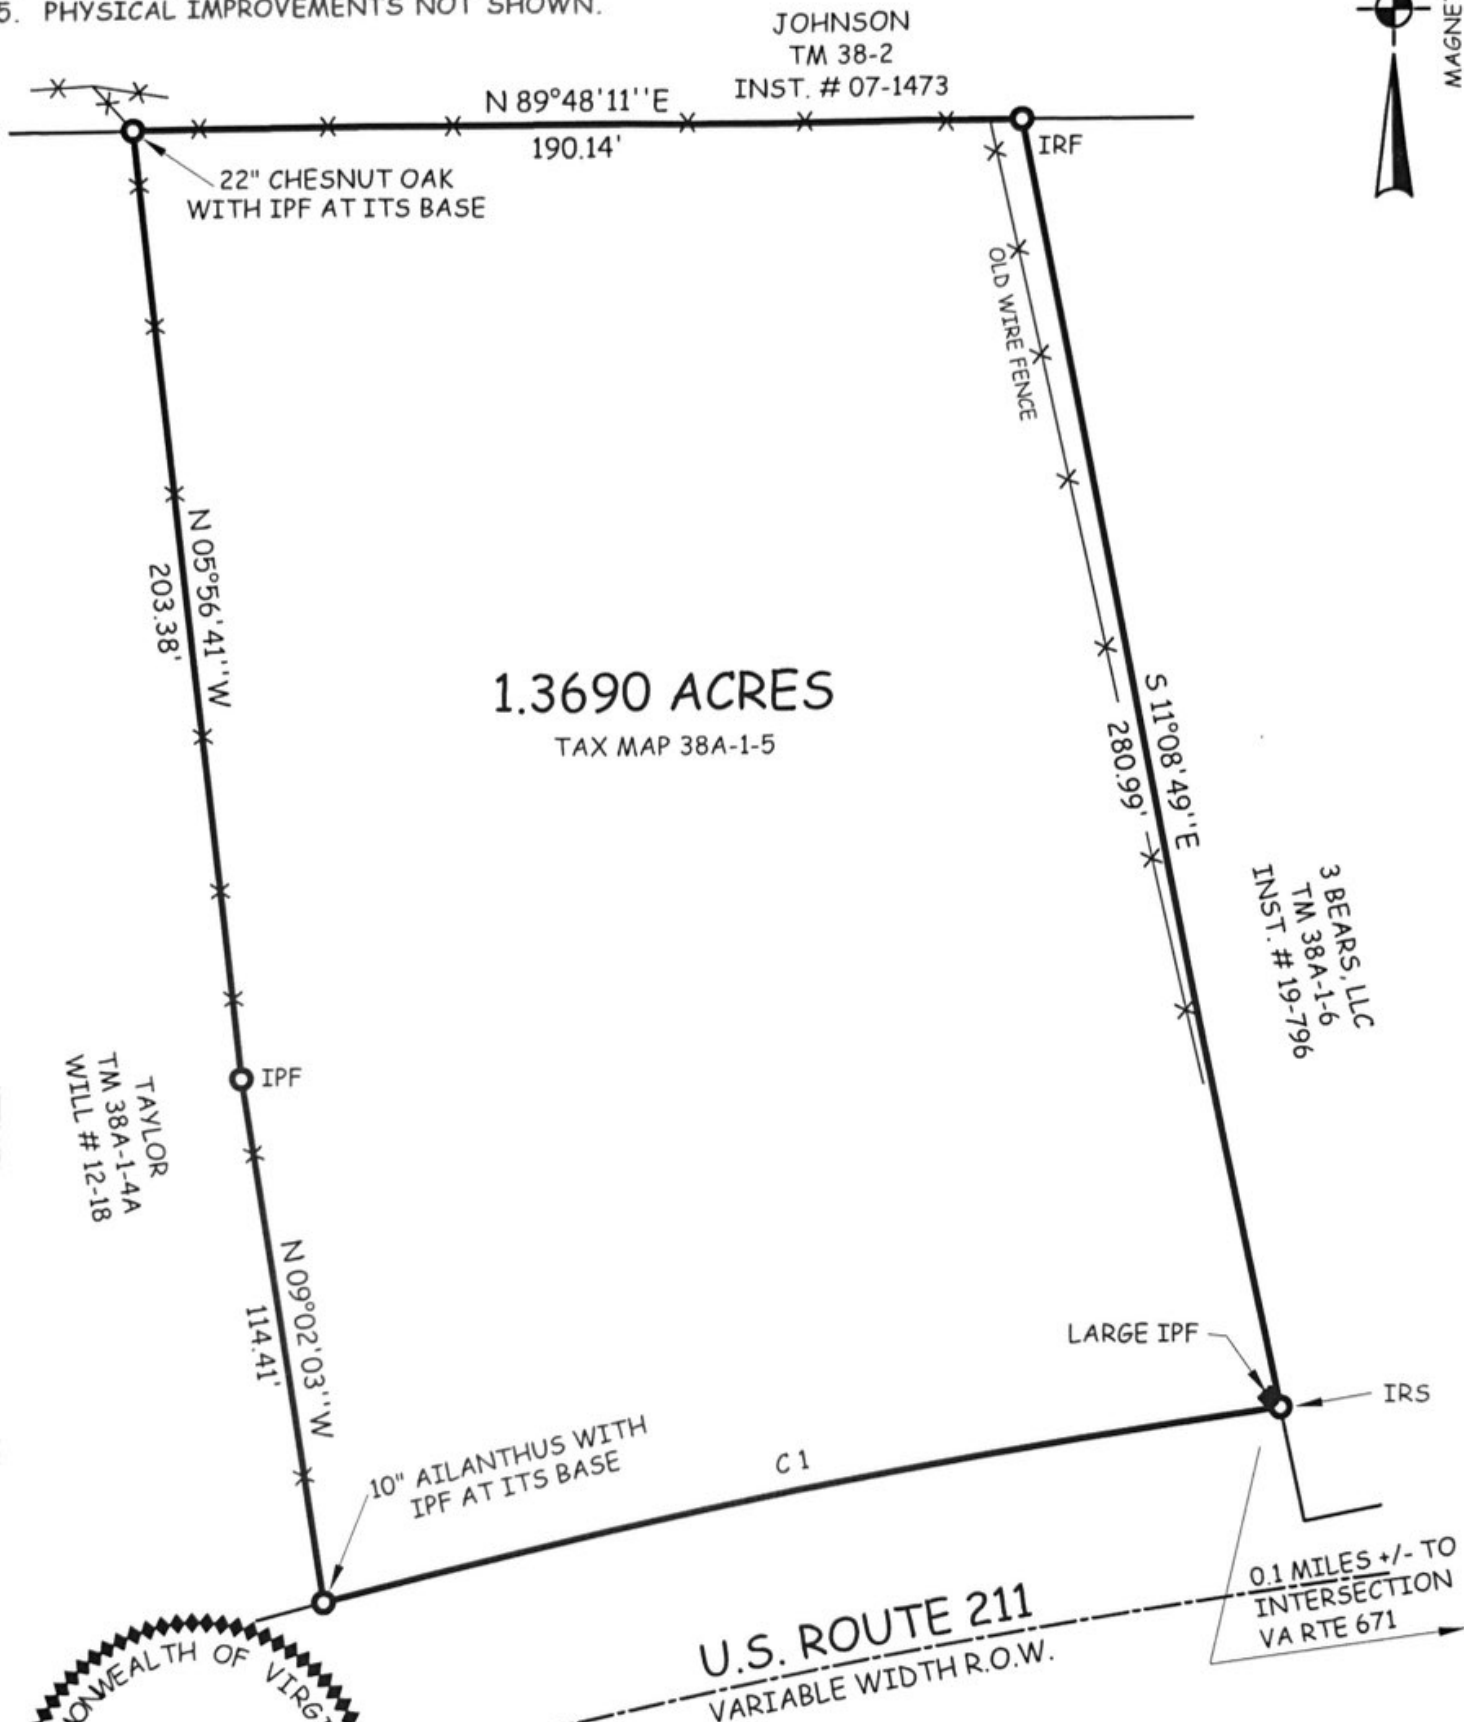

CURVE	RADIUS	ARC LENGTH	DELTA ANGLE	CHORD BEARING	CHORD LENGTH
C1	1949.86'	209.44'	6°09'16"	S 78°55'04" W	209.34'

PROJ. NO.: 24-005	DATE: OCT. 10, 2024
SHEET 1 OF 1	REV 1:
SCALE: 1" = 40'	REV 2:
	REV 3:
	REV 4:

CLARK LAND SURVEYING
LAND SURVEYOR
P.O. BOX 478; FLINT HILL, VA 22627
(540)622-7188