



MADISON STREET

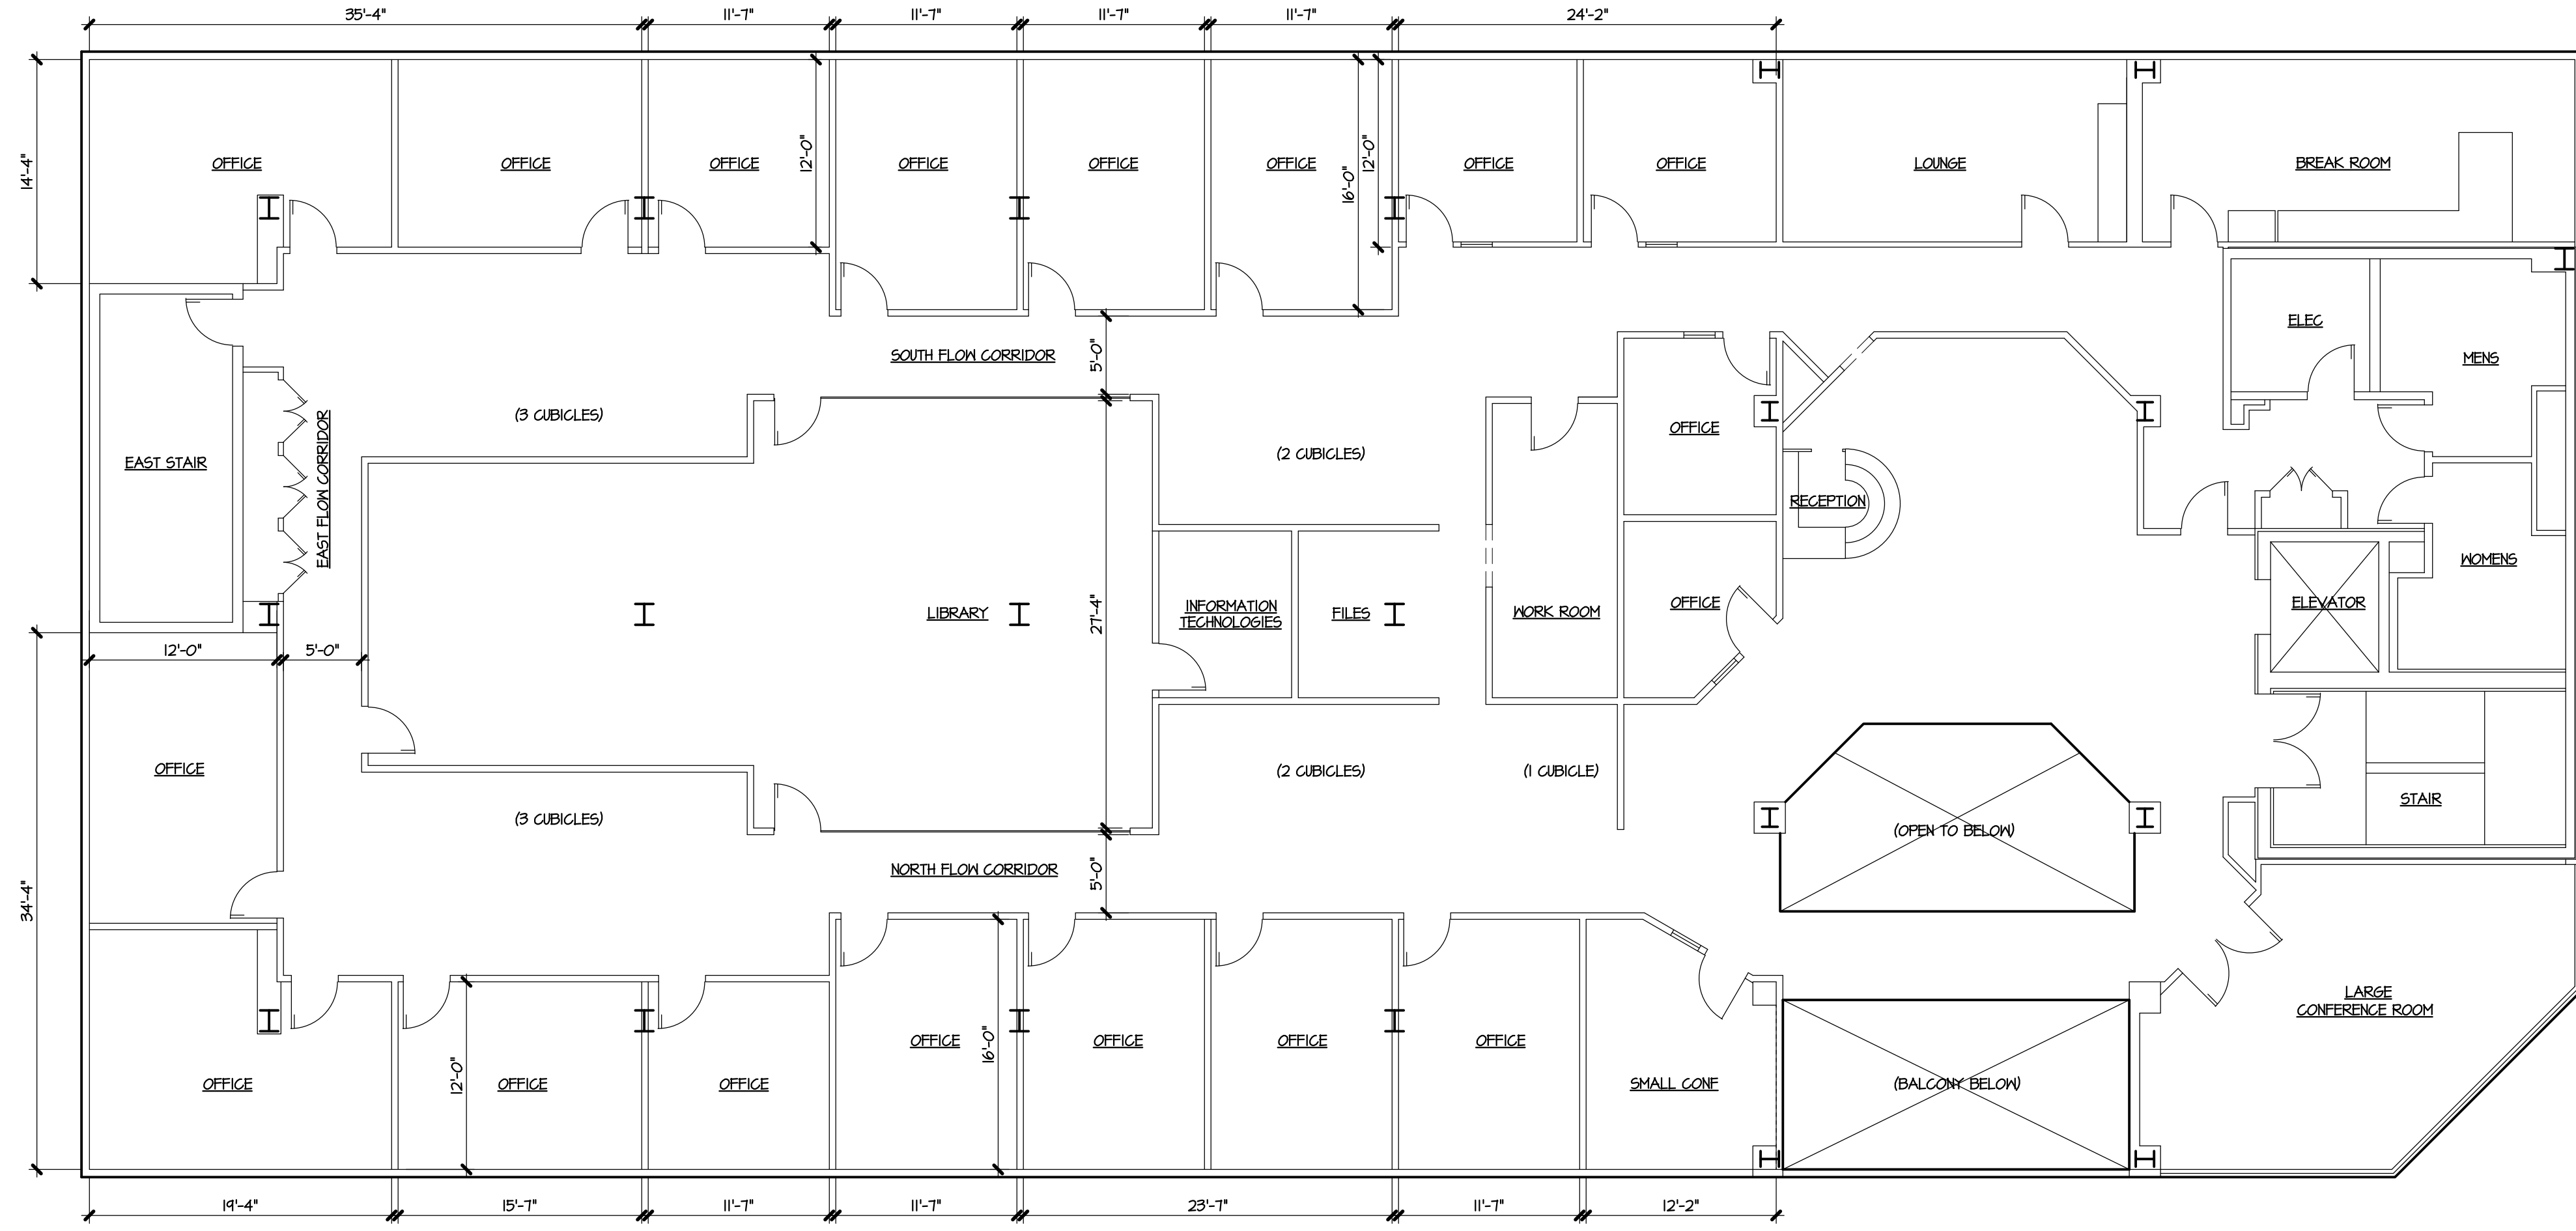

WEST WASHINGTON

EXISTING CONDITIONS
THIRD FLOOR PLAN
1/8"

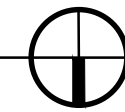

EXISTING CONDITIONS
THIRD FLOOR - CENTURY CENTER

PROPOSED ALTERATIONS FOR:
HALSEY THRASHER HARPOLE
THIRD FLOOR, 501 WEST WASHINGTON
JONESBORO, AR 72401

COMM. NO.: 11822
DATE: 04/24/2022
FILE:
PLOT:



GENESIS
ARCHITECTURE | OI
DESIGN STUDIO
528 WEST MONROE
JONESBORO, AR 72401

