


PLAT IS SUBJECT TO RESTRICTIVE COVENANTS, EASEMENTS, AGREEMENTS, AND/OR SETBACK LINES (IF ANY) AS FOLLOWS:

- | | | | |
|-------------------------|--------------------------|-------------------------|-----------------------------|
| ● = FND IRON ROD | △ = CALCULATED POINT | ⊙ = POWER POLE | ⊖ = BUILDING SETBACK |
| ○ = SET IRON ROD | ▣ = TELEPHONE PEDESTAL | -E- = OVERHEAD ELECTRIC | U.E. = UTILITY EASEMENT |
| X = SET "X" ON CONCRETE | ⊖ = FND PIPE | * = WIRE FENCE | D.E. = DRAINAGE EASEMENT |
| □ = FENCE POST | ⊙ = WATER METER | -// = WOOD FENCE | E.E. = ELECTRIC EASEMENT |
| ▲ = PK NAIL | () = RECORD INFORMATION | -oo- = CHAIN LINK FENCE | M.E. = MAINTENANCE EASEMENT |

As scaled from FEMA's FLOOD INSURANCE RATE MAP, Community No. 480045, Panel No. 0454 E, Panel Dated 02-16-96, this tract is in Zone(s) X and is not in a special flood hazard zone. This flood zone information is to be used for informational purposes only. This surveyor does not certify to any information provided by FEMA.



SCALE: 1"=20'

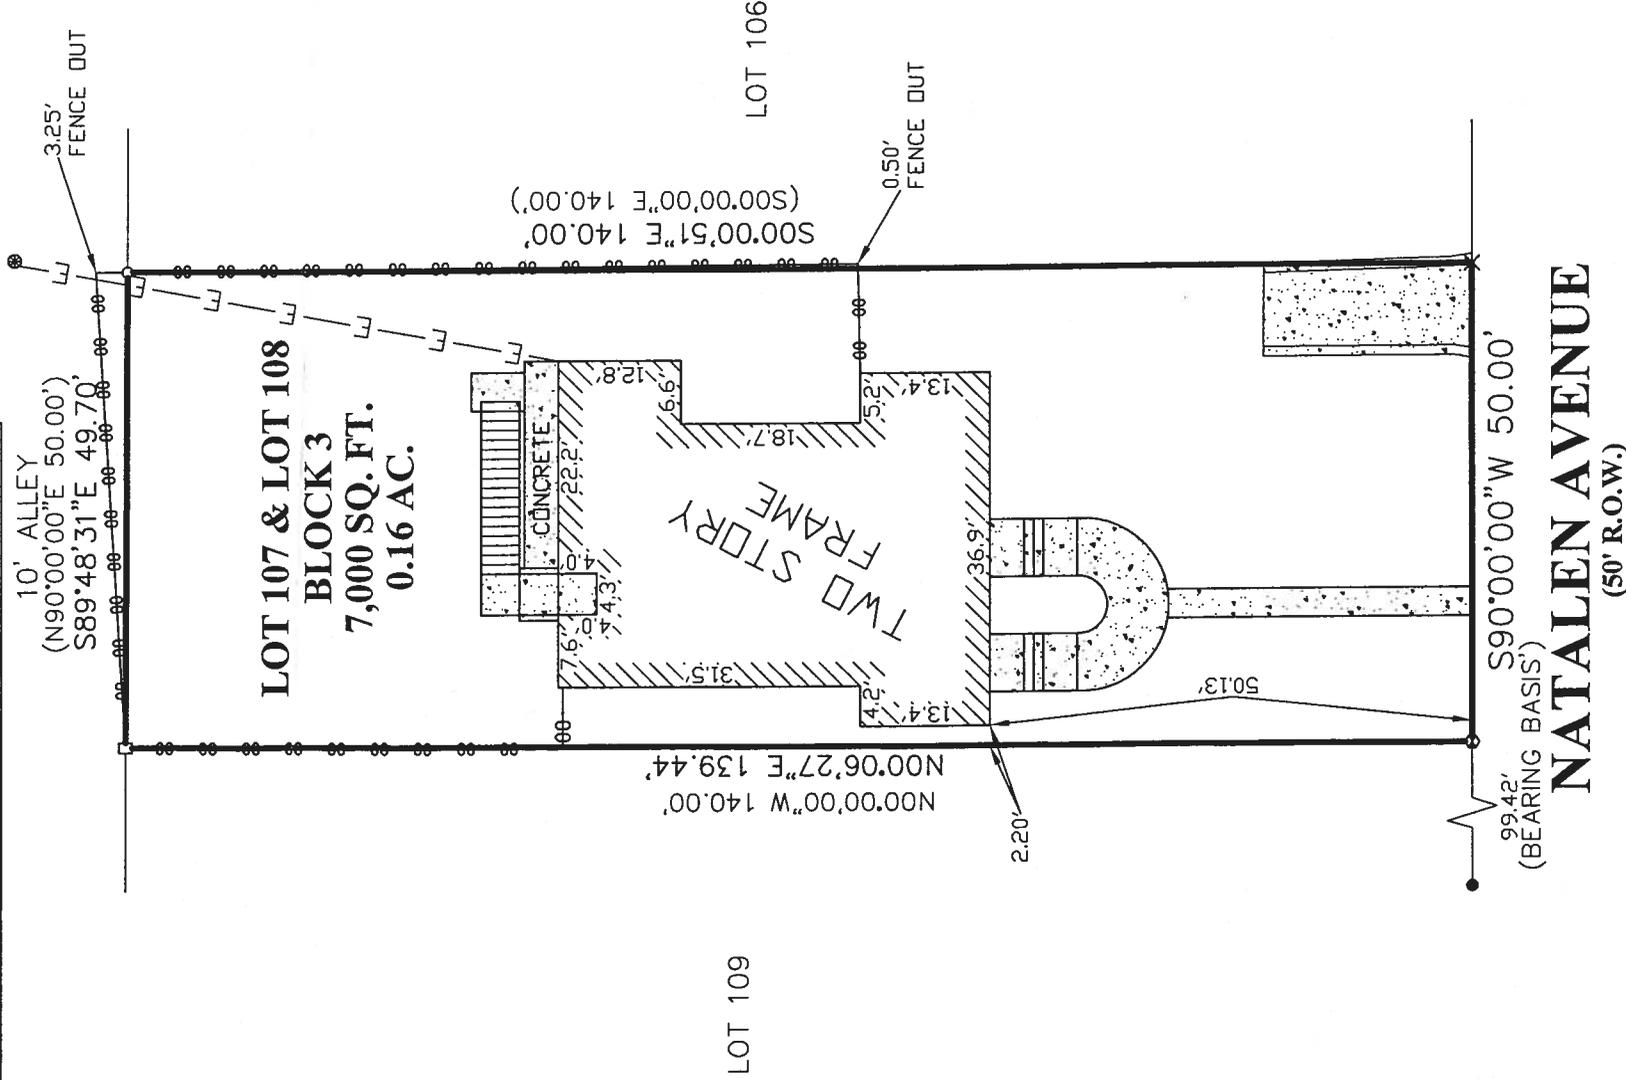

PROPERTY ADDRESS
333 NATALEN AVENUE

BORROWER
CRAIG L. DAVIS and CHERLY R. DAVIS

PROPERTY DESCRIPTION
Being Lot 107 and Lot 108, Block 3, New City Block 6781, NATALEN TERRACE, an addition in the City of San Antonio, Bexar County, Texas, according to the plat thereof recorded in Volume 642, Pages 310-311 of the Deed and Plat Records of Bexar County, Texas.



LAND SURVEYORS, INC.
P.O. BOX 1036 HELOTES, TEXAS 78023-1036
PHONE (210) 372-9500 FAX (210) 372-9999



I, WILL PERRIN, Registered Professional Land Surveyor, State of Texas, do hereby certify that the above plat represents an actual survey made on the ground under my supervision, and there are no discrepancies, conflicts, shortages in area or boundary lines, or any encroachment or overlapping of improvements, to the best of my knowledge and belief, except as shown herein.

Will Perrin

WILL PERRIN
Registered Professional Land Surveyor
Texas Registration No. 5443

G.F. NO. 160435 JOB NO. 13049
DRAWN BY: A.R.R.

DATE: April 15, 2005