


SCALE: 1" = 1000'
LOCATION MAP

LEGEND EXISTING:—

- HEM. LOC. LOCUST
- MP. MAPLE
- A/C. AIR CONDITIONER
- B.W. BOTTOM OF WALL
- C.B. CATCH BASIN
- D.M.H. DRAIN MANHOLE
- F.L. FLOW LINE
- GR. GRATE
- P.V.C. POLY VINYL CHLORIDE PIPE
- R.C.P. REINFORCED CONCRETE PIPE
- T.C. TOP OF CURB
- W.V. WATER VALVE

- CONTOUR LINE
- SPOT ELEVATION
- TREE

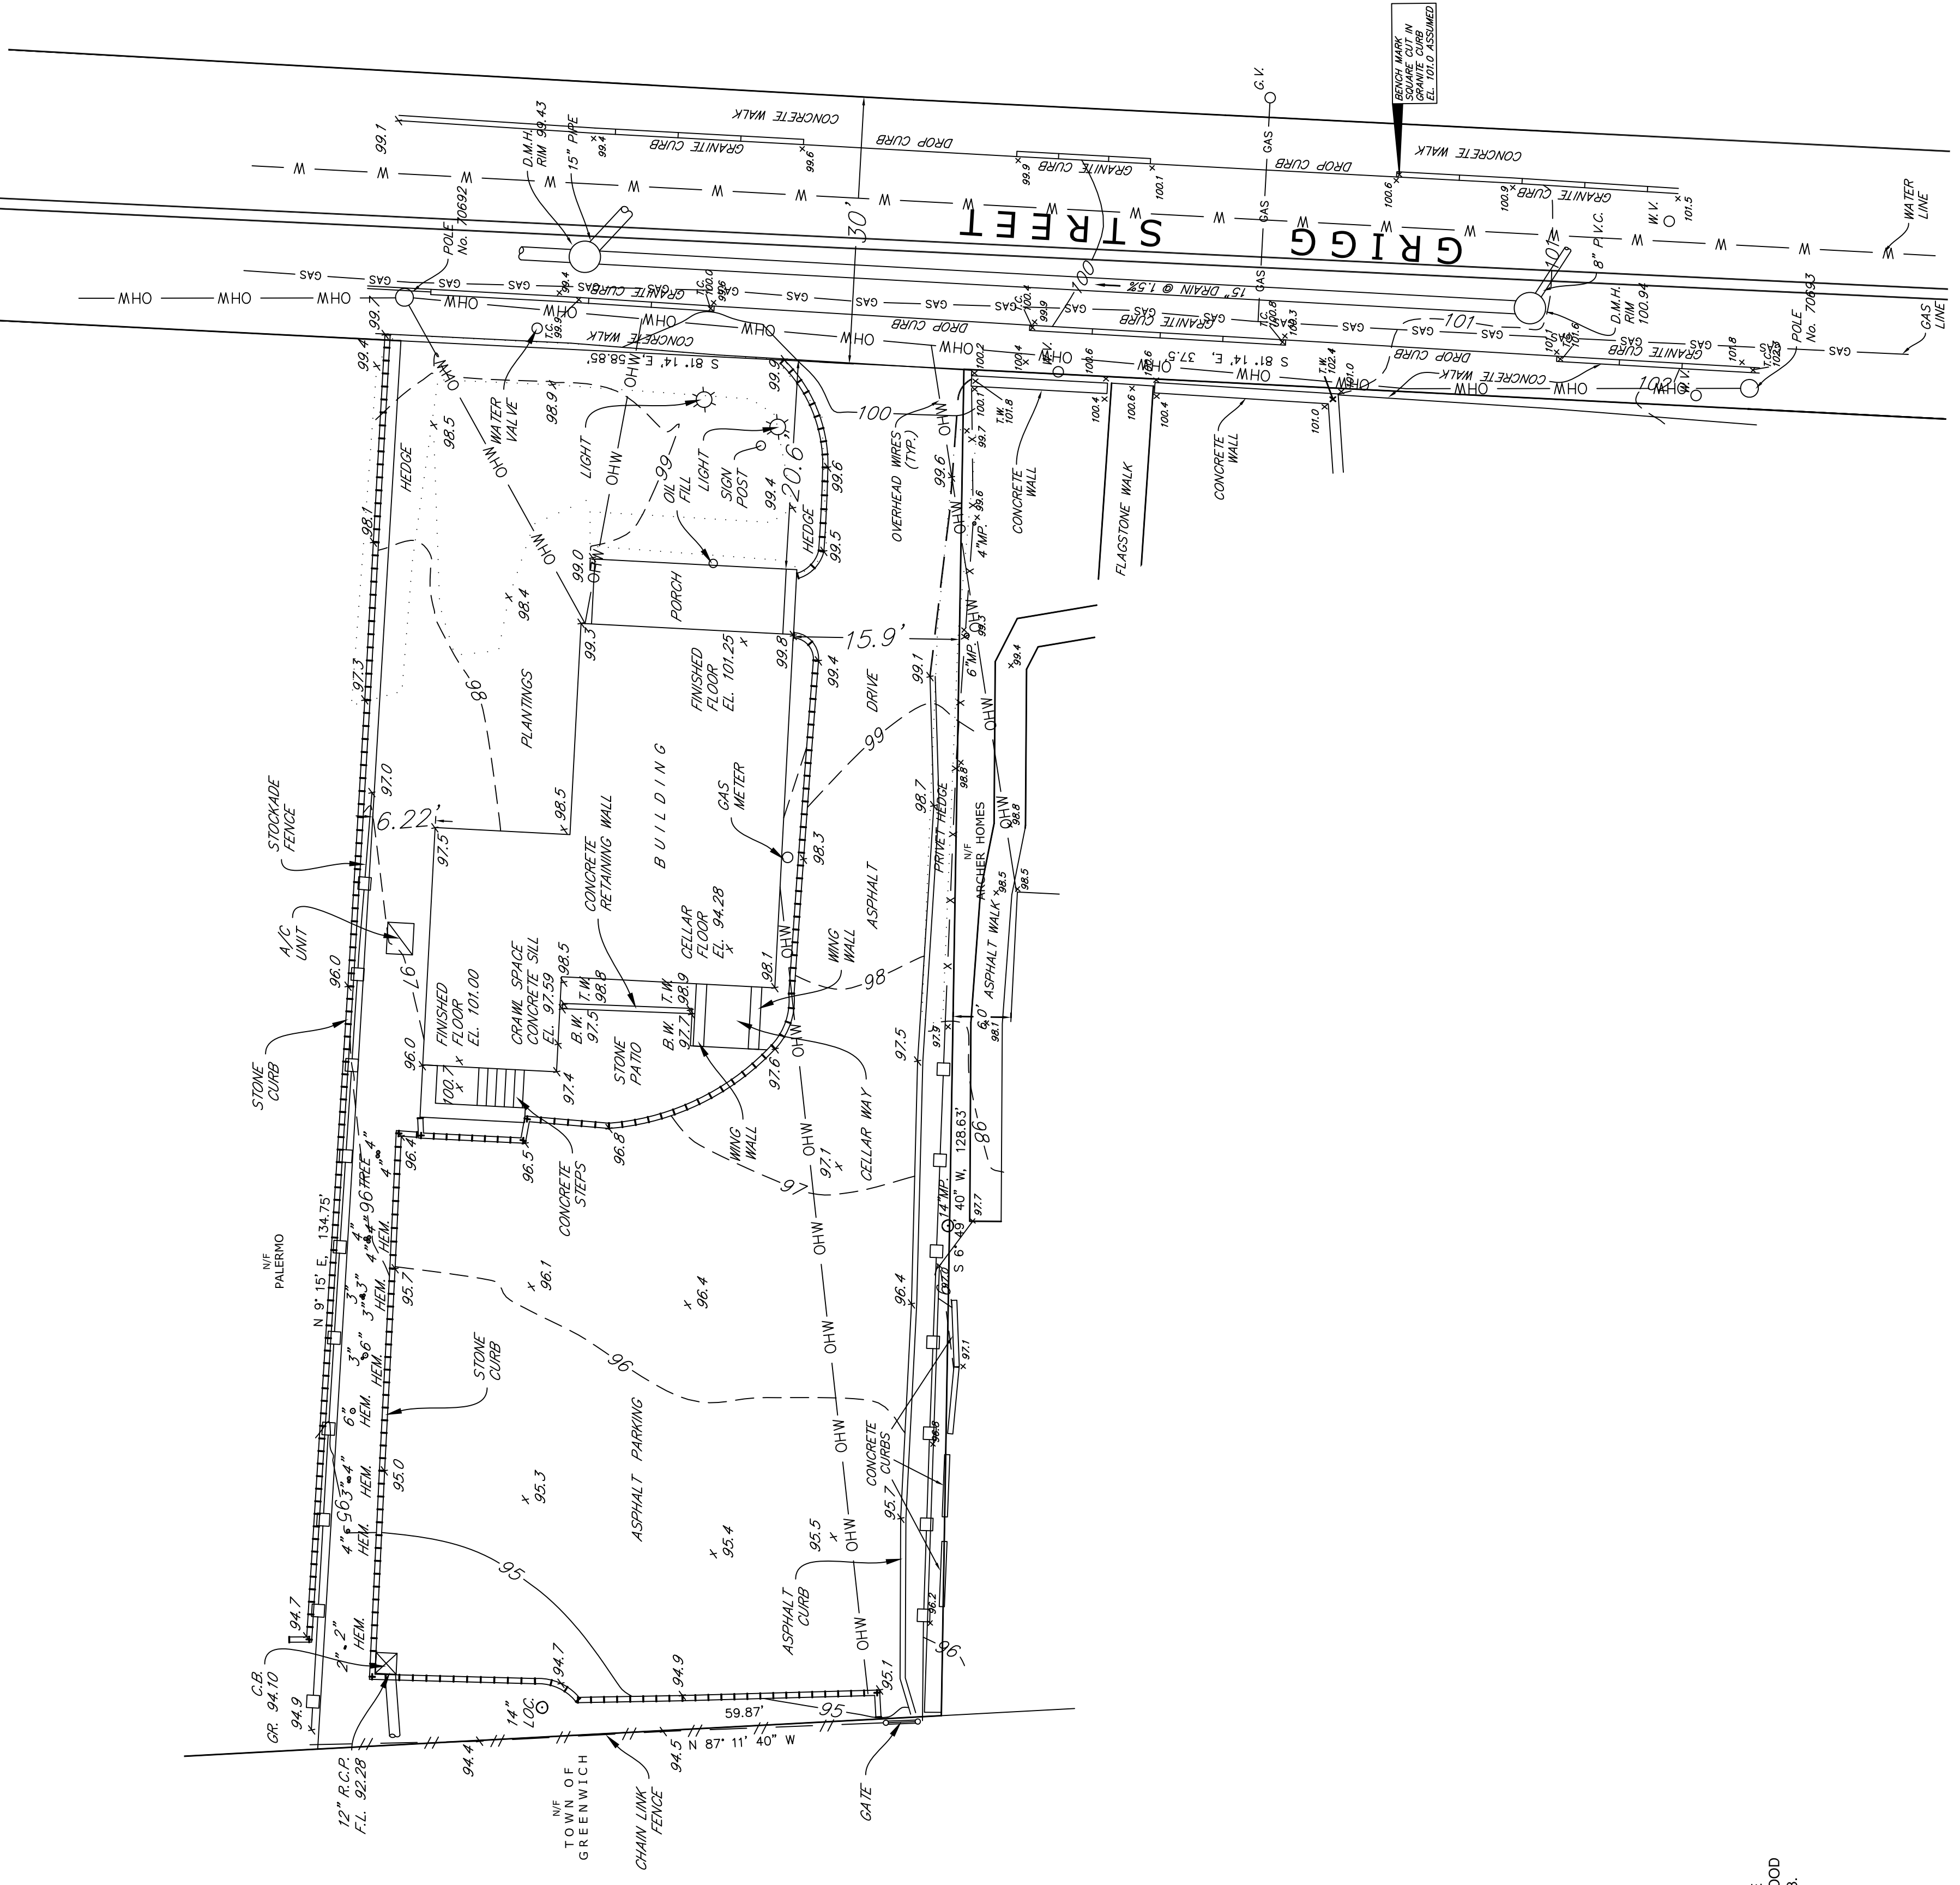

- NOTES:
- ENTIRE PROPERTY IS IN FLOOD ZONE "X" (AREAS DETERMINED TO BE OUTSIDE THE 0.2% ANNUAL FLOOD PLAN) AS SHOWN ON FLOOD INSURANCE RATE MAP (FIRM) NO. 080008494 G, REVISED JULY 8, 2013.
 - ELEVATIONS REFER TO AN ASSUMED DATUM.
 - LOT IS SERVICED BY TOWN SEWER AND TOWN WATER SUPPLY

THE TOPOGRAPHIC AND VERTICAL CLASSES OF ACCURACY FOR THIS SURVEY ARE IN ACCORDANCE WITH THE STANDARDS OF A CLASS "1-2" SURVEY AS DEFINED IN "THE RECOMMENDED STANDARDS FOR SURVEYS AND MAPS IN THE STATE OF CONNECTICUT," EFFECTIVE JUNE 26, 1996.

ZONING LOCATION RE-SURVEY IN ACCORDANCE WITH A CLASS A-2 SURVEY AS SET FORTH IN STATE OF CONNECTICUT REGULATIONS SECTION 20-300b-1 THROUGH SECTION 20-300b-20.


TO MY KNOWLEDGE AND BELIEF, THIS MAP IS "SUBSTANTIALLY CORRECT" AS NOTED HEREON.

BY: _____ FOR: _____
S. E. MINOR & CO., INC. ENGINEERS & LAND SURVEYORS
GREENWICH, CONN. 06630

ZONE: C.G.B.
AREA = 7,455 SQ. FT.

SCALE: 1" = 10'

TOPOGRAPHIC SURVEY
ON PROPERTY OF
CORE HOME DOWNTOWN, LLC
18 GRIGG STREET
GREENWICH, CONN.
TAX ACCOUNT NO. 01-15151S

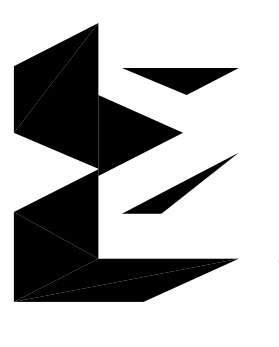

S. E. MINOR & CO., INC.
FILE NO. B-118
COMPARED TO & DATE