

LOCATION SURVEY


SCALE: 1 IN = 20 FT DATE: JUNE 7, 2003

JOB #: 21618

TITLE #: Q723747

BY: HDC

425 PATERSON AVENUE
BOROUGH OF EAST RUTHERFORD, NEW JERSEY

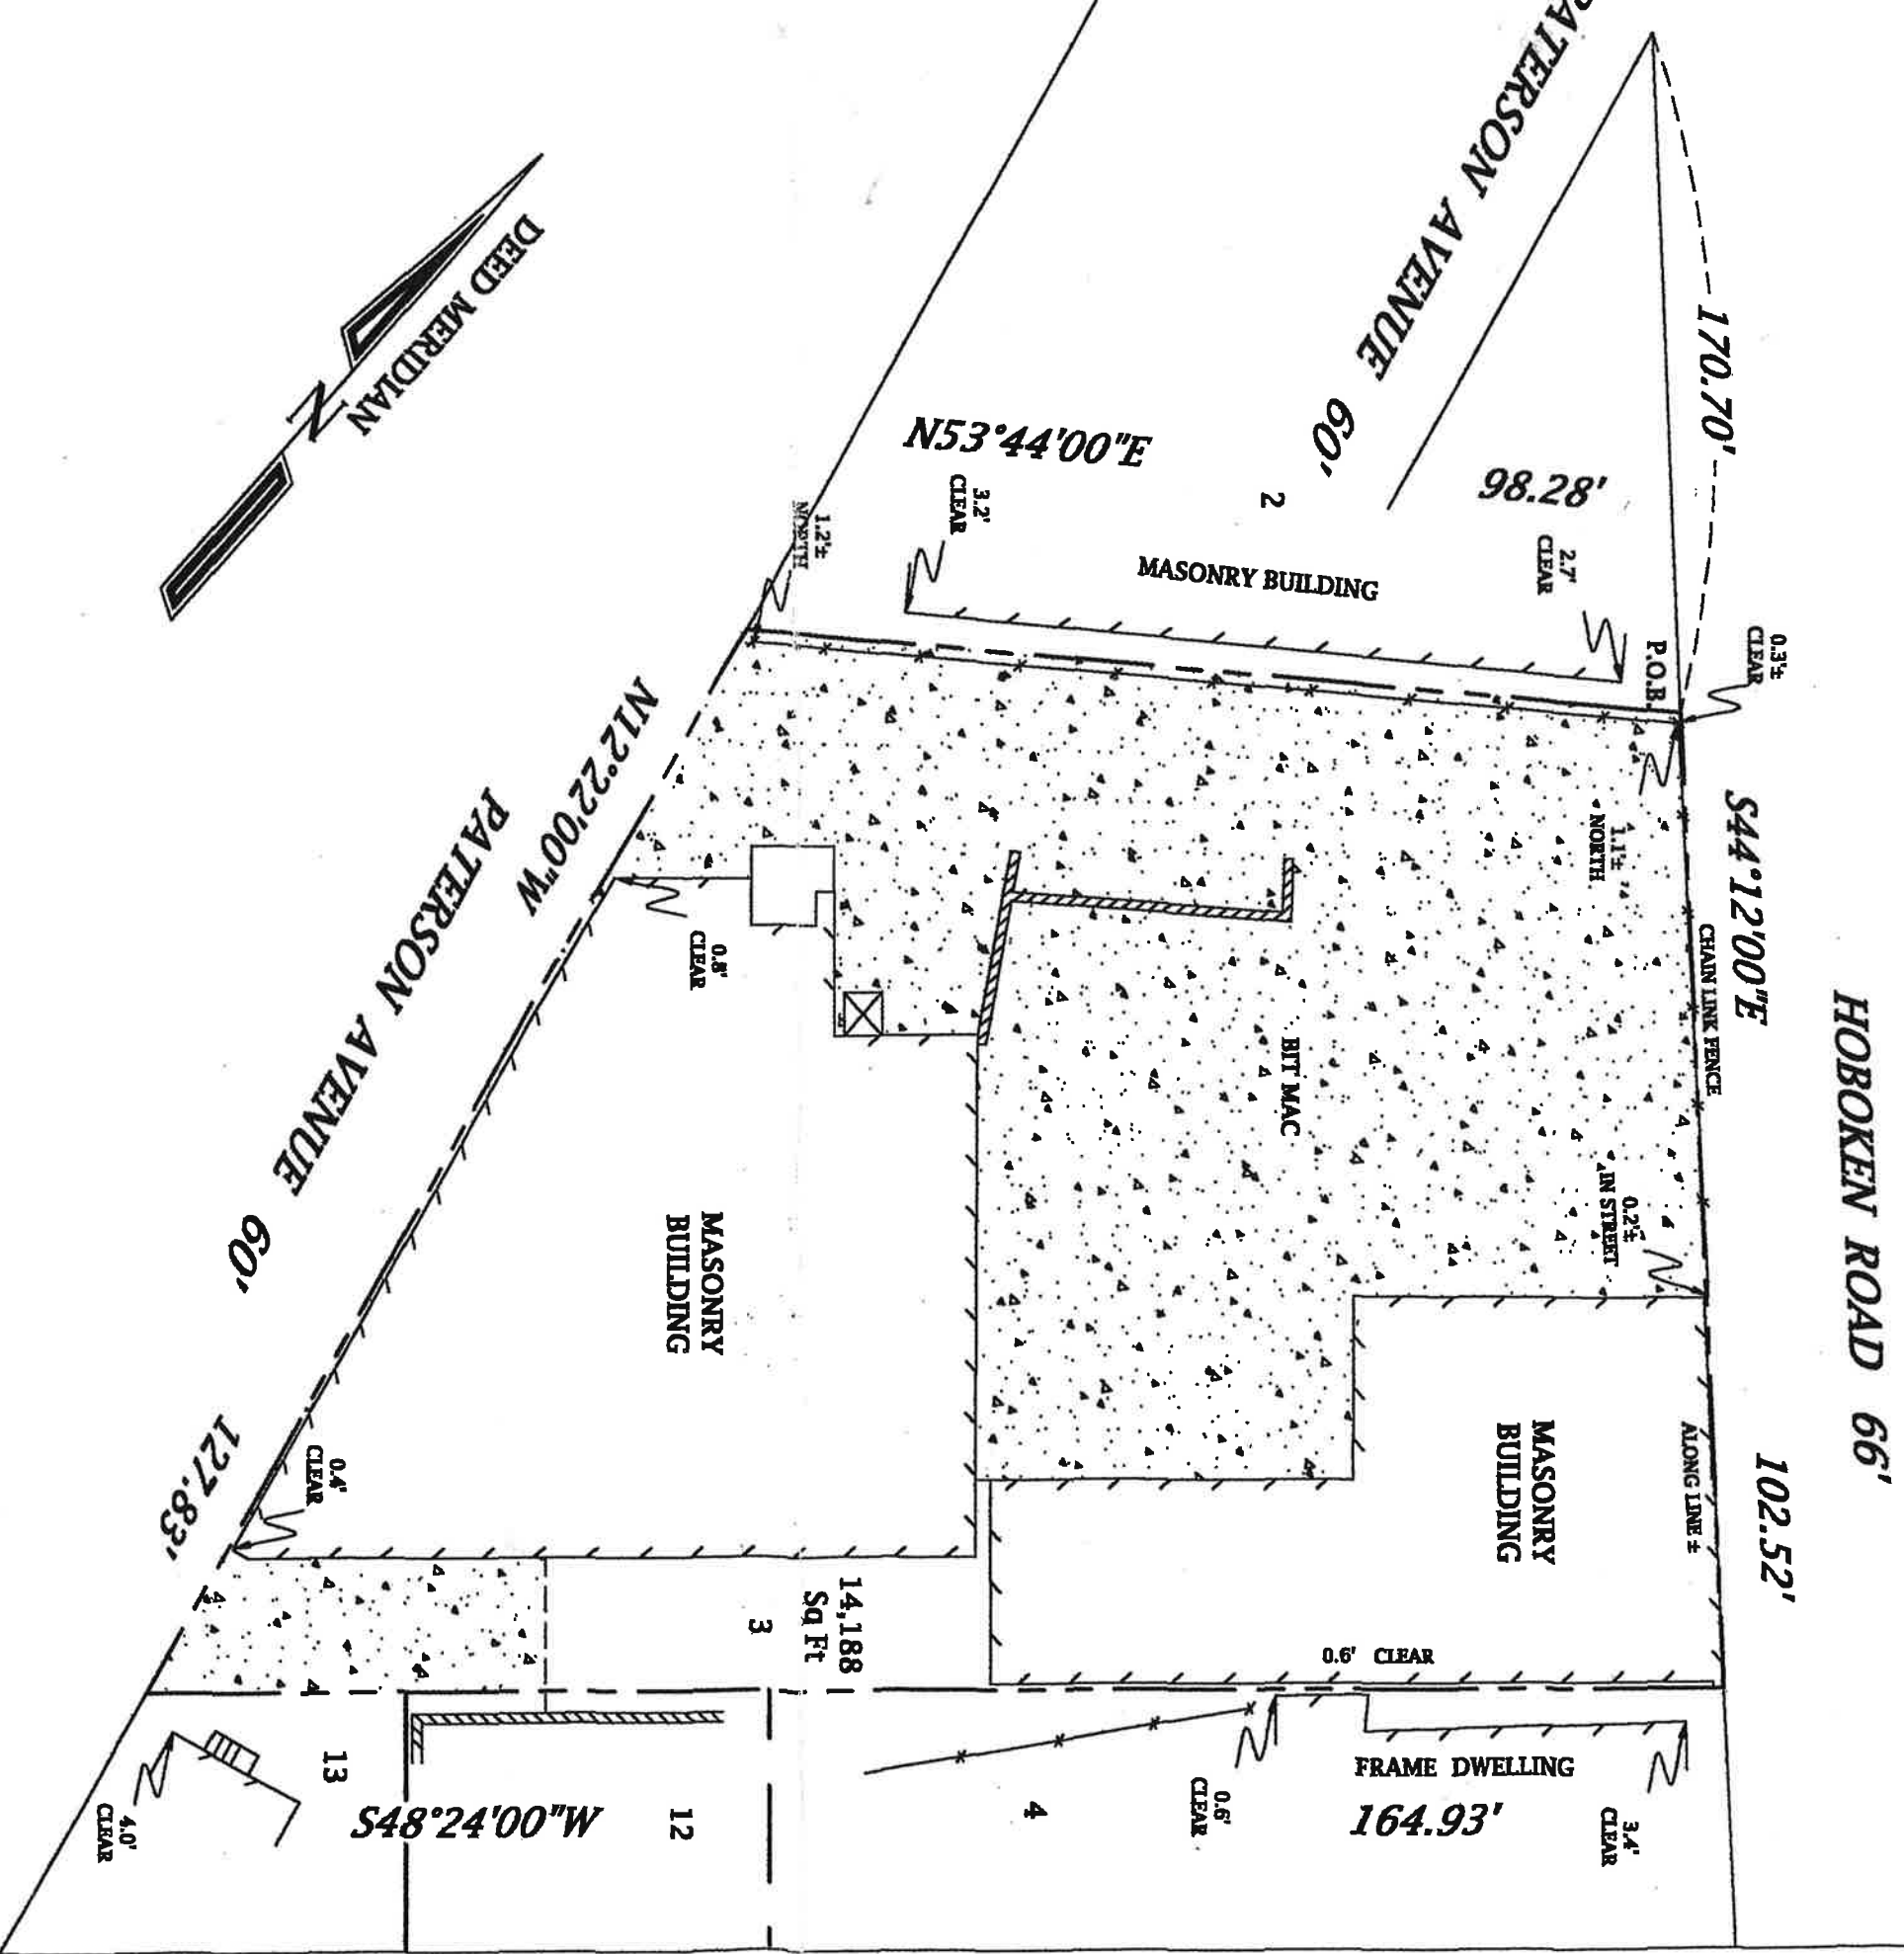

THIS SURVEY IS BASED ON DEEDS FURNISHED.
THIS SURVEY IS FOR TITLE PURPOSES. NOT TO BE USED FOR CONSTRUCTION.
WRITTEN WAIVER AND DIRECTION NOT TO SET CORNER MARKERS HAS BEEN OBTAINED FROM THE ULTIMATE USER PURSUANT TO N.J.A.C. 13:40-5.1(a)

DEED MAP #:

DEED DATE:

DEED BLOCK:

DEED LOT:

DEED BLOCK:

DEED LOT:

DEED REFERENCE:
DEED MAP OF THE BOROUGH OF EAST
RUTHERFORD, BERGEN COUNTY, NEW JERSEY

CERTIFIED TO:

QUEST TITLE AGENCY, INC.

COMMONWEALTH LAND TITLE INSURANCE COMPANY OF NJ

STYLEX IMPORTS AND EXPORTS CO., INC.

TIMOTHY N. TUTTLE, ESQ.

BANK OF BARODA

G. CASSETTA & ASSOC.

259-261 QUEEN ANNE RD. BOGOTA, N.J.

PHONE NO. 342-3172

Harold D. Carnegie
HAROLD D. CARNEGIE N.J.L.S. 17419