


a	05/07/12	SCHEMATIC PLAN OWNER REVIEW
b	05/08/12	SCHEMATIC PLAN OWNER REVIEW 2
c	05/15/12	ELEVATIONS
d	05/25/12	BACKGROUND PLANS TO ENGINEER
	06/26/12	PERMIT SET
	11/05/12	PERMIT COMMENTS
	02/08/13	Revision VE
	02/20/13	Revision VEF2
	02/25/13	Cellar Plan Revision
	03/13/13	Cellar Plan Revision2
	05/13/13	PERMIT REV. #1
	01/24/14	PERMIT REV. #2
	05/09/14	PERMIT REV. #3
	07/29/14	EGRESS
	10/07/14	WAITING AREA & EXIT PASSAGEWAY
	1/04/16	BATHROOM REVISION - 1ST FLOOR REAR GRADING
	3/18/16	PLAN REVISIONS

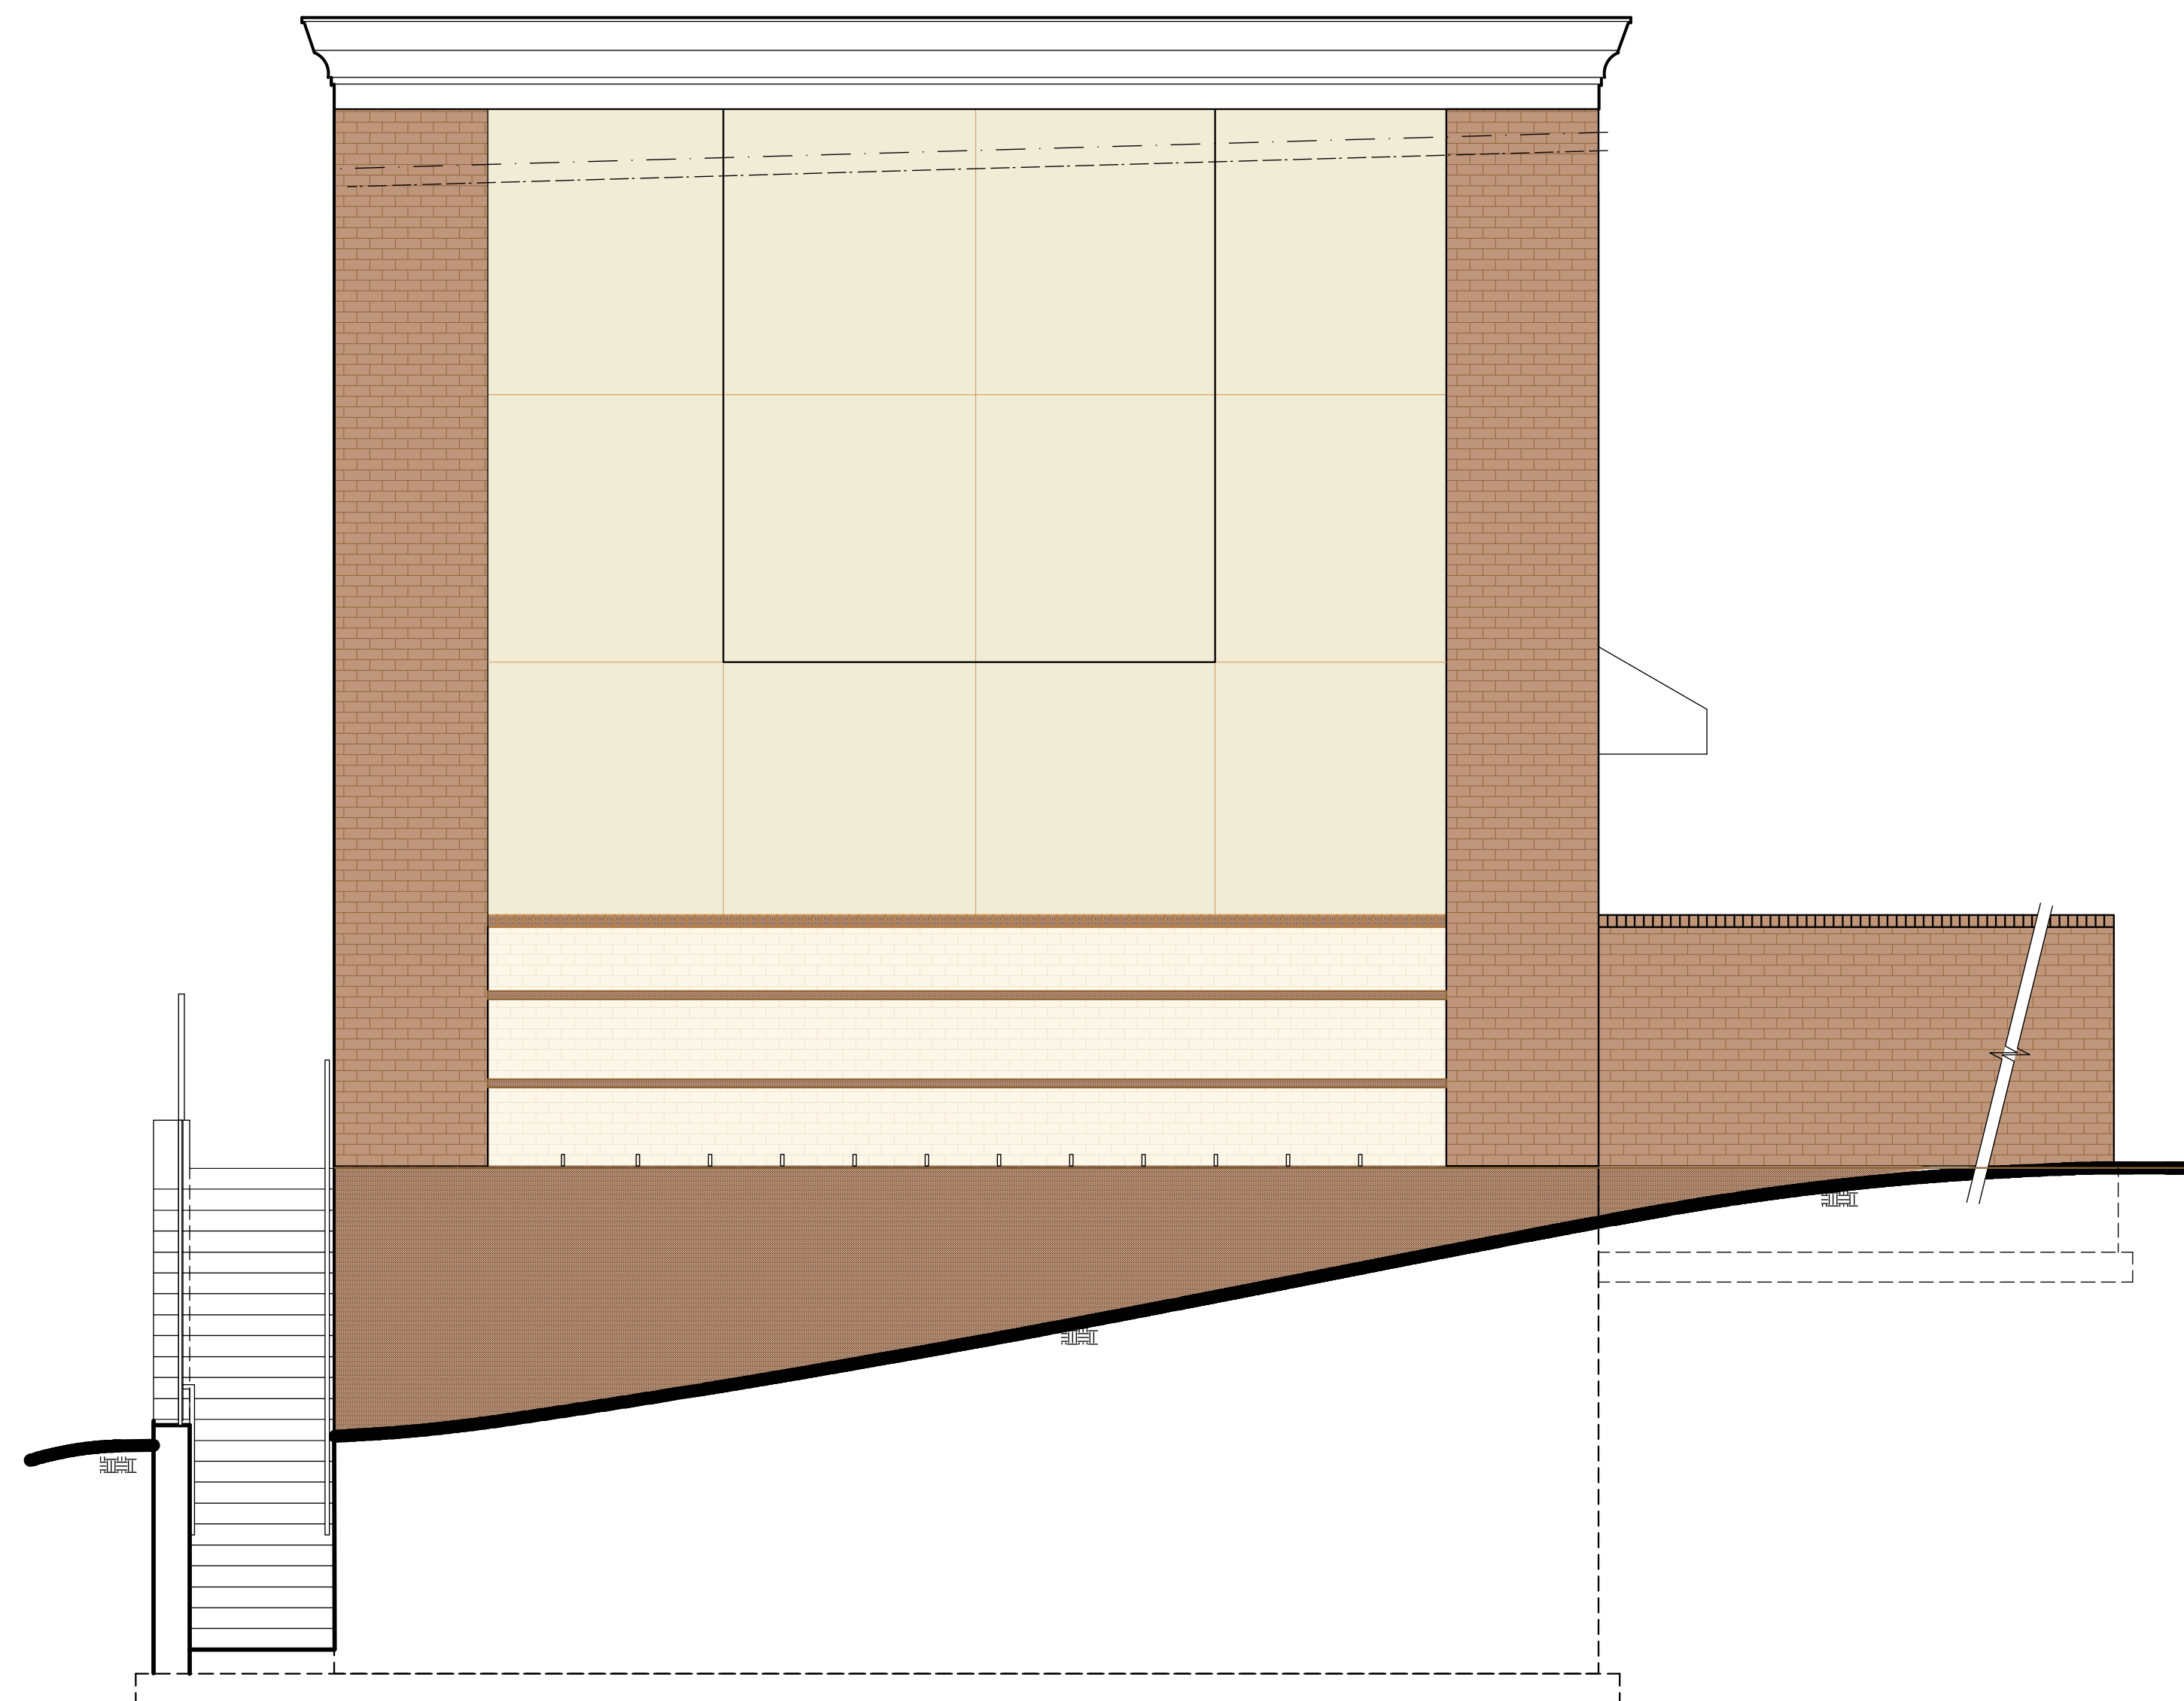

# PLASKETT 9261 BUILDING

9261 PLASKETT LANE  
LORTON, FAIRFAX COUNTY, VIRGINIA

This drawing, as an instrument of service is and shall remain the property of the Architect and shall not be reproduced, published or used in any way without the permission of the Architect.

